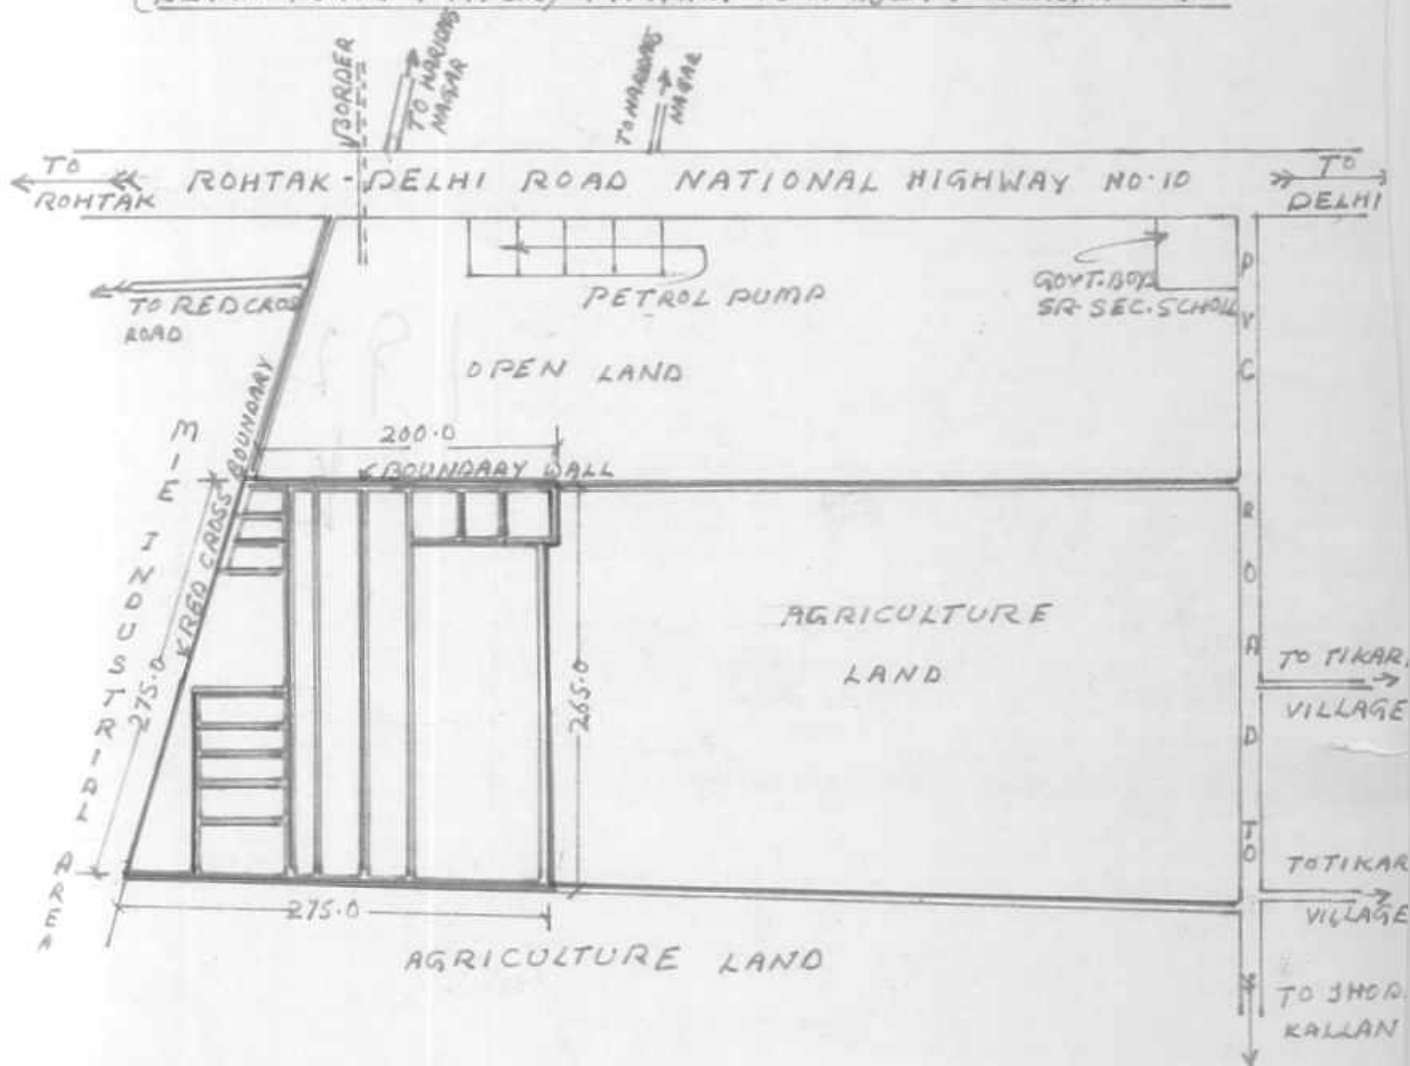


SITE PLAN FOR TIKARI KALAN EXTENSION (LEKH RAM PARK) TIKARI BORDER DELHI - 41



REFERENCES

TOTAL COLONY AREA SHOWN IN ~~RED~~ COLOUR LUMP SUMP IS ACRE
CONSTRICTED AREA SHOWN IN BLUE 70%.

ALL DIMENSIONIAN ARE IN METERS

SCALE :- 1:5000

- GALI 7.60M SHOWN IN GREEN
- GALI 6.0M SHOWN IN BLACK
- GALI 4.57M SHOWN IN YELLOW
- GALI 3.0M SHOWN IN BLUE



amr
ARCHITECT





CERTIFICATE OF REGISTRATION

SOCIETIES REGISTRATION ACT XXI OF 1860

Registration No. S. 38715 of 2001.

I hereby certify that Tikaree Kalan Extension
Sudhar Samiti New Delhi-41
located at H.No 4

Lekhu Ram Park Village Tikari Kalan
Extn, New Delhi
has been registered under the "SOCIETIES REGISTRATION ACT-XXI of
1860".

Give under my hand at DELHI on this 8th day
of Feb TWO THOUSAND ONE.

Registration Fee of Rs. 50/- paid.

Rajesh Mishra
(Rajesh Mishra)
REGISTRAR OF SOCIETIES
Govt. of N.C.T. of Delhi.



31C

अनाधिकृत कॉलोनी के सम्पत्ति के स्वामियों के संबंध में सूचना
(रेजीडेन्ट्स वेलफेयर एसोसिएशन के द्वारा प्रदत्त)

कालोनी का नाम व पता : टीकरी कलां एक्सटेंशन, लेखराम पार्क, नई दिल्ली-110041.

रेजीडेन्ट्स वेलफेयर एसोसिएशन का नाम: टीकरी कलां एक्सटेंशन सुधार समिति

सम्पत्ति के स्वामी	पिता/पति का नाम	प्लॉट नं./ मकान नं.	क्या प्लॉट है या फ्लैट	दूरगाभ नं०	जल (हॉ/नहीं)	बिजली का कनेक्शन (हॉ/नहीं)	क्या रेजीडेन्ट्स वेलफेयर एसोसिएशन सोसाइटी के सदस्य है (हां/नहीं)
109. श्री सावरमल	श्री मदनलाल	डी-17	फ्लैट	-	नहीं	नहीं	हां
110 श्री गौतम प्रसाद	श्री लखन प्रसाद	डी-18	फ्लैट	-	नहीं	नहीं	हां
111 श्री रोहित	श्री राजेन्द्र	डी-19	फ्लैट	-	नहीं	नहीं	हां
112 श्री भूपेन्द्र	श्री हरमजन	डी-20	फ्लैट	-	नहीं	नहीं	हां
113 श्री रमेश छिकारा	श्री करतार सिंह	डी-21	फ्लैट	-	नहीं	नहीं	हां
114 श्री राजेश	श्री रामफल	डी-22	फ्लैट	-	नहीं	नहीं	हां
115 श्रीमती ओमवती	श्री कंवर पाल	डी-23	फ्लैट	-	नहीं	नहीं	हां
116 कुसुमलता	श्री पुरुषोत्तम दास	डी-24	फ्लैट	-	नहीं	नहीं	हां
117 मधुबाला	श्री नरेन्द्र सिंह	डी-25	फ्लैट	-	नहीं	नहीं	हां
118 स्नेहलता	श्री सत्यदेव मिश्रा	डी-26	फ्लैट	-	नहीं	नहीं	हां
119 यादराम शर्मा	श्री शंकर लाल शर्मा	डी-27	फ्लैट	-	नहीं	नहीं	हां
120 श्री पप्पू	श्री सगराम शर्मा	डी-28	फ्लैट	-	नहीं	नहीं	हां
121 महेन्द्र सिंह	श्री वले	डी-29	फ्लैट	-	नहीं	नहीं	हां
122 राजेन्द्र पण्डित	श्री दस्तीराम	डी-30	फ्लैट	-	नहीं	नहीं	हां

नाम एवं हस्ताक्षर

सचिव..... श्री ओंकार कौशिक
सी.-5, गली नं. 3
लेखराम पार्क, टीकरी कलां एक्स.

अध्यक्ष..... श्री दलेल सिंह
सी.-9, गली नं. 3
लेखराम पार्क, टीकरी कलां एक्स.

41C

अनाधिकृत कॉलोनी के सम्पत्ति के स्वामियों के संबंध में सूचना
(रेजीडेन्ट्स वेल्फेयर एसोसिएशन के द्वारा प्रदत्त)

कालोनी का नाम व पता : टीकरी कलां एक्सटेंशन, लेखराम पार्क, नई दिल्ली-110041.

रेजीडेन्ट्स वेल्फेयर एसोसिएशन का नाम: टीकरी कलां एक्सटेंशन सुधार समिति

सम्पत्ति के स्वामी	पिता/पति का नाम	प्लॉट नं./ मकान नं.	क्या प्लॉट है या फ्लैट	दूरमाप नं०	जल (हॉ/नहीं)	बिजली का कनेक्शन (हॉ/नहीं)	क्या रेजीडेन्ट्स वेल्फेयर एसोसिएशन सोसाइटी के सदस्य हैं (हां/नहीं)
91. श्री राजेश	श्री जयकिशन	डी-1	फ्लैट	-	नहीं	नहीं	हां
92. श्री रामस्वरूप	श्री नंद किशोर	डी-2	फ्लैट	-	नहीं	नहीं	हां
93. श्रीमती रूपा	श्री याद राम	डी-3	फ्लैट	-	नहीं	नहीं	हां
94. श्री केवल सिंह	श्री दलीप सिंह	डी-4	फ्लैट	-	नहीं	नहीं	हां
95. श्री राय सिंह राय	श्री राम	डी-4	फ्लैट	-	नहीं	नहीं	हां
96. श्री धर्म सिंह	श्री महा सिंह	डी-5	फ्लैट	-	नहीं	नहीं	हां
97. श्री नन्द लाल	श्री दौलत राम	डी-6	फ्लैट	-	नहीं	नहीं	हां
98. श्री जयमगवान	श्री धर्म सिंह	डी-7	फ्लैट	-	नहीं	नहीं	हां
99. श्री विजय जैन	श्री गिरधारी	डी-8	फ्लैट	-	नहीं	नहीं	हां
100. श्री रमेश छिकारा	श्री करतार सिंह	डी-9	फ्लैट	-	नहीं	नहीं	हां
101. श्री महेन्द्र सिंह	श्री वले	डी-10	फ्लैट	-	नहीं	नहीं	हां
102. श्रीमती राजो देवी	श्री दलेल सिंह	डी-11	फ्लैट	55793233	नहीं	नहीं	हां
103. श्री उज्जवल सिंह	श्री दलेल सिंह	डी-12	फ्लैट	-	नहीं	नहीं	हां
104. श्री दलेल सिंह	श्री लेख राम	डी-12	फ्लैट	-	नहीं	नहीं	हां
105. श्री मगवान	श्री धर्म सिंह	डी-13	फ्लैट	-	नहीं	नहीं	हां
106. श्री धर्म सिंह	श्री महा सिंह	डी-14	फ्लैट	-	नहीं	नहीं	हां
107. श्रीकिशनबहादुर	श्री नंदबहादुर	डी-15	फ्लैट	-	नहीं	नहीं	हां
108. श्री महेन्द्र सिंह	श्री सेवा सिंह	डी-16	फ्लैट	-	नहीं	नहीं	हां

नाम एवं हस्ताक्षर

सचिव..... श्री ओंकार कौशिक
सी-5, गली नं. 3
लेखराम पार्क, टीकरी कलां एक्स.

अध्यक्ष..... श्री दलेल सिंह
सी-9, गली नं. 3
लेखराम पार्क, टीकरी कलां एक्स.

51C

अनाधिकृत कॉलोनी के सम्पत्ति के स्वामियों के संबंध में सूचना
(रेजीडेन्ट्स वेलफेयर एसोसिएशन के द्वारा प्रदत्त)

कालोनी का नाम व पता : टीकरी कलां एक्सटेंशन, लेखराम पार्क, नई दिल्ली-110041.

रेजीडेन्ट्स वेलफेयर एसोसिएशन का नाम: टीकरी कलां एक्सटेंशन सुधार समिति

सम्पत्ति के स्वामी	पिता/पति का नाम	प्लॉट नं./ मकान नं.	क्या प्लॉट है या फ्लैट	दूरगाथ नं०	जल (हाँ/नहीं)	बिजली का कनेक्शन (हाँ/नहीं)	क्या रेजीडेन्ट्स वेलफेयर एसोसिएशन सोसाइटी के सदस्य है (हाँ/नहीं)
73. श्री मूप सिंह	श्री लालचन्द	सी-19	फ्लैट	-	नहीं	नहीं	हाँ
74. श्री जयपाल सिंह	श्री बीरबल	सी-20	फ्लैट	-	नहीं	नहीं	हाँ
75. श्री मूप सिंह	श्री दलेल सिंह	सी-21	प्लॉट	-	नहीं	नहीं	हाँ
76. श्रीमती प्रभावती	श्री शिववचन	सी-22	फ्लैट	-	नहीं	नहीं	हाँ
77. श्री दलीप सिंह	श्री हरकिशन	सी-23	फ्लैट	-	नहीं	नहीं	हाँ
78. श्री राम कुमार	श्री मांगेराम	सी-24	फ्लैट	-	नहीं	नहीं	हाँ
79. श्री ईश्वर यादव	श्री खेदन यादव	सी-25	फ्लैट	-	नहीं	नहीं	हाँ
80. श्री ज्ञान सिंह	श्री बुधराम	सी-26	फ्लैट	-	नहीं	नहीं	हाँ
81. श्री बलजीत	श्री हरिचन्द	सी-27	फ्लैट	-	नहीं	नहीं	हाँ
82. श्री नरेश वर्मा	श्री कृष्ण वर्मा	सी-28	फ्लैट	-	नहीं	नहीं	हाँ
83. श्री सुधीर	श्री जय मगवान	सी-29	फ्लैट	-	नहीं	नहीं	हाँ
84. श्री नरेश	श्री दुर्गा दास	सी-30	फ्लैट	-	नहीं	नहीं	हाँ
85. श्री सुरेन्द्र	श्री ए. सिंह	सी-31	फ्लैट	-	नहीं	नहीं	हाँ
86. श्री मरपाई	श्री बनवारी	सी-32	फ्लैट	-	नहीं	नहीं	हाँ
87. श्री राय सिंह राय	श्री राम	सी-33	प्लॉट	-	नहीं	नहीं	नहीं
88. श्री आरएम शर्मा	श्री एलएम शर्मा	सी-34	प्लॉट	-	नहीं	नहीं	नहीं
89. श्री जय पाल	श्री वीरवल	सी-35	प्लॉट	-	नहीं	नहीं	हाँ
90. श्री मूप सिंह	श्री लाल चन्द	सी-36	प्लॉट	-	नहीं	नहीं	हाँ

नाम एवं हस्ताक्षर

सचिव..... श्री ओंकार कौशिक
सी-5, गली नं. 3
लेखराम पार्क, टीकरी कलां एक्स.

अध्यक्ष..... श्री दलेल सिंह
सी-9, गली नं. 3
लेखराम पार्क, टीकरी कलां एक्स.

610

अनाधिकृत कॉलोनी के सम्पत्ति के स्वामियों के संबंध में सूचना
(रेजीडेन्ट्स वेलफेयर एसोसिएशन के द्वारा प्रदत्त)

कालोनी का नाम व पता : टीकरी कलां एक्सटेंशन, लेखराम पार्क, नई दिल्ली-110041.

रेजीडेन्ट्स वेलफेयर एसोसिएशन का नाम: टीकरी कलां एक्सटेंशन सुधार समिति

सम्पत्ति के स्वामी	पिता/पति का नाम	प्लॉट नं./ मकान नं.	क्या प्लॉट है या फ्लैट	दूरभाष नं०	जल (हाँ/नहीं)	बिजली का कनेक्शन (हाँ/नहीं)	क्या रेजीडेन्ट्स वेलफेयर एसोसिएशन सोसाइटी के सदस्य हैं (हाँ/नहीं)
55. श्री प्रदीप	श्री अतर सिंह	सी-1	फ्लैट	-	नहीं	नहीं	हाँ
56. श्री अतर सिंह	श्री गोपीराम	सी-2	फ्लैट	-	नहीं	नहीं	हाँ
57. श्री विजय जैन	श्री गिरधारी	सी-3	प्लॉट	-	नहीं	नहीं	हाँ
58. श्री नरेश वर्मा	श्री कृष्ण वर्मा	सी-4	फ्लैट	-	नहीं	नहीं	हाँ
59. श्री ओंकार कौशिक	श्री रामपाल	सी-5	फ्लैट	-	नहीं	नहीं	हाँ
60. श्री टेकचंद बागडी	श्री गोमाराम	सी-6	फ्लैट	-	नहीं	नहीं	हाँ
61. श्री गिरस त्यागी	श्री औमप्रकाश	सी-7	फ्लैट	-	नहीं	नहीं	हाँ
62. श्री पुष्पेन्द्र	श्री तारा सिंह	सी-8	फ्लैट	-	नहीं	नहीं	हाँ
63. श्री मूप सिंह	श्री लालचन्द	सी-9	फ्लैट	28351288	नहीं	नहीं	हाँ
64. श्री पूरण सिंह	श्री जगन्नाथ सिंह	सी-10	फ्लैट	-	नहीं	नहीं	हाँ
65. श्री जितेन्द्र	श्री वासदेव	सी-11	फ्लैट	-	नहीं	नहीं	हाँ
66. श्री महेन्द्र सिंह	श्री बले	सी-12	फ्लैट	-	नहीं	नहीं	हाँ
67. श्री मांगे राम	श्री धर्म सिंह	सी-13	फ्लैट	-	नहीं	नहीं	हाँ
68. श्री दलेल सिंह	श्री लेखराम	सी-14	फ्लैट	55793233	नहीं	नहीं	हाँ
69. श्री सुशील कुमार	श्री तीर्थ सिंह	सी-15	प्लॉट	9811017891	नहीं	नहीं	हाँ
70. श्री जयकिशोर	श्री महावीर प्रसाद	सी-16	फ्लैट	-	नहीं	नहीं	हाँ
71. श्री राजेश्वर	श्री सुखलाल रावत	सी-17	फ्लैट	-	नहीं	नहीं	हाँ
72. श्री आरएम शर्मा	श्री एलएम शर्मा	सी-18	फ्लैट	-	नहीं	नहीं	हाँ

नाम एवं हस्ताक्षर

37/10/16
सचिव.....श्री ओंकार कौशिक
सी-5, गली नं. 3
लेखराम पार्क, टीकरी कलां एक्स.

अध्यक्ष.....श्री दलेल सिंह
सी-9, गली नं. 3
लेखराम पार्क, टीकरी कलां एक्स.

Regd. No. 3/2016 Dt. 8-2-2016
110041

71C

अनाधिकृत कॉलोनी के सम्पत्ति के स्वामियों के संबंध में सूचना
(रेजीडेन्ट्स वेल्फेयर एसोसिएशन के द्वारा प्रदत्त)

कालोनी का नाम व पता : टीकरी कलां एक्सटेंशन, लेखराम पार्क, नई दिल्ली-110041.

रेजीडेन्ट्स वेल्फेयर एसोसिएशन का नाम: टीकरी कलां एक्सटेंशन सुधार समिति

सम्पत्ति के स्वामी	पिता/पति का नाम	प्लॉट नं./ मकान नं.	क्या प्लॉट है या फ्लैट	दूरमाप नं0	जल (हॉ/नहीं)	बिजली का कनेक्शन (हॉ/नहीं)	क्या रेजीडेन्ट्स वेल्फेयर एसोसिएशन सोसाइटी के सदस्य हैं (हां/नहीं)
37. श्री नरेश वर्मा	श्री कृष्ण वर्मा	बी-1	फ्लैट	—	नहीं	नहीं	हां
38. श्री निरंजन शर्मा	श्री राम	बी-2	प्लॉट	9811528595	नहीं	नहीं	हां
39. श्री सुधीर	श्री लक्ष्मी नारायण	बी-3	प्लॉट	—	नहीं	नहीं	हां
40. श्रीमती मायादेवी	श्री हरeram	बी-4	फ्लैट	—	नहीं	नहीं	हां
41. श्री मांगेराम	श्री धर्मराम	बी-5	फ्लैट	—	नहीं	नहीं	हां
42. श्री बच्चा सिंह	श्री रामसुहाग सिंह	बी-6	फ्लैट	—	नहीं	नहीं	हां
43. श्रीमती उर्मिला देवी	श्री गौतम प्रसाद	बी-6	फ्लैट	—	नहीं	नहीं	हां
44. श्री रन्जू सिंह	श्री अजय सिंह	बी-7	फ्लैट	—	नहीं	नहीं	हां
45. श्रीमती कुशम देवी	श्री महेन्द्र सिंह	बी-8	फ्लैट	—	नहीं	नहीं	हां
46. श्रीमती बुना देवी	श्री धर्मराज	बी-9	फ्लैट	—	नहीं	नहीं	हां
47. श्री सुशीलकुमार	श्री तीर्थ सिंह	बी-10	फ्लैट	—	नहीं	नहीं	हां
48. श्री अनिल कुमार सिंह	श्री रामप्रीत सिंह	बी-11	फ्लैट	—	नहीं	नहीं	हां
49. श्री वलेन्द्र कुमार सिंह	श्री रामप्रीत सिंह	बी-12	फ्लैट	—	नहीं	नहीं	हां
50. श्री अनुप लाल गुप्ता	श्री सुखदेव गुप्ता	बी-13	फ्लैट	—	नहीं	नहीं	हां
51. श्री बहादुर शर्मा	श्री राजाराम शर्मा	बी-14	फ्लैट	—	नहीं	नहीं	हां
52. श्री रतीराम	श्री सुबे सिंह	बी-15	फ्लैट	—	नहीं	नहीं	हां
53. श्री दलीप सिंह	श्री हरकिशन	बी-16	फ्लैट	—	नहीं	नहीं	हां
54. श्री गूष सिंह	श्री दलेल सिंह	बी-17	प्लॉट	—	नहीं	नहीं	नहीं

नाम एवं हस्ताक्षर

31/11/20
सचिव.....श्री ओंकार कौशिक
सी-5, गली नं. 3
लेखराम पार्क, टीकरी कलां एक्स.

अध्यक्ष.....श्री दलेल सिंह
सी-9, गली नं. 3
लेखराम पार्क, टीकरी कलां एक्स.

8/C

अनाधिकृत कॉलोनी के सम्पत्ति के स्वामियों के संबंध में सूचना
(रेजीडेन्ट्स वेलफेयर एसोसिएशन के द्वारा प्रदत्त)

कालोनी का नाम व पता : टीकरी कलां एक्सटेंशन, लेखराम पार्क, नई दिल्ली-110041.

रेजीडेन्ट्स वेलफेयर एसोसिएशन का नाम: टीकरी कलां एक्सटेंशन सुधार समिति

सम्पत्ति के स्वामी	पिता/पति का नाम	प्लॉट नं./ मकान नं.	क्या प्लॉट है या फ्लैट	दूरभाष नं०	जल (हो/नहीं)	बिजली का कनेक्शन (हो/नहीं)	क्या रेजीडेन्ट्स वेलफेयर एसोसिएशन सोसाइटी के सदस्य है (हां/नहीं)
19. श्री कृष्ण सिंह	श्री बदरीनारायण	ए-19	फ्लैट	-	नहीं	नहीं	हां
20. श्री प्रभास लाल दास	श्री वी.एल. दास	ए-20	फ्लैट	-	नहीं	नहीं	हां
21. श्री नवी हसन	श्री हनीफ	ए-21	फ्लैट	-	नहीं	नहीं	हां
22. श्री सन्त राम	श्री जमना प्रसाद	ए-22	फ्लैट	-	नहीं	नहीं	हां
23. श्री राजेन्द्र	श्री मनीराम	ए-23	फ्लैट	-	नहीं	नहीं	हां
24. श्री लाडू राम	श्री रामनाथ	ए-24	फ्लैट	-	नहीं	नहीं	हां
25. श्रीमती वाला	श्री कृष्ण	ए-25	फ्लैट	-	नहीं	नहीं	हां
26. श्री अजमल खान	श्री खान	ए-26	फ्लैट	-	नहीं	नहीं	हां
27. श्रीमती तारादेवी	श्री आर सिंह	ए-27	फ्लैट	-	नहीं	नहीं	हां
28. श्री सतवीर	श्री कन्धीलाल	ए-28	फ्लैट	-	नहीं	नहीं	हां
29. श्री सुरज मिश्रा	श्री सत्यदेव मिश्रा	ए-29	फ्लैट	-	नहीं	नहीं	हां
30. श्री जयनारायण	श्री बलदेव सिंह	ए-30	फ्लैट	-	नहीं	नहीं	हां
31. श्री सतवीरसिंह	श्री हरिराम	ए-31	प्लॉट	-	नहीं	नहीं	हां
32. श्रीमती उर्मिला देवी	श्री कर्नल सिंह	ए-32	फ्लैट	28353139	नहीं	नहीं	हां
33. श्री कर्नल सिंह	श्री सिंह	ए-33	प्लॉट	-	नहीं	नहीं	नहीं
34. श्री बलदेव	श्री जयनारायण	ए-34	प्लॉट	-	नहीं	नहीं	नहीं
35. श्री राम सिंह	श्री समेर सिंह	ए-35	प्लॉट	-	नहीं	नहीं	नहीं
36. श्री तारा सिंह	श्री हरि सिंह	ए-36	प्लॉट	-	नहीं	नहीं	नहीं

नाम एवं हस्ताक्षर

सचिव.....श्री ओंकार कौशिक
सी.-5, गली नं. 3
लेखराम पार्क, टीकरी कलां एक्स.
Secretary

अध्यक्ष.....श्री दलेल सिंह
सी.-9, गली नं. 3
लेखराम पार्क, टीकरी कलां एक्स.

Tikari Kalan Ext, Sudhar Samiti
1. 2. 191

9/C

**अनाधिकृत कॉलोनी के सम्पत्ति के स्वामियों के संबंध में सूचना
(रेजीडेन्ट्स वेलफेयर एसोसिएशन के द्वारा प्रदत्त)**

कालोनी का नाम व पता : टीकरी कलां एक्सटेंशन, लेखराम पार्क, नई दिल्ली-110041.

रेजीडेन्ट्स वेलफेयर एसोसिएशन का नाम: टीकरी कलां एक्सटेंशन सुधार समिति

| सम्पत्ति के स्वामी | पिता/पति का नाम | प्लॉट नं./ मकान नं. | क्या प्लॉट है या फ्लैट | दूरभाष नं० | जल (हाँ/नहीं) | बिजली का कनेक्शन (हाँ/नहीं) | क्या रेजीडेन्ट्स वेलफेयर एसोसिएशन सोसाइटी के सदस्य हैं (हाँ/नहीं) |
|------------------------|--------------------|---------------------|------------------------|------------|---------------|-----------------------------|---|
| 1. श्रीमती दयावती | श्री सतवीर सिंह | ए-1 | फ्लैट | 28351288 | नहीं | नहीं | हाँ |
| 2. श्री सतवीर सिंह | श्री हरिराम | ए-2 | फ्लैट | 28351288 | नहीं | नहीं | हाँ |
| 3. श्री विक्रम सिंह | श्री लोकमन | ए-3 | फ्लैट | — | नहीं | नहीं | हाँ |
| 4. श्री दिलबाग सिंह | श्री प्रेम सिंह | ए-4 | फ्लैट | — | नहीं | नहीं | हाँ |
| 5. श्री सोबन सिंह | श्री प्रेम सिंह | ए-5 | फ्लैट | — | नहीं | नहीं | हाँ |
| 6. श्री दलजीत | श्री दुलेराम | ए-6 | फ्लैट | — | नहीं | नहीं | हाँ |
| 7. श्रीमती उषा देवी | श्री रमेश तिवारी | ए-7 | फ्लैट | — | नहीं | नहीं | हाँ |
| 8. श्री जगदीश | श्री जयचंद | ए-8 | फ्लैट | — | नहीं | नहीं | हाँ |
| 9. श्रीमती धर्मवती | श्री ओम प्रकाश | ए-9 | फ्लैट | — | नहीं | नहीं | हाँ |
| 10. श्री अगसर अली | श्री अहमद | ए-10 | फ्लैट | — | नहीं | नहीं | हाँ |
| 11. श्री अजय सिंह | श्री राममवन सिंह | ए-11 | फ्लैट | — | नहीं | नहीं | हाँ |
| 12. श्री छोटे लाल | श्री चंदन सिंह | ए-12 | फ्लैट | — | नहीं | नहीं | हाँ |
| 13. श्री रामदेव सिंह | श्री वन्सराज | ए-13 | फ्लैट | — | नहीं | नहीं | हाँ |
| 14. श्री गड़कु लाल | श्री आशाराम | ए-14 | फ्लैट | — | नहीं | नहीं | हाँ |
| 15. श्रीमती सुमन | श्री राणा | ए-15 | फ्लैट | — | नहीं | नहीं | हाँ |
| 16. श्री राजवीर सिंह | श्री राज सिंह | ए-16 | फ्लैट | — | नहीं | नहीं | हाँ |
| 17. श्री मुखदेव गुप्ता | श्री सुखदेव गुप्ता | ए-17 | फ्लैट | — | नहीं | नहीं | हाँ |
| 18. श्री कृष्ण | श्री समेर सिंह | ए-18 | फ्लैट | — | नहीं | नहीं | हाँ |

नाम एवं हस्ताक्षर

सचिव.....श्री ओंकार कौशिक
सी-5, गली नं. 3
लेखराम पार्क, टीकरी कलां एक्स.

अध्यक्ष.....श्री दलेल सिंह
सी-9, गली नं. 3
लेखराम पार्क, टीकरी कलां एक्स.

Secretary
Tikri Kalan Ext. Suchar Scheme
Reg. No. 18715 D.L. 1-10/01
NEW DELHI 110041

10/C

अनाधिकृत कॉलोनियों के नियमितीकरण हेतु विचारार्थ आवेदन*

भाग-1

1. अनधिकृत कॉलोनी का नाम : टीकरी कलां एक्सटेंशन (लेखराम पार्क)
2. स्थान/पता : टीकरी कलां एक्सटेंशन, नई दिल्ली-41
 थाना : नांगलोई
 राजस्व अनुमंडल : नजफगढ़
 राजस्व जिला : नजफगढ़
 पिन कोड : 110041
6. तारीख जब से कॉलोनी अस्तित्व में है : अप्रैल 1987
7. सीमा का विवरण : उत्तर 200.00
 (1:5000 पैमाने पर लोकेशन/साइट दक्षिण 275.0
 प्लान के साथ जमा करें) पूर्व 265.0
 पश्चिम 275.0
8. कॉलोनी का क्षेत्रफल हेक्टेयर/वर्ग मी.में (लगभग) 15 एकड़
6. प्लॉटों की संख्या (i) बना हुआ 107
 (31.03.2002 को) (ii) खाली 15
 कुल 122
7. आबादी (लगभग) 715 व्यक्ति
8. क्या आर.डब्ल्यू.ए./रेजीडेन्ट्स सोसाइटी बनी हुई है? हाँ
12. क्या आर.डब्ल्यू.ए./रेजीडेन्ट्स सोसाइटी पंजीकृत है? 8 फरवरी, 2001, एस-38715
 यदि हां तो दिनांक, पंजीकरण संख्या आदि
13. यदि कॉलोनी में एक से अधिक रेजीडेन्ट्स वेलफेयर एसोसिएशन हैं तो नहीं
 रेजीडेन्ट्स वेलफेयर एसोसिएशन के कार्यालय प्रभारी के नाम एवं विवरण
 (आवेदन जमा करने वाले को छोड़कर)
14. वर्तमान/प्रस्तावित रेजीडेन्ट्स वेलफेयर एसोसिएशन/रेजीडेन्ट्स सोसाइटी
 के कार्यालय प्रभारी के नाम, पता, एवं दूरभाष संख्या: श्री ओंकार कौशिक, सी.-5, टीकरी कलां एक्सटेंशन,
 लेखराम पार्क, नई दिल्ली -41.
12. वर्तमान सुविधाएं हाँ/नहीं अगर हाँ (तो कितने)
 अस्पताल नहीं
 विद्यालय नहीं
 उद्यान/पार्क नहीं
 समुदाय भवन नहीं
 जल आपूर्ति नहीं
 सीवरेंज नहीं
 बिजली नहीं
13. अन्य कोई सूचना कालोनी के पास सरकारी विद्यालय

हस्ताक्षर अध्यक्ष/सचिव रेजीडेन्ट्स वेलफेयर एसोसिएशन
 नाम पता सहित
 श्री ओंकार कौशिक, सी.-5, टीकरी कलां एक्सटेंशन,
 लेखराम पार्क, नई दिल्ली -41.

- संलग्नक. 1. 1:5000 के पैमाने पर लोकेशन/साइट प्लान
 4. प्रारूप के भाग-11 के अनुसार सम्पत्ति के स्वामियों की सूची
 5. संलग्नक के साथ आवेदन पत्र की सात अतिरिक्त प्रतियां

Secretary
 Tikri Kalan Ext, Sudhar Sam
 Regd. No. 18715 Dt. 10-10-20
 NEW DELHI 110041

दिनांक:

*इस आवेदन की सुपुर्दगी नियमितीकरण का कोई अधिकार नहीं देती है।

| | | | | | | | | |
|-------------------------|-------------------------|------|------|----|----|----|-----|-------|
| 210. Sh. Sanjay | Sh. Mahavir Singh | G-8 | Flat | -- | No | No | Yes | |
| 211. Sh. Karmvir | Sh. Naresh Solanki | G-9 | Flat | -- | No | No | Yes | 12/10 |
| 212. Sh. Narender Pal | Sh. Rishal Singh | G-10 | Flat | -- | No | No | Yes | |
| 213. Sh. Indermani | Sh. Ram Kishan | G-11 | Flat | -- | No | No | Yes | |
| 214. Sh. Rajendra Malik | Sh. Omal Singh | G-12 | Flat | -- | No | No | Yes | |
| 215. Sh. Valraj | Sh. Kishan Pal | G-13 | Flat | -- | No | No | Yes | |
| 216. Sh. Rajmantri | Sh. Bavulal | G-14 | Flat | -- | No | No | Yes | |
| 217. Sh. Leelu Mantri | Sh. Dharm Singh
Soni | G-15 | Flat | -- | No | No | Yes | |
| 218. Sh. Ram Mehar | Sh. Charan Singh | G-16 | Flat | -- | No | No | Yes | |

दलील सिंह

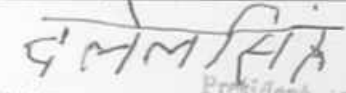
President

Tokri Kalan Ext, Sudhar Samiti

Regd. No. 38715 Dt. 8-2-2001

NEW DELHI-110041

| | | | | | | | | | |
|------|----------------------------|------------------------|------|------|----|----|----|-----|--|
| 161. | Smt. Kalwati | Sh. Prem Singh | E-1 | Flat | -- | No | No | Yes | |
| 162. | Sh. Prem Singh | Sh. Jagat Singh | E-2 | Flat | -- | No | No | Yes | |
| 163. | Sh. Om Pal | Sh. Dharendra Singh | E-3 | Flat | -- | No | No | Yes | |
| 164. | Sh. Rwat | Sh. Bhim Singh | E-4 | Flat | -- | No | No | Yes | |
| 165. | Sh. Mahavir Singh | Sh. Karn Singh | E-5 | Flat | -- | No | No | Yes | |
| 166. | Sh. Manish Kumar | Digambar Das | E-6 | Flat | -- | No | No | Yes | |
| 167. | Sh. Harish | Sh. Mahavir Prasad | E-7 | Flat | -- | No | No | Yes | |
| 168. | Sh. Hari Singh | Sh. Kartare | E-8 | Flat | -- | No | No | Yes | |
| 169. | Sh. Mukesh | Sh. Rajpal Singh | E-9 | Flat | -- | No | No | Yes | |
| 170. | Rajvir Singh | Sh. Vijendr Das | E-10 | Flat | -- | No | No | Yes | |
| 171. | Sh. Hemant Sharma | Sh. Satish Sharma | E-11 | Plot | -- | No | No | Yes | |
| 172. | Sh. Narender Singh | Sh. Ramesh Singh | E-12 | Plot | -- | No | No | Yes | |
| 173. | Sh. Vijay Kumar | Sh. Vanvari | E-13 | Flat | -- | No | No | Yes | |
| 174. | Sh. Mukesh Kumar | Sh. Shanti Prakash | E-14 | Flat | -- | No | No | Yes | |
| 175. | Sh. Aatma Ram | Sh. Lalit Prasad | E-15 | Flat | -- | No | No | Yes | |
| 176. | Sh. Ashok | Sh. Inderjeet | E-16 | Flat | -- | No | No | Yes | |
| 177. | Sh. Arvind | Sh. Aatma Ram | E-17 | Flat | -- | No | No | Yes | |
| 178. | Sh. Ashok | Sh. Sahab Singh | E-18 | Flat | -- | No | No | Yes | |
| 179. | Smt. Jyoti Batra | Sh. Ajay Verma | E-19 | Flat | -- | No | No | Yes | |
| 180. | Sh. Anil Kumar | Sh. Ranvir Singh | E-20 | Flat | -- | No | No | Yes | |
| 181. | Sh. Srikrishan | Sh. Lalit Prasad | E-21 | Flat | -- | No | No | Yes | |
| 182. | Sh. Ashok | Sh. Charan Singh | E-22 | Flat | -- | No | No | Yes | |
| 183. | Sh. Ranbir Singh | Sh. Karn Singh | E-23 | Flat | -- | No | No | Yes | |
| 184. | Sh. Gulshan Guliya | Sh. Satpal | E-24 | Flat | -- | No | No | Yes | |
| 185. | Sh. Anuj | Sh. Aatma ram | E-25 | Flat | -- | No | No | Yes | |
| 186. | Sh. Kunwar Pal | Sh. Dharendra Singh | E-26 | Flat | -- | No | No | Yes | |
| 187. | Sh. Ravindra | Sh. Nafe Singh | E-27 | Flat | -- | No | No | Yes | |
| 188. | Sh. Anand Malik | Sh. Swarn Singh | E-28 | Flat | -- | No | No | Yes | |
| 189. | Sh. Rakesh | Sh. Charan Singh | E-29 | Flat | -- | No | No | Yes | |
| 190. | Sh. Anil Jindal | Sh. Param Lal Jindal | E-30 | Flat | -- | No | No | Yes | |
| 191. | Sh. Dharmvir | Sh. Moja Singh | E-31 | Flat | -- | No | No | Yes | |
| 192. | Sh. Sh. Jay Prakash | Sh. Ishwar Singh | E-32 | Flat | -- | No | No | Yes | |
| 193. | Sh. Anil | Sh. Prakash Jeet | E-33 | Flat | -- | No | No | Yes | |
| 194. | Sh. Ranvir Singh | Sh. Karn Singh | E-34 | Plot | -- | No | No | Yes | |
| 195. | Sh. Sunil Kumar | Sh. Ranvir Singh | E-35 | Flat | -- | No | No | Yes | |
| 196. | Sh. Sheru Singh | Sh. Natha Singh | E-36 | Flat | -- | No | No | Yes | |
| 197. | Sh. Balvindra Singh | Sh. Baldeva | E-37 | Flat | -- | No | No | Yes | |
| 198. | Sh. Srikrishan | Sh. Lalit Prasad | F-1 | Plot | -- | No | No | Yes | |
| 199. | Sh. Bharti Ronak | Sh. Ram Singh
Ronak | F-2 | Flat | -- | No | No | Yes | |
| 200. | Sh. Ranbir Singh | Sh. Karn Singh | F-3 | Flat | -- | No | No | Yes | |
| 201. | Sh. Mangloo | Sh. Vanvari Lal | F-4 | Plot | -- | No | No | Yes | |
| 202. | Sh. Mahak Singh | Sh. Charan Singh | F-5 | Plot | -- | No | No | Yes | |
| 203. | Sh. Bhudev | Sh. Sahab Singh | G-1 | Flat | -- | No | No | Yes | |
| 204. | Sh. Satbir Singh | Sh. Shankar Singh | G-2 | Flat | -- | No | No | Yes | |
| 205. | Sh. Satya Narayan
Gupta | Sh. Chotte Lal | G-3 | Flat | -- | No | No | Yes | |
| 206. | Sh. Rakesh | Sh. Hukam Singh | G-4 | Plot | -- | No | No | Yes | |
| 207. | Sh. Aatmaram | Sh. Lalit Prasad | G-5 | Flat | -- | No | No | Yes | |
| 208. | Sh. Anuj | Sh. Aatma Ram | G-6 | Flat | -- | No | No | Yes | |
| 209. | Sh. Mevalal | Sh. Ajad Singh | G-7 | Flat | -- | No | No | Yes | |


 President
 Tikri Kalan Ext, Sudhar Samiti
 Regd. No. 28715 Dt. 8-2-2003
 NEW DELHI-110041

| | | | | | | | | |
|---------------------------|---------------------|------|------|----------|----|----|-----|----------|
| 139. Smt. Rajo Devi | Sh. Dalel Singh | D-11 | Flat | 55793233 | No | No | Yes | (4) 1410 |
| 140. Sh. Ujjwal Singh | Sh. Dalel Singh | D-12 | Flat | -- | No | No | Yes | |
| 141. Sh. Dalel Singh | Sh. Lekh Ram | D-13 | Flat | -- | No | No | Yes | |
| 142. Sh. Bhgwan | Sh. Dharm Singh | D-14 | Flat | -- | No | No | Yes | |
| 143. Sh. Dharm Singh | Sh. Maha Singh | D-15 | Flat | -- | No | No | Yes | |
| 144. Sh. Kishanbhadur | Sh. Nandbahdur | D-16 | Flat | -- | No | No | Yes | |
| 145. Sh. Mahendra Singh | Sh. Sewa Singh | D-17 | Flat | -- | No | No | Yes | |
| 146. Sh. Sawarmal | Sh. Madanlal | D-18 | Flat | -- | No | No | Yes | |
| 147. Sh. Gautam Prasad | Sh. Lakhan Prasad | D-19 | Flat | -- | No | No | Yes | |
| 148. Sh. Rohit | Sh. Rajendra | D-20 | Flat | -- | No | No | Yes | |
| 149. Sh. Bhupendra | Sh. Harbhajan | D-21 | Flat | -- | No | No | Yes | |
| 150. Sh. Ramesh Chikara | Sh. Kartar Singh | D-22 | Flat | -- | No | No | Yes | |
| 151. Sh. Rajesh | Sh. Ramphal | D-23 | Flat | -- | No | No | Yes | |
| 152. Smt. Omwati | Sh. Kanwar Pal | D-24 | Flat | -- | No | No | Yes | |
| 153. Smt. Kusumlata | Sh. Purushottan Das | D-25 | Flat | -- | No | No | Yes | |
| 154. Smt. Madhubala | Sh. Narendr Singh | D-26 | Flat | -- | No | No | Yes | |
| 155. Smt. Snehlata | Sh. Satyadev Mishra | D-27 | Flat | -- | No | No | Yes | |
| 156. Sh. Yaadram Shurma | Sh. Shankar Lal | D-28 | Flat | -- | No | No | Yes | |
| 157. Sh. Pappu | Sh. Sagram Sharma | D-29 | Flat | -- | No | No | Yes | |
| 158. Sh. Mahendra Singh | Sh. Valle | D-30 | Flat | -- | No | No | Yes | |
| 159. Sh. Rajendra Pandit | Sh. Dastiram | D-31 | Flat | -- | No | No | Yes | |
| 160. Sh. Kulbhushan Singh | Late Sh. Amrit Lal | D-32 | Flat | -- | No | No | Yes | |

दलेलसिंह

President
Tikri Kalan Ext, Sudhar Samiti
Regd. No. 38715 Dt. 8-2-2004
NEW DELHI-110041

| | | | | | | | | | |
|------|-----------------------------|-------------------------|------|------|----|----|----|-----|------|
| 91. | Sh. Puran Singh | Sh. Jagannath Singh | C-10 | Flat | -- | No | No | Yes | |
| 92. | Sh. Jitendra | Sh. Vasdev | C-11 | Flat | -- | No | No | Yes | 1516 |
| 93. | Sh. Mahendra Singh | Sh. Valle | C-12 | Flat | -- | No | No | Yes | |
| 94. | Sh. Tekchand Bagri | Sh. BhomaRam | C-13 | Flat | -- | No | No | Yes | |
| 95. | Sh. Dalel Singh | Sh. Lekhrum | C-14 | Flat | -- | No | No | Yes | |
| 96. | Sh. Sushil Kumar | Sh. Tirth Singh | C-15 | Plot | -- | No | No | Yes | |
| 97. | Sh. Ram Kumar | Sh. ShyoRam | C-15 | Plot | -- | No | No | Yes | |
| 98. | Sh. Jaykishor | Sh. Mahavir Prasad | C-16 | Flat | -- | No | No | Yes | |
| 99. | Sh. Rajeswar | Sh. Sukhlal Rawat | C-17 | Flat | -- | No | No | Yes | |
| 100. | Sh. R.M. Shrama | Sh. L.M. Sharma | C-18 | Flat | -- | No | No | Yes | |
| 101. | Sh. Sushil Daral | Sh. Tirth Ram | C-18 | Flat | -- | No | No | Yes | |
| 102. | Sh. Jagdish Sharma | Sh. Bhale Ram
Sharma | C-19 | Flat | -- | No | No | Yes | |
| 103. | Sh. Hanuman
Sharma | Sh. Ram Player | C-19 | Flat | -- | No | No | Yes | |
| 104. | Sh. Bhoop Singh | Sh. Lalchand | C-19 | Flat | -- | No | No | Yes | |
| 105. | Sh. Jaypal Singh | Sh. Virbal | C-20 | Flat | -- | No | No | Yes | |
| 106. | Sh. Mehar Singh | Sh. Dalel Singh | C-20 | Flat | -- | No | No | Yes | |
| 107. | Sh. Jogendra | Sh. Santlal Rohilla | C-20 | Flat | -- | No | No | Yes | |
| 108. | Sh. Ranjeet | Sh. Chiranjee Lal | C-20 | Flat | -- | No | No | Yes | |
| 109. | Sh. Bhoop Singh | Sh. Dalel Singh | C-21 | Plot | -- | No | No | Yes | |
| 110. | Smt. Prabhawati | Sh. Shivvachan | C-22 | Flat | -- | No | No | Yes | |
| 111. | Sh. Dalip Singh | Sh. Harkishan | C-23 | Flat | -- | No | No | Yes | |
| 112. | Sh. Ram Kumar | Sh. Mangeram | C-24 | Flat | -- | No | No | Yes | |
| 113. | Sh. Ishwar Yadav | Sh. Khaden Yadav | C-25 | Flat | -- | No | No | Yes | |
| 114. | Sh. Gyan Singh | Sh. Budhrum | C-26 | Flat | -- | No | No | Yes | |
| 115. | Sh. Baljeet | Sh. Harichand | C-27 | Flat | -- | No | No | Yes | |
| 116. | Sh. Naresh Verma | Sh. Krishan Verma | C-28 | Flat | -- | No | No | Yes | |
| 117. | Sh. Sudhir | Sh. Jai Bhagwan | C-29 | Flat | -- | No | No | Yes | |
| 118. | Sh. Naresh | Sh. Durga Das | C-30 | Flat | -- | No | No | Yes | |
| 119. | Sh. Surendra | Sh. A. Singh | C-31 | Flat | -- | No | No | Yes | |
| 120. | Sh. Bharpai | Sh. Banwari | C-32 | Flat | -- | No | No | Yes | |
| 121. | Sh. Rai Singh Rai | Sh. Ram | C-33 | Plot | -- | No | No | Yes | |
| 122. | Sh. R. M. Sharma | Sh. L.M. Sharma | C-34 | Plot | -- | No | No | Yes | |
| 123. | Sh. Jai Pal | Sh. Birbal | C-35 | Flat | -- | No | No | Yes | |
| 124. | Sh. Bhoop Singh | Sh. Lal Chand | C-36 | Flat | -- | No | No | Yes | |
| 125. | Sh. Rajendra Singh
Yadav | Sh. Chandra | C-37 | Flat | -- | No | No | Yes | |
| 126. | Sh. Praveen Verma | Sh. Naresh Verma | C-38 | Flat | -- | No | No | Yes | |
| 127. | Sh. Rajesh | Sh. Jaykishan | D-1 | Flat | -- | No | No | Yes | |
| 128. | Sh. Ramswroop | Sh. Nand Kishor | D-2 | Flat | -- | No | No | Yes | |
| 129. | Smt. Roopa | Sh. Yaad Ram | D-3 | Flat | -- | No | No | Yes | |
| 130. | Sh. Kewal Singh | Sh. Dalip Singh | D-4 | Flat | -- | No | No | Yes | |
| 131. | Sh. Rai Singh Rai | Sh. Ram | D-4 | Flat | -- | No | No | Yes | |
| 132. | Sh. Sunil | Sh. Bhagat Singh | D-5 | Flat | -- | No | No | Yes | |
| 133. | Sh. Dharm Singh | Sh. Maha Singh | D-6 | Flat | -- | No | No | Yes | |
| 134. | Sh. Nand Lal | Sh. Daulat Ram | D-7 | Flat | -- | No | No | Yes | |
| 135. | Sh. Jaybhawan | Sh. Dharm Singh | D-8 | Flat | -- | No | No | Yes | |
| 136. | Sh. Vijay Jain | Sh. Girdhari | D-9 | Flat | -- | No | No | Yes | |
| 137. | Sh. Ramesh
Chhikara | Sh. Kartar Singh | D-9 | Flat | -- | No | No | Yes | |
| 138. | Sh. Mahendra Singh | Sh. Valle | D-10 | Flat | -- | No | No | Yes | |

दलेल सिंह

President

Tikri Kalan Ext, Sudhar Samiti
Regd. No. 18715 Dt. 8-2-2001
NEW DELHI-110041

| | | | | | | | | | |
|-----|---------------------------|-----------------------|------|------|-------------|----|----|-----|------|
| 44. | Sh. Prem Singh | Sh. N. Singh | A-41 | Plot | -- | No | No | Yes | 1610 |
| 45. | Smt. Akalwanti Devi | Sh. Vikram Singh | A-42 | Flat | -- | No | No | Yes | |
| 46. | Sh. Amir Singh | Sh. Puran Singh | A-43 | Flat | -- | No | No | Yes | |
| 47. | Sh. Prem Singh | Sh. Singh Ji | A-44 | Flat | -- | No | No | Yes | |
| 48. | Smt. Gayatri Devi | Sh. Ram Kumar | A-45 | Flat | -- | No | No | Yes | |
| 49. | Sh. Lakkan Jha | Sh. Uma Kant Jha | A-46 | Flat | -- | No | No | Yes | |
| 50. | Sh. Vijay | Sh. Sri Kishan Yadav | A-47 | Flat | -- | No | No | Yes | |
| 51. | Sh. Shiv Kumar | Sh. Kartar Singh | A-48 | Flat | -- | No | No | Yes | |
| 52. | Smt. Shakuntala Devi | Sh. Prahlad Singh | A-49 | Flat | -- | No | No | Yes | |
| 53. | Sh. Jaypal (chhni) | Sh. Lakhi Ram | A-50 | Plot | -- | No | No | Yes | |
| 54. | Sh. Naresh Kumar | Sh. Rajender | A-51 | Flat | -- | No | No | Yes | |
| 55. | Sh. Suresh | Sh. Lakhi Ram | A-52 | Flat | -- | No | No | Yes | |
| 56. | Sh. Devender | Sh. Lakhi Ram | A-53 | Plot | -- | No | No | Yes | |
| 57. | Sh. Jagvir | Sh. Lakhi Ram | A-54 | Plot | -- | No | No | Yes | |
| 58. | Sh. Satyanarayan | Sh. Lakhi Ram | A-55 | Plot | -- | No | No | Yes | |
| 59. | Sh. Surrender | Sh. Madanlal | A-56 | Flat | -- | No | No | Yes | |
| 60. | Sh. Naresh Verma | Sh. Krishan Verma | B-1 | Flat | -- | No | No | Yes | |
| 61. | Sh. Niranjan Sharma | Sh. Ram | B-2 | Plot | -- | No | No | Yes | |
| 62. | Sh. Sudhir | Sh. Laxmi Naryan | B-3 | Plot | -- | No | No | Yes | |
| 63. | Smt. Mayadevi | Sh. Hareram | B-4 | Flat | -- | No | No | Yes | |
| 64. | Sh. Mageram | Sh. Dharmaram | B-5 | Flat | -- | No | No | Yes | |
| 65. | Sh. Bacha Singh | Sh. Ramsuhag Singh | B-6 | Flat | -- | No | No | Yes | |
| 66. | Smt. Urmila Devi | Sh. Gautam Prasad | B-6 | Flat | -- | No | No | Yes | |
| 67. | Sh. Ranju Singh | Sh. Ajay Singh | B-7 | Flat | -- | No | No | Yes | |
| 68. | Smt. Kusam Devi | Sh. Mahendra Singh | B-8 | Flat | -- | No | No | Yes | |
| 69. | Smt. Vuna Devi | Sh. Dharmraj | B-9 | Flat | -- | No | No | Yes | |
| 70. | Sh. Sushil Kumar | Sh. Tirth Singh | B-10 | Flat | -- | No | No | Yes | |
| 71. | Sh. Anil Kumar Singh | Sh. Ramprit Singh | B-11 | Flat | -- | No | No | Yes | |
| 72. | Sh. Valendra Kumar Singh | Sh. Ramprit Singh | B-12 | Flat | -- | No | No | Yes | |
| 73. | Sh. Anup Lal Gupta | Sh. Sukhdev Gupta | B-13 | Flat | -- | No | No | Yes | |
| 74. | Sh. Vadur Sharma | Sh. Rajaram Sharma | B-14 | Flat | -- | No | No | Yes | |
| 75. | Sh. Ratiram | Sh. Sube Singh | B-15 | Flat | -- | No | No | Yes | |
| 76. | Sh. Dalip Singh | Sh. Harkishan | B-16 | Flat | -- | No | No | Yes | |
| 77. | Sh. Bhoop Singh | Sh. Dalel Singh | B-17 | Plot | -- | No | No | Yes | |
| 78. | Sh. Satwant Rathi | Sh. Sultan Singh | B-18 | Flat | 09416228562 | No | No | Yes | |
| 79. | Sh. Ranjeet Thakur | Sh. Deep Kumar Thakur | B-19 | Flat | -- | No | No | Yes | |
| 80. | Sh. Jay Ram Singh | Mr. Singh Ji | B-20 | Flat | -- | No | No | Yes | |
| 81. | Sh. Santoosh Kumar Tewari | Sh. Bharat Tewari | B-21 | Flat | -- | No | No | Yes | |
| 82. | Sh. Pradeep | Sh. Atar Singh | C-1 | Flat | -- | No | No | Yes | |
| 83. | Sh. Atar Singh | Sh. Gopiram | C-2 | Flat | -- | No | No | Yes | |
| 84. | Sh. G.K. Sabbarwal | Sh. Prabhu Dayal | C-3 | Flat | -- | No | No | Yes | |
| 85. | Sh. Naresh Verma | Sh. Krishan Verma | C-4 | Flat | -- | No | No | Yes | |
| 86. | Sh. Onkar Kaushik | Sh. Rampal | C-5 | Flat | -- | No | No | Yes | |
| 87. | Sh. Tek Chand Bagri | Sh. Bhomaram | C-6 | Flat | -- | No | No | Yes | |
| 88. | Sh. Grish Tyagi | Sh. Omprakash | C-7 | Flat | -- | No | No | Yes | |
| 89. | Sh. Puspendra | Sh. Tara Singh | C-8 | Flat | -- | No | No | Yes | |
| 90. | Sh. Bhoop Singh | Sh. Lalchand | C-9 | Flat | -- | No | No | Yes | |

रमेश सिंह

President

Tikri Kalan Ext, Sudhar Samiti
Regd. No. 28715 Dt. 8-2-2001
NEW DELHI-110041

Details of owners of plot/flat in unauthorized colony

Name of Colony with address

Tikari Kalan Ext.

Lekhram Park

| Owners of plot/flat | Father/Husband name | Plot/flat No. | Whether plot or flat | Telephone No. | Water (Yes/No) | Electricity (Yes/No) | Whether member of RWA (yes/no) | ATC |
|-----------------------------|-----------------------|---------------|----------------------|---------------|----------------|----------------------|--------------------------------|-----|
| 1. Sh. Nafe Singh | Sh. Chandagi Ram | A-1 | Flat | | No | No | Yes | |
| 2. Smt. Dayawati | Sh. Satvir Singh | A-2 | Flat | 28351288 | No | No | Yes | |
| 3. Sh. Satvir | Sh. Hariram | A-3 | Flat | 28351288 | No | No | Yes | |
| 4. Sh. Vikram Singh | Sh. Lokman | A-4 | Flat | -- | No | No | Yes | |
| 5. Sh. Dilbag Singh | Sh. Pratap Singh | A-5 | Flat | -- | No | No | Yes | |
| 6. Sh. Soban Singh | Sh. Prem Singh | A-5 | Flat | -- | No | No | Yes | |
| 7. Sh. Daljeet Singh | Sh. Dule Ram | A-6 | Flat | -- | No | No | Yes | |
| 8. Smt. Usha Devi | Sh. Ramesh Tiwari | A-7 | Flat | -- | No | No | Yes | |
| 9. Sh. Jagdish | Sh. Jaychand | A-8 | Flat | -- | No | No | Yes | |
| 10. Smt. Dharwati | Sh. Om Prakesh | A-9 | Flat | -- | No | No | Yes | |
| 11. Sh. Agasar Ali | Sh. Ahamed | A-10 | Flat | -- | No | No | Yes | |
| 12. Sh. Ajay Singh | Sh. Rambhavan Singh | A-11 | Flat | -- | No | No | Yes | |
| 13. Sh. Chotte Lal | Sh. Chandan Singh | A-12 | Flat | -- | No | No | Yes | |
| 14. Sh. Ramdev Singh | Sh. Vansraj | A-13 | Flat | -- | No | No | Yes | |
| 15. Sh. Maiku Lal | Sh. Aasharam | A-14 | Flat | -- | No | No | Yes | |
| 16. Smt. Suman | Sh. Rana | A-15 | Flat | -- | No | No | Yes | |
| 17. Sh. Rajvir Singh | Sh. Raj Singh | A-16 | Flat | -- | No | No | Yes | |
| 18. Sh. Mukhdev Gupta | Sh. Sukhdev Gupta | A-17 | Flat | -- | No | No | Yes | |
| 19. Sh. Krisna | Sh. Samer Singh | A-18 | Flat | -- | No | No | Yes | |
| 20. Sh. Krishna Singh | Sh. Badari Narayan | A-19 | Flat | -- | No | No | Yes | |
| 21. Sh. Prabhas Lal Das | Sh. V.L. Das | A-20 | Flat | -- | No | No | Yes | |
| 22. Sh. Navi Hasan | Sh. Haneef | A-21 | Flat | -- | No | No | Yes | |
| 23. Sh. Sant Ram | Sh. Jamana Prasad | A-22 | Flat | -- | No | No | Yes | |
| 24. Sh. Rajendra | Sh. Maniram | A-23 | Flat | -- | No | No | Yes | |
| 25. Sh. Lado Ram | Sh. Ramnath | A-24 | Flat | -- | No | No | Yes | |
| 26. Smt. Bala | Sh. Krish | A-25 | Flat | -- | No | No | Yes | |
| 27. Sh. Ajmal Khan | Sh. Khan | A-26 | Flat | -- | No | No | Yes | |
| 28. Smt. Taradevi | Sh. R. Singh | A-27 | Flat | -- | No | No | Yes | |
| 29. Sh. Satvir | Sh. Kandhial | A-28 | Flat | -- | No | No | Yes | |
| 30. Sh. Suraj Mishra | Sh. Satyadev Mishra | A-29 | Flat | -- | No | No | Yes | |
| 31. Sh. Jayanarayan | Sh. Baldev Singh | A-30 | Flat | -- | No | No | Yes | |
| 32. Sh. Satvir Singh | Sh. Hariram | A-31 | Plot | -- | No | No | Yes | |
| 33. Smt. Urmila Devi | Sh. Karnal Singh | A-32 | Flat | 28353139 | No | No | Yes | |
| 34. Sh. Karnal Singh | Sh. Shadev Singh | A-33 | Plot | 28352231 | No | No | Yes | |
| 35. Sh. Ram Rich Pal Mishra | Sh. Vasant Lal Mishra | A-33 | Flat | -- | No | No | Yes | |
| 36. Sh. Rambir Singh | Sh. Jaynarayan | A-34 | Plot | -- | No | No | Yes | |
| 37. Sh. Ram Singh | Sh. Samer Singh | A-35 | Plot | -- | No | No | Yes | |
| 38. Sh. Tara Singh | Sh. Hari Singh | A-36 | Plot | -- | No | No | Yes | |
| 39. Smt. Savtri Devi | Sh. Sant Lal | A-37 | Flat | -- | No | No | Yes | |
| 40. Sh. Satwant Rathi | Sh. Sultan Singh | A-38 | Flat | 09416228562 | No | No | Yes | |
| 41. Sh. Phool Kumar | Sh. Dhala Ram | A-39 | Flat | 9899989392 | No | No | Yes | |
| 42. Sh. Rajendra Singh | Sh. Dalip Singh | A-39 | Plot | -- | No | No | Yes | |
| 43. Smt. Darsna Kumar | Sh. Bhagwan Singh | A-40 | Plot | -- | No | No | Yes | |

(Signature)

President

Tikri Kalan Ext, Sudhar Samiti

Regd. No. 28715 Dt. 8-2-2001

NEW DELHI-110041

GOVT. OF NCT OF DELHI
URBAN DEVELOPMENT DEPARTMENT
(UNAUTHORISED COLONIES CELL)
9TH LEVEL, 'C' WING DELHI SECRETARIAT,
I.P. ESTATE : NEW DELHI.

1812

No 00192

Acknowledgement receipt

Application for regularisation of unauthorised colony named

.....Tikri Kaulam Extn. (Kekh Ram Park)

.....New Delhi-44

has been received from Sh.Onkar Kaushik

on behalf of RWA alongwith site plan and details of property owners.

APPLICATION NO. No 00192


(SIGNATURE)

DATED : 24/12/04



CERTIFICATE OF REGISTRATION

SOCIETIES REGISTRATION ACT XXI OF 1860

Registration No. S. 38715 of 2001.

I hereby certify that Tikaree Kalan Exctention
Sudhar Samiti New Delhi-41 -

located at H.No 4

Lekharam Park Village Tikari Kalan
Exctn, New Delhi
has been registered under the "SOCIETIES REGISTRATION ACT-XXI of
1860".

Give under my hand at DELHI on this 8th day
of Feb TWO THOUSAND ONE.

Registration Fee of Rs. 50/- paid.



Rajesh Mishra
(Rajesh Mishra)
REGISTRAR OF SOCIETIES
Govt. of N.C.T. of Delhi.

सचिव

ओफिस कोरिडोर

टीकरी कलाँ एक्सटेंशन लेखराम पार्क

टीकरी कलाँ एक्सटेंशन लेखराम पार्क
सुधार समिति, नई दिल्ली-110041

पंजीकरण सं. 38715 दिनांक 3-02-2001

टीकरी कलां एक्सटेंशन सुधार समिति

40
201 C

पंजीकरण संख्या : एस-38715
दि. 8-2-2001

~~पंजीकरण संख्या~~

लेखराम पार्क

कार्यालय :

मकान नं० 6, गली नं० 3,

टीकरी कलां एक्सटेंशन,

नई दिल्ली-110041

फोन नं० : 28352231

28352226

पत्र क्रमांक

तारीख

पदाधिकारी :

संरक्षक : श्री टेक चन्द बागड़ी
प्रधान : चौ० दलेल सिंह
उप-प्रधान : चौ० सतवीर सिंह
सचिव : श्री ओंकार कौशिक
संयुक्त सचिव : चौ० भूप सिंह
कोषाध्यक्ष : श्री कर्नल सिंह

सदस्य :

श्री जय नारायण
श्री अन्तर सिंह
श्री सतबन्त सिंह राठी
श्री सुशील कुमार
श्री गौतम प्रसाद
श्रीमती सरोज राठी
श्रीमती माया देवी

NO OBJECTION CERTIFICATE

We shall surrender the land required
in favour of DDA or the M.C.D./N.D.M.C.
free of cost in order to provide for
roads or other Civil Amenities or community
facilities in conformity with the planning
development control norms.

President

दलेल सिंह

President

Tikri Kulan Ext. Sudhar Samiti

Regd. No. 38715 Dt. 8-2-2001

NEW DELHI-110041

भारतीय गैर न्यायिक

214

दस
रुपये

TEN
RUPEES

रु.

Rs.10



INDIA NON JUDICIAL

दिल्ली DELHI

UNDERTAKING

13AA 931772

I, Dalel Singh, President of Tikri Kalan Extension (Lekhram Park) Sudhar Samiti, House No.6, Gali No.3, Tikri Kalan Extension, New Delhi-110041, do hereby solemnly affirm and undertake as under :-

1. That we shall abide by the layout plans as may be approved with or without conditions.
2. That we shall pay necessary development charges for provisions of Electricity, Water Charges, Sewerage and Drainages and any other charges may be fixed by the DDA or the concerned Local Bodies.
3. That we shall surrender the land required in favour of DDA or the MCD/NDMC free of cost in order to provide for roads or other Civil amenities or community facilities in conformity with the planning development control norms.

VERIFICATION:

Verified at Delhi on this 17th day of Dec. 2007 that the above contents are true and correct to the above said undertaking are true and correct to the best of my knowledge and belief.



दलेल सिंह
Deponent

President

Tikri Kalan Ext, Sudhar Samiti
Regd. No. 18715 Dt. 8-7-2007

दलेल सिंह
Deponent

President

Tikri Kalan Ext, Sudhar Samiti
Regd. No. 18715 Dt. 8-7-2007

TESTED
NOTARY PUBLIC
DELHI (INDIA)

7 DEC 2007



दिल्ली DELHI

INDEMNITY BOND

D 923209

This Indemnity Bond is made at New Delhi on this 17th day of Dec. 2007 by Mr. Choudhary Dalel Singh, President of Tikri Kalan Extension (Lekhram Park) Sudhar Samiti, House No.6, Gali No.3, Tikri Kalan Extension, New Delhi-110041, hereinafter called the Executant.

Whereas we shall abide by the rules and regulations and orders of the Govt. of N.C.T. of Delhi, M.C.D. & D.D.A. etc.

Whereas we shall also pay necessary development charges for provisions of Electricity, Water, Sewerage and drainage etc. as may be fixed by the concerned authorities.

Whereas we indemnify the local body/DDA in respect of all necessary measures for retrofitting against the seismic requirement and for structural stability of the building etc.

In witnesses whereof this indemnity bond is made on this 17th day of December, 2007 in the presence of the following witnesses.

WITNESSES:

(Signature)
(TER CHAND BAGRE)



(Signature)
President
EXECUTANT: Tikri Kalan Ext, Sudhar Samiti
Regd. No. 38715 Dt. 8-12-2007
NEW DELHI-110041

ATTESTED

NOTARY PUBLIC
DELHI (INDIA)

17 DEC 2007

टीकरी कलां एक्सटेंशन सुधार समिति

23/10

(13)

पंजीकरण संख्या : एस-38715
दि. 8-2-2001

(लेखनार्थ चार्ज)

कार्यालय :

मकान नं० 6, गली नं० 3,
टीकरी कलां एक्सटेंशन,
नई दिल्ली-110041
फोन नं० : 28352231
28352226

पत्र क्रमांक

तारीख

पदाधिकारी :

संरक्षक : श्री टेक चन्द बागड़ी
प्रधान : चौ० दलेल सिंह
उप-प्रधान : चौ० सतवीर सिंह
सचिव : श्री ओंकार कौशिक
संयुक्त सचिव : चौ० भूप सिंह
कोषाध्यक्ष : श्री कर्नल सिंह

सदस्य :

श्री जय नारायण
श्री अत्तर सिंह
श्री सतवन्त सिंह राठी
श्री सुशील कुमार
श्री गीतम प्रसाद
श्रीमती सरोज राठी
श्रीमती माया देवी

To

The U.D. Secretary
Urban and Development Ministry
Delhi Sectt. I.P. Estate,
New Delhi

Sub : Registration of Unauthorised Colonies

Sir,

With reference your advertisement in local newspaper in dated Oct. 2007 I am enclosed the following documents for the registration of our unauthorised colonies :-

1. Lay out Plan(5 copies) + CD
2. Copy of Society registration
3. Acknowledgement receipt copy(00192)
4. Resolution
5. List of membership
6. Indemnity Bond
7. Undertaking
8. Application form

President

दलेल सिंह
President

Tikri Kulan Ext, Sudhar Samiti
Regd. No. 38715 Dt. 8-2-2001
NEW DELHI-110041

| | | | |
|-----|--|----------------------------|-------------------------|
| | Master Plan Road alignment
Railway Line
Metro Corridor
Water Supply/sewerage
lines/Utilities
Works | NO | |
| 26. | Any Monuments/Heritage Buildings in the Colony or in the vicinity? | NO | |
| 27. | Key Plan/Site Plan of Unauthorised Colony and description of boundaries.....
(Please attach scaled Key Plan/Plan of Colony superimposed on Zonal Plan/City Survey Map indicating North Point, surrounding features, adjacent roads, buildings, drains, electricity, lines etc.) | ✓ | |
| 28. | NOC as mentioned at para IV (ii):(Please attach) | ✓ | |
| 29. | Undertaking/Indemnity Bond (Please attach) | ✓ | |
| 30. | Status of Services | Nos./Area/Width/
Length | Stage of
Development |
| | -Roads
-Water Supply
-Hand Pumps
-Tube wells
-Underground Water Tank
-Street Light
-ESS/Transformers/Generators
-Drains
-Sewerage/Sanitation
-Fire fighting installations | / | |
| 31. | Status of Facilities | Nos./Area/Width/
Length | Stage of
Development |
| | -Parks/Transport lots/Common
-Open space
-Schools
-Community Hall
-Common parking areas
-Dispensary/Health Centre
-Religious structures
Police Post/Fire Post | / | |

24/C

Enclosures:

- Resolution of the Resident Society.
- Registration Certificate of Society with authenticated List of members/owners/occupants.
- Existing Survey (05 copies + CD)
- Regularisation Plans/ 5 Lay out Plan (Service plan (05 copies+CD).
- Undertaking as mentioned.
- Certificates/documents/NOCs as mentioned.

Signature of Authorised Signatory

Resident Society

दलील सिंह
President

Tikri Kalan Ext, Sudhar Samit

Regd. No. 38715 Dt. 8-2-2001

NEW DELHI-110001

Application & check list for Regularisation of Unauthorised Colony
(To be filled up by the Resident Society and to be countersigned by Architect-Town Planner & Service Engineer)

15
25/12

| | | |
|-----|---|---|
| 1. | Name and address of the Colony | Tikri Kalan Extension, Lekh Ram Park, N. Delhi - 110041 |
| 2. | Regn. No. in the GNCTD list | 00192 |
| 3. | Name of Resident Society | Tikri Kalan Extension Sudhar Samiti |
| 4. | Registration no. of the Resident Society (with Registrar of Societies) | No. S- 38715 |
| 5. | Names of Physical Surveyor & Socio-economic Surveyor | |
| 6. | Name of Services Engineer | |
| 7. | Name of Supervising Engineer | |
| 8. | Name of Authorised Signatories | Dalel Singh |
| 9. | Category of colony (as notified vide Public notice dated 14.10.2007) | H |
| 10. | Revenue Village | Tikri Kalan |
| 11. | Zone (As per Master Plan of Delhi) | K-1 |
| 12. | Date from which unauthorized colony exists | April, 1987 |
| 13. | Location/surroundings (Towards North, South, East & West) | East → PVC Road (Tikri Kalan Gaurd)
West → Boundary Wall MIE
North → N.H-10, Rohtak Road
South → Agricultural Land |
| 14. | Development Area No. Whether falls in Notified slum Area? | MCD/NDMC/Cantt. Board Area? |
| 15. | Total area of Unauthorised Colony | lump-sum 25 Acres |
| 16. | Land Status/Ownership | Private Land |
| 17. | Court Case, if any (Please attach details) | No |
| 18. | Land whether notified for acquisition | |
| 19. | List of members with Plot/Property No. (to be attached) | 218 |
| 20. | Percentage of Residents/house owners as members of the Resident Society | 100% |



21. No. of Built-up Plots: (Min. 35% of Gr. Floor permissible coverage)

- (i) Upto 100 sq.mts. - 90
- (ii) Above 100 sq.mts. - 60
- (iii) Above 250 sqm. - 20

22. No. of Vacant Plots:

- (i) Upto 100 sq.mts. - 30
- (ii) Above 100 sq.mts. - 10
- (iii) Above 250 sqm. - 8

| | | | |
|-----|---|------------|--------|
| 23. | Land use: As per Master Plan
As per Zonal Plan | Zonal plan | |
| 24. | Whether falls in Reserved Forest or Regional Park | No | Yes/No |
| 25. | Whether the Colony effects/falls over | No | |

MOST IMMEDIATE

26/11

GOVERNMENT OF NCT OF DELHI
URBAN DEVELOPMENT DEPARTMENT
10TH LEVEL, DELHI SECRETARIAT,
I.P.ESTATE NEW DELHI

F.No. 1 DS/UD/UC/2008/243

Dated: 4/11/2008

To

The President
H.No- 6, Gali No-3
Tikri Kalam Ext.
ND-41

Sub: Verification of documents of unauthorized colonies for the purpose of regularization.

Sir,

Rxd A preliminary scrutiny of the application submitted by the unauthorized colony and figuring at serial No. 0192 of the list of such unauthorized colony has been made. It has been noted that you have not submitted the following required documents, along with your application:-

As per check list enclosed.

1. Registration Certificate issued by the Registrar of Societies, GNCT of Delhi.
2. Lay Out Plan, Services Plan, Survey Plan.
3. Undertaking.
4. Indemnity Bond.
5. List of members of the colony along with - details of area etc.

You are therefore, requested to kindly get the registration of your resident society done immediately, if not already registered, with the Registrar of Societies GNCT of Delhi. A copy of the certificate along with other deficient documents as pointed out above may please be got ready as the government of NCT of Delhi proposes to hold a camp shortly for rectification of deficiencies in the application forms.

This is in pursuance of the decision to grant a provisional registration certificate. The date and time of the camp would be notified through public advertisement.

Encd check list

Yours faithfully,



(J.G. ARORA)
DY. SECRETARY (UC)

(H)
27/C

GOVERNMENT OF NCT OF DELHI
URBAN DEVELOPMENT DEPARTMENT
10TH LEVEL, DELHI SECRETARIAT,
I.P. ESTATE, NEW DELHI

F. No. 1-33/UC/UD/Policy/08/PF/

Dated:-

11 8 AUG 2009

To,

The President / Secretary

H.No. 6, Gali No. 3

Tikri Kalan Extn. (Leik Ram Parks), Tikri Kalan Extn.

New Delhi-41

Registration No. 192

Sub: - Eligibility slip for issuance of Provisional Regularization Certificate.

Sir,

The documents submitted by you have been scrutinized and your unauthorized colony bearing Registration No. 192 has been found eligible for issuance of Provisional Certificate of Regularization.

Yours faithfully,

(Incharge)
Counter No.

Urban Development Deptt
(Govt. of NCT of Delhi)
Delhi Secretariat New Delhi

Recd
Copy sent
Phone No - 9968279773

Provisional

Certificate of Regularization

No. : F.1-33/UC/UD/2004/Pt.-III/

Dated : 17/09/2008

It is certified that the residents of Sikri Kalam Extn (Lesh Ram Park)
unauthorised colony, having Regd. number 192, represented through
Sh/Ms. Tess Chand
(President/Secretary) of the Gudhar Samitiam Society Ltd. (registered
under the Society Registration Act, 1861) having registration number S-38715/2001
have fulfilled the requirement of Clause 4 of the Regulations for Regularization of
unauthorised colonies in Delhi, notified by the Government of India vide notification No.
S.O. 683 (E) dated the 24th March, 2008 and amended vide notification No. S.O. 1452
dated the 16th June, 2008, and, thus Sikri Kalam Extn (Lesh Ram
unauthorised colony is provisionally regularized. Park), New Delhi-41

This provisional regularization certificate shall be subject to the scrutiny of the
requisite documents, by the local body/ Delhi Development Authority/ GNCTD, with
regard to fulfillment of conditions stipulated under the aforesaid Regulations. The
unauthorised colonies fulfilling those conditions shall only be considered for final
regularization.

The final boundary of the aforesaid colony would be fixed by the GNCTD only
after completing all requisite formalities including those in Clause 3 of the Regulations.

By order and in the name of the Lt.

Governor of the National Capital

Territory of Delhi

Madhukar
(MADHUKAR)

Joint Secretary (UC)

Raj Kumar Chauhan

RAJ KUMAR CHAUHAN

Urban Development Minister

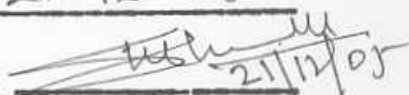
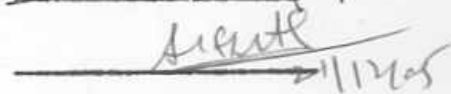
Govt. of NCT of Delhi

To,

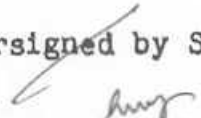
Sh/Ms. Tess Chand

: 4 :

PARTICULARS OF THE SCRUTINIZER CARRYING OUT SURVEY

- (1) NAME LALIT KUMAR SHARMA
- (2) DESIGNATION PATWARI
- (3) ORGANISATION Tehsil Punjabi Bagh -
- (4) DATE OF SURVEY 21-12-05
- (5) SIGNATURE(s) 1.  21/12/05
2.  21/12/05
3. _____
4. _____

Countersigned by SDM


23/12/05

Verified by the
concerned Tehsildar



: 3 :

Name of Revenue Sub-division
& Village (s)

Punjabi Bagh
Tilak Kalan

List of Khasra numbers on which the unauthorized colony
is located :-

| <u>Khasra No.</u> | <u>Area</u> |
|---|--------------|
| <u>33</u>
17/3 | 2-17 |
| 18 | 4-16- |
| 19/2 | 2-16- |
| 19/1 | 0-6 |
| 22/1 | 2-10- |
| 23 | 4-12 |
| <u>53</u>
3 ² / ₁₁ | 2-0 |
| 8 | 4-16- |
| 13/1 ² / ₁₁ | 1-0 |
| | <u>25-13</u> |
| | |
| | |
| | |
| | |
| | |

(iii) Land of any other agency Hect.
(please name deptt./agency)

-----Hect.

Total area of
Unauthorized colony

25 - 13

(Bigha Biswa) Hect.

2.10

CHECK LIST FOR LAND STATUS OF UNAUTHORIZED COLONY
BY THE REVENUE AUTHORITY i.e. D.C. OFFICE.

- ...2.