


114

SCALE 1: 1000

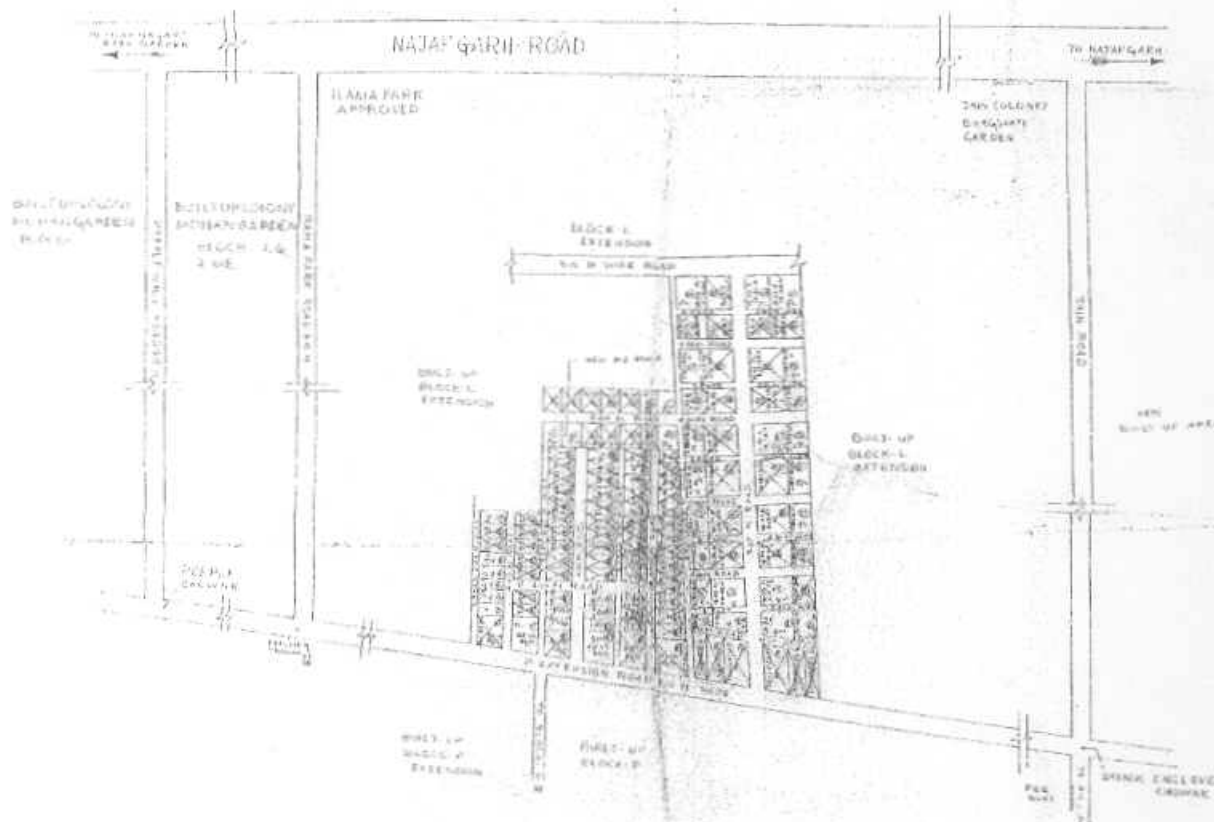

LAYOUT PLAN OF MOHAN GARDEN BLOCK-M.S AND NEW M.S



अनाधिकृत कॉलोनी के सम्पत्ति के स्वामियों के संबंध में सूचना
रेजीडेन्ट्स वेल्फेयर एसोसिएशन के द्वारा प्रवृत्त

3/1

कॉलोनी का नाम व पता एम० एस० टी० न्यू एम० एस० ब्लॉक

MOHAN GARH, UTTAM NAGAR, NEW DELHI-110055

रेजीडेन्ट्स वेल्फेयर एसोसिएशन का नाम श्री लक्ष्मी वेल्फेयर एसोसिएशन

सम्पत्ति के स्वामी का नाम	पिता/पति का नाम	फ्लॉटा नं. भवकान नं.	वयस लॉट है या प-लोट	दूरभाष नं. यदि कोई हो	जल हॉ/नहीं:	विजली म. कनेक्शन हॉ/नहीं:	क्या रेजीडेन्ट्स वेल्फेयर एसो-सिएशन/सोसा इटी के सदस्य हैं: हॉ/नहीं:
		65	लॉट		है	है	नहीं
		66	५		५	५	५
		67	५		५	५	५
		68	५		५	५	५
		69	५		५	५	५
		70	५		५	५	५
		71	५		५	५	५
		72	५		५	५	५
श्री हरजोतसिंह	श्री सुनीलसिंह	73A	प-लॉट		५	है	है
श्री अजीतसिंह	श्री अजय	73B	५		५	५	५
श्री गीता सुखसेवा	श्री सुखसेवा	73C	५		५	५	५
श्री मती कामजीदेवी	श्री विष्णु मती	74	५		५	५	५
श्री परमेश्वर सिंह	श्री वीर सिंह	74A	५		५	५	५
श्री अमरनाथ	श्री देशराज	75	५		५	५	५
		76	लॉट		५	है	है
श्री आरुणसिंह	श्री श्यामदेव	77A	प-लॉट		५	है	है
श्री रामजी मांज	श्री श्रीकृष्णसिंह	77B	५		५	५	५
श्री मती सुधीर देवस, हरिदेवस		78A	५		५	५	५
श्री अंजली सुधीर		78B	५		५	५	५
श्री मती आनंददेवी	श्री सुखराम	78C	५		५	५	५
श्री मती सुधीरदेवी	श्री अंजली सिंह	79	५		५	५	५
श्री अंजली देवी	श्री विजय	80	५		५	५	५
श्री अंजली देवी	श्री विजय	80A	५		५	५	५



अनाधिकृत कॉलोनी के सम्पत्ति के स्वामियों के संबंध में सूचना
रेजीडेन्ट्स वेल्फेयर एसोसिएशन के द्वारा प्रकाशित

54

कॉलोनी का नाम व पता : एम० एल० एन० न्यू० एल० एन० नगर

MAHARAJ SARAFI, 110, UTTAM NAGAR, NEW DELHI-110059

रेजीडेन्ट्स वेल्फेयर एसोसिएशन का नाम :

श्री श्री वल्लभ एम० एन० एन० एस०

सम्पत्ति के स्वामी का नाम	पिता/पति का नाम	प्लॉट नं. मकान नं.	वया लॉट है या प-लोट	दूरभाष नं. यदि कोई हो	जल हॉ/नहीं:	विजली का कनेक्शन हॉ/नहीं:	या रेजीडेन्ट्स वेल्फेयर एसो-सिएशन/सोसा इटी के सदस्य हैं हॉ/नहीं:
श्रीमती विमलदेवी	श्री देवीप्रसाद	52B	फ्लैट		है	है	है
श्रीमती राज अरोड़ा	श्री एस० एल०	52C	प		प	प	प
श्री देविमल	श्री सन्दीप	52D	प		प	प	प
श्रीमती नन्दमती	श्री सुनेही	52E	प		प	प	प
श्री लक्ष्मीराम	श्री एस० एल०	53	प		प	प	प
श्रीमती कुमुदकुमारी	श्री श्रीराम	54	प		प	प	प
		55	फ्लैट		प	है	प
श्रीमती कलावती	श्री एस० एल०	56	फ्लैट		प	है	प
श्री शिखर	श्री देवीप्रसाद	57	प		प	प	प
श्री अमरनाथ	श्री एस० एल०	58A	प		प	प	प
श्रीमती आशा	श्री एस० एल०	58B	प		प	प	प
श्रीमती कनका	श्री सुनील	58	प		प	प	प
श्री अमरनाथ	श्री एस० एल०	58C	प		प	प	प
श्री विजयकुमार	श्री भारतीय	59	प		प	प	प
श्रीमती अमावसी	श्री एस० एल०	60	प		प	प	प
श्री मनोज कुमार	श्री एस० एल०	61	प		प	प	प
श्री राधेश्याम	श्री वल्लभ	61A	प		प	प	प
		61C	फ्लैट		प	है	प
		62	प		प	प	प
श्री एस० एल०		63A	फ्लैट		प	है	प
श्री श्रीराम		63B	प		प	प	प
श्रीमती सोनिया	श्री एस० एल०	64	प		प	प	प
श्री राधा	श्री एस० एल०	64A	प		प	प	प



②

5/c

 L

रेजीडेन्ट्स वेल्फेयर एसोसिएशन का नाम : शांति वल्लभ एम/एस/एशन

[illegible]

अनाधिकृत कॉलोनी के राप्पति के स्वामियों के संबंध में सूचना
रेजीडेंट्स वेलफेयर एसोसिएशन के द्वारा प्रदत्त

6/C

कॉलोनी का नाम व पता : एमओएस एव एंड एमओएस एमओएस

MORHAN GARHIA, UTTAR NAGAR, NEW DELHI-110059

रेजीडेंट्स वेलफेयर एसोसिएशन का नाम : राष्ट्रीय वेलफेयर एसोसिएशन

सम्पत्ति के स्वामी का नाम	पिता/पति का नाम	प्लॉट नं. गकान नं.	वया लॉट है या प-लोट	दूरभाष नं. यदि कोई हो	जल हो/नहीं:	विजली जल कनेक्शन हो/नहीं:	या रेजीडेंट्स वेलफेयर एसो- सिएशन/सोसा इटी के सदस्य हैं/हो/नहीं:
श्री सुरेश कुमार	शरतसिंह	17B	फ्लैट		नहीं	है	है
श्री सुभरसिंह	शरतसिंह	17C	"		"	"	"
श्री जयसिंह	श्री नरसिंह	18	"		"	"	"
श्री अमरनाथ	श्री देवराज	18A	"		"	"	"
		19					
		20					
श्री राजेश कुमार	श्री जगजितसिंह	21	फ्लैट		नहीं	है	है
श्री		22	"				
श्री राजेश कुमार	श्री राजेश	23	"				
श्रीमती पुनमसिंह	श्री मुकुंद	24	"				
		25					
श्री मुकुंद	श्री विपिन कुमार	26A	फ्लैट		नहीं	है	है
श्रीमती जलमुरली	श्री राजेश	26B	"		"	"	"
श्रीमती सरला देवी	श्री श्री देव	26	"		"	"	"
श्री राजेश कुमार	श्री विपिन कुमार	26D	"		"	"	"
श्री मनोहराम	श्री साराम	27	"		"	"	"
श्री मनोहराम	श्री साराम	28	"		"	"	"
श्री सुमन	श्री भारती	29	"		"	"	"
श्री सुभाष चंद्र	गोवर्धनदास	30A	"		"	"	"
श्री राजेश कुमार	गोवर्धनदास	30B	"		"	"	"
श्री मनोज कुमार	गोवर्धनदास	30C	"		"	"	"
श्री विनय	गोवर्धनदास	30D	"		"	"	"
श्री मनोहर शाह	श्री सहदेव शाह	30F	"		"	"	"



अनाधिकृत कॉलोनी के सम्पत्ति के स्वामियों के संबंध में सूचना
रेजीडेन्ट्स वेल्फेयर एसोसिएशन के द्वारा प्रदत्त

MS-6


7/2

कॉलोनी का नाम व पता : जि० एस एल नं० १, एल एस जलवा

MANISHA CORPSE, UTTAMVAHAR, NCT OF DELHI-110089

रेजीडेन्ट्स वेल्फेयर एसोसिएशन का नाम : श्रीमती वल्लभ, एसोसिएशन

सम्पत्ति के स्वामी का नाम	पिता/पति का नाम	प्लॉट नं. मकान नं.	वया लॉट है या प-लोट	दूरभाष नं. यदि कोई हो	जल हो/नहीं	विजली का कनेक्शन हो/नहीं	या रेजीडेन्ट्स वेल्फेयर एसो- सिएशन/सोसा इटी के सदस्य हो/नहीं
1. श्री देवीपुत्रा	श्री मन्मथ	MS-1	लॉट		नहीं	है	है
2. श्री मन्मथ	श्री देवीपुत्रा	1A	"		"	"	"
3. श्रीमती वीरमती	श्री मन्मथ	1B	"		"	"	"
		2					
		3					
		4					
		5					
		6					
		7					
श्री मन्मथ	श्री देवीपुत्रा	8	"		"	"	है
श्री मन्मथ	श्री देवीपुत्रा	9	"		"	"	है
श्री मन्मथ	श्री देवीपुत्रा	9A	"		"	"	"
श्री देवीपुत्रा	श्री मन्मथ	9B	"		"	"	"
श्रीमती देवीपुत्रा	श्री मन्मथ	10C	"		"	"	"
		11					
श्रीमती देवीपुत्रा	श्री मन्मथ	12	"		"	"	"
श्रीमती देवीपुत्रा	श्री मन्मथ	13	"		"	"	"
श्रीमती देवीपुत्रा	श्री मन्मथ	14	"		"	"	"
श्री देवीपुत्रा	श्री मन्मथ	14A	"		"	"	"
		15					
श्रीमती देवीपुत्रा	श्री मन्मथ	16	"		"	"	"
श्रीमती देवीपुत्रा	श्री मन्मथ	16A	"		"	"	"
श्री देवीपुत्रा	श्री मन्मथ	17A	"		"	"	"

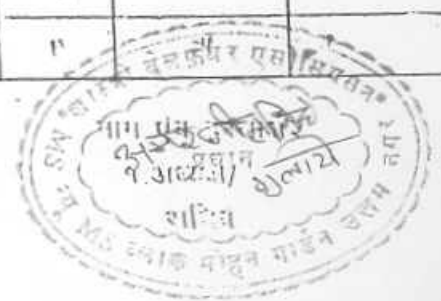

अनाधिकृत कॉलोनी के सम्पत्ति के स्वामियों के संबंध में सूचना
रेजीडेन्ट्स वेल्फेयर एसोसिएशन के द्वारा प्रदात

८५

४६

कॉलोनी का नाम व पता : एम.एस. एन. - ५ एन.एस. कॉल

MOHAN GARHDA UTTAM NAGAR, NEPAULI, 110059

रेजीडेन्ट्स वेल्फेयर एसोसिएशन का नाम : शाही वेल्फेयर एसोसिएशन

सम्पत्ति के स्वामी का नाम	पिता/पति का नाम	प्लॉट नं. मकान नं.	क्या लॉट है या प्लॉट	दूरभाष नं. यदि कोई हो	जल हों/नहीं:	विजली का कनेक्शन हों/नहीं:	क्या रेजीडेन्ट्स वेल्फेयर एसोसिएशन/सोसाइटी के सदस्य हैं हों/नहीं:
श्रीमती लीनादेवी	श्री नवरसिंह	45	प्लॉट		हो	हो	हो
		46	प्लॉट		हो	हो	हो
		47	प		प	प	प
		48	प		प	प	प
		49	प		प	प	प
श्रीमती कृष्णादेवी	श्री जगदीशचन्द्र	50	प्लॉट		प	हो	हो
श्री राम बिहान	श्री गुरुराम	50A	प		प	प	प
श्री रामसिंह	श्री सुन्दरसिंह	50B	प		प	प	प
श्री जगदीशसिंह	श्री नरसिंह	51	प		प	प	प
श्रीमती सुरजीतदेवी	श्री बलदेव	51A	प		प	प	प
श्रीमती विजयदेवी	श्री जगदीश	51B	प		प	प	प
श्री विक्रम उपा	श्री सत्यपति	51C	प		प	प	प
श्री नरसिंह	श्री जगदीश	52	प		प	प	प
श्री बलदेव	श्री परमेश्वर	53	प		प	प	प
श्री जगदीशसिंह	श्री	54	प		प	प	प
श्री सत्यपाल	श्री भिखारी	55A	प		प	प	प
श्री जगदीश	श्री सतिशराम	55B	प		प	प	प
श्रीमती सुधाका	श्री अंगाराम	56	प		प	प	प
श्रीमती जगदीशदेवी	श्री जगदीशसिंह	57	प		प	प	प
श्रीमती सुरजीतदेवी	श्री विजयकुमार	57	प		प	प	प
श्री लक्ष्मीराम	श्री सुन्दरसिंह	58A	प		प	प	प
श्री जगदीश	श्री सतिशराम	58B	प		प	प	प



अनाधिकृत कॉलोनी के सम्पत्ति के स्वामियों के संबंध में सूचना
रेजीडेन्ट्स वेल्फेयर एसोसिएशन के द्वारा प्रदत्त


9/C

कॉलोनी का नाम व पता : एम०एस० वि० न्यू एम०एस० ब्लॉक

माह - NOV 4th - UTTAM NAGAR, NCT OF DELHI - 110059

रेजीडेन्ट्स वेल्फेयर एसोसिएशन का नाम : शाली वल्लभर एसोसिएशन

सम्पत्ति के स्वामी का नाम	पिता/पति का नाम	प्लॉट नं. गकान नं.	वया लॉट है या प-लोट	दूरभाष नं. यदि कोई हो	जल हों/नहीं:	विजली का कनेक्शन हों/नहीं:	या रेजीडेन्ट्स वेल्फेयर एसो-सिएशन/सोसा इटी के सदस्य हैं: हों/नहीं:
श्री माती विद्यादेवी	श्री पशुपतिप्रसाद	27 A			नहीं	हैं	हैं
		28			५	नहीं	नहीं
श्री सुवेदी देवी	श्री ओमप्रकाश	29			५	हैं	हैं
		30			५	नहीं	नहीं
		31			५	५	५
		32			५	५	५
श्री-जीवंत सिंह	श्री-नरसिंह	33			५	हैं	हैं
श्री सुखराम सिंह	श्री गोकुल सिंह	34			५	५	५
श्री माती कमती	श्री हरि रसोई	35			५	५	५
		36			५	५	५
श्री राजकुमार	श्री-नरसिंह	37			५	हैं	हैं
श्री-पद्मावती	श्री-नरसिंह	38			५	५	५
श्री माती नारी देवी	श्री-नरसिंह	39			५	५	५
श्री ली देवी	श्री-नरसिंह	40			५	५	५
		41			५	नहीं	नहीं
श्री माती गोकुल	श्री-नरसिंह	42			५	हैं	हैं
श्री-नरसिंह	श्री-सुखराम	43 A			५	५	५
श्री-नरसिंह	श्री-नरसिंह	43 B			५	५	५
श्री-नरसिंह	श्री-नरसिंह	43 C			५	५	५
श्री-नरसिंह	श्री-नरसिंह	43 D			५	५	५
श्री-नरसिंह	श्री-नरसिंह	43 E			५	५	५
श्री-नरसिंह	श्री-नरसिंह	44			५	५	५

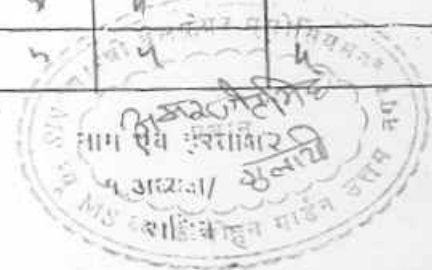

अनाधिकृत कॉलोनी के सम्पत्ति के स्वामियों के संबंध में सूचना
रेजीडेन्ट्स वेल्फेयर एसोसिएशन के द्वारा प्रदत्त

10/

कॉलोनी का नाम व पता : समोरा - पुणे जिला

MOHAN GARAHN, UTTAM NAGAR, NEW DELHI-110059

रेजीडेन्ट्स वेल्फेयर एसोसिएशन का नाम : शांति वलफेयर एसोसिएशन

सम्पत्ति के स्वामी का नाम	पिता/पति का नाम	प्लॉट नं. मकान नं.	वया लॉट है या प-लॉट	दूरभाष नं. यदि कोई हो	जल हों/नहीं	विजली का कनेक्शन हों/नहीं	या रेजीडेन्ट्स वेल्फेयर एसो-सिएशन/सोसा इटी के सदस्य हैं/हो/नहीं
श्रीमती कस्तुरी	श्री सुरेश्वर	13A	प		है	है	है
श्रीमती कान्ता रानी	श्री नारायण	13C	प		प	प	प
श्री सुरेश्वर कुमार	श्री लीला	13D	प		प	प	प
श्रीमती राजारानी	श्री सुलभा	13E	प		प	प	प
श्रीमती परमार	श्री नसीब	13F	प		प	प	प
		14	लॉट		प	है	है
		15	लॉट		प	है	है
श्री सतिश कुमार	श्री ललि	16A	प		प	है	है
श्री अशोक कुमार	श्री सुंदराम	16B	प		प	प	प
		17	लॉट		प	है	है
श्री अशोक कुमार	श्री रेवचंद	18	लॉट		प	है	है
		19	लॉट		प	है	है
		20	प		प	प	प
श्री पवन भास्कर	श्री कृष्णदेव	21	लॉट		प	है	है
श्री नरेन्द्र कुमार	श्री हरमोहन	22A	प		प	प	प
श्रीमती तारावती	श्री राजवेल	22B	प		प	प	प
श्री अजय	श्री नरमोहन	22C	प		प	प	प
श्री सीतल देवी	श्री राम	22D	प		प	प	प
		23	लॉट		प	है	है
		24	प		प	प	प
श्रीमती विद्यावती	श्री अजय	25	लॉट		प	है	है
श्री वेणी प्रसाद		26	प		प	प	प
श्रीमती प्रभावती	श्री नरमोहन	27	प				



MUKESH SHARMA M.L.A.
CHAIRMAN



दिल्ली खादी एवं ग्रामोद्योग बोर्ड
(दिल्ली सरकार का एक संस्थान)

Delhi Khadi & Village Industries Board

(A Govt. of Delhi Enterprise)

E-mail : dkvib@ndf.vsnl.net.in

Website : www.dkvibdelhigovt.nic.in

12/C

Ref. No.

Dated 26.12.2004

Dear Shri Kelkar,

I am sending Shri Amar Jeet Gulati to you for seeking your help regarding submission of map of M.S. & New M.S. Blocks Mohan Garden, Uttam Nagar, New Delhi-59 as the bearer is Pradhan of the colony.

Kindly look into the matter personally and get the needful done at the earliest and oblige.

With kind regards,

Yours sincerely,

(MUKESH SHARMA)

Sh. O.P. Kelkar,
Pr. Secy. (U.D.),
Delhi.

1. कंसिन् सेन्डिंग म्याप अन्ड अथर डॉक्युमेन्ट्स ऑफ कोलोनी. 1

दुरभाष/Phone : 23381951, 23389574, 23389282 फेक्स/Fax : 23384510 (M) 9811551170

J-7, शिक्षक सदन, आर्य समाज रोड, उत्तम नगर, दिल्ली • J-7, Shikshak Sadan, Arya Samaj Road, Uttam Nagar, Delhi

दुरभाष/Phone : (O) 25637490, 25637495 (R) 25637495

अनाधिकृत कॉलोनी के सम्पत्ति के स्वामियों के संबंध में सूचना
रेजीस्ट्रार वेलफेयर एसोसिएशन के द्वारा प्रदत्त

NEW 175

11/1

कॉलोनी का नाम व पता : एम० एस एन एच न्यू एम० एस एम०


MOHAN GARH, UTTAM NAGAR, NEW DELHI-110059

रेजीस्ट्रार वेलफेयर एसोसिएशन का नाम : शास्त्री वल्लभर एसोसिएशन

सम्पत्ति के स्वामी का नाम	पिता/पति का नाम	प्लॉट नं. भूकान नं.	क्या लॉट है या प्लॉट	दूरभाष नं. यदि कोई हो	जल हों/नहीं:	विजली का कनेक्शन हों/नहीं:	या रेजीस्ट्रार एसोसिएशन/सोसाइटी के सदस्य हैं/नहीं:
श्रीमती सुलभा देवी	श्री. सुलभा देवी	1	प्लॉट		हो	हो	हो
श्री रामचंद्र शर्मा	श्री. काशीदास	2A	do		हो	हो	हो
श्रीमती सुनील	श्री. सुनील	2B	do		हो	हो	हो
श्रीमती गंगा देवी		2C	do		हो	हो	हो
श्री रामचंद्र	श्री. सुनील	3	do		हो	हो	हो
श्री अलवराम	श्री. सुनील	4A	do		हो	हो	हो
श्रीमती किरण देवी	श्री. अमर देवी	4B	do		हो	हो	हो
श्रीमती राम देवी	श्री. अमर देवी	4C	do		हो	हो	हो
श्री सुनील देवी	श्री. सुनील	5B	do		हो	हो	हो
श्रीमती सुनील देवी	श्री. सुनील	6A	हो		हो	हो	हो
श्री. श्रीशराम	श्री. रामचंद्र	6B	हो		हो	हो	हो
श्री सुनील	श्री. रामचंद्र	6B	हो		हो	हो	हो
		7	प्लॉट			हो	हो
श्री श्री. सुनील देवी	श्री. सुनील	8C	प्लॉट		हो	हो	हो
श्रीमती मीरा	श्री. सुनील	8A	हो		हो	हो	हो
श्री. सुनील देवी	श्री. सुनील	8B	हो		हो	हो	हो
		8C	हो		हो	हो	हो
श्री सुनील देवी	श्री. सुनील	8D	प्लॉट		हो	हो	हो
		9	प्लॉट		हो	हो	हो
श्री सुनील देवी	श्री. सुनील	10	प्लॉट		हो	हो	हो
श्री सुनील देवी	श्री. सुनील	11	हो		हो	हो	हो
॥		12	प्लॉट		हो	हो	हो
श्री सुनील देवी	श्री. सुनील	13A	प्लॉट		हो	हो	हो



13/c

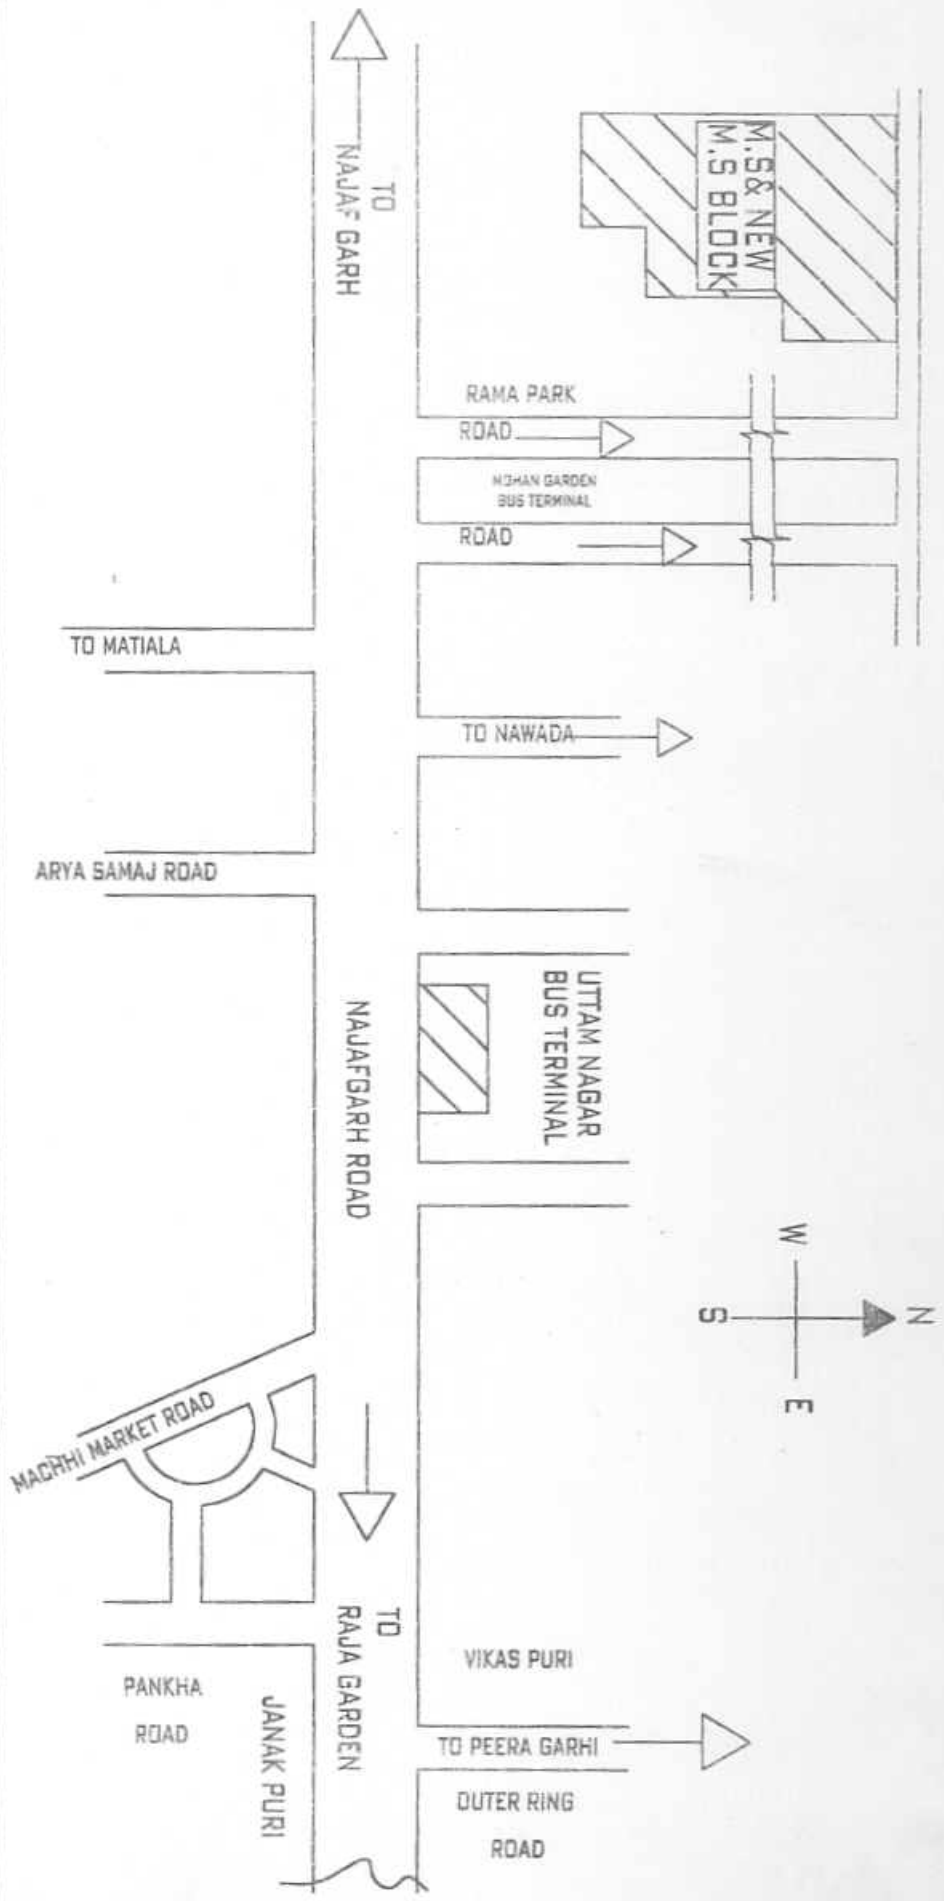

KEY PLAN OF MOHAN GARDEN BLOCK M.5 AND NEW M.5

SCALE : 1 : 5000

30,000 = S. Meter.

APPLICANT

ARCHITECTS SIGN



शास्त्री वैलफेयर एसोसिएशन

14/2

एम० एस० और न्यु एम० ब्लॉक, मोहन गार्डन
उत्तम नगर, नई दिल्ली - 110059, फोन - 25351012
(पंजीकृत सं० 36713)

क्रमांक.....

तिथि.....

शास्त्री वैलफेयर एसोसिएशन के सदस्यों
का विवरण :-

- (1.) श्री अमरजीत सिंह गुलारी :- प्रधान
- (2.) श्री मनोज कुमार गुप्ता :- उप प्रधान
- (3.) श्री एस. पी. एस. तोंगर :- जनरल सेक्रेट्री
- (4.) श्री सुरेश पांचाल :- सेक्रेट्री
- (5.) श्री आर. एस. रावत :- कोषाध्यक्ष
- (6.) श्री भीम पांडेय :- सदस्य
- (7.) श्री प्रेम चंद :- सदस्य
- (8.) श्री जी. पी. एल. दास :- चेयरमेन



1514

अनधिकृत कॉलोनीयों के नियमितकरण हेतु विचारार्थ आवेदन *

अधिकृत कॉलोनी का नाम

स्थान/पता

एम०एस एन एम०एस

मोहन गार्डन बुलबुल नगर पार्क विला-59

थाना 3. नर्मदा नगर

राजस्व अनुमंडल रासपुरा

राजस्व जिला राजाजी बाग

पिन कोड

NO 00239

3. तारीख जब से कॉलोनी अस्तित्व में है

1985

4. सीमा का विवरण

उत्तर पी० एच० के. सरकारी स्कूल, बरबुल

(1:5000 पैमाने पर लोकेशन/साइट प्लान

दक्षिण सड़क से

के साथ जमा करें)

पूर्व एक - इन्टरनेशनल

पश्चिम एक - इन्टरनेशनल

5. कॉलोनी का क्षेत्रफल हेक्टेयर/वर्ग मी. में (लगभग)

30.000: तीस एकाई की ओर

6. प्लॉटों की संख्या

178

(i) बना हुआ

12 = 160

(31.03.2002 को)

(ii) खाली

खाली = 18

कुल

178

7. आवारो (लगभग)

1.000

व्यक्ति

8. क्या आर.डब्ल्यू.ए./रेजीडेन्स सोसाइटी बनी हुई है?

हां/नहीं

9. क्या आर.डब्ल्यू.ए./रेजीडेन्स सोसाइटी पंजीकृत है?

हां/नहीं

यदि हाँ तो दिनांक, पंजीकरण संख्या आदि

36713

10. यदि कॉलोनी में एक से अधिक रेजीडेन्स वेल्फेयर एसोसिएशन है तो

हां/नहीं

रेजीडेन्स वेल्फेयर एसोसिएशन के कार्यालय प्रभारी के नाम एवं विवरण

(आवेदन जमा करने वाले को छोड़कर)

11. वर्तमान/प्रस्तावित रेजीडेन्स वेल्फेयर एसोसिएशन/रेजीडेन्स सोसाइटी

शारी नर्मदा नगर बरबुल

के कार्यालय प्रभारी के नाम, पता, एवं दूरभाष संख्या

NEW MS-1A

12. वर्तमान सुविधाएं

हां/नहीं

MOHAN GARDEN UTTAM NGR

अस्पताल

हां/नहीं

SH A.S. GULATI

विद्यालय

हां/नहीं

NO-59

उद्यान/पार्क

हां/नहीं

(PHNO 25351012)

समुदाय भवन

हां/नहीं

जल आपूर्ति

हां/नहीं

सीवरेज

हां/नहीं

बिजली

हां (912वॉट)

13. अन्य कोई सूचना

हस्ताक्षर अध्यक्ष/सचिव रेजीडेन्स वेल्फेयर एसोसिएशन



संलग्नक 1. 1:5000 के पैमाने पर लोकेशन/साइट प्लान

2. प्रारूप के भाग-II के अनुसार सम्पत्ति के स्वामियों की सूची

3. संलग्नक के साथ आवेदन पत्र की सात अतिरिक्त प्रतियाँ

दिनांक:

SH A.S. GULATI
NEW MS-1A
MOHAN GARDEN
UTTAM NAGAR
NEW DELHI - 110059

* इस आवेदन की सुपुर्गा नियमितकरण का कोई अधिकार नहीं देती है।

	New Ms-30			
171	Mr. Naphe Singh New Ms-30	34	Single Story	
172	Mr. Shiv Charan New Ms-10	25	Single Story	
173	Ms. Reeta Devi New Ms-	25	Single Story	
174	Mr. Khayaliram New Ms-58	100	Single Story	
175	Ms. Shakuntla Devi New Ms-58	100	Single Story	
176	Mr. Ved Prakash New Ms-58	100	Single Story	
177	Mr. Nand Lal New Ms-43	22	Single Story	
178	Mr. Shayam Lal Ms-1	62	Single Story	
179	Ms. Nira Mati Sharma Ms-1/4	48	Single Story	
180	Ms. Leela Devi Ms-16	28	Single Story	
181	Ms. Mohd Sateem Ms-86	50	Single Story	
182	Mr. Delip Kumar Gupta Ms-1	100	Single Story	
183	Mr Shish Ram New Ms-6	75	Dabble Story	
184	Mr Santokha Singh New Ms-5	75	Double Story	
185	Amarjeet Singh MS-85	33	Single Story	
186	Ranvir Singh MS-17	90	Single Story	
187	Shyam Lal NMC-2	142	Single Story	

	New Ms-52			
148	Mr. S.P. Yadav New Ms-55	100	Single Story	
149	Mr. Surjeet Kour New Ms-58-57	300	Single Story	
150	Ms. Phulo Devi New Ms-35	75	Single Story	
151	Mr. Rajiv Gupta New Ms-37	---	---	
152	Ms. Prakash Devi New Ms-35-36	133	Single Story	
153	Mr. Pawan Sharma New Ms-35	103	Single Story	
154	Mr. Rajpati Devi New Ms-34	50	Single Story	
155	Ms. Rajani Devi Gupta New Ms-25	100	Single Story	
156	Mr. Medi Lal New Ms-26	65	Single Story	
157	Ms. Lakshi Gupta New Ms-27	46	Single Story	
158	Mr. Jagdish New Ms-24	73	Single Story	
159	Mr. S/o V.K. Mishra New Ms-27A	80	Single Story	
160	Mr. Pashu Pati Mishra New Ms-27-28	40	Single Story	
161	Mr. Surender Singh New Ms-34		Single Story	
162	Mr. Lal Bahadur New Ms-34	65	Single Story	
163	Mr. Kancha Giri New Ms-34	50	Single Story	
164	Mr. Satyanarayan Giri New Ms-53	53	Single Story	
165	Mr. Shankar Singh New Ms-32	75	Single Story	
166	Mr. Dinesh Kumar New Ms-29	66	Single Story	
167	Mr. Brijesh Kumar Singh New Ms-31A	62	Single Story	
168	Mr. Raj Kumar Sharma New Ms-30	34	Single Story	
169	Mr. Manoj Kumar New Ms-30	34	Single Story	
170	Mr. Sumit	36	Single Story	

18/4

	New Ms-22A			
125	Mr. Jagdish New Ms-22	33	Single Story	
126	Mr. Joshi New Ms-22A	50	Double Storey	
127	Mr. Viky Lal New Ms- 44	50	Single Story	
128	Mr. Rohtash Sharma New Ms-42	62	Single Story	
129	Ch. Bhushan Singh New Ms- 43	100	Triple Story	
130	Mr. Pream Vasi New Ms-42A	60	Single Story	
131	Ms. Asha Rani New Ms-43	25	Single Story	
132	Mr. Narender Kumar New Ms-43	33	Single Story	
133	Ms Yashoda Rani New Ms-43	22	Single Story	
134	Ms. Meena Kumari New Ms-46	100	Single Story	
135	Ms. Pushpa Jain New Ms-46	100	Single Story	
136	Mr. Shukla Panday New Ms-49	246	Single Story	
137	Mr. Prabhari New Ms-38			
138	Mr. Ram Dhani New Ms-38	131	Single Story	
139	Mr. Luhari New Ms	67	Single Story	
140	Ms Geeta Sharma New Ms-40	68	Single Story	
141	Ms. Bindu Devi New Ms-51	60	Single Story	
142	Mr. Krishna New Ms-50	100	Single Story	
143	Mr. Ram Singh New Ms-50	50	Single Story	
144	Ms. Shushila Panday New Ms-49	246	Single Story	
145	Mr. Bachach Girri New Ms-53	50	Single Story	
146	Mr. Vijay New Ms-53	50	Single Story	
147	Mr. Ishwar Singh	253	Single Story	

19/6

S.No.	Name & Address	Area (Sq. Yds.)	Constructed	Remarks
103.	Ms. Hemlata Sharma New Ms-11	130	Single Story	
104.	Mr. Jag Narayan Singh New Ms-13	70	Double Storey	
105	Mr. Jag Narayan Singh New Ms-13	25	Double Storey	
106	Mr. Jag Narayan Singh New Ms-13	25	Double Storey	
107	Mr. Tomer New Ms-10	100	Single Story	
108	Mr. Anant Ram New Ms-13	45	Single Story	
109	Mr. Kapoori New Ms-13	45	Single Story	
110	Ms. Suraksha Devi New Ms-13	45	Single Story	
111	Mr. Kartar Kor New Ms-13	45	Single Story	
112	Ms. Naresh Devi New Ms-15	50	Single Story	
113	Mr. Satish Kumar New Ms-16	30	Single Story	
114	Mr. Ashok Kumar New Ms-16	33	Single Story	
115	Mr. Raghuveer Kumar New Ms-16	33	Single Story	
116	Mr. Bharat Bhushan New Ms-18	100	Single Story	
117	Ms. Pushpa Devi New Ms-16	38	Single Story	
118	Ms. Anju Choadhary New Ms-16	20	Single Story	
119	Ms. Manju New Ms-16 A	25	Double Storey	
120	Ms. Neelam Choadhary New Ms-15A	25	Single Story	
121	Ms. Pinki Choadhary New Ms-15 B	25	Single Story	
122	Mr. Pawan Kumar New Ms-21	105	Single Story	
123	Ms. Urmila New Ms-44	153	Single Story	
124	Mr. Naresh Kumar	37	Single Story	

20/10

95.	Mr. Parmeshwar Pandit New MS-4C	50	-do-	5
96.	Mr. Prem Pandit New MS-5C			
97.	Mr. Abdul New MS-8	65	-do-	
98.	Mr. Gupta (Gas Wala) New MS-7	65	-do-	
99.	Mr. Data Ram New MS-6	150		
100.	Mr. Uma Nath Chaurasiya New MS-58B	70	Single Storey	
101.	Ms. Janki Devi New MS-8	100	-do-	
102.	Ms. Manju Devi New MS-8A	100	-do-	

21/12

76.	Mr. Shyam Lal MS-64A	60	-do-	
77.	Mr. Pandit MS-63			6
78.	Mr. Jasbir Chauhan MS-64	25	-do-	
79.	Mr. Radhey Shyam MS-61	30	-do-	
80.	Mr. Amarnath Kapur MS-58	33	-do-	
81.	MS-57	120	-do-	
82.	Ms. Gurmeet Kaur MS New 1	66	Double Storey	
83.	Mr. Avtar Singh MS-85	33	Single Storey	
84.	MS New 1	77	Double Storey	
85.	Mr. Omkar Singh MS-85	30	Single Storey	
86.	Mr. Harjit Singh MS-85	25	-do-	
87.	MS-83	50	-do-	
88.	Mr. Sagar Singh MS-83	30	-do-	
89.	Mr. Abdul Kalam MS New 10	60	-do-	
90.	Mr. Mohammad Hanif New MS-2	50	-do-	
91.	Mr. Siyaram New MS-2	60	-do-	
92.	Krishna New MS-4	200		
93.	Ms. Kiran Devi New MS-4B	40	-do-	
94.	Mr. Md. Salim Ansari New MS-4C	40	-do-	

24/c

57.	Ms. Sita Devi MS-59	90	-do-	
58.	Ms. Sandhya Biswas MS-78	48	-do-	②
59.	Mr. Ram Gopal MS-78	60	-do-	
60.	Mr. J.P. Sharma MS-60			
61.	Ms. Gyan Devi	60	Single Storey	
62.	Mr. Radhey Shyam Gupta MS-61A	85	-do-	
63.	Mr. Manoj Gupta MS-61	60	-do-	
64.	Niraj Gas MS-77			
65.	MS-62	30		
66.	Mr. Pawan Kumar MS-78	43		
67.	Ms. Seema Rani MS-75	33	Single Storey	
68.	Mr. Karyanand MS-76			
69.	Mr. Paramjeet MS-63	60	Single Storey	
70.	Ms. Kamini Devi MS-74	35	-do-	
71.	Mr. Virender MS-64			
72.	Ms. Anita Devi MS-73	35	Double Storey	
73.	Mr. R.P. Gupta MS-73	25		
74.	Ms. Madhu Sachdeva MS-73	25	Double Storey	
75.	Mr. Harjinder Singh MS-73	35	Single Storey	

23/4

38.	Mr. Raj Gandhi MS-86	30	-do-	
39.	Ms. Deepmala MS-52	60	-do-	(8)
40.	Mr. Premchand Sharma MS-84A	114	-do-	
41.	Mr. Dhani Ram MS-86	68	-do-	
42.	Mr. Sunehari Lal MS-52	100	-do-	
43.	Mr. Puran Singh MS-83	50	-do-	
44.	Mr. Kamaljeet Singh MS-83	50	-do-	
45.	Mr. Laxman Rawat MS-53	120	-do-	
46.	Mr. Tarsem Singh MS-84	50	-do-	
47.	Ms. Shakuntala MS-83	100	-do-	
48.	Ms. Urmila Devi MS-83	50	-do-	
49.	Mr. J.P.L. Das MS-54	120	-do-	
50.	Mr. Rajeshwar Puri MS-82-83		-do-	
51.	Mr. Ramvir Sharma MS-80	60	Double Storey	
52.	Mr. Ashok Sharma MS-80			
53.	Mr. J.P. Sharma MS-80			
54.	Ms. Asha Gupta MS-58	60	Single Storey	
55.	Mr. Sucha Singh MS-58	30		
56.	Ms. Krishnawati Devi MS-79	60	Single Storey	

24/c

19.	Mr. Ram Singh MS-14	40	Single Storey	
20.	Ms. Sharda Devi MS-16	28	-do-	(9)
21.	Mr. Rajender Kumar MS-21	40	-do-	
22.	Ms. Rita Devi MS-10	25	-do-	
23.	Ms. Badanmukhi Devi MS-26	60	-do-	
24.	Mr. Roshan Lal MS-23	30	-do-	
25.	Ms. Poonam Sinha MS-23	90	-do-	
26.	Mr. Mukand Kumar MS-26	60	-do-	
27.	Mr. Naresh Gupta MS-46-47	280	1½ Storey	
28.	Mr. Chandrakant MS-45	70	Single Storey	
29.	Shimla MS-43	140	Double Storey	
30.	Mr. Maniram Gupta MS-27-28	190	Single Storey	
31.	Ms. Suman Bharti MS-29	130	-do-	
32.	Shashi Kala Singh MS-38	83	Double Storey	
33.	Mr. Manohar Shah MS-30	136	Single Storey	
34.	Mr. Dinesh Kr. Mishra MS-37	68	Double Storey	
35.	Ms. Bimla Devi MS-52	30	Single Storey	
36.	Mr. Raj Arora MS-52	30	-do-	
37.	Ms. Phool Devi MS-52	30	-do-	

257c

S.No.	Name & Address	Area (Sq. Yds.)	Constructed	Remarks
1.	Mr. Krishna Chawla MS-9	45	Not constructed	10
2.	Mr. Narayan Das MS-9	32	Half constructed	
3.	Ms. Manju Devi MS-13	120	60 Sq. Yds. Constructed	
4.	Mr. Nafe Singh Sehrawat MS-12	120	Single Storey	
5.	Ms. Shyam Sundari MS-8	60	-do-	
6.	Mr. Pankaj Singh MS-9	32	Double Storey	
7.	Mr. Mohammad Sagir MS-9	35	Single Storey	
8.	Ms. Kiran Gupta MS-10	25	-do-	
9.	Ms. Santosh Kaur MS-14	80	Double Storey	
10.	Mr. Rajender Chaudhary MS-17	100	Single Storey	
11.	Mr. Suresh Chaudhary MS-17	60	-do-	
12.	Mr. Ranvir Chaudhary MS-17	90	-do-	
13.	Mr. Jai Singh MS-18	60	-do-	
14.	Mr. Shanker Sharma MS-50/2	43	-do-	
15.	Mr. Chiddhi Lal MS-78	60	-do-	
16.	Mr. Phool Singh MS-50/3	43	-do-	
17.	Mr. Abhay Kumar MS-15	60	-do-	
18.	Ms. Vibha Devi MS-15			

MUNICIPAL CORPORATION OF DELHI
TOWN PLANNING DEPARTMENT

No. TR/8/1/2837

Dated 21/8/81

Subject

N.O.C. for water & Elect connection
an - authorised Colony to M.S. New M.S.
Block (MOHAN GARDAN) N.D. 110059

The above colony is being considered for the grant of NOC for water and electricity under the policy announced by the Govt. of N.C.T. of Delhi.

It is requested that status of the land covered by the colony may please be verified in terms of Govt. land, Gram Sabha land etc. A copy of the layout plan is enclosed for marking the above land on the layout plan.

ADM(Revenues)/HQ
Delhi Tehsil

14/8/81
Town Planner

Copy to: VICE PRESIDENT.

Shastri Welfare Association
M.S. New M.S. Block
Mohan Gardan. 110059.



301/13

CERTIFICATE OF REGISTRATION

SOCIETIES REGISTRATION ACT XXI OF 1860

Registration No. S. 301/13 of 2000

I hereby certify that

SINGH'S WELFARE
ASSOCIATION

located at

MS-50,
MOHAN GARDEN, UTTEM NAGAR, ND-50

has been registered under the "SOCIETIES REGISTRATION ACT-XXI of 1860".

Give under my hand at DELHI on this 6th day
of March Two Thousand.

Registration Fee of Rs. 50/- paid.



REGISTRAR OF SOCIETIES
Govt. of N.C.T. of Delhi.

301/13/2000

भारतीय गैर न्यायिक



INDIA NON JUDICIAL

दिल्ली DELHI

14AA 157756

UNDERTAKING/NO OBJECTION CERTIFICATE

1. That 'Shastri Welfare Assesociation' M.S. & New MG-Block, Mohan Garden, Uttam Nagar, New Delhi-59, under registration no. 36713 shall abide by the layout plan as may be approved with or without conditions.
2. That the Association shall pay necessary development charges for provision of Electricity, Water, Sewerage, Drainage and any other charges, as may be fixed by DDA or the Concerned MCD/NDMC or Local body.
3. That the association shall surrender the Land require in favour of the DDA or the MCD/NDMC or local body, free of cost in order to provide for roads or other civic Amenities or community facilities in conformity with the planning/Development control norms.

This is to certify that the area of Bhagwati Garden, does not fall under the slum (improvement and clearance) Act, 1956 No Objection Certificate from the Addl. Commissioner (Slum & J.J.) MCD and DDA from Slum clearance and land owning agencies is not required to be obtained. As the area doesnot fall in Govt. sitesd hence no clearance is required from MCD or DDA.

The certificate/document NOC to be signed by the authorised signatories of resident society, the Architect/Town planner.

ATTESTED

VIRENDER KUMAR
ADVOCATE
NOTARY PUBLIC
74, PAT. A HOUS. COURT
NEW DELHI

4 DEC 2007

शशि लाल



324c

—2—

2. THAT THE FIRST PARTY HAS GIVEN ITS CONSENT TO THE ABOVE CONDITIONS WITHOUT ANY RESERVATION.

3. THAT THE FIRST PARTY HEREBY FURTHER CONFIRM AND DECLARE THAT THIS BOND IS IRREVOCABLE AND SHALL BE FINAL AND BINDING ON IT.

IN WITNESSES WHEREOF, I HAVE SIGNED THIS BOND IN THE PRESENCE OF THE FOLLOWING WITNESSES.

WITNESSES

21144 1/10

1.

EXECUTANT

2.



ATTESTED
Notary Public, DELHI

113 DEC 2007



दिल्ली DELHI

E 014038

INDEMNITY BOND

THIS INDEMNITY BOND IS MADE AT NEW DELHI ON THIS 13TH DAY OF DECEMBER 2007 BY THE CHAIRMAN, "SHASTRI WELFARE ASSOCIATION" M.S. & NEW MS-BLOCK MOHAN GARDEN UTTAM NAGAR NEW DELHI-59 UNDER REGISTRATION NO.36713 (HEREINAFTER CALLED THE EXECUTANT/FIRST PARTY)

IN FAVOUR OF

URBAN DEVELOPMENT DEPARTMENT, GOVERNMENT OF NATIONAL CAPITAL TERRITORY OF DELHI, (HEREINAFTER CALLED THE SECOND PARTY)

WHEREAS THE FIRST PARTY IS THE BONAFIDE AND REGD. BODY (ASSOCIATION)

1. THAT THE FIRST PARTY UNDERTAKE TO INDEMNIFY AND KEEP HARMLESS SECOND PARTY AGAINST THE LOSSES WHICH MAY BE INCURRED, SUSTAINED & SUFFERED BY THE RESIDENTS OF THE FIRST PARTY DUE TO EARTH QUAKE & FIRE HAZARDES, SINCE THE COLONY HAS DEVELOPE AT ITS OWN AND NO PRIOR APPROVAL OF THE SECOND PARTY HAS BEEN TAKEN FOR ANY SAFETY NORMS OF BUILDINGS/HOUSES/SHOPS IN THE COLONY.

CONTD...2/-

9/1/4 x 0.1 m



GOVT. OF NCT OF DELHI
URBAN DEVELOPMENT DEPARTMENT
(UNAUTHORISED COLONIES CELL)
9TH LEVEL, 'C' WING DELHI SECRETARIAT,
I.P. ESTATE : NEW DELHI.

239

gule

(18)

Acknowledgement receipt

Application for regularisation of unauthorised colony named

MS & New MS Mohan Garden, Uttam Nagar,
New Delhi - 59

has been received from Sh. A. S. Gurbati

on behalf of RWA alongwith site plan and details of property owners.

(SIGNATURE)

APPLICATION NO.

DATED: 27/12/04

No 00239

95/c

			opment
	-Raods -Water Supply -Hand pumps -Tube wells -Underground Water Tank -Street Light -ESS/Transformers/Generators -Drains -Sewerage/Sanitation -Fire fighting installations		VNDEULTA NO NO NO NO NO yes yes NO
31.	Status of Facilities	Nos./Area/ Width/Length	Stage of Devel- opment
	-Parks/Transport lots/Common -Open space -Schools -Community Hall -Common parking areas -Dispensary/Health Centre -Religious structures -Police Post/Fire Post	NO NO 51658m NO NO NO	NO NO yes NO NO NO

Enclosures:

- Resolution of the Resident Society.
- Registration Certificate of Society with authenticated List of members/owners/occupants.
- Existing Survey (05 copies + CD)
- Regularisation Plans/ 5 Lay out Plan (Service plan (05 copies+ CD).
- Undertaking as mentioned.
- Certificates/documents/NOCs as mentioned.


GIAN P. MATHUR
 ARCHITECT
 B. Arch. M.C.A. A.I.I.A.
 CA No.-80/5769

Signature of Authorised Signatory
 Resident Society



श्री १५७ नंवाली

36/c

21

	List of members with Plot/Property No. (to be attached)	✓
	Percentage of Residents/house owners as members of the Resident Society	

2. No. of Built-up Plots: (Min. 35% of Gr. Floor permissible coverage)

- (i) Upto 100 sq.mts. - 127 Nos
- (ii) Above 100 sq.mts. - 31 Nos
- (iii) Above 250 sqm. -

22. No. of Vacant Plots:

- (i) Upto 100 sq.mts. - 6 Nos
- (ii) Above 100 sq.mts. - 31 Nos
- (iii) Above 250 sqm. - 6 Nos

23.	Land use: As per Master Plan As per Zonal Plan		
24.	Whether falls in Reserved Forests or Regional Park		Yes/No
25.	Whether the Colony effects/falls over Master Plan Road alignment Railway Line Metro Corridor Water Supply/sewerage lines/Utilities Works		NO NO NO NO
26.	Any Monuments/Heritage Buildings in the Colony or in the vicinity?		Gov School
27.	Key Plan/Site Plan of unauthorised Colony and description of boundaries..... (Please attach scaled Key Plan/Plan of Colony superimposed on Zonal Plan/City Survey Map indicating North Point, surrounding features, adjacent roads, buildings, drains, electricity, lines etc.)		Attached
28.	NOC as mentioned at para IV (ii): (Please attach)		Attached
29.	Undertaking/Indemnity Bond (Please attach)		Attached
30.	Status of Services	Nos./Area/ Width/Length	Stage of Devel-

Application & check list for Regularisation of Unauthorised Colony

(To be filled up by the Resident Society and to be countersigned by Architect-Town Planner & Service Engineer)

1.	Name and address of the Colony	M.S. New M.S. Mohan Garden, U.N.
2.	Regn. No. in the GNCTD list	239.
3.	Name of Resident Society	SHASTRI Welfare Association,
4.	Registration no. of the Resident Society (with Registrar of Societies)	36713
5.	Names of Physical Surveyor & Socio-economic Surveyor	Ramesh TOMER NITIN
6.	Name of Services Engineer	Ramesh TOMER m.s
7.	Name of Supervising Engineer	m.s Tomer
8.	Name of Authorised Signatories	A 2217 CICI 212 cat
9.	Category of colony (as notified vide Public notice dated 14.10.2007)	G
10.	Revenue Village	navada magira.
11.	Zone (As per Master Plan of Delhi)	West Zone
12.	Date from which unauthorised colony exists	June - 1984
13.	Location/surroundings (Towards North, South, East & West)	P Block Community Hall, Lst. Lst. Lst.
14.	Development Area No. MCD/NDMC/Cantt. Board Area? Whether falls in Notified Slum Area?	✓ M.C.D. NO
15.	Total area of Unauthorised Colony	29020 SQM, OR 2.90 HACT OR 7.16 ACRE Personal Property
16.	Land Status/Ownership	Personal Property
17.	Court Case, if any (Please attach details)	NO
18.	Land whether notified for acquisition	NO

शास्त्री वैलफेयर एसोसिएशन

रजि.नं. 36713

एम.एस.1/न्यू एम.एस. ब्लॉक, मोहन गार्डन, उत्तम नगर, नई दिल्ली-110059

टेलीफोन : 25353325, 9891248326

Reg No - 239

सचिव

2004/05 (अप्रैल)

तिथि :

M-S-I

अप्रैल 2004

2004/05 नई दिल्ली

एम.एस.1/न्यू एम.एस. ब्लॉक, मोहन गार्डन, उत्तम नगर, नई दिल्ली-110059

टेलीफोन : 25353325, 9891248326

Reg No - 239

सचिव

2004/05 (अप्रैल)

तिथि :

M-S-I

अप्रैल 2004

2004/05 नई दिल्ली



239
1639

100-266
267

Provisional



Certificate of Regularization

No. : F.1-33/UC/UD/2004/Pt.-III/

Dated : 17/09/2008.

It is certified that the residents of New M. S. Mohan Garden N. Delhi
unauthorised colony, having Regd. number 239, represented through
Sh/Ms. Shyam Lal
(President/Secretary) of the Shastri Welfare Assocn. Society Ltd. (registered
under the Society Registration Act, 1861) having registration number S-36713/2000
have fulfilled the requirement of Clause 4 of the Regulations for Regularization of
unauthorised colonies in Delhi, notified by the Government of India vide notification No.
S.O. 683 (E) dated the 24th March, 2008 and amended vide notification No. S.O. 1452
dated the 16th June, 2008, and, thus, New M. S. Mohan Garden
unauthorised colony is provisionally regularized. N. Delhi

This provisional regularization certificate shall be subject to the scrutiny of the
requisite documents, by the local body/ Delhi Development Authority/ GNCTD, with
regard to fulfillment of conditions stipulated under the aforesaid Regulations. The
unauthorised colonies fulfilling those conditions shall only be considered for final
regularization.

The final boundary of the aforesaid colony would be fixed by the GNCTD only
after completing all requisite formalities including those in Clause 3 of the Regulations.

By order and in the name of the Lt.

Governor of the National Capital

Territory of Delhi

(MADHUKAR)

Joint Secretary (UC)

RAJ KUMAR CHAUHAN

Urban Development Minister

Govt. of NCT of Delhi

To,

Sh/Ms.

PARTICULARS OF THE SURVEYOR CARRYING OUT SURVEY

- (1) NAME Mamgh
- (2) DESIGNATION Patwari
- (3) ORGANISATION Revenue Deptt : Dist - west.
- (4) DATE OF SURVEY 28-6-2005
- (5) SIGNATURE(S)
1. [Signature]
2. [Signature]
3. _____
4. _____

Countersigned by SIM

Verified by the
concerned Tehsildar

[Signature]
15/7/05

[Signature]

Name of Revenue Sub-division
& Village (s)

Patel Nagar, Vill - Nawada Majra Hastaf

List of Khagra numbers on which the unauthorized colony
is located :-

367 (2-7) 366 (4-16) 365 (4-16) 374 (4-16)

372/1 (2-7) 372/2 (2-7) 369 (5-13), 370 (3-0)

371 (2-18)

(111) Land of any other agency Hect.
 (please name deptt./agency)

----- Hect.

Total area of
 Unauthorized colony

33 - 6

 (Digha Blawa) Hect.

Rec No 239

239

**CHECK LIST FOR LAND STATUS OF UNAUTHORIZED COLONY
BY THE REVENUE AUTHORITY I.e. D.O. OFFICE.**

- (1) Name of the Colony ... M.S. and New M.S. Block, Mohan Garden.
- (2) Sl. No. in the list of 1971 ... —
- (3) Name of Revenue Sub-division & Village(s) — Patel Nagar
Revenue Diast., — Nawada Major Hastal
Police Station — west
Pin Code — Vikram Nagar
- (4) Name of MCD Zone ... west
- (5) Date since when colony exists ... 1985 (as per local enquiry)
- (6) Description of boundary ... East, West South + L-Extn; North + Road ^{Syden}
- (7) Total number of built up structures in the colony ... 7.0 % (approx)
- (a) As on 31.03.93, ... Occupied structures, ...
- (b) As on 31.03.02, ... Occupied structures, ...
- (8) Approximate population residing in the colony ... 1,000 approx.
- (9) Details of status and area of Land as on 31.03.2002-1
 - (a) Area of Gram Sabha Land ... Bigha Bowna () Hect.
 - (b) Vested Gram Sabha Land ... Hect.
 - (c) Area of land in the process of acquisition (acquired land) ... Hect.
 - (d) Area of Private Land ... Hect.
 - (e) Area of Govt. Land :
 - (i) D.D.A. Land ... Hect.
 - (ii) M.U.D. Land ... Hect.

मण्डल सं०

आ० ई० वर्ग

खाद्य श्रेणी

ऊर्जा श्रेणी

कार्ड सं०

27

घर

गेहूँ

गैस

APL27670240

मुखिया का नाम

श्याम लाल

पिता/पति का नाम

रघुबीर सिंह

पता

एम एस 1, मोहन गार्डन

उत्तम नगर

नई दिल्ली-59

इकाइयाँ

अनाज

16

चीनी

8

मिट्टी का तेल

उद्घुस

2767

उद्घुस का नाम व पता

मै० सिंह स्टोर

358 मोहन गार्डन

नई दिल्ली

मिट्टी के तेल के डिपो का ला० न०

मिट्टी के तेल के डिपो का नाम व पता

20/03/2005

जारी करने की तिथि

(Please tick 1/2 in appropriate box)



करतार सिंह

खाद्य संभरण अधिकारी का नाम एवं ह०

आवश्यक सूचना

1. यह कार्ड चयन प्रक्रिया के अंतर्गत किसी अन्य कार्य के लिए नहीं है।
2. उपरोक्त कार्ड को किसी भी प्रकार से नवीकृत नहीं किया जा सकता है।
3. अथवा उपरोक्त कार्ड किसी अन्य व्यक्ति को प्रकोटित नहीं किया जा सकता है।
4. कार्ड को जारी कर का फोटो करने पर सुचीकृत कार्ड निर्धारित सूचना के अनुसार चयन प्रक्रिया के अंतर्गत चयनित किया जा सकता है।
5. कार्ड में दर्ज किसी सदस्य का मृत्यु होने के एक मास से अधिक समय तक किसी भी कारण से नहीं किया जा सकता है।
6. यदि आप अपना कार्ड नवीकृत करने के लिए चाहते हैं तो आपको अपने कार्ड को नवीकृत करने के लिए आवश्यक सूचनाएं प्राप्त करनी होंगी।
7. कार्ड में दर्ज किसी सदस्य का मृत्यु होने के एक मास से अधिक समय तक किसी भी कारण से नहीं किया जा सकता है।
8. कार्ड में दर्ज किसी सदस्य का मृत्यु होने के एक मास से अधिक समय तक किसी भी कारण से नहीं किया जा सकता है।
9. यदि आप अपने कार्ड को नवीकृत करने के लिए चाहते हैं तो आपको अपने कार्ड को नवीकृत करने के लिए आवश्यक सूचनाएं प्राप्त करनी होंगी।
10. यदि आप अपने कार्ड को नवीकृत करने के लिए चाहते हैं तो आपको अपने कार्ड को नवीकृत करने के लिए आवश्यक सूचनाएं प्राप्त करनी होंगी।
11. यदि आप अपने कार्ड को नवीकृत करने के लिए चाहते हैं तो आपको अपने कार्ड को नवीकृत करने के लिए आवश्यक सूचनाएं प्राप्त करनी होंगी।

उ.व.यु.कान. में परिवर्तन

परिवर्तित उ.व.यु.कान. पता			
पुनर्गठित उ.व.यु.कान. पता			

उ.व.यु.कान. में परिवर्तन

उ.व.यु.कान. में परिवर्तन

उ.व.यु.कान. में परिवर्तन

फिट्टी के तल की जानकारी में परिवर्तन

परिवर्तित फिट्टी के तल की जानकारी नम. व. पता			
पुनर्गठित फिट्टी के तल की जानकारी नम. व. पता			

उ.व.यु.कान. में परिवर्तन

उ.व.यु.कान. में परिवर्तन

उ.व.यु.कान. में परिवर्तन

Model - 331 (1/25 Delhi) 2004 - 3470/0001

डी. फार्म, सं०

1447118

परिवार के सदस्यों का विवरण

कार्ड सं० A/PL/27670240

क्र.सं.	नाम	जन्म सं.	पिता - पत्नी का नाम	पिता से संबंध
1	श्याम लाल	1927	श्याम लाल	पिता
2	दरयाई	1940	श्याम लाल	पुत्र
3	राजेन्द्र	1906	श्याम लाल	पुत्र
4	जोगिन्द्र	1966	श्याम लाल	पुत्र
5	गरेन्द्र	1972	श्याम लाल	पुत्र
6	रविन्द्र	1975	श्याम लाल	पुत्र
7	सुधा	1960	राजेन्द्र	पुत्रपुत्री
8	नरिन्द्र	1972	जोगिन्द्र	पुत्रपुत्री

442438

04127502 09



उ.व.यु.कान. में परिवर्तन



Election Commission of India
भारत निर्वाचन आयोग

IDENTITY CARD
पहचान पत्र

DL10310271135666



Elector's Name : DALIP KUMAR GUPTA
निर्वाचक का नाम दिलीप गुप्ता

Father's/Mother's/
Husband's Name : BHAJAN LAL GUPTA
पिता/माता/पति का नाम भजन लाल गुप्ता

Sex / लिंग : MALE / पुरुष

Age as on 1.1.1998 :
1.1.1998 को आयु :

28

Address

M S 1,
MOHAN GARDEN
NEW DELHI

एम् एस - 1
मोहन गार्डन
नई दिल्ली

Electoral Registration Officer
निर्वाचक रजिस्ट्रार ऑफिसर

HASTOR

under different Government schemes.
यह पत्र सरकार की विभिन्न योजनाओं के अन्तर्गत
पहचान पत्र के रूप में प्रयोग किया जा सकता है

GOVERNMENT OF NCT OF DELHI
URBAN DEVELOPMENT DEPARTMENT
10TH LEVEL, DELHI SECRETARIAT,
I.P. ESTATE, NEW DELHI

F. No. 1-33/UC/UD/Policy/08/PFI

Dated:- 08 AUG 2008

To,

The President / Secretary

Shastri Welfare Assn.,

Mohan Garden, Uttam Nagar,

New Delhi - 59


Registration No. 239

Sub: - Eligibility slip for issuance of Provisional Regularization Certificate.

Sir,

The documents submitted by you have been scrutinized and your unauthorized colony bearing Registration No. 239 has been found eligible for issuance of Provisional Certificate of Regularization.

Yours faithfully,

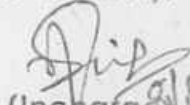
(Incharge)
Counter No. 05
Urban Development Deptt.
(Govt. of Delhi)
Delhi Secretariat New Delhi - 2

GOVERNMENT OF NCT OF DELHI
URBAN DEVELOPMENT DEPARTMENT
10TH LEVEL, DELHI SECRETARIAT,
I.P. ESTATE, NEW DELHI

F. No. 33/UC/UD/Policy/08/PF/

Dated:- 08 AUG 2008

To,

The President / Secretary

Shastri Welfare Assn.,
Mohan Garden, Uttam Nagar,
New Delhi - 59


Registration No. 239

Subj: - Eligibility slip for Issuance of Provisional Regularization Certificate.

Sir,

The documents submitted by you have been scrutinized and your unauthorized colony bearing Registration No. 239 has been found eligible for issuance of Provisional Certificate of Regularization.

Yours faithfully,

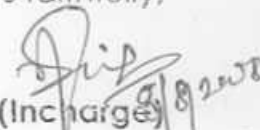
(Incharge)
Counter No. 05
Urban Development Deptt.
(Govt. of Delhi)
Delhi Secretariat New Delhi - 2

GOVERNMENT OF NCT OF DELHI
URBAN DEVELOPMENT DEPARTMENT
10TH LEVEL, DELHI SECRETARIAT,
I.P. ESTATE, NEW DELHI

40/c

24

F. No. 1-33/UC/UD/Policy/08/PF/

Dated:- 08 AUG 2008

To,

The President / Secretary

Shastri Welfar, Mohan

Garden, NO-59

Registration No. 0239

Sub: - Eligibility slip for issuance of Provisional Regularization Certificate.

Sir,

The documents submitted by you have been scrutinized and your unauthorized colony bearing Registration No. 0239 has been found eligible for issuance of Provisional Certificate of Regularization.

9/c
Yours faithfully,

(Incharge)

Counter No. 05

Urban Development Deptt.
(Govt. of Delhi)
Delhi Secretariat New Delhi - 2

शास्त्री वैलफेयर एसोसिएशन

एम० एस० और न्यू एम० ब्लॉक, मोहन गार्डन
उत्तम नगर, नई दिल्ली - 110059, फोन - 25351012
(पंजीकृत सं० 36713)

39/10
28

क्रमांक

तिथि

सेवा में

श्री मान. डा. विरिन्द सन्नि (अनाधिकृत कोलोनी)
शहरी विकास विभाग आई० पी० इस्टेट
राष्ट्रीय राजधानी क्षेत्र दिल्ली सरकार
नई दिल्ली - 110002

विषय. अनाधिकृत कोलोनी के निगमों के सचिवों में
दिनांक - 4.11.2007 की विज्ञापन (हिन्दुस्तान टाइम्स) के
अनुसार (M.S. New M.S.) एम.एस. न्यू एम० एस. ब्लॉक
के शास्त्री वैलफेयर एसोसिएशन मोहन गार्डन उत्तम नगर,
कोलोनी के निगमों के सचिवों के आगे जो इस्तोतेज एवं
कोलोनी के नक्शे + C.D. आपके कार्यालय में जमा करा रहे हैं।
इसमें सलगन सभी सुव्यवस्था वैलफेयर एसोसिएशन (R.W.A.)
की जानकारी के अनुसार पूर्णतः सत्य है। शायद लाभ

सलगन दर्शावे

- (I) R.W.A. की स्टेडेशन लिपि की प्रतिलिपि
- (II) R.W.A. की वर्तमान कार्यकारी काबिरेज की प्रतिलिपि
- (III) निगमों के सचिवों के आदेश पत्र की प्रतिलिपि
- (IV) कोलोनी के नक्शे व सी० डी० (S+D)
- (V) अनाधिकृत प्रमाणपत्र की प्रतिलिपि
- (VI) दिनांक 28/12/04 को निगमों के सचिवों में जमा आदेश की प्रतिलिपि
- (VII) I. Bhand & Partners, Takings
- (VIII) अनाधिकृत कोलोनी के सम्पादन स्थानों के सचिवों की

