

अनाधिकृत कालोनी के सम्पत्ति के स्वामियों के संबंध में सूचना

11/4

(रेजीडेन्ट्स वेलफेयर एसोसिएशन के द्वारा प्रदत्त)

कालोनी का नाम व पता : एक्सटेंशन राणापार्क सिरसपुर दिल्ली - 42

रेजीडेन्ट्स वेलफेयर एसोसिएशन का नाम : वेलफेयर एसोसिएशन राणापार्क सिरसपुर दिल्ली - 42 (रजि.)

सम्पत्ति के स्वामी का नाम	पिता/पति का नाम	प्लॉट नं./ मकान नं./ (खसरा नं.)	क्या प्लॉट है या प्लैट	दूरभाष नं यदि कोई हो	जल (हाँ/नहीं)	बिजली का कनेक्शन (हाँ/नहीं)	क्या रेजीडेन्ट्स वेलफेयर एसोसिएशन सोसायटी के सदस्य (हाँ/नहीं)
Brijesh Kr.	Prem Chand	449	M-Blk	No	No	No	Yes
Brijesh Kumar	Prem Chand	4499	M-Blk	No	No	No	Yes
Asha Devi	Hariram Singh	450	M-Blk	No	No	No	Yes
Rambir Singh	Chandgi Ram	449	M-Blk	No	No	Yes	Yes
Vijay Kumar	Batran Shah	449	M-Blk	No	No	Yes	Yes
Rajesh Kumar	Ramsarak	449	M-Blk	No	No	Yes	Yes
Om Parkash	Jagdish	449	M-Blk	No	No	Yes	Yes
Satnarayan	Laxmi Narayn	449	M-Blk	No	No	Yes	Yes
Laxmi Devi	Tej Ram	450	M-Blk	No	No	Yes	Yes
Om Prakash	Shiv Dhan	450	M-Blk	No	No	No	Yes
Monika Garg	Brijesh Kumar	450	M-Blk	No	No	Yes	Yes
Atar Singh	Man Singh	450	M-Blk	No	No	Yes	Yes
Rashmi Devi	Satnarayan	450	M-Blk	No	No	Yes	Yes
Rajender Parsad	Phool Chand	450	M-Blk	No	No	Yes	Yes
Shobha Devi	Rakesh	450	M-Blk	No	No	Yes	Yes
Tirlochan	Gurdayal	450	M-Blk	No	No	Yes	Yes
Ramdin Singh	Chandgi Ram	450	M-Blk	No	No	Yes	Yes
Sandeep	Habasingh	450	M-Blk	No	No	Yes	Yes
Sunita	Hava Singh	450	M-Blk	No	No	Yes	Yes
Gaurav Rana	M.S. Rana	450	M-Blk	27492337	No	Yes	Yes

नाम एवं हस्ताक्षर

अध्यक्ष / सचिव

अनाधिकृत कालोनी के सम्पत्ति के स्वामियों के संबंध में सूचना

(रेजीडेन्ट्स वेलफेयर एसोसिएशन के द्वारा प्रदत्त)

कालोनी का नाम व पता : एक्सटेंशन राणापार्क सिरसपुर दिल्ली - 42

रेजीडेन्ट्स वेलफेयर एसोसिएशन का नाम : वेलफेयर एसोसिएशन राणापार्क सिरसपुर दिल्ली - 42 (रजि.)

सम्पत्ति के स्वामी का नाम	पिता/पति का नाम	प्लॉट नं./ मकान नं./ (खसरा नं.)	क्या प्लॉट है या प्लैट	दूरभाष नं यदि कोई हो	जल (हाँ/नहीं)	विजली का कनेक्शन (हाँ/नहीं)	क्या रेजीडेन्ट्स वेलफेयर एसोसिएशन सोसायटी के सदस्य (हाँ/नहीं)
Kansho Devi	Amar Nath	449	M-Blk	No	No	Yes	Yes
Vinod Rathore	Laxmi Narain	449	M-Blk	No	No	Yes	Yes
Mithlesh Kumari	Rampal	450	M-Blk	No	No	Yes	Yes
Kanchan Devi	Om Prakash	450	M-Blk	No	No	Yes	Yes
Naresh Kumar	Sukhbir Singh	449	M-Blk	No	No	Yes	Yes
Raj Kumar	Sukhbir Singh	450	M-Blk	27892777	No	Yes	Yes
Vijender Kr.	Devi Singh	449	M-Blk	No	No	Yes	Yes
Nabban Jaidi	Mazid Husain	450	M-Blk	No	No	Yes	Yes
Om Prakash	Phoolen	450	M-Blk	No	No	Yes	Yes
Nirmala Devi	Kailash Chand	449	M-Blk	No	No	Yes	Yes
Kunwar Pal	Bhoj Raj	449	M-Blk	No	No	Yes	Yes
Naresh Chander	Roshan Singh	450	M-Blk	27492337	No	Yes	Yes
Ved Wati	Ram Parkash	450	M-Blk	27492337	No	Yes	Yes
Naveen Kr	Prem Chand	449	M-Blk	No	No	Yes	Yes
Brijesh Kr.	Prem Chand	449	M-Blk	No	No	Yes	Yes
Brijesh Kumar	Prem Chand	450	No	No	No	Yes	Yes
Naveen Kumar	Prem Chand	449	M-Blk	No	No	Yes	Yes
Naveen Kr.	PRem Chand	449	M-Blk	No	No	Yes	Yes
Brijesh Kr.	Prem Chand	449	M-Blk	No	No	Yes	Yes
Naveen Kr.	Prem Chand	449	M-Blk	No	No	Yes	Yes

नाम एवं हस्ताक्षर

अध्यक्ष / सचिव

अनाधिकृत कालोनी के सम्पत्ति के स्वामियों के संबंध में सूचना

(रेजीडेन्ट्स वेलफेयर एसोसिएशन के द्वारा प्रदत्त)

कालोनी का नाम व पता : एक्सटेंशन राणापार्क सिरसपुर दिल्ली - 42

रेजीडेन्ट्स वेलफेयर एसोसिएशन का नाम : वेलफेयर एसोसिएशन राणापार्क सिरसपुर दिल्ली - 42 (रजि.)

सम्पत्ति के स्वामी का नाम	पिता/पति का नाम	प्लॉट नं./ मकान नं./ (खसरा नं.)	क्या प्लॉट है या फ्लैट	दूरभाष नं यदि कोई हो	जल (हाँ/नहीं)	बिजली का कनेक्शन (हाँ/नहीं)	क्या रेजीडेन्ट्स वेलफेयर एसोसिएशन सोसायटी के सदस्य (हाँ/नहीं)
Ramsukh Mishra	Dharam Dutt	450	M-Blk	No	No	Yes	Yes
Anita	Laxmi Narain	449	M-Blk	No	No	Yes	Yes
Parveen Joshi	Darshan Lal	450	M-Blk	No	No	Yes	Yes
Sandeep	Haba Singh	449	M-Blk	No	No	Yes	Yes
Lawa Singh	Narain Singh	450	M-Blk	No	No	Yes	Yes
Rita Devi	Manoj Kumar	449	M-Blk	No	No	Yes	Yes
Anil Kumar	Randhir Singh	449	M-Blk	No	No	Yes	Yes
Raj Rani	Prem Nath	449	M-Blk	No	No	Yes	Yes
Prem Wati	Laxmi Narain	449	M-Blk	No	No	Yes	Yes
Anita Devi	Ganesh Mishra	449	M-Blk	No	No	Yes	Yes
Suresh	Sri Diwan	450	M-Blk	No	No	Yes	Yes
Narender Hundja	Devraj	449	M-Blk	No	No	Yes	Yes
Vijay Anand	Prem Nath	450	M-Blk	No	No	Yes	Yes
Dinesh Chand	Bishamber Dayal	449	M-Blk	No	No	Yes	Yes
Prayag Dutt	Gopal Dutt	450	M-Blk	No	No	Yes	Yes
Nand Kishore	Laxmi Kant	450	M-Blk	No	No	Yes	Yes
Vijender	Laxmi	449	M-Blk	No	No	Yes	Yes
Rani Devi	Malka Singh	449	M-Blk	No	No	Yes	Yes
Chanda Devi	Vishamber Dayal	450	M-Blk	No	No	Yes	Yes
Bharat Bhushan	Avinash Chand	450	M-Blk	No	No	Yes	Yes

नाम एवं हस्ताक्षर

President

Resident Welfare Association (Regd.)

Raha Park, Near Village Siraspur, Delhi-42

अध्यक्ष / सचिव

अनाधिकृत कॉलोनीयों के निवृत्तीकरण हेतु विचारार्थ आवेदन

भाग-1

1. अनाधिकृत कॉलोनी का नाम रामटेन्शन राजा पार्क कॉलोनी
2. स्थान/पता
 थाना राजा पार्क सिरसपुर दिल्ली-42
 राजस्व अनुमंडल समरपुर बादली
 राजस्व पिला अलीपुर
 पिन कोड बाहरी दिल्ली (30 90 दिल्ली मुख्य कार्यालय क-शिवली दिल्ली-110042
3. तारीख जब से कॉलोनी अस्तित्व में है 1998
4. सीमा का विवरण
 (1:5000 पैमाने पर लोकेशन/साइट प्लान में मांगा जाए) उत्तर 134.11 मीटर भगत सिंह पार्क (कालोनी)
 दक्षिण 134.11 मीटर चन्दन पार्क कॉलोनी
 पूर्व 66.35 मीटर
 पश्चिम 66.35 मीटर राजा पार्क कॉलोनी
5. कॉलोनी का क्षेत्रफल हेक्टेयर, वर्ग मी. में (लगभग) 80.93.66 वर्ग मीटर
6. भूखंडों की संख्या (i) बना हुआ 62 प्रकान
 (ii) खाली 20 खाली
7. आवासी (लगभग) 82 कुल 600 लगभग व्यक्ति
8. क्या आर.क्यू.ए./रेजीडेन्ट्स सोसाइटी बनी हुई है? नहीं है
9. क्या आर.क्यू.ए./रेजीडेन्ट्स सोसाइटी पंजीकृत है? रजि. नं. S-20206
7 अगस्त 1989
10. क्या कॉलोनी में एक से अधिक रेजीडेन्ट्स वेलफेयर एसोसिएशन है तो नहीं है
 रेजीडेन्ट्स वेलफेयर एसोसिएशन के कार्यालय प्रभारी के नाम एवं विवरण लीला राम प्रधान
 (आवेदन जमा करने वाले को छोड़कर) डि-3 राजा पार्क सिरसपुर दिल्ली-42
11. वर्तमान/प्रस्तावित रेजीडेन्ट्स वेलफेयर एसोसिएशन/रेजीडेन्ट्स सोसाइटी के कार्यालय प्रभारी के नाम, पता, एवं दूरभाष संख्या 9891670085 (M.P.N)
12. निम्नानुसार जानकारी अगर है (तो विस्तार में)
 नाम श्रीमती इन्द्रा गांधी अस्पताल (योजना दिल्ली सरकार की अग्रणी)
 निवास राजकीय सह शिक्षा माध्यमिक विद्यालय (सिरसपुर)
 पता नहीं
 पेशवा नहीं
 अध्यक्ष नहीं
 विभागी नहीं
 अन्य कोई व्यक्ति है

President लीला राम
 Residents Welfare Association (Regd.)
 Raja Park, Near Village Siraspur, Delhi-42

हस्ताक्षर अध्यक्ष/सचिव रेजीडेन्ट्स वेलफेयर एसोसिएशन

नाम पता सहित

- संलग्नक.
1. 1:5000 के पैमाने पर लोकेशन/साइट प्लान
 2. प्रारूप के भाग-1 के अनुसार सम्पत्ति के स्वामियों की सूची
 3. संलग्नक के साथ आवेदन पत्र की सारा अतिरिक्त प्रतियाँ

दिनांक:


6/c

RESIDENTS WELFARE ASSOCIATION (REGD.)

RANA PARK, NEAR VILLAGE SIRASPUR, DELHI-110042

Ref. No.

Dated

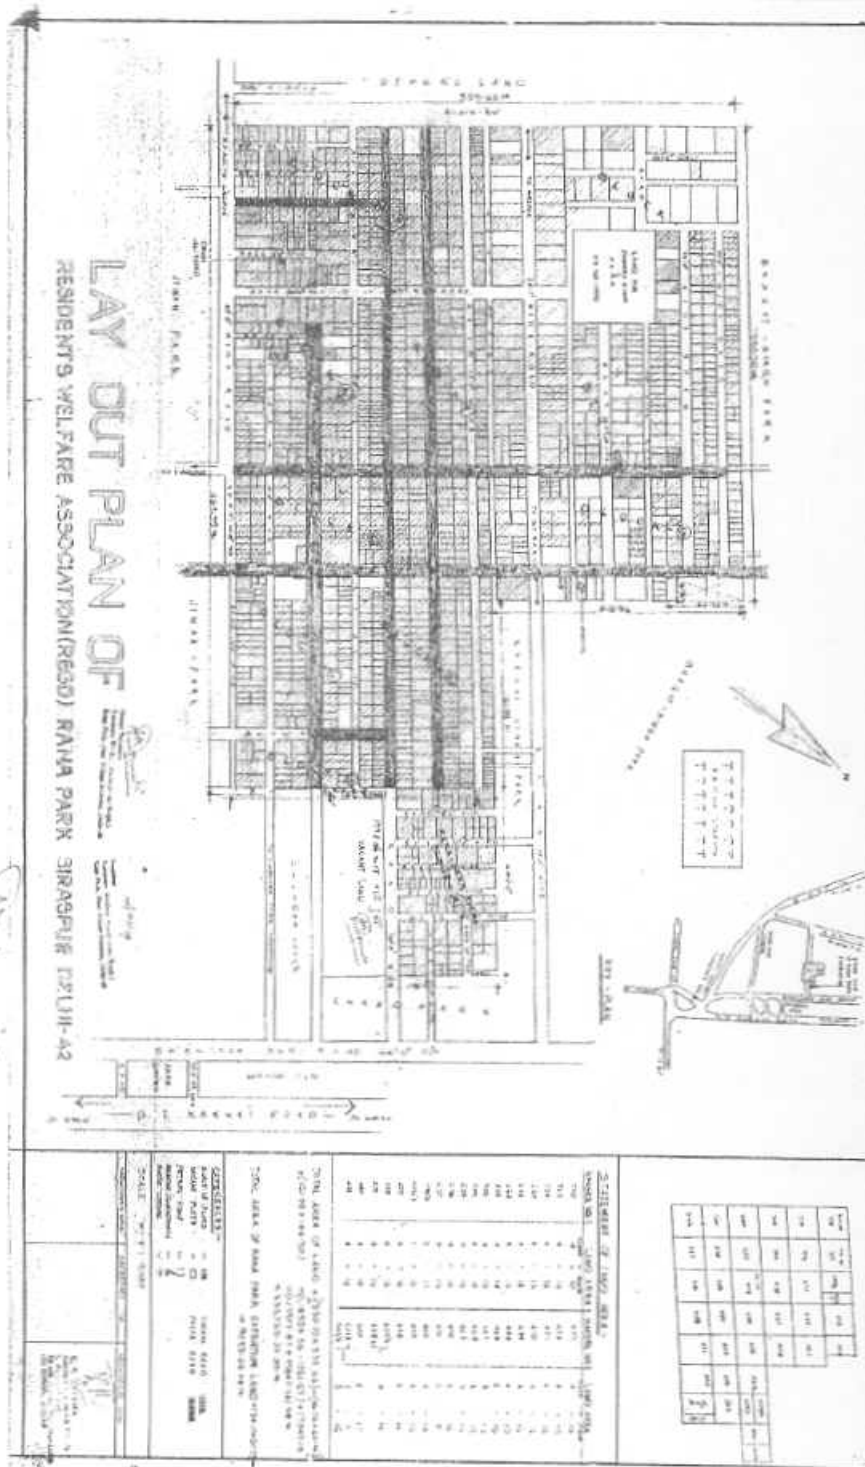

General Secretary
Residents Welfare Association (Regd.)
Rana Park, Siraspur, Delhi-42



7/4

RESIDENTS WELFARE ASSOCIATION (REGD.)

RANA PARK, NEAR VILLAGE SIRASPUR, DELHI-110042

Ref. No. RWA/136/2004 (एक्सटेंशन राणा पार्क)

Dated 27/12/2004

सेवा में,

माननीय अतिरिक्त सचिव

(अनाधिकृत कालोनी)

शहरी विकास विभाग

9वां तल (सी) विंग, दिल्ली सचिवालय

आई.पी. इस्टेट, नई दिल्ली

विषय : भौतिक रूप से 1:5000 के पैमाने पर राणापार्क सिरसपुर दिल्ली-110042 का नियमितिकरण हेतु विहित प्रारूप लोकेशन / साइट प्लान जमा कराने के सम्बंध में।

मान्यवर,

सविनय निवेदन यह है कि आपके द्वारा अनाधिकृत कालोनी का रेजिडेंट्स वेलफेयर एसोशिएशन द्वारा सम्पति स्वामी का ब्यौरा 1:5000 लोकेशन नक्शा साइट प्लान पंजीकृत वास्तुकार/शहर आयोजक द्वारा 1+7 अतिरिक्त प्रतियां के साथ आवेदन पत्र जमा करवा रहे हैं।

राणा पार्क कालोनी के दो खसरा नं 450 व 449 सन् 1998 में बसे हैं। जो कि एक्सटेंशन राणा पार्क एम ब्लाक राणा पार्क के लोकेशन साइट प्लान के साथ दिखाये गये हैं जो कि राणा पार्क के नक्शे सन् 1991 व 1993 और 1997 तक के सर्वे के अनुसार राणा पार्क में नहीं आते थे। क्योंकि दिल्ली सरकार ने दिनांक 31.03.2002 तक अनाधिकृत कालोनी का लोकेशन साइट प्लान का दिल्ली शहरी विकास विभाग द्वारा मांगे जाने पर उसे एक्सटेंशन राणा पार्क एम ब्लाक में दिखा रखा है। जिसका कि 75 प्रतिशत तक निर्माण हो चुका है। लगभग 600 व्यक्ति इन दो खसरों में रहते हैं इनके मतगणना के वोट भी राणा पार्क सिरसपुर के ही बने हुए हैं। जिसकी फाईल हम अलग से जमा करा रहे हैं। जो कि राणा पार्क के लोकेशन साइट प्लान के नक्शे में एक्सटेंशन राणा पार्क एम ब्लाक का नक्शा बना हुआ है।

धन्यवाद।

भवदीय

लीलाराम

लीलाराम (प्रधान)

रेजिडेंट वेलफेयर एसोशिएशन (रजि0)

(रजि0 नं. एस-20206) दिनांक 07.08.1989

दिल्ली-110042

अधिकृत कालोनी के सम्पत्ति के स्वामियों के संबंध में सूचना

(रेजीडेंट्स वेलफेयर एसोसिएशन के द्वारा प्रदत्त)

5/10

कालोनी का नाम व पता : एक्सटेंशन राणापार्क सिरसपुर दिल्ली - 42

रेजीडेंट्स वेलफेयर एसोसिएशन का नाम : वेलफेयर एसोसिएशन राणापार्क सिरसपुर दिल्ली - 42 (रजि.)

सम्पत्ति के स्वामी का नाम	पिता/पति का नाम	प्लॉट नं./मकान नं./ (खसरा नं.)	क्या प्लॉट है या फ्लैट	दूरभाष नं यदि कोई हो	जल (हाँ/नहीं)	बिजली का कनेक्शन (हाँ/नहीं)	क्या रेजीडेंट्स वेलफेयर एसोसिएशन सोसायटी के सदस्य (हाँ/नहीं)
Brijesh Kr.	Prem Chand	449	M-Blk	No	No	No	Yes
Brijesh Kumar	Prem Chand	4499	M-Blk	No	No	No	Yes
Asha Devi	Hariram Singh	450	M-Blk	No	No	No	Yes
Rambir Singh	Chandgi Ram	449	M-Blk	No	No	Yes	Yes
Vijay Kumar	Batran Shah	449	M-Blk	No	No	Yes	Yes
Rajesh Kumar	Ramsarak	449	M-Blk	No	No	Yes	Yes
Om Parkash	Jagdish	449	M-Blk	No	No	Yes	Yes
Satnarayan	Laxmi Narayn	449	M-Blk	No	No	Yes	Yes
Laxmi Devi	Tej Ram	450	M-Blk	No	No	Yes	Yes
Om Prakash	Shiv Dhan	450	M-Blk	No	No	No	Yes
Monika Garg	Brijesh Kumar	450	M-Blk	No	No	Yes	Yes
Atar Singh	Man Singh	450	M-Blk	No	No	Yes	Yes
Rashmi Devi	Satnarayan	450	M-Blk	No	No	Yes	Yes
Rajender Parsad	Phool Chand	450	M-Blk	No	No	Yes	Yes
Shobha Devi	Rakesh	450	M-Bik	No	No	Yes	Yes
Tirlochan	Gurdayal	450	M-Blk	No	No	Yes	Yes
Ramdin Singh	Chandgi Ram	450	M-Blk	No	No	Yes	Yes
Sandeep	Habasingh	450	M-Blk	No	No	Yes	Yes
Sunita	Hava Singh	450	M-Blk	No	No	Yes	Yes
Gaurav Rana	M.S. Rana	450	M-Blk	27492337	No	Yes	Yes

नाम एवं हस्ताक्षर

अध्यक्ष / सचिव

9/c

अनाधिकृत कालोनी के सम्पत्ति के स्वामियों के संबंध में सूचना
(रेजीडेन्ट्स वेलफेयर एसोसिएशन के द्वारा प्रदत्त)

कालोनी का नाम व पता : एक्सटेंशन राणापार्क सिरसपुर दिल्ली - 42

रेजीडेन्ट्स वेलफेयर एसोसिएशन का नाम : वेलफेयर एसोसिएशन राणापार्क सिरसपुर दिल्ली - 42 (रजि.)

सम्पत्ति के स्वामी का नाम	पिता/पति का नाम	प्लॉट नं./ मकान नं./ (खसरा नं.)	क्या प्लॉट है या फ्लैट	दूरभाष नं यदि कोई हो	जल (हाँ/नहीं)	बिजली का कनेक्शन (हाँ/नहीं)	क्या रेजीडेन्ट्स वेलफेयर एसोसिएशन सोसायटी के सदस्य (हाँ/नहीं)
Ramsukh Mishra	Dharam Dutt	450	M-Blk	No	No	Yes	Yes
Anita	Laxmi Narain	449	M-Blk	No	No	Yes	Yes
Parveen Joshi	Darshan Lal	450	M-Blk	No	No	Yes	Yes
Sandeep	Haba Singh	449	M-Blk	No	No	Yes	Yes
awa Singh	Narain Singh	450	M-Blk	No	No	Yes	Yes
Rita Devi	Manoj Kumar	449	M-Blk	No	No	Yes	Yes
Anil Kumar	Randhir Singh	449	M-Blk	No	No	Yes	Yes
Raj Rani	Prem Nath	449	M-Blk	No	No	Yes	Yes
Prem Wati	Laxmi Narain	449	M-Blk	No	No	Yes	Yes
Anita Devi	Ganesh Mishra	449	M-Blk	No	No	Yes	Yes
Suresh	Sri Diwan	450	M-Blk	No	No	Yes	Yes
Narender Hundja	Devraj	449	M-Blk	No	No	Yes	Yes
Vijay Anand	Prem Nath	450	M-Blk	No	No	Yes	Yes
Dinesh Chand	Bishamber Dayal	449	M-Blk	No	No	Yes	Yes
Prayag Dutt	Gopal Dutt	450	M-Blk	No	No	Yes	Yes
Nand Kishore	Laxmi Kant	450	M-Blk	No	No	Yes	Yes
Vijender	Laxmi	449	M-Blk	No	No	Yes	Yes
Rani Devi	Malka Singh	449	M-Blk	No	No	Yes	Yes
Chanda Devi	Vishamber Dayal	450	M-Blk	No	No	Yes	Yes
Bharat Bhushan	Avinash Chand	450	M-Blk	No	No	Yes	Yes

नाम एवं हस्ताक्षर

अध्यक्ष / सचिव

1

President
Resident Welfare Association (RWA)
Rana Park, Near Village Station

अनाधिकृत कालोनी का सम्पत्ति के स्वामियों के संबंध में सूचना

(रेजीडेन्ट्स वेलफेयर एसोसिएशन के द्वारा प्रदत्त)

कालोनी का नाम व पता : एक्सटेंशन राणापार्क सिरसपुर दिल्ली - 42

रेजीडेन्ट्स वेलफेयर एसोसिएशन का नाम : वेलफेयर एसोसिएशन राणापार्क सिरसपुर दिल्ली - 42 (रजि.)

सम्पत्ति के स्वामी का नाम	पिता/पति का नाम	प्लॉट नं./ मकान नं./ (खसरा नं.)	क्या प्लॉट है या फ्लैट	दूरभाष नं यदि कोई हो	जल (हाँ/नहीं)	बिजली का कनेक्शन (हाँ/नहीं)	क्या रेजीडेन्ट्स वेलफेयर एसोसिएशन सोसायटी के सदस्य (हाँ/नहीं)
Kansho Devi	Amar Nath	449	M-Blk	No	No	Yes	Yes
Vinod Rathore	Laxmi Narain	449	M-Blk	No	No	Yes	Yes
Mithlesh Kumari	Rampal	450	M-Blk	No	No	Yes	Yes
Kanchan Devi	Om Prakash	450	M-Blk	No	No	Yes	Yes
Naresh Kumar	Sukhbir Singh	449	M-Blk	No	No	Yes	Yes
Raj Kumar	Sukhbir Singh	450	M-Blk	27892777	No	Yes	Yes
Vijender Kr.	Devi Singh	449	M-Blk	No	No	Yes	Yes
Nabban Jaidi	Mazid Husain	450	M-Blk	No	No	Yes	Yes
Om Prakash	Phoolen	450	M-Blk	No	No	Yes	Yes
Nirmaala Devi	Kailash Chand	449	M-Blk	No	No	Yes	Yes
Kunwar Pal	Bhoj Raj	449	M-Blk	No	No	Yes	Yes
Naresh Chander	Roshan Singh	450	M-Blk	27492337	No	Yes	Yes
Ved Wati	Ram Parkash	450	M-Blk	27492337	No	Yes	Yes
Naveen Kr	Prem Chand	449	M-Blk	No	No	Yes	Yes
Brijesh Kr.	Prem Chand	449	M-Blk	No	No	Yes	Yes
Brijesh Kumar	Prem Chand	450	No	No	No	Yes	Yes
Naveen Kumar	Prem Chand	449	M-Blk	No	No	Yes	Yes
Naveen Kr.	PRem Chand	449	M-Blk	No	No	Yes	Yes
Brijesh Kr.	Prem Chand	449	M-Blk	No	No	Yes	Yes
Naveen Kr.	Prem Chand	449	M-Blk	No	No	Yes	Yes

नाम एवं हस्ताक्षर

अध्यक्ष / सचिव



13/✓



RESIDENTS WELFARE ASSOCIATION (REGD.)

RANA PARK, NEAR VILLAGE SIRASPUR, DELHI-110042

Ref No.

Dated 4/12/07

TRUE EXTRACT OF THE RESOLUTION

It is resolved in the meeting the Society held on 4/12/07 at Rana Park B-3, Siraspur Delhi-42. It is resolved that in view of the Govt of NCT of Delhi Direction regarding regularization the colony, that the President of the Association Sh. Lila Ram is being authorized to complete the all legal as well as the production formalities regarding submission of the requirement application layout plan and service plans and other necessary formalities.

With the above agenda and resolutions the President declare the meeting as over.



(President)



141C

RESIDENTS WELFARE ASSOCIATION (REGD.)

RANA PARK, NEAR VILLAGE SIRASPUR, DELHI-110042

Ref. No.

Dated 8/12/07

आज दिनांक 8-12-07 दिन शनिवार को एक आम सभा को आयोजित किया गया जिसमें यह तय किया गया कि दिल्ली सरकार द्वारा नम्बरो एवं आवेदन घत, C.D, जो मांगा गया है उसे भरा करके दिल्ली सरकार के आफिस में जमा करना है जिससे कालोरी में निगली पानी एवं सीवर लाइन तथा सड़की का निर्माण हो सके औरिंग में निम्नांकित सदस्य उपस्थित थे :-

- | | |
|-----------------------------|--------------------------|
| 1. श्रीमती लक्ष्मी (प्रधान) | 15. शिवकर पांडेय (सदस्य) |
| 2. अविष (उपप्रधान) | 16. विजय सैनी |
| 3. राम किशोर (सचिव) | 17. एफ.के. कुशावर्धन |
| 4. वीरपाल (उपसचिव) | 18. विजय सिंह |
| 5. विनोद कुमार (कोषाध्यक्ष) | 19. श्रीराम |
| 6. अनिल कुमार (संचालक) | 20. नरपु |
| 7. बनीफ (सदस्य) | 21. श्याम बने सिंह |
| 8. विनय मिश्र | |
| 9. जगदीश शुक्ला | |
| 10. वीरेन्द्र कुमार | |
| 11. राम | |
| 12. अमरनाथ | |
| 13. राम लाल | |
| 14. गौरीशंकर | |



421
15/c

GOVT. OF NCT OF DELHI
URBAN DEVELOPMENT DEPARTMENT
(UNAUTHORISED COLONIES CELL)
9TH LEVEL, 'C' WING DELHI SECRETARIAT,
I.P. ESTATE : NEW DELHI.

Acknowledgement receipt

Application for regularisation of unauthorised colony named

..... Rana Park Extn, Siraspar

..... Delhi-42

has been received from Sh. Bhola Ram

on behalf of RWA alongwith site plan and details of property owners.


(SIGNATURE)

APPLICATION NO.

DATED : 28 / 12 / 04

No 00421

16/4

CERTIFICATE OF REGISTRATION
SOCIETIES REGISTRATION ACT XXI OF 1860

No. S. 20206 OF 1989

I hereby certify that RESIDENTS WELFARE

ASSOCIATION RANAPARK NEAR VILLAGE
SIRAPUR NEW DELHI

has been registered under the SOCIETIES REGISTRATION ACT,
XXI OF 1860.

GIVEN UNDER MY HAND AT DELHI on this 7th day of
AUGUST, One thousand nine hundred and
eighty-nine.

Registration fee of

Rs. 100/- received.



REGISTRAR OF SOCIETIES
DELHI

[Signature]
REGISTRAR OF SOCIETIES
DELHI ADMINISTRATION
DELHI.



[Handwritten]
99/16061280



UNDERTAKING

14AA 445004

दिल्ली DELHI

I, RANA PARK RESIDENCE WELFARE ASSOCIATION REGD.
REGD. NO. _____, through its President : LEELA RAM Son of Late
Shri Hira Lal, Address: B-3, Rana Park, Siraspur, Delhi-110042,
do hereby solemnly declare as under :-

1. That we shall abide by the layout plans which may be approved with or without conditions.
2. That we shall pay necessary development charges for provisions of electricity, water charges, sewerage and other charges as may be fixed by the DDA or the concerned bodies.
3. That we shall surrender the land required in favour of DDA or the MCD/NDMC free of cost in order to provide for roads or other civil amenities or community facilities in conformity with the planning development control norms.

(Signature)
DEPONENT

VERIFICATION:-

Verified at Delhi on this 26/12/2007, that the contents of my above said undertaking are true and correct to the best of my knowledge and belief and nothing material has been concealed therefrom.

26 DEC 2007

ATTESTED

(Signature)
DEPONENT



NOTARY PUBLIC DELHI
Regn.No. F-17/5/84, Judi



दिल्ली DELHI

E 056121

INDMNITY BOND

This Indemnity Bond made and executed at Delhi on this 26/12/2007, by: RANA PARK RESIDENCE WELFARE ASSOCIATION REGD, REGD. NO. _____, through its President: LEELA RAM Son of Late Shri Hira Lal, Address: B-3, Rana Park, Siraspur, Delhi-110042,

do hereby indemnify as under :-

Whereas we shall abide by the rules and regulations and orders of the Govt. of N.C.T. of Delhi, M.C.D., D.D.A. etc.

Whereas we shall also pay necessary development charges for provisions of electricity, water, sewerage and drainage etc. as may be fixed by the concerned authority.

Whereas we indemnify the local body / DDA in respect of all necessary measures for retrofitting against the seismic requirement and for structural stability of the building etc.

IN WITNESS WHEREOF this Indemnity Bond is made at Delhi on the day month year mentioned above in the presence of the following witnesses :-

WITNESSES

1.

2.

ATTESTED

EXECUTANT

NOTARY PUBLIC DELHI
Regn. No. 151/2004, Judi



26 DEC 2007

19/12

		opment
	-Roads -Water Supply -Hand pumps -Tube wells -Underground Water Tank -Street Light -ESS/Transformers/Generators -Drains -Sewerage/Sanitation -Fire fighting installations	NO NO NO NO NO NO NO NO NO
31.	Status of Facilities	Nos./Area/ Width/Length
	-Parks/Transport lots/Common Open space -Schools -Community Hall -Common parking areas -Dispensary/Health Centre -Religious structures -Police Post/Fire Post	NO NO NO NO NO NO NO NO SAMEY PUR (Bodhi)

Enclosures:

- Resolution of the Resident Society.
- Registration Certificate of Society with authenticated List of members/owners/occupants.
- Existing Survey (05 copies + CD)
- Regularisation Plans/ 5 Lay out Plan (Service plan (05 copies+ CD).
- Undertaking as mentioned.
- Certificates/documents/NOCs as mentioned.

Signature of Authorised Signatory
Resident Society

20/c

19.	List of members with Plot/Property No. (to be attached)	Attached
20.	Percentage of Residents/house owners as members of the Resident Society	

21. No. of Built-up Plots: (Min.35% of Gr.Floor permissible coverage)

- (i) Upto 100 sq.mts. -
- (ii) Above 100 sq.mts. -
- (iii) Above 250 sqm. -

22. No. of Vacant Plots:

- (i) Upto 100 sq.mts. -
- (ii) Above 100 sq.mts. -
- (iii) Above 250 sqm. -

23.	Land use: As per Master Plan As per Zonal Plan		
24	Whether falls in Reserved Forests or Regional Park		Yes/No
25.	Whether the Colony effects/falls over Master Plan Road alignment Railway Line Metro Corridor Water Supply/sewerage lines/Utilities Works	NO X10 N/A N/A N/A N/A	
26.	Any Monuments/Heritage Buildings in the Colony or in the vicinity?		
27.	Key Plan/Site Plan of unauthorised Colony and description of boundaries..... (Please attach scaled Key Plan/Plan of Colony superimposed on Zonal Plan/City Survey Map indicating North Point, surrounding features, adjacent roads, buildings, drains, electricity, lines etc.)		
28.	NOC as mentioned at para IV (ii): (Please attach)	NO	
29.	Undertaking/Indemnity Bond (Please attach)		
30.	Status of Services	Nos./Area/ Width/Length	Stage of Deve.

Application & check list for Regularisation of Unauthorised Colony

(To be filled up by the Resident Society and to be countersigned by Architect-Town Planner & Service Engineer)

1.	Name and address of the Colony	RANA PARK EXTENSION SIRASPUR DELHI-42
2.	Regn. No. in the GNCTD list	421
3.	Name of Resident Society	RESIDENT WELFARE ASSOCIATION (REG)
4.	Registration no. of the Resident Society (with Registrar of Societies)	S-20206
5.	Names of Physical Surveyor & Socio-economic Surveyor	
6.	Name of Services Engineer	
7.	Name of Supervising Engineer	
8.	Name of Authorised Signatories	
9.	Category of colony (as notified vide Public notice dated 14.10.2007)	G
10.	Revenue Village	SIRASPUR
11.	Zone (As per Master Plan of Delhi)	CIVIL-ZONE
12.	Date from which unauthorised colony exists	1990
13.	Location/surroundings (Towards North, South, East & West)	NORTH - Bhagat Singh Park, South - Jeevan Park West - Chaudhary Park, West - Rana Park
14.	Development Area No. MCD/NDMC/Canti. Board Area?	
	Whether falls in Notified Slum Area?	NO
15.	Total area of Unauthorised Colony	8 Bighas.
16.	Land Status/Ownership	Private Land.
17.	Court Case, if any (Please attach details)	NO
18.	Land whether notified for acquisition	NO.

19/12
K. K. SHARMA
Architect, Engineer's & Valuer
L. No. CA-77/199
BR-688
(0) 27400001, 27400008
Delhi-1100



MOST IMMEDIATE

GOVERNMENT OF NCT OF DELHI
URBAN DEVELOPMENT DEPARTMENT
10TH LEVEL, DELHI SECRETARIAT,
I.P. ESTATE NEW DELHI

F.No. 1 DS/UD/UC/2008/710

Dated:

To

The President
B-3, Rana Park Ext.
Siraspur, Delhi - 42

Sub: Verification of documents of unauthorized colonies for the purpose of regularization.

Sir,

A preliminary scrutiny of the application submitted by the unauthorized colony and figuring at serial No. 0421 of the list of such unauthorized colony has been made. It has been noted that you have not submitted the following required documents, along with your application:-

As per Check List Enclosed.

1. Registration Certificate issued by the Registrar of Societies, GNCT of Delhi.
2. Lay Out Plan, Services Plan, Survey Plan.
3. Undertaking.
4. Indemnity Bond.
5. List of members of the colony along with - details of area etc.

You are therefore, requested to kindly get the registration of your resident society done immediately, if not already registered, with the Registrar of Societies GNCT of Delhi. A copy of the certificate along with other deficient documents as pointed out above may please be got ready as the government of NCT of Delhi proposes to hold a camp shortly for rectification of deficiencies in the application forms.

This is in pursuance of the decision to grant a provisional registration certificate. The date and time of the camp would be notified through public advertisement.

Encl. Check List

Yours faithfully,



(J.G. ARORA)
DY. SECRETARY (UC)

At Sir

9-8-2008

991106/280

25/c

GOVERNMENT OF NCT OF DELHI
URBAN DEVELOPMENT DEPARTMENT
10TH LEVEL, DELHI SECRETARIAT,
I.P. ESTATE, NEW DELHI

F. No. 1-33/UC/UD/Policy/08/PF/

Dated:- 09 AUG 2008

To,

The President / Secretary

Rara Park,
Wazirpur, Delhi-42

Registration No. 421

Sub: - Eligibility slip for issuance of Provisional Regularization Certificate.

Sir,

The documents submitted by you have been scrutinized and your unauthorized colony bearing Registration No. 421 has been found eligible for issuance of Provisional Certificate of Regularization.

Yours faithfully,

(Incharge)

Counter No. 2

Urban Development Deptt.
(Govt. of Delhi)

Delhi Secretariat New Delhi - 2



95/1106/280

26/4

GOVERNMENT OF NCT OF DELHI
URBAN DEVELOPMENT DEPARTMENT
10TH LEVEL, DELHI SECRETARIAT,
I.P. ESTATE, NEW DELHI

F. No. 1-33/UC/UD/Policy/08/PFI

Dated:- 09 AUG 2008
09 2008

To:

The President / Secretary

Rana Park,

Siraspur, Delhi-42

Registration No. 421

Subj: - Eligibility slip for issuance of Provisional Regularization Certificate.

Sir,

The documents submitted by you have been scrutinized and your unauthorized colony bearing Registration No. 421 has been found eligible for issuance of Provisional Certificate of Regularization.

Yours faithfully,



(Incharge)

Counter No. 2

Urban Development Deptt.
(Govt. of Delhi)
Delhi Secretariat New Delhi - 2

स्थायी संख्या संख्या /PERMANENT ACCOUNT NUMBER

AAOPG9884E



नाम /NAME

BRIJESH KUMAR GARG

पिता का नाम /FATHER'S NAME

BRIJESH KUMAR GARG

जन्म तिथि /DATE OF BIRTH

13-06-1975

हस्ताक्षर /SIGNATURE

DR. CHITRA K. MISHRA

आयकर अधिकारी (कंप्यूटर केंद्र)

Commissioner of Income-tax(Computer Operations)



इस कार्ड को खो / मिल जाने पर कृपया जारी करने वाले प्राधिकारी को सूचित / वापस कर दें
आयकर आयुक्त (कंप्यूटर केंद्र),
पूर्वी खण्ड-II, तल संख्या-3,
विवेकानन्द मार्ग,
रामकृष्ण पुरम, नई दिल्ली-110066.

In case this card is lost/found, kindly inform/return to the issuing authority :

Commissioner of Income-tax(Computer Operations),
Level III, East Block II,
Vivekananda Marg, R.K.Puram,
New Delhi - 110 066.

28/c

GOVERNMENT OF NCT OF DELHI
URBAN DEVELOPMENT DEPARTMENT
10TH LEVEL, DELHI SECRETARIAT,
I.P. ESTATE, NEW DELHI

F. No. 1-33/UC/UD/Policy/08/PF/

Dated:- 09 AUG 2008
09 : 2008

To,

The President / Secretary

Rana Park,
Siraspur, Delhi-42

Registration No. 421

Sub: - Eligibility slip for issuance of Provisional Regularization Certificate.

Sir,

The documents submitted by you have been scrutinized and your unauthorized colony bearing Registration No. 421 has been found eligible for issuance of Provisional Certificate of Regularization.

Yours faithfully,



(Incharge)

Counter No. 2

Urban Development Deptt.
(NCT of Delhi)
Delhi Secretariat New Delhi - 2

421
P-497



29/c

RESIDENTS WELFARE ASSOCIATION (REGD.)

RANA PARK, NEAR VILLAGE SIRASPUR, DELHI-110042

(Reg No 20906)

Ref. No. 421

Dated

मीलाराम S/O दीशकाल
राणा पार्क सिरसपुर



(संचायक)
~~मिलाराम~~



DL 103/02010 8493

पुनर्मात्रा

9891670085

मीलाराम



AAOPG 9884E
पि.डी.डी. नुमाँर S/O प्रेमचन्द
राणा पार्क E/n. सिरसपुर

9212301469

Provisional

DELHI GOVERNMENT
TEAM DELHI • MAKING THINGS HAPPEN

Certificate of Regularization

No. : F.1-33/UC/UD/2004/Pt.-III/

Dated : 17/09/2008

It is certified that the residents of Rama Park Extn. Siraspur Delhi-42
unauthorised colony, having Regd. number 421, represented through
Sh/Ms. Leela Ram

(President/Secretary) of the R.W.A. Rama Park Society Ltd. (registered
under the Society Registration Act, 1861) having registration number S-20206/1989
have fulfilled the requirement of Clause 4 of the Regulations for Regularization of
unauthorised colonies in Delhi, notified by the Government of India vide notification No.
S.O. 683 (E) dated the 24th March, 2008 and amended vide notification No. S.O. 1452
dated the 16th June, 2008, and, thus Rama Park Extn. Siraspur Delhi-42
unauthorised colony is provisionally regularized.

This provisional regularization certificate shall be subject to the scrutiny of the
requisite documents, by the local body/ Delhi Development Authority/ GNCTD, with
regard to fulfillment of conditions stipulated under the aforesaid Regulations. The
unauthorised colonies fulfilling those conditions shall only be considered for final
regularization.

The final boundary of the aforesaid colony would be fixed by the GNCTD only
after completing all requisite formalities including those in Clause 3 of the Regulations.

By order and in the name of the Lt.

Governor of the National Capital

Territory of Delhi

M. Sh. Kar
(MADHUKAR)

Joint Secretary (UC)

R. K. Chauhan

RAJ KUMAR CHAUHAN

Urban Development Minister

Govt. of NCT of Delhi

To,

Sh/Ms. Leela Ram