

Council of Architecture

Certificate of Registration

This is to certify that the name of Shri/~~SARMA~~

RAKESH KUMAR VASDEVA

has been entered in the register and his/~~her~~ Registration No. is

CA/ 94/17500

This certificate is valid from the twentysecond

day of July 199⁴ to the thirtyfirst

day of December 199⁵

Renewals

Year

Signature of
Registrar

1996 to 1997 Sudhirkumar Jayan
Valid up to 31-12-2001 A.D. 23/2
Valid up to 31-12-2011 A.D. 23-2-20
31-12-2011 A.D. inod Kumar 24-2-2002

List of Additional Qualification :

Given under the common Seal of the Council of Architecture,

Dr. RAKESH VASUDEVA

H.NO. 152, SECTOR-18, FARIDABAD

MCA REG. NO.: CA/94/17500

MOBILE : 9350804001, 9310112100

PHONE : 0129-2265398

this twentysecond day of July, 1994

Sudhirkumar Jayan
Secretary

President
PRESIDENT

SAMAJ SEWA SAMITI

(Registration No. S-27392)

Block, 40 Foot Road, Moler-Band Extension
Badarpur Border, New Delhi - 110044

President
President

** 2 **

3. That I am agreed with the submitting lay out plan for sanction on behalf of our **Samaj Sewa Samiti**, (Regn. No.S-27392).
4. That our Association is ready to pay necessary charges for electricity, water, sewer, drainage etc. to the concerned authorities/departments.
5. That no vacant land is available in our society for community center, park or other activities.
6. That I am not liable to give the undertaking that the vacant land would be transferred in the name of Govt. of India.

VERIFICATION:-

Verified at Delhi on this 14th day of December 2007, that the contents of the above affidavit are true and correct to the best of my knowledge and belief.



14 DEC 2007

ATTESTED
ATTESTED

Notary Public, Delhi
Notary Public, Delhi


DEPONENT
PRESIDENT
SAMAJ SEWA SAMITI
(Registration No.S-27392)
G-Block, 40 Foot Road, Moler Band Extension
Badarpur Border, New Delhi - 110044


DEPONENT
PRESIDENT
SAMAJ SEWA SAMITI
(Registration No.S-27392)
G-Block, 40 Foot Road, Moler Band Extension
Badarpur Border, New Delhi - 110044

Registration No-145/06



दिल्ली DELHI

14AA 106057

AFFIDAVIT

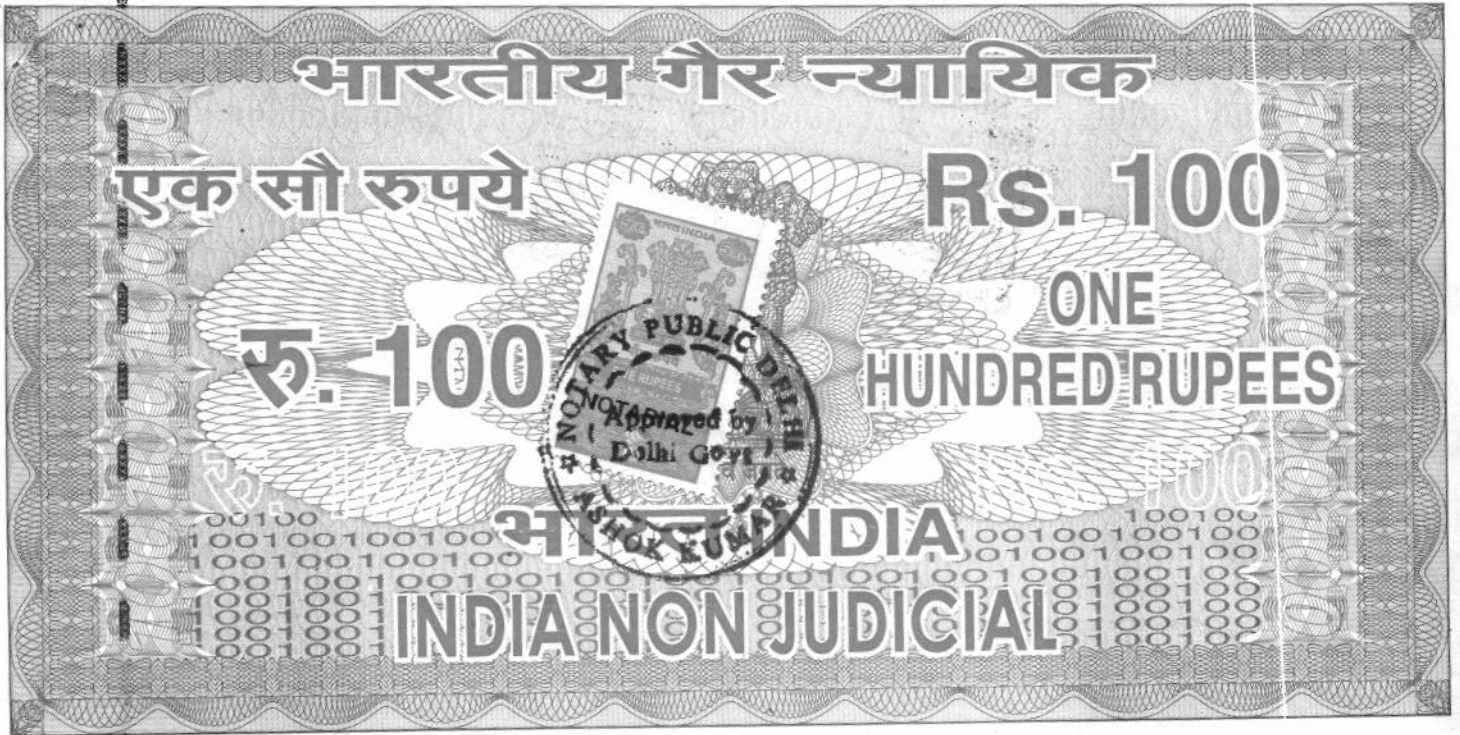
I, V.K.JAIN SON OF SHRI C.S.JAIN President of SAMAJ SEWA SAMITI,
(Regn. No.S-27392), Situated at G-120, Molar Band Extn. Badarpur Border, New
Delhi-44, do hereby solemnly affirm and declare as under:-

1. That the above said Association is a registered association.
2. That I am submitting lay out plan of G-Block, Molar Band Extn. Badarpur
Border, New Delhi-44, on behalf of our Association for sanction.



Contd...2.


PRESIDENT
SAMAJ SEWA SAMITI
(Registration No.S-27392)
G-Block, 40 Foot Road, Molar Band Extension
Badarpur Border, New Delhi - 110044



दिल्ली DELHI

E 019991

INDEMNITY BOND

This Indemnity Bond is made at Delhi on this 14th day of December 2007 by
SHRI V.K.JAIN SON OF SHRI C.S.JAIN President of **SAMAJ SEWA SAMITI**,
(Regn. No.S-27392), Situated at G-120, Molar Band Extn. Badarpur Border, New
Delhi-44.

I do hereby indemnify as under:-

1. That I am submitting lay out plan of G-Block, Molar Band Extn. Badarpur
Border, New Delhi-44, on behalf of our Association for sanction.



Contd...2.

PRESIDENT
SAMAJ SEWA SAMITI
(Registration No.S-27392)
G-Block, 40 Foot Road, Molar Band Extension
Badarpur Border, New Delhi - 110044

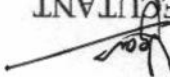
2. That I am giving an undertaking on behalf of our association that Govt. of India will not be liable for any loss or damages from natural hazards based on soil conditions to our society.

IN WITNESS WHEREOF this Indemnity Bond is executed by the Executants on the date, month and year first above written in presence of the following witnesses:-

WITNESSES:-

1. 

SURESH MOTWANI
H no 388/18 G Block
MB Extn. Badarpur, New Delhi.


EXECUTANT
PRESIDENT
SAMAJ SEWA SAMITHI
(Registration No.S-27392)
G-Block, 40 Foot Road, Moler Band Extension
Badarpur Border, New Delhi - 110044

2. श्री ५-२५५
570 Fm. 25F - 25F
R105H-5/120, Malpura
121-215 075 6mmf



14 DEC 2007
ATTESTED

Notary Public, Delhi

Registration No-145/06

**INFORMATION IN RESPECT OF PROPERTY OWNERS OF THE UNAUTHORISED COLONY
(TO BE PROVIDED BY RESIDENT WELFARE ASSOCIATION)**

NAME AND ADDRESS OF COLONY: G Block ,Moler Band Extn.Badarpur Border,New Delhi-110 044

NAME OF RESIDENT WELFARE ASSOCIATION:-SAMAJ SEWA SAMITI

S.No.	Name of Property Owner	Father's/Husband' Name	Plot No./ House No.	Whether Plot/Flat	Plot Size	Sq.Yds	Sq. Mtr	Telephone No.If any	Water (Yes/No)	Electricity Connection (Yes/No)	Whether member of RWA/Society (Yes/No)
	GALI NO.1										
1	Shri V.K.Jain	Late Shri C.S. Jain	G-1	House	40X66	288	241.6	9868078105	*	Yes	Yes
2	Ms. Vishna Devi Mishra	P.C.Mishra	G-2	House	16.50X39	70	58.7		*	Yes	Yes
3	Ms. Usha Devi	Sh. Shachida Nand	G-3	House	15X39	65	54.5	9810266282	*	Yes	Yes
4	Ms. Anju	Shri Ramesh Chand	G-4	House	23X39	100	83.9	9312055385	*	Yes	Yes
5	Ms. Alladiya Khan	Late Azim Mullah	G-5	House	11.5X39	50	42.0		*	Yes	Yes
6	Ms. Rani Sharma	Shri Giri Raj	G-6	House	14X39	60	50.3	20905484	*	Yes	Yes
7	Shri Suresh	Late Heera Mani	G-7	House	11.5X39	50	42.0	9899025521	*	Yes	Yes
8	Shri Dibban Singh	Late Ram Swroop	G-8	House	23X39	100	83.9	29891723	*	Yes	Yes
9	Ms. Ganga Devi	Shri Sadar Singh	G-9	House	16X39	70	58.7	9350080986	*	Yes	Yes
10	Kailash Upadhyay	Late Bachchi Ram	G-10	House	11.5X39	50	42.0	9810696664	*	Yes	Yes
11	Raj Mishra	Late Gulab Chand	G-11	House	23X39	100	83.9	26995659	*	Yes	Yes
12	Ms.Pushpa Devi	Man Singh	G-12	House	15.5X39	66	55.4	9871133093	*	Yes	Yes
13	Munni	Ramesh Singh Chauhan	G-13	House	16X39	70	58.7	9871427429	*	Yes	Yes
14	Kailash	Phool Singh	G-14	House	12X39	45	37.8	9999835144	*	Yes	Yes
15	Kailash	Phool Singh	G-15	House	8X34	30	25.2		*	Yes	Yes
16	Renu	Hira Lal	G-16	Plot	14.5X34	55	46.1	9811092876	*	No.	Yes
17	Hira Lal	Sambhoo	G-17	House	8X34	30	25.2	26996555	*	Yes	Yes
18	Banwari Lal	Kanna Ram	G-18	House	14.5X34	55	46.1		*	Yes	Yes
19	Harish Chand	Suraj Prakash	G-19	House	17.5X34	66	55.4	9811090541	*	Yes	Yes
20	R.K. Sethi	Janak Raj Sethi	G-20	Plot	26.25X34	100	83.9		*	No.	Yes
21	Amar Shree	Bahoran Singh	G-21	Plot	19.6X34	75	62.9		*	No.	Yes
22	Phoolwati	Bahoran Singh	G-22	House	13X34	50	42.0		*	Yes	Yes
23	P.C. Puri	Pamodar Singh	G-23	House	13X34	50	42.0	26997490	*	Yes	Yes
24	Ved Raj	Jag Ram	G-24	House	40.3X34	155	130.1	55162388	*	Yes	Yes
25	Leela Wati	Sadhu Ram	G-25	House	26.25X34	100	83.9		*	Yes	Yes
26	Pushpa Devi	Krishan	G-26	House	17X62	117	98.2	26996418	*	Yes	Yes
27	Mahesh Sharma	Chet Ram Sharma	G-26/1	House	16X22.5	40	33.6	98912240023	*	Yes	Yes
28	Hariom Gupta	Guljari Lal Gupta	G-26/2	House	34X18	68	57.1	9810828678	*	Yes	Yes
	GALI NO.1/A										
29	Jayprakash Gupta	Late Madan Lal Gupta	25/1	House	33X30	110	92.3	9818618471	*	Yes	Yes
30	Smt. Lalmati Devi	Laxman Ram	25/2	House	30X30	100	83.9	9210698267	*	No	Yes
31	Smt. Kavita	Harish Vasist	25/3	Plot	15X30	50	42.0	9899425393	*	No	Yes
32	Sh. Munna Lal	Kam Saya Yadav	25/4	Plot	10 1/2X30	35	29.4	9899517260	*	Yes	Yes
33	Sh. Sher Bahadur	Ram Bahadur	25/5	House	20 1/2X30	70	58.7	9891103395	*	Yes	Yes
34	Smt. Nandi Devi	Ramesh Chand	25/6	House	15X30	50	42.0	9868305725	*	No	Yes
35	Sh. Sita Ram		25/7	Plot	30X30	100	83.9	9818981376	*	No	Yes
36	Mr. Yadav		25/8	Plot	39X53	200	167.8		*	Yes	Yes
37	Smt. Saroj	Kishan Kumar Yadav	25/9	House	22X34	83	69.6	9210566105	*	Yes	Yes
38	Smt. Sangeeta Sharma	Sanjay Kumar Sharma	25/10	House	31X18.5	65	54.5	9810447890	*	Yes	Yes
39	Smt. Sunita Rawat	Darshan Singh	25/11	House	31X20	70	58.7	9868676398	*	Yes	Yes
40	Sh. Lal Singh	Mohit Singh	25/12	House	18 1/2X24	50	42.0	9313753094	*	Yes	Yes
41	Smt. Rukmani	Leela Singh	25/13	House	21.75X31	75	62.9	9818659318	*	Yes	Yes
42	Smt. Pinki	Sanjay Tyagi	25/14	House	14.7X31	50	42.0	9811930500	*	Yes	Yes
43	Sh. Ranveer Singh	Roshan Singh	25/15	House	20.4X31	70	58.7	9213111616	*	Yes	Yes
44	Smt. Prakash Rani	K.K. Aroda	25/16	House	20.4X31	70	58.7	9911567995	*	Yes	Yes
45	Smt. Nandi Devi Paliwal	Ganga Dutt Paliwal	25/17	House	23.25X31	80	67.1	9873347813	*	Yes	Yes
46	Smt. Ramrati Devi	Binda Deen	25/18	House	14.7X31	50	42.0	26996521	*	No	Yes
47	Satyavir	Ram Singh	25/19	Plot	29X31	100	83.9	9211540042	*	Yes	Yes
48	Smt. Kiran	Rafhat Singh	25/20 (a)	House	14.7X31	50	42.0	9212625422	*	No	Yes
49	Smt. Poonam		25/20 (b)	Plot	14.7X31	50	42.0		*	Yes	Yes
50	Sh. Promod Panchal	Late Sh. Bhagwat Ram	25/21	Plot/House	24X31	100	83.9	9871103422	*	No	Yes
51	Sh. Hari Om Gupta		25/22	Plot	19.25X31	66	55.4		*		Yes
	GALI NO.1/B										
52	Mr. Yadav		25/23	Plot	19.25X21	66	55.4		*	No	Yes

PRESIDENT
SAMAJ SEWA SAMITI
(Registration No.S-27392)
G-Block, 40 Foot Road, Moler Band Extension
Badarpur Border, New Delhi-110044

53	Smt. Pamila Devi	Harander Singh	25/24	Plot	30.5X31	105	88.1	9811327147	*	Yes	Yes
	Smt. Bhawna Kapoor	Vinod Kapoor	25/25	House	16X31	55	46.1	9313530142	*	Yes	Yes
55	Sh. Rajendra Kumar		25/26	House	16X31	55	46.1		*	Yes	Yes
56	Smt. Pushpa Devi	Sh. Ram	25/27	House	14.7X31	15	12.6	9910589917	*	No	Yes
57	Smt. Chameli Devi	Kesar Chauhan	25/28	Plot	30.5X31	105	88.1	9911775985	*	No	Yes
58	Smt. Sarda Devi	Computer	25/29	Plot	19X31	65	54.5	9868550921	*	No	Yes
59		Computer Singh	25/30	Plot	23.25X31	80	67.1	9868550921	*	Yes	Yes
60	Sh. Pan Singh	Mohan Singh	25/31	House	24.75X31	85	71.3	9211372771	*	Yes	Yes
61	Smt. Radha Devi Bhatt	Bishan Singh Bhatt	25/32	House	21.75X31	75	62.9		*	Yes	Yes
62	Smt. Urmila Devi	Prakash Karariya	25/33	House	20.4X31	70	58.7	9250102988	*	Yes	Yes
63	Mr. Sandeep	Sh. Shubhash	25/34	Plot		500	419.5	9910639927	*	No	Yes
64	Mr. Sh. Kuldeer	Sh. Subhash	25/35	Plot		500	419.5	9910639927	*	No	Yes
65	Mr. Subhash	Priraj Singh	25/36	Shop Comp.		400	335.6	9871828287	*	Yes	Yes
	GALI NO.2						0.0				
66	Pushpa Yadav	Late Santosh Yadav	G-27	House	27X33	100	83.9	9213867650	*	Yes	Yes
67	Jayapali Devi	Bhuri Singh	G-28	House	31.7X33	113	94.8	9871628257	*	Yes	Yes
68	Yash Pal Singh	Soran Singh	G-29	House	13.6X33	50	42.0	9891837389	*	Yes	Yes
69	Thakur Prasad	Babu Ram	G-30	House	28.06X33	105	88.1		*	Yes	Yes
70	Prem Singh	Dev Singh	G-31	House	13.6X33	50	42.0	9811868031	*	Yes	Yes
71	Banke Lal	Khem Singh	G-32	House	13.6X33	50	42.0	26997729	*	Yes	Yes
72	Tej Ram Poswal	Raghuwar Singh	G-33	House	27.X33	100	83.9	9868423209	*	Yes	Yes
73	Arjun Singh	Shyam Lal	G-34	House	11X33	40	33.6	9312843430	*	Yes	Yes
74	Deshi Lal Yadav	Madhuri	G-35	House	13.6X33	50	42.0		*	Yes	Yes
75	Om Parkash Singh	Suryamani	G-36	House	13.6X33	50	42.0	64623949	*	Yes	Yes
76	Jagpal Singh	Bhom Raj	G-37	House	27X33	100	83.9	9873068327	*	Yes	Yes
77	Rajani Yadav	Devraj Yadav	G-38	House	11X33	40	33.6	9810413914	*	Yes	Yes
78	Dharam Pal Singh	Hoti Lal	G-39	House	27X33	100	83.9	26997835	*	Yes	Yes
79	Updesh Kumar	M. Prakash	G-40	Plot	27X33	100	83.9	9871344967	*	No.	Yes
80	Binda Din	Manohar Lal	G-41	House	11.9X38	50	42.0	26996521	*	Yes	Yes
81	Rajan Singh	Kamsahai Yadav	G-42	House	11.9X38	50	42.0	26495013	*	Yes	Yes
82	Soma Devi	Late Chunni Lal Chadda	G-43	House	11.9X38	50	42.0		*	Yes	Yes
83	Devendri Devi	Devendra Solanki	G-44	House	19X38	80	67.1	9312042399	*	Yes	Yes
84	Raj Dulari	Rajendar	G-45	House	12X38	55	46.1	23264120	*	Yes	Yes
85	Majiddia	Yakub Ali	G-46	House	23.7X38	100	83.9	26995668	*	Yes	Yes
86	Ram Shri	Jaharia Ram	G-47A	House	11.9X38	50	42.0	26998759	*	Yes	Yes
87	Saroj	Pitam Singh	G-47B	House	11.9X38	50	42.0		*	Yes	Yes
88	Nirmala Devi	Prabhat Chand	G-48A	House	15.8X37	68	57.1	9810534303	*	Yes	Yes
89	Smt.Boby Gupta	Hariom Gupta	G-48B	House	15.8X37	68	57.1	9891915454	*	Yes	Yes
90	Ms.Radha Gupta	Vippan Kumar Gupta	G-48C	House	15.8X37	68	57.1	9971737928	*	Yes	Yes

S.No.	Name of Property Owner	Father's/Husband' Name	Plot No./ House No.	Whether Plot/Flat	Plot Size	Sq.Yds	Sq. Mtr	Telephone No.If any	Water (Yes/No)	Electricity Connection (Yes/No)	Whether member of RWA/Society (Yes/No)
91	Smt.Devki	Prakash Chand Fuleria	G-48	House	47.5X38	200	167.8		*	Yes	Yes
92	Smt.Vimla	Suresh Kumar	G-49	House	17.4X38	74	62.1	9868648528	*	Yes	Yes
93	Shashi Bala	Prem Chand	G-49	House	11.9X38	50	42.0	64569172	*	Yes	Yes
94	Raj Rani	Suresh Kumar	G-50/1	House	23.7X38	100	83.9	9818013410	*	No.	Yes
95	B.K.Agrawal	Shivcharan Lal	G-50B	House	19X38	80	67.1	26995679	*	Yes	Yes
96	Mohammden		G-50C	Shop	10X20,10X20	45	37.8		*	Yes	Yes
97	Sh.Devkant	Sh.Mahesh Chand	G-50D	Shop	10X20	22	18.5		*	Yes	Yes
98	Sh.Devkant	Sh.Mahesh Chand	G-50E	Shop	20.10X30	67	56.2	9868343813	*	Yes	Yes
	GALI NO.2A										
99	Sh.Sushant	Sh.Amar Singh	G-50/1	Plot	47.30X38	200	167.6		*	No	Yes
100	Sh.Prashant Kumar	Sh.Amar Singh	G-50/2	Plot	21.35X38	90	75.6		*	No	Yes
101	Smt.Bina Singh	Sh.Amar Singh	G-50/3	Plot	21.35X38	90	75.6		*	No	Yes
102	Smt.Manju	Lt.Sh.Pradeep Kumar	G-50/4	House	23.70X38	100	84.0	20512037	*	Yes	Yes
103	Smt.Mukesh Rani	Sh.Shivshankar	G-50/5	House	22.07X38	93	78.2	9810816400	*	Yes	Yes
104	Sh.Prashant Kumar	Sh.Lt.Madan Mohan	G-50/6	House	11.85X38	50	42.0		*	Yes	Yes
105	Smt.Vinita	Sh.Amar Pal	G-50/7	House	23.07X38	97	81.7	9350937931	*	Yes	Yes
106	Smt.Guddi Devi	Sh.Mahender	G-50/8	House	27X38	114	95.7	9350937931	*	Yes	Yes
107	Smt.Anuradha	Sh.Ravinder Singh	G-50/9	House	19.03X38	80	67.4	9868571339	*	Yes	Yes
108	Sh.Mukesh	Sh.Hari Singh	G-50/10	House	13X38	55	46.1	9868557008	*	Yes	Yes
109	Smt.Madu	Sh.Prakash	G-50/11	House	17.08X38	72	60.5	9312655448	*	Yes	Yes
110	Sh.Pappu Singh	Sh.Umrav Singh	G-50/12	House	21.70X38	92	77.2		*	Yes	Yes
111	Sh.Pappu Singh	Sh.Ramji Lal	G-50/13	House	15X30	50	42.0		*	Yes	Yes
112	Sh.Ashok Kumar	Sh.Raghuveer Singh	G-50/14	House	15.90X30	53	44.5	9868629121	*	Yes	Yes

113	Sh.Kishan Lal	Sh.Banarasidas	G-50/15	House	13X30	43	36.4	9818108275	*	Yes	Yes
	Smt.Vinita	Sh.Amar Pal	G-50/16	House	18X30	60	50.3	9868551091	*	Yes	Yes
115	Sh.Rajendra Prasad	Sh.Rich Ram	G-50/17	House	15X30	50	42.0	9811264862	*	Yes	Yes
116	Sh.Kailash Narayan	Sh.Mahipal	G-50/18	House	12X30	40	33.6	55696935	*	Yes	Yes
117	Smt.Virama	Sh.A.N.Arya	G-50/19	House	18X30	60	50.3	23267332	*	No	Yes
118	Smt.Gita	Sh.Inder Thapa	G-50/20	House	21X30	70	58.7	9350201061	*	Yes	Yes
119	Smt.Anju Sharma	Sh.Yatish Chandra	G-50/21	House	15X30	50	42.0	26195362	*	Yes	Yes
120	Sh.Ambrish Singh	Sh.Sukhram Singh	G-50/22	House	20.12X30	67	56.3	9810585058	*	Yes	Yes
121	Sh.Rajesh Kumar	Sh.Kanwar Singh	G-50/23	House	16X30	53	44.7		*	Yes	Yes
122	Smt.Kusum Rana	Sh.Shyam Veer Rana	G-50/24	House	24X30	80	67.1	9810104605	*	Yes	Yes
123	Smt.Subdi Devi	Lt.Sh.Sohan Lal	G-50/25	House	15X30	50	42.0	9868200752	*	Yes	Yes
124	Smt.Kalawati	Sh.Mangal Ram	G-50/26	House	15X30	50	42.0	9899220699	*	Yes	Yes
125	Sh.Jitendra	Sh.Banwari Lal	G-50/27	Shop	12.50X30	42	35.0	55653012	*	Yes	Yes
126	Sh.Avdesh Kumar	Sh.Baldev	G-50/28	Shop	11.09X30	37	30.9	26997272	*	Yes	Yes
127	Sh.D.P.Ayda	Sh.S.P.Ayda	G-50/29	Shop	11.06X30	37	31.0	9868285789	*	Yes	Yes
GALI NO.2B											
128	Smt.Primila Devi	Sh.Harender Singh	G-50/30	House	24X30	80	67.1	9811327147	*	Yes	Yes
129	Sh.Satish Kumar	Sh.Jay Dayal Kumar	G-50/31	House	15X30	50	42.0	9811360620	*	Yes	Yes
130	Sh.V.K.Bhardwaj	Sh.M.M.Bhardwaj	G-50/32	House	15X30	50	42.0	9818424889	*	Yes	Yes
131	Smt.Roma Devi	Sh.Mohan Lal Meena	G-50/33	House	15X30	50	42.0	9891201466	*	Yes	Yes
132	Sh.Ghananand	Sh.Lt.Rama Nand	G-50/34	House	15X30	50	42.0	9811397843	*	Yes	Yes
133	Smt.Omvati	Sh.Yudhvir Singh	G-50/35	Plot	30X30	100	83.9	23511213	*	No	Yes
134	Smt.Prem Lata	Sh.Ashok Kumar	G-50/36	House	15X30	50	42.0	9958083254	*	Yes	Yes
135	Sh.Sanjeev Kumar	Sh.Ranveer Singh	G-50/37	House	33X30	110	92.3	24676066	*	Yes	Yes
136	Smt.Anita Shammi	Sh.Anil Shammi	G-50/38	House	18X30	60	50.3		*	Yes	Yes
137	Smt.Aansuka Devi	Sh.Mahesh Chand	G-50/39	House	33X30	110	92.3	9810101592	*	Yes	Yes
138	Sh.Mahavir Sharma	Sh.Sharma	G-50/40	Plot	32X30	107	89.5		*	No	Yes
139	Smt.Kavita	Sh.Naresh Kangwal	G-50/41	House	12X30	40	33.6		*	Yes	Yes
140	Smt.Sushila Devi	Sh.Santosh Kumar	G-50/42	House	25X36	100	83.9		*	Yes	Yes
141	Smt.Rekha Rani	Sh.Balveer Singh	G-50/43	House	22X36	88	73.8	9818192168	*	Yes	Yes
142	Sh.Santosh Kumar	Sh.Dharm Singh	G-50/44	House	20X36	80	67.1	24329814	*	Yes	Yes
143	Smt.Pandevi	Sh.Rajendra Singh	G-50/45	House	20X36	80	67.1	26258998	*	Yes	Yes
144	Sh.Ashok Kumar Gupta	Sh.M.S.Gupta	G-50/46	House	20X36	80	67.1	64638731	*	Yes	Yes
145	Smt.Asha Rani	Sh.Tara Chand	G-50/47	House	20X36	80	67.1	9810915672	*	Yes	Yes
146	Smt.Renu Jain	Sh.Vishan Chand Jain	G-50/48	House	20X36	80	67.1	9911282065	*	Yes	Yes
147	Sh.Sankar Lal	Late Sh.Munshi Lal	G-50/49	House	18X36	72	60.4	55530122	*	Yes	Yes
148	Sh.Devta Din	Late Sh.Jagan Nath	G-50/50	House	15X36	60	50.3	9811263238	*	Yes	Yes
S.No.	Name of Property Owner	Father's/Husband' Name	Plot No./ House No.	Whether Plot/Flat	Plot Size	Sq.Yds	Sq. Mtr	Telephone No.If any	Water (Yes/No)	Electricity Connection (Yes/No)	Whether member of RWA/Society (Yes/No)
149	Smt.Indira Devi	Sh.Ram Prakash	G-50/51	House	18X36	72	60.4	9871842816	*	Yes	Yes
150	Sh.Sunder Lal	Sh.Kishori Lal	G-50/52	House	13.50X36	54	45.3		*	Yes	Yes
151	Sh.Ravinder Kumar	Sh.Babu Lal	G-50/53	House	18X36	72	60.4	26915407	*	Yes	Yes
152	Sh.Surender	Sh.Chhotu Lal	G-50/54	House	15X36	60	50.3		*	Yes	Yes
153	Sh.Chandrabhan	Sh.Bida Ram	G-50/55	Shop	24X30	80	67.1		*	Yes	Yes
154	Sh.Swaraj Chauhan	Lt.Sh.C.S.Chauhan	G-50/56	Shop	12X30	40	33.6	9312655448	*	Yes	Yes
GALI NO.3											
155	Babli	Mangal Singh	G-51A	House	9X20	20	16.8	9818001985	*	Yes	Yes
156	Phool Singh	Mangal Singh	G-51B	House	9X20	20	16.8		*	Yes	Yes
157	Hariom Gupta	A.P.Gupta	G-51C	House	17X20	38	31.9	9871469730	*	Yes	Yes
158	Davender	Toder Singh	G-51D	House	11X33	40	33.6		*	Yes	Yes
159	Surinder	Ramji Singh	G-51E	House	27.3X33	100	83.9	9868679624	*	Yes	Yes
160	Chameli Devi	Shiv Narayan	G-52A	House	18.3X33	67	56.2	26996831	*	Yes	Yes
161	Ram Lal	Shyam Lal	G-52B	Plot	18.3X33	67	56.2	9868763340	*	No.	Yes
162	Kusum Sharma	S.K. Sharma	G-53A	House	11X33	40	33.6	9312394311	*	Yes	Yes
163	Manju Sharma	V. Sharma	G-53B	House	9.5X33	35	29.4	9250763319	*	Yes	Yes
164	Balbir Singh	Heera Lal	G-53C	House	9.5X33	35	29.4	9313195491	*	Yes	Yes
165	Sunita Sharma	Surinder Sharma	G-54	House	13.5X33	50	42.0	9968303350	*	Yes	Yes
166	Ram Chander	Chunni Lal	G-55	House	13.5X33	50	42.0		*	Yes	Yes
167	Moha Pal	Durjan	G-56A	House	13.5X33	50	42.0	29891157	*	Yes	Yes
168	Man pal	Durjan	G-56B	House	13.5X33	50	42.0	29891157	*	Yes	Yes
169	Sonkali	Sher Singh	G-57	House	13.5X33	50	42.0	26997773	*	Yes	Yes
170	Rajinder	Hori Lal	G-58	House	13.5X33	50	42.0		*	Yes	Yes
171	Mukesh	Purushottam	G-59A	House	13.5X33	50	42.0	9312511660	*	Yes	Yes
172	Sharda Sharma	Let.S.S.Sharma	G-59B	House	13.5X33	50	42.0	9350767152	*	Yes	Yes
173	Prem Lata	Narender	G-60A	House	11X33	40	33.6	9310714746	*	Yes	Yes

174	Vilayati	Mola Singh	G-60B	House	13.5X33	50	42.0	9999619628	*	Yes	Yes
	Neeraj	Suraj	G-61	House	15X30	50	42.0	9210475388	*	Yes	Yes
176	Sunita	Hari Kishan	G-62	House	15X30	50	42.0	9313721329	*	Yes	Yes
177	Jageshvar	Musheru	G-63	House	15X30	50	42.0	9968068903	*	Yes	Yes
178	Shyama	Vijender	G-64	House	15X30	50	42.0		*	Yes	Yes
179	Rohtash	Manish Ram	G-65	House	15X30	50	42.0	265587929	*	Yes	Yes
180	Surinder	Anup Chand	G-66	House	15X30	50	42.0	9250448818	*	Yes	Yes
181	Bal Mukund	Budha Ram	G-67	Plot	30X30	100	83.9	9312607469	*	No.	Yes
182	Bimla	Tulsi Ram	G-68A	House	15X30	50	42.0	26997912	*	Yes	Yes
183	Kiran	Chander Bhan	G-68B	House	12X30	40	33.6	9910823428	*	Yes	Yes
184	Mahesh Chand	Chitar Pal	G-68C	House	15X30	50	42.0		*	Yes	Yes
185	Sujan Singh	Charan Singh	G-69	House	30X30	100	83.9		*	Yes	Yes
186	Anil Yadav	Ved Chand	G-70	House	15X30	50	42.0	9312003860	*	Yes	Yes
187	Narender	Chhatradari Singh	G-71	House	15X30	50	42.0	9213453740	*	Yes	Yes
188	Babley	Naresh	G-72A	House	13.5X30	45	37.8	9818309191	*	Yes	Yes
189	Charna Devi	Pyare Singh	G-72B	House	13.5X30	45	37.8		*	Yes	Yes
190	Yogender	Suresh Chand	G-72C	House	15X30	50	42.0	9899292647	*	Yes	Yes
191	T.S.Chauhan	Mr.Arora	G-72D	House	12X30	40	33.6	9811868031	*	Yes	Yes
192	Harish Chand	Mann Singh	G-72E	House	10X18	20	16.8		*	Yes	Yes
GALI NO.4											
193	B.S. Chauhan	Sultan Singh	G-73A	House	10X20	22	18.5		*	Yes	Yes
194	Renu Gupta	S.P. Gupta	G-73B	House	10X20	22	18.5		*	Yes	Yes
195	Tulsi Devi	Devi Dutta	G-73C	House	10X20	22	18.5		*	Yes	Yes
196	Ram Asish	Sarju Yadav	G-73D	House	30X30	100	83.9		*	Yes	Yes
197	Ratan Lal Kapoor	C.L.Kapoor	G-73E	House	11X30	36	30.2	65129652	*	Yes	Yes
198	Ramesh Chand	Shyam Lal	G-74	House	30X30	100	83.9		*	Yes	Yes
199	Veena	Shyam Lal	G-75	House	30X30	100	83.9		*	Yes	Yes
200	Kamlesh	Kiran Pal	G-76	House	30X30	100	83.9		*	Yes	Yes
201	Ram Sanahi	Raghuir Singh	G-77	House	15X30	50	42.0		*	Yes	Yes
202	Suman	S.P. Singh	G-78	House	21X30	70	58.7	26996840	*	Yes	Yes
203	K.C. Manna	D.C.Manna	G-79	House	30X30	100	83.9		*	Yes	Yes
204	Giriraj Sharma	Tepar Chand	G-80	House	15X30	50	42.0		*	Yes	Yes
205	Jaipal Singh	Mr.Singh	G-81A	House	15X30	50	42.0		*	Yes	Yes
206	Maharaj Din	Khandu Ram	G-81B	House	15X30	50	42.0		*	Yes	Yes
207	Hellen Jamang	Donif	G-81C	House	22.5X30	75	62.9		*	Yes	Yes
208	Kusum	Amit Yadav	G-82	House	13.5X33	50	42.0		*	Yes	Yes
209	Inder Kumar	Jamadar Singh	G-83	House	13.5X33	50	42.0		*	Yes	Yes
210	Amarjeet Kaur	Kewal Krishan	G-84	House	21X33	70	58.7		*	Yes	Yes
211	Mr. Khan		G-85	House	13.5X33	50	42.0		*	Yes	Yes
212	Vijay	Rajesh	G-86	House	13.5X33	50	42.0		*	Yes	Yes
213	Yogesh	C.L.Gupta	G-87	House	13.5X33	50	42.0		*	Yes	Yes
214	Amrit	Miter Pal	G-88	House	13.5X33	50	42.0		*	Yes	Yes
215	Amrit	Miter Pal	G-89	House	20.5X33	75	62.9		*	Yes	Yes
216	Rameshwari	K.P. Singh	G-90	House	26.5X36	105	88.1		*	Yes	Yes
217	Ram Avtar	H.Kishor	G-91	House	25X36	100	83.9		*	Yes	Yes
218	S.P. Singh	Vijay Singh	G-92	Plot	30X36	120	100.7	9810363753	*	No.	Yes
219	Vinod Kumar	Raman Lal	G-93A	House	15X36	60	50.3		*	No.	Yes
220	K.P. Singh	Roshan Singh	G-93B	House	13x36	52	43.6	9891451065	*	No.	Yes
221	K.P. Singh	Roshan Singh	G-93C	House	32.5x36	130	109.1	9891451065	*	No.	Yes
GALI NO.5											
222	Smt.Anita Jain	Mukesh Kumar Jain	G-94A	House	12x20	26.7	22.4	26998910	*	Yes	Yes
223	Kailash Yadav	Ramdeen	G-94B	House	12x20	26.7	22.4	9810941564	*	Yes	Yes
224	Birraj	Devicharan	G-95	House	19x24	50	42.0	9312321112	*	Yes	Yes
225	Shiv Narayan	Durga Prasad	G-96	House	20x27	60	50.3	9810634222	*	Yes	Yes
226	Jaipal Singh	Lila Dhar	G-97	House	10x27	30	25.2		*	Yes	Yes
227	Jaipal Singh	Lila Dhar	G-98	House	10x27	30	25.2		*	Yes	Yes
228	Shiv Narayan	Mr.Yadav	G-99A	House	11.3x24	30	25.2	9871529667	*	Yes	Yes
229	Smt.Anita Jain	Mukesh Kumar Jain	G-99B	House	16.5x24	44	36.9	9818658929	*	Yes	Yes
230	Swraj Chauhan	Late Sh.C.S.Chauhan	G-100	House	35x28	110	92.3	9312655448	*	Yes	Yes
231	BansRam	Badri Prasad	G-101A	House	11x20	25	21.0		*	Yes	Yes
232	RamKishori	NandKishor	G-101B	House	15x21	35	29.4		*	Yes	Yes
233	Smt.Rekha	Mukesh	G-102	House	16x28	50	42.0	9312764037	*	Yes	Yes
234	Bachchu Singh	Sultan Singh	G-103	House	12x28	37.5	31.5		*	Yes	Yes
235	Yasoda Devi	Bhola Singh	G-104	House	12x28	37.5	31.5	9911542010	*	Yes	Yes
236	Panchdev		G-105	House	13x28	40	33.6		*	Yes	Yes
237	Raghuvir	Harikesh	G-106	House	13x28	40	33.6	9810967256	*	Yes	Yes
238	Bhagavat	Partap	G-107	House	20x36	80	67.1	9350214297	*	Yes	Yes

S.No.	Name of Property Owner	Father's/Husband' Name	Plot No./ House No.	Whether Plot/Flat	Plot Size	Sq.Yds	Sq. Mtr	Telephone No.If any	Water (Yes/No)	Electricity Connection (Yes/No)	Whether member of RWA/Society (Yes/No)
239	M.Kumar	Ramprit	G-108	House	14x36	56	47.0	9350214297	*	Yes	Yes
240	Smt.Anju	Brij Mohan	G-109	House	14x36	56	47.0		*	Yes	Yes
241	Ratan	Harisingh	G-110	House	13x28	52	43.6	26997763	*	Yes	Yes
242	Saudan	Lila Singh	G-111	House	13x36	52	43.6	26996176	*	Yes	Yes
243	Smt.Baikhunti	Narayan	G-112	House	13x36	52	43.6		*	Yes	Yes
244	Smt.Murti Devi	Dev Raj	G-113	House	17x36	68	57.1		*	Yes	Yes
245	Saraju	Nankhu	G-114A	House	15x36	60	50.3	26995684	*	Yes	Yes
246	Smt.Rama Devi	Suraj Pal	G-114B	House	13x36	52	43.6	93136155141	*	Yes	Yes
247	Yogender	Lalman	G-114C	House	14x36	56	47.0	9210224389	*	Yes	Yes
248	Smt.Neeru	Ram Kishore	G-114D	House	13x36	52	43.6	9868565929	*	Yes	Yes
249	Bhudev	Nawala	G-114E	House	13x36	52	43.6	9953010705	*	Yes	Yes
250	Shivcharan	Chunilal	G-114F	House	15x36	60	50.3	9312331445	*	Yes	Yes
251	Amarianer Tiwari	Prem Kumar	G-114G	House	14x36	56	47.0	9868550329	*	Yes	Yes
252	Sunita	Jogender Pal	G-115A	House	15x15	25	21.0	26995272	*	Yes	Yes
253	Darsana Rani	Roshan Lal	G-115B	House	13.7x36	55	46.1	9311254186	*	Yes	Yes
254	Parasar.D.D.	Devi Ram	G-115C	House	14x36	56	47.0		*	Yes	Yes
255	Ashok Kumar	Raj Narayan	G-115D	House	18x36	72	60.4	2699728	*	Yes	Yes
256	Lakshmi Chand	Babu Lal	G-115E	House	15x36	60	50.3		*	Yes	Yes
257	Banwari Lal	Thanna Prasad	G-116A	House	11x36	44	36.9	9899195849	*	Yes	Yes
258	Banwari Lal	Thanna Prasad	G-116B	House	11x36	44	36.9	9899195849	*	Yes	Yes
259	Parkash	Banwari	G-117	House	13.5x36	54	45.3	9818365224	*	Yes	Yes
260	Vidyawati	Ram Kumar	G-118A	House	13.5x36	54	45.3		*	Yes	Yes
261	J.P. Thakur	A.P. Thakur	G-118B	House	20X36	80	67.1	9818032611	*	Yes	Yes
262	Ashok Kumar	Bachchu Singh	G-119A	House	18x36	72	60.4	9811958286	*	Yes	Yes
263	Inder Pal	Roshan Singh	G-119B	Plot	18.75X36	75	62.9		*	No.	Yes
264	Prem Pal & Virender	C.S. Chauhan	G-120	House	30X37	123	103.2	9810821859	*	Yes	Yes
265	Rupender	Mahender	G-121	House	14.75X37	60	50.3	29891450	*	Yes	Yes
266	Kalichand		G-122	House	19.75X37	79	66.3		*	Yes	Yes
267	Saroj Devi	Mahender Singh	G-123	House	25X37	102	85.6		*	Yes	Yes
268	Rajender	B.P. Chandel	G-124A	House	14.75X37	60	50.3	26995492	*	Yes	Yes
269	Seema	Desh Raj	G-124B	House	11.75X37	48	40.3	26996185	*	Yes	Yes
270	Inderwati	Harish	G-125A	House	15X32	54	45.3	9810307157	*	Yes	Yes
271	Nepal Ojha	Ram Iqbal Ojha	G-125B	House	16.2X37	66	55.4		*	Yes	Yes
272	Jitender	Devi Charan	G-125C	House	16.2X37	66	55.4		*	Yes	Yes
273	Amar Kumar	Ram Singh	G-125D	Plot	16X25	44	36.9		*	No.	Yes
274	Maherban	Jhutta Singh	G-126	House	19.5X35	77	64.6		*	Yes	Yes
275	H.S. Rana	G.S. Rana	G-127	House	13X35	50	42.0		*	Yes	Yes
276	H.S. Rana	G.S. Rana	G-128	House	17X35	66	55.4		*	Yes	Yes
277	Urmila Devi	Harish Kumar	G-129	House	15.2X35	60	50.3		*	Yes	Yes
278	Punam	Kishan Kumar	G-130	House	15.2X35	60	50.3		*	Yes	Yes
279	Sarada Devi	Ranvir	G-131	House	13X35	50	42.0		*	Yes	Yes
280	Parmod	Vishnu Dev	G-132A	House	13.2X35	52	43.6		*	Yes	Yes
281	Manoj	Rajesh	G-132B	House	13.2X35	52	43.6		*	Yes	Yes
282	Smt.Kamla	R. Sanahi	G-133	House	12.2X35	47	39.4	26996435	*	Yes	Yes
283	R. Sanahi	Brahma Nand	G-134	House	24.2X35	94	78.9	9899825820	*	Yes	Yes
284	Laxman Singh	Jai Kishan	G-135	House	25.2X35	98	82.2		*	Yes	Yes
285	Suman Devi	Har Dayal	G-136	House	16.7X27	50	42.0		*	Yes	Yes
286	Ramswaroop	Poorbideen	G-137	House	16.7X27	50	42.0	26995070	*	Yes	Yes
287	Kamal	Dhanraj	G-138	House	15X27	45	37.8	9818851731	*	Yes	Yes
288	Parvesh Rani	Suresh Chand	G-139A	House	17X33	62	52.0	26998318	*	Yes	Yes
289	Hari Prakash	Todar Singh	G-139B	House	25X33	78	65.4	26996419	*	Yes	Yes
290	Vijay Chauhan	Bachchu Singh	G-139C	House	11X22	27	22.7	9811958286	*	Yes	Yes
GALI NO.6											
291	Sita Ram Gupta	Mahabir	G-140	House	15X60	100	83.9		*	Yes	Yes
292	Gopal	Prem Kumar	G-141	House	10.6X21	25	21.0		*	Yes	Yes
293	Jaswant Singh	Liladhar	G-142	House	24X21	50	42.0		*	Yes	Yes
294	K.C. Pandey	Ram Babu Pandey	G-143	House	27X21	63	52.9	26996246	*	Yes	Yes
295	Mangat Ram	Jagat Singh	G-144	House	16X27	48	40.3		*	Yes	Yes
296	Rajwati	Dharmpal	G-145	House	17.7X27	53	44.5		*	Yes	Yes
297	Laxmi	Sanjay	G-146	House	10.7X27	32	26.8		*	Yes	Yes
298	Tej Singh	Het Singh	G-147	Plot	51.7X27	155	130.1		*	No.	Yes
GALI NO.7											
299	Surjeet Kasana	Dharmvir Kasana	G-148	House	50X27	150	125.9		*	Yes	Yes

S.No.	Name of Property Owner	Father's/Husband' Name	Plot No./ House No.	Whether Plot/Flat	Plot Size	Sq.Yds	Sq. Mtr	Telephone No.If any	Water (Yes/No)	Electricity Connection (Yes/No)	Whether member of RWA/Society (Yes/No)
300	Rani Chauhan	Satbir	G-149	House	15X27	45	37.8		*	Yes	Yes
301	Virendra Pandey	S.L. Pandey	G-150	House	10X27	30	25.2	9910092321	*	Yes	Yes
302	Dinesh Chander	Ram Chandar	G-151	House	10X27	30	25.2		*	Yes	Yes
303	Gopal Pawar	Dulad Ram	G-152A	House	10X27	30	25.2		*	Yes	Yes
304	Parekh Chand	Late Diwari Lal	G-152B	House	13X27	39	32.7		*	Yes	Yes
305	Uday Pratap	Bali Karan	G-153A	Plot	17X27	51	42.8		*	No.	Yes
306	Chameli Devi	Chatar Pal Singh	G-153B	House	17X26	49	41.2	9871795996	*	Yes	Yes
307	Jai Prakash Gupta	Madan Lal	G-154	House	17X26	49	41.2	26996338	*	Yes	Yes
308	Banwari	Rajesh	G-155	Plot	41X27	123	103.2		*	No.	Yes
309	Sona Devi	A.P.Bharati	G-156A	House	9X20	20	16.8		*	Yes	Yes
310	Gauri Shankar	S.L. Sharma	G-156B	House	18X20	40	33.6		*	Yes	Yes
GALI NO.8							0.0				
311	Hira Lal	Chhathu Ram	G-157A	Shop	9X20	20	16.8	9810904745	*	Yes	Yes
312	Amar Nath	Chhathu Ram	G-157B	Shop	18X20	40	33.6	26996359	*	Yes	Yes
313	Ram Rati Devi	Mahi Pal Singh	G-157C	House	16.7X27	50	42.0	9868609761	*	Yes	Yes
314	Shashi Kala	Jagdish	G-158	House	16.7X27	50	42.0	26996385	*	Yes	Yes
315	Kamlesh	Ramesh Chand	G-159	House	21.6X27	65	54.5	9213163720	*	Yes	Yes
316	Simran Devi	Ratto Ram	G-160	House	14.4X27	43	36.1	9810573209	*	Yes	Yes
317	Joti	Omprakash	G-161	House	16.7X27	50	42.0		*	Yes	Yes
318	Jai Chand Maurya	Sati Ram Maurya	G-162	House	11.7X27	35	29.4	29891589	*	Yes	Yes
25 FOOT ROAD							0.0				
319	Smt.Neelam Chauhan	Sh.Gajraj Chauhan	G-163	House	42.5X64	300	251.7		*	Yes	Yes
320	Amarnath Chaurasia	Chhathu Ram Chaurasia	G-164A	House	14.2X64	100	83.9	26996359	*	Yes	Yes
321	Rajpat Chaurasia	Budhu Ram Chaurasia	G-164B	House	14.2X64	100	83.9		*	Yes	Yes
322	Mahi Lal	Ram pal	G-165	Plot	21.2X64	150	125.9		*	No	Yes
323	Ram Rati	Chandan Singh	G-166	House	21.2X64	150	125.9		*	Yes	Yes
324	K.P. Gupta	Musaddi Lal	G-167A	Plot	24X64	170	142.6	26342389	*	No	Yes
325	Maresh Chand	Ram Chandar	G-167B	Plot	24X64	170	142.6		*	No	Yes
326	Surender	Sadhu Ram	G-168	House	15.5X64	110	92.3	26345318	*	Yes	Yes
327	Ashok Kumar Gupta	Mangal Singh	G-169	House	22.2X64	157	131.7	9971737928	*	Yes	Yes
40 FOOT ROAD											
328	Virendri Awana	Maresh Awana	G-170A	House	21.3X60	142	119.1	26664178	*	Yes	Yes
329	Rajesh Sharma	R.S Sharma	G-170B	House	21.3X60	142	119.1	32310225	*	Yes	Yes
330	Sanwal Singh	Jawahar Singh	G-171A	House	18X60	120	100.7		*	Yes	Yes
331	Suraksha Rani	Subhash Chander	G-171B	House	28.5X60	190	159.4	9810474026	*	Yes	Yes
332	Ram Kumari	Ramesh Chand	G-172	House	15X60	100	83.9	9868242833	*	Yes	Yes
333	Ramesh Chand	Sohan Pal Singh	G-173	House	15X60	100	83.9	26998412	*	Yes	Yes
334	Phoolwati	Shiv Charan	G-174	House	15X60	100	83.9	9312318474	*	Yes	Yes
335	Ramesh Kumar	Nihal Chand	G-175	House	15X60	100	83.9	26995328	*	Yes	Yes
336	Lakshmi Devi	Mussadi Lal	G-176	House	30X60	200	167.8	24317672	*	Yes	Yes
337	Ram Rakha	Lalu Ram	G-177	House	30X60	200	167.8		*	Yes	Yes
GALI NO.9							0.0				
338	Shashi Kala Devi	Kulanand Chaudhary	G-178A	House			0.0	9868513521	*	Yes	Yes
339	Anil Kumar Sharma	Sohan Lal Sharma	G-182B	House	20X22.5	50	42.0	9810919263	*	Yes	Yes
340	Ram Kumar	Pati Ram	G-183B/1	House	9X22.5	22.5	18.9		*	Yes	Yes
341	Om Prakash Gupta	Chhitar Mal	G-183B/2	House	9X22.5	22.5	18.9	9818784180	*	Yes	Yes
342	Rati Pal	Ram Prasad	G-183B/3	House	9X22.5	22.5	18.9		*	Yes	Yes
343	Dharam Pal Singh	Goverdhan	G-184B	House	20X22.5	50	42.0	9312044535	*	Yes	Yes
344	Deshraj	Kasera Ram	G-185B/1	House	10X22.5	25	21.0	9810275368	*	Yes	Yes
345	Maresh Yadav	Ravikar Prasad Yadav	G-185B/2	House	10X22.5	25	21.0	26317700	*	Yes	Yes
346	Neelam Devi	Shankar Jha	G-186B	House	20X22.5	50	42.0	29212827	*	Yes	Yes
GALI NO.10							0.0				
347	Om Prakash Gupta	Chhitar Mal	G-178B	House	20X45	100	83.9	9818784180	*	Yes	Yes
348	Rekha	Nand Kishore	G-179A	House	15X45	75	62.9	26995964	*	Yes	Yes
349	Parvesh Kumar	Man Singh	G-179B	Plot	15X45	75	62.9	9871085956	*	No	Yes
350	Chandervati	Harish Chander	G-180A	House	15X45	75	62.9		*	Yes	Yes
351	Shrimati	Tekchand	G-180B	House	15X45	75	62.9	26666855	*	Yes	Yes
352	Kashmiri Devi	Nanuaram	G-181	House	20X45	100	83.9	26348625	*	Yes	Yes
353	Kashmiri Devi	Nanuaram	G-182A	House	20X22.5	50	42.0		*	Yes	Yes
354	Shree Chand	Kanhaya	G-183A	House	24X22.5	60	50.3		*	Yes	Yes
355	Rajkumari	Hom Bahadur	G-184A	House	20X22.5	50	42.0	9818870758	*	Yes	Yes
356	Munni	Shyam	G-185A	House	20X22.5	50	42.0	9899046656	*	Yes	Yes
357	Dinesh Kumar	Gauri Dutt	G-186A	House	22X22.5	50	42.0		*	Yes	Yes

S.No.	Name of Property Owner	Father's/Husband' Name	Plot No./ House No.	Whether Plot/Flat	Plot Size	Sq.Yds	Sq. Mtr	Telephone No.If any	Water (Yes/No)	Electricity Connection (Yes/No)	Whether member of RWA/Society (Yes/No)
358	Kailash Chand	Nanak Chand	G-187A	House	20X45	100	83.9		*	Yes	Yes
359	Net Ram	Ved Ram	G-187B	House	20X45	100	83.9		*	Yes	Yes
360	Meera Jha	Dinesh Jha	G-187C	House	20X18	40	33.6		*	Yes	Yes
361	Net Ram	Ved Ram	G-187D	House	20X27	60	50.3		*	Yes	Yes
362	Toy Factory	Anand	G-188A	House	20X22.5	50	42.0	32954985	*	Yes	Yes
363	Yogendra Singh	Ganga Dhar	G-188B	House	20X22.5	50	42.0		*	Yes	Yes
364	Netra Pal	Ved Ram	G-189	House	20X45	100	83.9		*	Yes	Yes
365	Toy Factory	Anand	G-190	House	30X45	150	125.9		*	Yes	Yes
366	Janaki Prasad	Syam Lal	G-191A	House	20X25	55.55	46.6	26998891	*	Yes	Yes
367	Sohan Singh	Luthi Singh	G-191B	House	20X20	44.44	37.3	29893277	*	Yes	Yes
368	Smr.Pooja Devi	Sh.Neeraj	G-191C	House	20X45	100	83.9	990829681	*	Yes	Yes
369	Toy Factory	Anand	G-192	House	60X45	300	251.7	32954985	*	Yes	Yes
GALI NO.11											
370			G-193	House	27.3X33	100	83.9		*	Yes	Yes
371	Kajur Ram	Ram Lal	G-194	House	13.6X33	50	42.0		*	Yes	Yes
372	Prem Devi	Lilaram	G-195	House	13.6X33	50	42.0	9899894689	*	Yes	Yes
373	Shatish		G-196	House	13.6X33	50	42.0		*	Yes	Yes
374	Manohar Lal	Babulal	G-197	House	13.6X33	50	42.0		*	Yes	Yes
375	Surender	Vijender	G-198A	Plot	13.6X33	50	42.0		*	No	Yes
376	Rewati Prasad	Pitambar	G-198B	House	13.6X33	50	42.0		*	Yes	Yes
377	Mr.Mehta	Mehta	G-199	House	30X33	110	92.3		*	Yes	Yes
378	Jashoda Devi	Kalicharan	G-200	House	19X33	70	58.7	64135719	*	Yes	Yes
379	Kamlesh	Chanderkanth	G-201	House	16.3X33	60	50.3		*	Yes	Yes
380	Dhapa Devi	Ganga Sahay	G-202	House	18.2X33	66.66	55.9	9213372871	*	Yes	Yes
381	Rammurt Giri	Lete-Shivshankar Giri	G-203	House	13.6X33	50	42.0	9810877157	*	Yes	Yes
GALI NO.11A											
382	Subhash	Dharaj	G-203/1	House	60X201	1340	1124.3	9871828287	*	Yes	Yes
383	J.K.Jain	Late C.S.Jain	G-203/2	Plot	33.2X34	125	104.9	9211399815	*	No.	Yes
384	Hari Singh Adhikari	Man Singh Adhikari	G-203/3	House	14X34	52	43.6	9899145527	*	Yes	Yes
385	Promod Kumar Adhana	Ram Mehar Adhana	G-203/3A	Plot	20X34	75	62.9		*	Yes	Yes
386	Usha Devi	W/o Rajesh Chauhan	G-203/4	House	12.5X36	48	40.3	9891604847	*	Yes	Yes
387	Ravinder Kumar	Sh. Sadhu Ram	G-203/4A	House	20X36	80	67.1	9811444140	*	Yes	Yes
388	Dileep Kumar Dubey	Uday Narayan	G-203/5,6,7	House	34X34	130	109.1	9911786924	*	Yes	Yes
389	Parmanand Bahuguna	Dhani Ram Bahuguna	G-203/8	House	15X30	50	42.0	9810440227	*	Yes	Yes
390	Vishnu Dutt Gururani	Late Badri Dutt Gururani	G-203/9	House	15X30	50	42.0	9891552996	*	Yes	Yes
391	Sashi Pal	Rampal Singh	G-203/10	House	12.5X30	40	33.6		*	No.	Yes
392	Rohtas	Kharan Singh	G-203/11	Plot	15X30	50	42.0	22784308	*	No.	Yes
393	Bhagwati Parasad	Lakhni	G-203/12	Plot	15X30	50	42.0	22785910	*	Yes	Yes
394	Nirmala Devi	Mahender Singh	G-203/13	House	15X30	50	42.0	9818773932	*	Yes	Yes
395	Lohri Ram Thapar	Ganda Ram Thapar	G-203/14	House	15X30	50	42.0	9910261042	*	No.	Yes
396	Dinesh Kumar	-	G-203/15	Plot	15X30	50	42.0	9810327323	*	No.	Yes
397	Devender Bhati	Toder Singh	G-203/16	Plot	45X30	150	125.9	9868100078	*	No.	Yes
398	Nikhlesh	Chotte Lal	G-203/17/18	Plot	30X30	100	83.9	9811555223	*	No.	Yes
399	Santosh Devi	Chandr Prakash	G-203/19	Plot	30X15	50	42.0		*		Yes
400	J.K.Jain	C.S. Jain	G-203/20	Plot	30X15	50	42.0	9211398815			
GALI NO.11B											
401	Chandulal Panchal	Kishori Lal Panchal	G-203/24	House	18X24.5	49	41.1		*	Yes	Yes
402	Surender Kumar		G-203/25	House	18X22.5	45	37.8		*	Yes	Yes
403	Kanchan Jha	W/o Mahesh Jha	G-203/26	House	18X20	40	33.6		*	Yes	Yes
404	Binod Mishra	Ramjee Mishra	G-203/27	House	18X25	50	42.0		*	Yes	Yes
405	Santosh Kr. Jha	Nathuni Jha	G-203/28	House	18X20.5	41	34.4		*	Yes	Yes
406	Ramesh Kumar	Ram Balak Ram	G-203/29	House	18X14	28	23.5		*	Yes	Yes
407	Renu Devi	Kedar Nath	G-203/30	House	18X50	100	83.9		*	Yes	Yes
408	Ashok Kr. Jha	Raj Narayan Jha	G-203/31	House	18X50	100	83.9		*		Yes
25 Feet Road											
409	Sukhan	Bhanwar Singh	204	House	21*48	112	94.0	9810706115	*	Yes	Yes
410	Premvati	Baljit Ram	205	House	18*48	96	80.5		*	Yes	Yes
411	Surjeet Kasana		206	House	9*48	48	40.3		*	Yes	Yes
412	Surjeet Kasana		207	House	9*48	48	40.3		*	Yes	Yes
413	Bhagwan Thakur	Ganesh Thakur	208	House	21.6*44	106	88.6		*	Yes	Yes
Gali no. 9A											
414	Rajesh Chaturvedi	Ram Aasre	209	House	22*22	54	45.1		*	Yes	Yes
415	Rajesh Gola	Kishan Lal	210	House	15*22	37	30.8		*	Yes	Yes

PRESIDENT
SAMAJ SEWA SAMITI
 (Registration No.S-27392)
 G-Block, 40 Foot Road, Moler Band Extension
 Badarpur Border, New Delhi 110042

S.No.	Name of Property Owner	Father's/Husband' Name	Plot No./ House No.	Whether Plot/Flat	Plot Size	Sq.Yds	Sq. Mtr	Telephone No.If any	Water (Yes/No)	Electricity Connection (Yes/No)	Whether member of RWA/Society (Yes/No)
416	Rajindra Kumar	Kishan lal	211	House	38*22	93	77.9		*	Yes	Yes
417	K K Singh	Ram Pratap Singh	212	House	17*27	51	42.8		*	Yes	Yes
418	Bimla Devi	Heera Singh	213	House	17*27	51	42.8		*	Yes	Yes
419	H S Rawat	G S Rawat	214	House	17*27	51	42.8		*	Yes	Yes
420	Rajni Sharma	Bijendra Sharma	215	House	9*27	27	22.7		*	Yes	Yes
421	B D Sharma	P D Sharma	216	House	18.6*27	56	46.8	26996238	*	Yes	Yes
422	Lilawati	Sohan Lal Saini	217	House	17*27	51	42.8		*	Yes	Yes
423	Tiwari Lal	Fagna	218	House	52*27	156	130.9		*	Yes	Yes
424	Mohini Bisht	Nandan Bisht	219	House	10*27	30	25.2		*	Yes	Yes
425	Kashmiri Devi	Neth Ram Jayant	220	House	21.6*27	65	54.4	26995224	*	Yes	Yes
426	Vijay Kumar	Sita Sharan	221	House	9*30	30	25.2		*	Yes	Yes
427	Ajay Kumar	Sita Sharan	222	House	15*30	50	42.0	26997825	*	Yes	Yes
428	Premvati	Mool Chand	223	House	30*30	100	83.9		*	Yes	Yes
429	Shankar Lal	Puran Mal	224	House	15*60	100	83.9	26996016	*	Yes	Yes
430	Vimla Devi	R A Joria	225 A	House	22.6*60	151	126.4		*	Yes	Yes
431	J S Chohan	C.S Chouhan	225 B		12.6*36	50	42.3		*	Yes	Yes
Gali no. 10A											
432	Om Prakash		226	Plot	10*18	20	16.8		*	No	Yes
433	Om Prakash		227	Plot	10*18	20	16.8		*	No	Yes
434	Satveer Singh	Mahendra Prasad	228	House	12*22.6	30	25.3		*	Yes	Yes
435	Usha Tiwari	Ram Prakash	229	House	12*22.6	30	25.3		*	Yes	Yes
436	Yogendra Mishra	P C Mishra	230	House	15*30	50	42.0	26997065	*	Yes	Yes
437	Yogendra Mishra	P C Mishra	231	House	15*30	50	42.0		*	Yes	Yes
438	Mithlesh Sharma	Vijay Shankar	232	House	12.6*30	42	35.2	9818600773	*	Yes	Yes
439	Sunita	Charan Singh	233	House	12.6*30	42	35.2	9811048004	*	Yes	Yes
440	Ram Charan	Meer Singh	234	House	22*26	64	53.3		*	Yes	Yes
441	Sawitri	Ram Charan	235	House	23*26	66	55.8		*	Yes	Yes
442	B K Jha	B K Jha	236	House	26*25	72	60.6	26996299	*	Yes	Yes
443	Manju Shah	N P shah	237	House	11*26	32	26.7		*	Yes	Yes
444	Purshotam Das	Jogendra Das	238	House	9*20	20	16.8	26998105	*	Yes	Yes
445	Mukesh Kumar	Mahendra	239	House	17*20	38	31.7		*	Yes	Yes
446	Niranjan Lal	Sher Singh	240A	House	15*39	65	54.5		*	Yes	Yes
447	Ramanand Chaturvedi	Ramashre	240B	House	26*54	156	130.9	9818244845	*	Yes	Yes
448	Urmila Singh	K K Singh	241	House	10*25	28	23.3		*	Yes	Yes
449	Naresh		242	House	20*25	56	46.6		*	Yes	Yes
450	Satish		243	House	20*25	56	46.6		*	Yes	Yes
451	Yadav		244	House	25*25	69	58.3		*	Yes	Yes
452	Munna Lal		245	House	10*25	28	23.3		*	Yes	Yes
453	Mohan Lal	Khachchi Ram	246A	House	10*25	28	23.3		*	Yes	Yes
454	Praveen Kumar	Vinod Kumar	246B	House	10*25	28	23.3		*	Yes	Yes
455	Dr. Lal Singh	Mr. Singh	246C	House	10*25	28	23.3		*	Yes	Yes
456	Raghuver Dayal	Duli Chand	247	House	25*35	97	81.6	26995746	*	Yes	Yes
Gali no. 11C											
457	D M Singh	R N Singh	248	House	35*35	136	114.2		*	Yes	Yes
458	D K Singh	Late C N Singh	249	House	26*35	101	84.8	9811438185	*	Yes	Yes
459	Lalit Mohan	Lokeshwar Prasad	250	House	12.6*26	36	30.5		*	Yes	Yes
460	Babita Pandit	Ram Ch. Pandit	250A	House	12.6*26	36	30.5		*	Yes	Yes
461	Rama Devi	Padam Singh Saini	251	House	29*40	129	108.1		*	Yes	Yes
462	Anand Sharma		252	House	31*28	96	80.9		*	Yes	Yes
463	Vijay Kumar Kanojia	Pragi Lal	253	House	13*31	45	37.6		*	Yes	Yes
464	Satish Sharma	Udayvir	254	House	25*31	86	72.3		*	Yes	Yes
465	Man Bhavta		255	House	15*31	52	43.4		*	Yes	Yes
466	Mukesh Kumar	Rajeshwar Dayal	256	House	14*36	56	47.0	9891091353	*	Yes	Yes
467	Kuldeep Singh	Mr Singh	257	House	14*36	56	47.0		*	Yes	Yes
468			258	House	18*36	72	60.4		*	Yes	Yes
469			259	House	42*36	168	141.0		*	Yes	Yes
470	Raj Kumari	Sukhviri Singh	260	House	18*36	72	60.4	29891501	*	Yes	Yes
471	Nirmala Devi	Rameshwar Pal	261A	House	20*36	80	67.1		*	Yes	Yes
472	Rishi	Bhule Ram	261B		30*36	120	100.7		*	No	Yes
Gali no. 12											
473	Dinesh	Ram Charan	262	House	17*32	60	50.7	9810902415	*	Yes	Yes
474	Mahesh	Ram Charan	263	House	17*32	60	50.7		*	Yes	Yes
475	Ratno Rani	Pritam Chand	264	House	17*32	60	50.7	26997745	*	Yes	Yes

S.No.	Name of Property Owner	Father's/Husband' Name	Plot No./ House No.	Whether Plot/Flat	Plot Size	Sq.Yds	Sq. Mtr	Telephone No.If any	Water (Yes/No)	Electricity Connection (Yes/No)	Whether member of RWA/Societ (Yes/No)
476	Kusum	Ram Singh	265	House	25*32	89	74.6		*	Yes	Yes
477	Sham Lal	Rangi Lal	266	House	14*32	50	41.8		*	Yes	Yes
478	Shugan		267	House	37*32	132	110.4		*	Yes	Yes
479	Shanker Kamat	Bilet Kamat	268	House	14*32	50	41.8		*	Yes	Yes
480	Annappurna Tripathi	Bramhchari Tripathi	269	House	15*32	53	44.7		*	Yes	Yes
Gali no. 13											
481	Kiran Bala	Rajan Singh	270	House	30*30	100	83.9		*	Yes	Yes
482	Sunita		271	House	17*30	57	47.5		*	Yes	Yes
483	Panchal		272	House	20*30	67	55.9		*	Yes	Yes
484	Anita Bhagat	Anil Bhagat	273	House	16*30	53	44.7	9899266758	*	Yes	Yes
485	Aruna Devi	Vashisth Narayan	274	House	18*30	60	50.3		*	Yes	Yes
486	Asha Rani	Vinod Kumar	275	House	25*30	83	69.9		*	Yes	Yes
487	Brijpal Singh	Massi Charan	276	House	16*30	53	44.7		*	Yes	Yes
488	Prem	La*man Ram	277	House	14*30	47	39.2	26996329	*	Yes	Yes
489	Om Prakash	Tota Ram	278	House	18*32	64	53.7		*	Yes	Yes
490	Om Prakash	Tota Ram	279	House	14*32	50	41.8		*	Yes	Yes
491	Vinod Sharma		280	House	15*32	53	44.7		*	Yes	Yes
492	Raj Kumar	Nikka Ram	281	House	12*32	43	35.8		*	Yes	Yes
493	Sheela Rawat	Anoop Singh Rawat	282	House	24*32	85	71.6		*	Yes	Yes
494	Anjana	Mansukh Lal	283	House	15*32	53	44.7		*	Yes	Yes
495	Jagdish Sharma		284	House	17*32	60	50.7		*	Yes	Yes
496	Amarnath Chourasiya	Chattu Ram	285	House	20*32	71	59.7		*	Yes	Yes
497	Chabbu Lal	Durga Prashad	286	House	11*30	37	30.8		*	Yes	Yes
498	Bhola Shankar		287	House	8*20	18	14.9		*	Yes	Yes
499	K.K.Singh		288	House	8*20	18	14.9		*	Yes	Yes
500	Jagjit Gujral	Tilak Raj	289	House	16*20	36	29.8		*	Yes	Yes
Gali no. 14											
501	Somdatt Notiyal	Mukund Ram	290 A	House	15.6*18	31	26.0		*	Yes	Yes
502	Sudama Prashad	Tenu Ram Uniyal	290 B	House	15.6*18	31	26.0		*	Yes	Yes
503	Jagdish Chand	Dhani Ram Belwal	290 C	House	12*31	41	34.7		*	Yes	Yes
504	Jaya Rani	Rajendra Singh	291A	House	9*30	30	25.2		*	Yes	Yes
505	Rajendra Singh	Kalyan Singh	291B	House	15*30	50	42.0		*	Yes	Yes
506	R N Chourasiya	G P Chourasiya	292	House	15*30	50	42.0		*	Yes	Yes
507	Inder Pal	Hukumi Kohli	293	House	29*31	100	83.8		*	Yes	Yes
508	Manravati	La*man Pal	294	House	14*31	48	40.5		*	Yes	Yes
509	Paliwal		295	Plot	10*31	34	28.9		*	No	Yes
510	Ravinder Kumar	Ram Dass	296	House	14*31	48	40.5		*	Yes	Yes
511	Ravinder Singh	Keshav Singh	297A	House	10*31	34	28.9		*	Yes	Yes
512	Dayal Ram	Dhani Ram	297 B	House	10*31	34	28.9		*	Yes	Yes
513	Surjeet Kumar	Kamalu Sonkar	298	House	11*25	31	25.6		*	Yes	Yes
514	Jagdish Pal Sharma	Late Narayan Dutt	299	House	18*25	50	42.0		*	Yes	Yes
515	Om Devi	Sh Charan Singh	300	House	10.5*25	29	24.5		*	Yes	Yes
516	Tota Ram		301	Plot	18*25	50	42.0		*	No	Yes
517	R.N. Kanojia		302	Plot	10.9*25	30	25.4		*	No	Yes
518	Raju Soni	Om Prakash	303	House	11*25	31	25.6		*	Yes	Yes
519	Nanu Ram	Mala Ram	304A	House	18*25	50	42.0		*	Yes	Yes
520	Mahesh Shrama	M.C.Sharma	304B	Plot	18*25	50	42.0		*	Yes	Yes
521	Nihal Singh	Hukumchand Sharma	305	House	40.9*25	114	95.3		*	No	Yes
Gali no. 15											
522	Laxmi Devi	Ram Lal	306	House	20.9*25	58	48.7		*	Yes	Yes
523	Sawitri Devi	Prem Prakash	307	House	10*25	28	23.3		*	Yes	Yes
524	Manoj Kumar	Bhigurashan	308	House	10*25	28	23.3	9312305356	*	Yes	Yes
525	Gurucharan Lal	K L Vaid	304 C	House	18*25	50	42.0	9891578531	*	Yes	Yes
526	Jaswant Singh	C.S Chouhan	304 D	Plot	18*25	50	42.0		*	No	Yes
527	Ramesh Chandra	Mahendra Singh	309 A	House	9*25	25	21.0		*	Yes	Yes
528	Pankaj	Josef	309 B	House	9*25	25	21.0		*	Yes	Yes
529	M L Chaurasiya	Jhabbu L Chaurasiya	310	House	21*25	58	48.9		*	Yes	Yes
530	Tapan Sahu	Bhola Ram	311	House	13*25	36	30.3		*	Yes	Yes
531	Chourasia		312	House	14.6*25	41	34.0		*	Yes	Yes
532	Jaunia Devi	Sri Lal	313	House	13.6*25	38	31.7		*	Yes	Yes
533	Yogesh Kumar	Radhey Lal	314	House	14.6*25	41	34.0		*	Yes	Yes
534	Janak Raj Khera	Salig Ram Khera	315	House	10.9*25	30	25.4		*	Yes	Yes
535	Ramesh Sharma	Suraj Mal Sharma	316	House	18*25	50	42.0		*	Yes	Yes

S.No.	Name of Property Owner	Father's/Husband' Name	Plot No./ House No.	Whether Plot/Flat	Plot Size	Sq.Yds	Sq. Mtr	Telephone No.If any	Water (Yes/No)	Electricity Connection (Yes/No)	Whether member of RWA/ Society (Yes/No)
536	Satpal Sharma	Hansraj Sharma	317	House	14.6*25	41	34.0		*	Yes	Yes
537	Reshma Gupta	Angan Lal Gupta	318	House	14.6*25	41	34.0		*	Yes	Yes
538	Urmila	Ram Kumar Gaur	319	House	9*25	25	21.0		*	Yes	Yes
539	Saleem Husain	Sahadat Hussain	319 A	House	9*25	25	21.0		*	Yes	Yes
540	Usha Yadav	Jay Chand Yadav	320	House	14.6*25	41	34.0		*	Yes	Yes
541	Ram Singh	Sarab	321	House	14.9*25	41	34.7		*	Yes	Yes
542	Chandrawati	Tej Pal	322	House	14.6*25	41	34.0		*	Yes	Yes
543	Vidyawati	Inderjeet	323	House	26.6*25	74	62.0		*	Yes	Yes
Gali no. 16											
544	Renu Neetu	Digamber	324 A	House	36*25	100	83.9		*	Yes	Yes
545	Dewan Yadav	Ram Narayan	324 B	House	14*25	39	32.6		*	Yes	Yes
546	Meera Devi	Rameshwar Dayal	325	House	18*25	50	42.0		*	Yes	Yes
547	Rita Devi	Billu Kumar	326	House	18*25	50	42.0		*	Yes	Yes
548	H.S. Mehta	Agyan Ram Mehta	327	House	18*25	50	42.0		*	Yes	Yes
549	K P Singh	Kher Singh	328	House	22*25	61	51.3		*	Yes	Yes
550	Raj Kumari	Chander Pal	329	House	15*25	42	35.0		*	Yes	Yes
551	Mrs Kalu	Kalu Singh	330	House	15*25	42	35.0		*	Yes	Yes
552	Devender Kumar		331	Plot	13*36	52	43.6		*	No	Yes
553	Ram Singh	Ved Ram	332	House	16*36	64	53.7		*	Yes	Yes
554	Sarla Singh	Ranbir Singh	333	House	14*36	56	47.0		*	Yes	Yes
555	Kuldeep		334	House	15*36	60	50.3		*	Yes	Yes
556	Sukho Devi	Bane Singh	335	House	15*36	60	50.3		*	Yes	Yes
557	Shashi Tiwari	B R Tiwari	336	House	15*36	60	50.3		*	Yes	Yes
558	Uday Vir Sharma	Hari Singh Sharma	337	House	28*36	112	94.0		*	Yes	Yes
559	Kunwar Singh	Keh Singh	338B	House	22*36	88	73.8		*	Yes	Yes
560	Ranjana	P C Dass	338A	House	18*36	72	60.4		*	Yes	Yes
17 Feet Road											
561	Rajesh Gupta		339	House	20*60	133	111.9		*	Yes	Yes
562	Vishnu Gupta		340	Plot	24*18	48	40.3		*	No	Yes
563	Devendra	Dilip Arora	341	House	18*20	40	33.6		*	Yes	Yes
564	Devendra	Dilip Arora	342	House	9*20	20	16.8		*	Yes	Yes
565	Devendra	Dilip Arora	343	House	9*20	20	16.8		*	Yes	Yes
566	Dhara Singh	K Singh	344	House	25.2*40	112	94.0		*	Yes	Yes
567	Mukesh		345	Plot	15*40	67	55.9		*	No	Yes
568	Mahesh Sharma	Chet Ram	346	Plot	15*40	67	55.9		*	No	Yes
569	Anand Sharma		347	Plot	15*40	67	55.9		*	No	Yes
570	Dara Singh	Tej Pal	348	House	25*40	111	93.2		*	Yes	Yes
571	Malti Sejwal	Ramesh Sejwal	349	House	18*40	80	67.1		*	Yes	Yes
572	Om Prakash		350	House	11*40	49	41.0		*	Yes	Yes
573	Raghu Raj		351	House	22*40	98	82.0		*	Yes	Yes
574	Arjun Singh	Juda Singh	352	House	22*40	98	82.0		*	Yes	Yes
575	Mor Mukut	Kesav Dev	353	House	24*40	107	89.5		*	Yes	Yes
576	Bhagirathi Devi	Jaspal Singh	354	House	14*40	62	52.2		*	Yes	Yes
577	Shankutia	Raghunath	355	House	12*40	53	44.7		*	Yes	Yes
578	Sita Devi	Raj Kumar	356	House	12.6*40	56	47.0		*	Yes	Yes
579	D.M. Singh	R.N. Singh	357	House	12.6*40	56	47.0		*	Yes	Yes
580	J N Panchal	Baljeet Singh	358	House	24*40	107	89.5	6997764	*	Yes	Yes
581	Vijay Khanna	Balraj Khanna	359	House	20.4*40	91	76.1		*	Yes	Yes
582	Umesh		360	House	17*40	76	63.4		*	Yes	Yes
583	Ram Snehi		361	House	30*40	133	111.9		*	Yes	Yes
584	Raju Chaturvedi		362	House	23*40	102	85.8		*	Yes	Yes
585	Shri Ram Sharma		363	House	28*40	124	104.4		*	Yes	Yes
586	P.R. Jha		364	House	26.6*40	118	99.2		*	Yes	Yes
Gali no. 17											
587	Dara Singh	Tej Pal	365	House	23*40	102	85.8		*	Yes	Yes
588	Krishna Chauhan	R. R. Chauhan	366	House	17*27	51	42.8		*	Yes	Yes
589	Harsh Lata	Makhan Lal	367	House	20*27	60	50.3		*	Yes	Yes
590	Dharamveer Sharma	Ved Ram Sharma	368-A	House	33*27	99	83.1		*	Yes	Yes
591	Poonam Devi	Moti Ram	368-B	House	29*27	87	73.0		*	Yes	Yes
592	Ramesh Chandra	R K Singh	368-C	House	16*27	48	40.3		*	Yes	Yes
593	Puran Chandra		369	House	18*27	54	45.3		*	Yes	Yes
594	Girdhari Lal Nyonpane	Khimanand Nyonpane	370	House	21.5*42	100	84.2		*	Yes	Yes
595	P.K. Gupta		371	House	15.9*42	74	62.3		*	Yes	Yes

S.No.	Name of Property Owner	Father's/Husband' Name	Plot No./ House No.	Whether Plot/Flat	Plot Size	Sq.Yds	Sq. Mtr	Telephone No.If any	Water (Yes/No)	Electricity Connection (Yes/No)	Whether member of RWA/Society (Yes/No)
596	Guddan devi	Chotu	372	House	21.6*21.6	52	43.5		*	Yes	Yes
597	Niraj	Jodhpai	373	House	25*21.6	60	50.3		*	Yes	Yes
598	Sapna Thakur	B C Thakur	374	House	21*21.6	50	42.3		*	Yes	Yes
599	Ram Prakash	Durjan Singh	375	House	14*21.6	34	28.2		*	Yes	Yes
600	Electric Transformer		376	Plot	21.6*21.6	52	43.5		*	Yes	Yes
	Gali no. 18								*	Yes	Yes
601	Seema Bali	Devendra Bali	377	House	21.6*42	101	84.6		*	Yes	Yes
602	R.K.Jha		378A	House	10*21.6	24	20.1		*	Yes	Yes
603	Santosh	Mahesh	378B	House	10*21.6	24	20.1		*	Yes	Yes
604	Arjun Singh Rawat		378C	House	10.3*21.6	25	20.7		*	Yes	Yes
605	Babita	Harish Kumar	378D	House	12.6*21.6	30	25.4		*	Yes	Yes
606	P.L.Tiwari		378E	House	10*21.6	24	20.1		*	Yes	Yes
607	Ram Kishori Sachan	Shiv Shankar Sachan	379	House	15*21.6	36	30.2		*	Yes	Yes
608	Preeti Chauhan	Kamal Chauhan	380	House	12.6*21.6	30	25.4		*	Yes	Yes
609	Devendra Sharma	Mool Chand Sharma	381A	House	13*21.6	31	26.2		*	Yes	Yes
610	Devendra	MangalSingh	381B	House	13*21.6	31	26.2		*	Yes	Yes
611	Sopan		382A	House	19*19	40	33.7		*	Yes	Yes
612	Rajendra Singh	Lala Ram	382B	House	11*19	23	19.5		*	Yes	Yes
613	Ajit Singh	Puran Singh	383	House	11*19	23	19.5		*	Yes	Yes
614	Shree Chand	Kanhiya Lal	384	House	19*19	40	33.7		*	Yes	Yes
615	Lalita Kumari	Narayan Kumar	385	House	19*19	40	33.7		*	Yes	Yes
616	Manoj Sharma	Late R C Sharma	386	House	15*19	32	26.6		*	Yes	Yes
617	Satish Sharma	Late B S Sharma	387	House	19*19	40	33.7		*	Yes	Yes
618	Geeta Mathpal	Suresh Mathpal	388	House	19*19	40	33.7		*	Yes	Yes
619	Sanjay Kumar	Shobh Nath	389	House	19*19	40	33.7		*	Yes	Yes
620	Meera Devi	Ram Parkash	390	House	13*19	27	23.0		*	Yes	Yes
	Gali no. 19								*	Yes	Yes
621	Pooran Singh		391	House	36*25	100	83.9		*	Yes	Yes
622	Kanti Devi	Mahavir	392	House	18*25	50	42.0		*	Yes	Yes
623	Somvati	Munnialal	393	House	18*25	50	42.0		*	Yes	Yes
624	Bharat Singh	Jwala Singh	394	House	11.5*25	32	27.0		*	Yes	Yes
625	Hem Chand	Harish Chand	395 A	House	10*25	28	23.3		*	Yes	Yes
626	Kamlesh		395 B	House	10*25	28	23.3		*	Yes	Yes
627	Jaswant		395 C	House	10*25	28	23.3		*	Yes	Yes
628	Ramesh Chandra		396	House	14.6*25	41	34.0		*	Yes	Yes
629	Kamla Devi	Joginder Singh	397A	House	18*25	50	42.0		*	Yes	Yes
630	Munesh	Umesh	397 B	House	18*25	50	42.0		*	Yes	Yes
631	Hari ram	Umraro Rao	398	House	18*25	50	42.0		*	Yes	Yes
632	Radha Devi	Ranveer Singh	399	House	25*18	50	42.0		*	Yes	Yes
633	Lal Ji Soni	Jagdamba P Soni	400	House	15*36	60	50.3		*	Yes	Yes
634	Jata Shankar	Nagendra Jha	401	House	20*36	80	67.1		*	Yes	Yes
635	Gangesh Jha	Uday Chand Jha	402	House	30*36	120	100.7		*	Yes	Yes
636	Mahendra		403	Plot	14.6*36	58	49.0		*	No	Yes
637	Guddo	Late Rajendra Prashad	404	House	20*36	80	67.1		*	Yes	Yes
638	P.C.Gautam		405	Plot	14*36	56	47.0		*	No	Yes
	17 Feet Road										
639	D K Singh		406	House	18.6*50	103	86.7		*	Yes	Yes
640	Kamlesh		407G	House	25*31	86	72.3		*	Yes	Yes
641	Seema		407F	Plot	25*31	86	72.3		*	No	Yes
642	Banwari		407E	Plot	12*31	41	34.7		*	No	Yes
643	Prem Kumar		407D	Plot	18*31	62	52.0		*	No	Yes
644	Shree Ram		407C	House	17*31	59	49.1		*	Yes	Yes
645	O.P.Agarwal	Narayan Lal Agg	407B	House	31.5*31.5	110	92.5		*	Yes	Yes
646	Murari Lal Goyal	Mali Ram	407A	House	30.6*31	105	88.4		*	Yes	Yes
647	Ajay Kumar Sharma	Jaipal Sharma	408A	House	22.5*30	75	62.9	9958731230	*	Yes	Yes
648			408B		21*45				*		
649	Subhash Chouhan	Nand Lal	409	House	22.5*30	75	62.9	9958731230	*	Yes	Yes
650	Chandrawati	Deep Narayan	410	House	16.5*30	55	46.1	9871554788	*	Yes	Yes
651	Neeraj Kumar	M.L. Saini	411	House	16.5*30	55	46.1	9891292932	*	Yes	Yes
652	S.S.Sharma	T.C.Sharma	412	House	18*30	60	50.3	9810397341	*	Yes	Yes
653	Om Wati Gupta	Dheeraj Gupta	413	House	21*46	108	90.6	9312250334	*	Yes	Yes
654	Shandhya Sharma	D.Sharma	414	House	20.5*30	66	55.4		*	Yes	Yes
655	Manju Devi	Kailash Chand	415	House	15*30	50	42.0	9810699761	*	Yes	Yes

S.No.	Name of Property Owner	Father's/Husband' Name	Plot No./ House No.	Whether Plot/Flat	Plot Size	Sq.Yds	Sq. Mtr	Telephone No.If any	Water (Yes/No)	Electricity Connection (Yes/No)	Whether member of RWA/Society (Yes/No)
656	Ravinder Kumar	Mohan Singh	416	House	15*30	50	42.0	9810699759	*	Yes	Yes
657	Vacant		417		30*30	100	83.9		*		
658	Pushpa Devi	Preetam Singh Meena	418	House	20*30	67	56.2	9868262217	*	Yes	Yes
659	Vacant		419		21*30	70	58.7		*		
660	Vacant		420		30*30	100	83.9		*		
661	Narender Singh	Manyal Singh	421	House	15*30	50	42.0	9810699760	*	Yes	Yes
662	P.Prakash Soni	B.L.Soni	422	House	15*30	50	42.0	26996493	*	Yes	Yes
663	Radhey Shyam	Shyam Lal	423	House	21.5*30	71	59.6	9811182961	*	Yes	Yes
664			424		21.25*40	94	78.9				
665	Shyam Wati	Kanhai Pd.	425	House	25.25*32	90	75.5	9810049812	*	Yes	Yes
666	Narender Kumar	Mool Chand	426	House	15*34	60	50.3	9213252622	*	Yes	Yes
667	Vacant		427								
668	Gurnam Singh		428	House	25*25	55	46.1		*	Yes	Yes
669	Bhim Singh	S.L.Choudhary	429	House	10*18	20	16.8	9810163941	*	Yes	Yes
670	Bhim Singh	S.L.Choudhary	430	House	10*18	20	16.8	9810163941	*	Yes	Yes
671	Bhim Singh	S.L.Choudhary	431	House	22*28	68	57.1	9810163941	*	Yes	Yes
672	Bhim Singh	S.L.Choudhary	432	House	11*25	30.5	25.6	9810163941	*	Yes	Yes
673	Bhim Singh	S.L.Choudhary	433	House	11*25	30.5	25.6	9810163941	*	Yes	Yes
674	Bhim Singh	S.L.Choudhary	434	House	11*25	30.5	25.6	9810163941	*	Yes	Yes
675	Bhim Singh	S.L.Choudhary	435	House	11*25	30.5	25.6	9810163941	*	Yes	Yes
676	Hans Raj		436	House	20*25	27	22.7		*	Yes	Yes
677	Bhim Singh	S.L.Choudhary	437	House	10*19	21	17.6	9810163941	*	Yes	Yes
678	Bhim Singh	S.L.Choudhary	438	House	10*19	21	17.6	9810163941	*	Yes	Yes
679	Bhim Singh	S.L.Choudhary	439	House	10*20	22	18.5	9810163941	*	Yes	Yes
680	Payal Choudhary	Pramod Chaudhary	440	House	10*20	22	18.5	9810163941	*	Yes	Yes
681	N.G.Sharma		441	House	10*20	22	18.5		*	Yes	Yes
682	S.C.Sharma		442	House	11*20	24.5	20.6		*	Yes	Yes
683	B.S.Bedi		443	House	34*10	38	31.9		*	Yes	Yes
684	Krishna Kumar		444		10*25	38	31.9				
685	Krishna Kumar		445		10*25	38	31.9				
686	Praksh Wati	Hansraj	446		30*30	100	83.9				
687	Sudhir Thakur	Sudhir Kumar	447	House	12*25	33	27.7	9810728909	*	Yes	Yes
688	Bimla Kumari	Mahender Kumar	448	House	16*25	45	37.8	9213526892	*	Yes	Yes
689	Meenu Simon	Edwin Siman	449	House	12*25	33	27.7	9818629916	*	Yes	Yes
690	Devraj		450	House	10.5*25	25	21.0		*	Yes	Yes
691	Polina Joseph	Joseph Daniel	451	House	12*30	35	29.4		*	Yes	Yes
692	Maya Welwal	Ehandan Welwal	452	House	15*30	50	42.0	9911061619	*	Yes	Yes
693	Kamal Debey	Abnand Mohan	453	House	15*30	50	42.0	9350040070	*	Yes	Yes
694	Reema Phatak	Vijay Kumar Pathak	454	House	24*48.5	130	109.1	9250929198	*	Yes	Yes
695	Ramwati Devi	Karan Singh	455	House	15*30	50	42.0	9810393776	*	Yes	Yes
696	Renu Singh	Krishan Singh	456	House	21*30	70	58.7	9868562171	*	Yes	Yes
697	Ramwati Devi	Karan Singh	457	House	15*30	50	42.0	9810393776	*	Yes	Yes
698	Geeta Devi	Ghan Shyam	458	House	22*30	73	61.3	9818713702	*	Yes	Yes
699	Khannaiya Lal	Krishan Singh	459	House	18*30	60	50.3	9818713702	*	Yes	Yes
700	Savita Singh	Rakesh Roshan	460	House	10*34	38	31.9	9953063338	*	Yes	Yes
701	Himanshu Jana	Kaushik Jana	461	House	26*34	100	83.9	9891282854	*	Yes	Yes
702	Pushpa	Narender Kumar	462	House	16*30	60	50.3	9213252622	*	Yes	Yes
703	Aneeta Devi	Om Prakash	463	House	19*31	72	60.4		*	Yes	Yes
704	Aneeta Devi	Om Prakash	464		15*34	56	47.0		*		
705	Sagir Ahmed	Rashid Ali	465	House	20*45	100	83.9		*	Yes	Yes
706	Vacant		466		21*45	100	83.9				
707	Vacant		467		21*45	100	83.9				
708	Vacant		468		21*45	100	83.9				

* Note : Piped, ground water supply be local tubewell of Delhi Jal Board.

Name & Signature
1. President/Secretary


PRESIDENT
SAMAJ SEWA SAMITI
(Registration No.S-27399)
G-Block, 40 Foot Road, Moler Band Extension
Badarpur Border, New Delhi - 110044

**CERTIFICATE OF REGISTRATION
SOCIETIES REGISTRATION ACT XXI OF 1860**

No. S-27392 of 1905

I hereby certify that

Samaj Sewa Samiti

has been registered under the SOCIETIES REGISTRATION ACT OF 1860
GIVEN UNDER MY HAND AT DELHI on this 31st day of
January one thousand nine hundred and
ninety five

Registration Fee of
Rs. 50/- received.

A. J. J. J.
Registrar of Societies
GOVT. OF DELHI
DELHI



PLEASE QUOTE THIS NUMBER IN ALL YOUR FUTURE CORRESPONDENCE

Very
PRESIDENT

SAMAJ SEWA SAMITI

(Registration No. S-27392)

G-Block, 40 Foot Road, Motor Stand Extension
Badarpur Border, New Delhi - 110044

3 3

19. Legal Proceedings:- (Sections 6 of the Act) .

The Society may sue or be sued in the name of the President/ Gen. Secretary as per provisions laid down under section 6 of the societies Registration act, 1860 as applicable to the Union Territory of Delhi.

20. Amendment:-

Any amendment in the Memorandum of Rules and Regulations will be carried out in accordance with procedure laid down under section 12 & 12.A of societies registration act, 1860.

21. Dissolution and Adjustment of Affairs:-

If the Society needs to be dissolved, it shall be dissolved as per provisions laid down under section 13 & 14 of the societies registration act, 1860 as applicable to the Union Territory of Delhi.

22. Application of the Act:-

All the provisions laid under all meetings of the societies registration act, 1860 as applicable to the Union Territory of Delhi shall apply to the society.

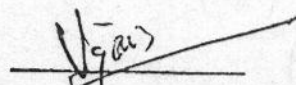
23. Essential Certificate:-

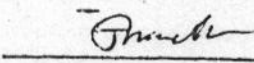
Certified that this is the correct copy of Rules and Regulations of the Society.

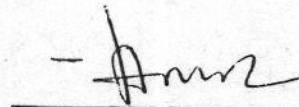
President

Gen. Secretary

Treasurer


(V.K. Jain)


(JASWANT SINGH
CHAUHAN)


(Gayalal)


PRESIDENT
SAMAJ SEWA SAMITI
(Registration No.S-27392)
G-Block, 40 Foot Road, Moler Band Extension
Badarpur Border, New Delhi - 110044

President and Gen. Secretary. The account shall be audited by the qualified auditor every Year.

16. FILLING UP CASUAL VACANCIES:-

The casual vacancies may be filled up by the resolution passed by majority of vote by both the governing body and general body.

17. ELECTION:-

The governing body of the society shall be elected for a term of Three years in the General body meetings. The secret ballot system shall be the mode of election.

18. ANNUAL LIST OF MANAGING/GOVERNING BODY:-

Once in every year a list of the office-bearers and members of the governing body of society shall be filled with the Registrar of Societies Delhi as required under section 4 of the Societies Registration act, 1860 .




PRESIDENT
SAMAJ SEWA SAMITHI
(Registration No.S-27392)
G-Block, 40 Foot Road, Moler Band Extension
Badarpur Border, New Delhi - 110044

12. REGISTER OF MEMBERS:-

The society shall maintain at its registered office a register of its aims and objects and its concern members and shall enter therein within 15 days after admission or the cessation of his membership as the case may be following particulars:-

- a). The name and address of the members.
- b). The date on which the member was admitted.
- c). The date on which a member ceased to be such members.

13. FINANCIAL YEAR:-

The financial year of the Society shall be from 1st April to 31st day of March every year.

14. SOURCE OR INCOME AND ITS UTILISATION:-

Subscriptions, donations, grants and gifts, from the members and the general public shall be the source or income of the society. All the income of the society shall be utilised towards the aims and objects of the Society.

15. BANK ACCOUNT OPERATION:-

The funds of the Society shall be kept in a scheduled Bank or a post office. The Bank account of the society shall be operated by the Treasurer and anyone out of


PRESIDENT

SAMAJ SEWA SAMITI

(Registration No.S-27392)

G-Block 40 Foot Road, Moler Band Extension
Badarpur Border, New Delhi - 110044

contd...7/---p

ii). In the absence of the President, the Vice-President shall enjoy all powers and duties which are entrusted to the President. He will also assist to the President in his work.

iii). GEN-SECRETARY:-

- a). He shall represent the society in all public and private offices.
- b). He shall keep all types of record of the society including the register of members containing therein the names, addresses, and other brief particulars.
- c). He shall undertake all types of correspondence on behalf of the society.
- d). He shall convene the meetings of general body, governing body, and he shall also inform every member regarding time, date and place of the meeting through a ten days earlier written notice.

iv). SECRETARY:-

In the absence of the Gen.Secretary, the Secretary shall enjoy all powers and duties which are entrusted to the Gen. Secretary. He will also assist to the Gen. Secretary in his work.

v). TREASURER:-

He shall collect subscriptions, gifts, grants-in aid- and donations from the members and the general public and he shall also be responsible for keeping and maintenance of a true and correct accounts of the society's funds.

vi). MEMBERS:-

They shall assist in the day to day work of the society as directed by the President and General Secretary.

PRESIDENT

SAMAJ SEWA SAMITI

(Registered No.S-27392)

G-Block, 40, Outer Band Extension
Badarpur Border, New Delhi - 110044

contd...6/---P

e). To arrange, finance if required from other bank(s) institution or individual on or individual on reasonable terms and conditions and the governing body as a whole is liable for its return.

f). To appoint, terminate and fix duties of any staff.

g). To receive, to have custody of and to expand the funds of the association and to manage the properties of the association.

h). To take all such other legal steps which may appear beneficial for the smooth and better management of Society.

i). The following is the present structure of the governing body:-

- i). President.....One.
- ii). Vice-President....One.
- iii). Gen-Secretary.....One.
- iv). Secretary.....One.
- v). Treasurer.....One.
- vi). Members.....and maximum 15.

11. OFFICE BEARERS AND THEIR DUTIES:-

i). PRESIDENT:-

- a). He shall preside over all the meetings of general body and governing body.
- b). In case of equality of votes in any meetings he shall tender his casting vote.
- c). He shall supervise work of other office bearers from time to time.



[Signature]
PRESIDENT
SAMAJ SEWA SAMITHI

(Registration No.S-27392)
G-Block, 40 Foot Road, Moler Band Extension
Connaught Place, New Delhi - 110044

business shall be transacted in these meetings:-

- a). To prepare annual programmes and policies.
- b). To discuss and to decide all such other matters and issues which are directly or indirectly related to the affairs of the Society.
- c). To pass annual budget of the society.
- d). To appoint a qualified auditor who will annually audit the accounts of the society's funds.
- e). To consider any business brought forwards by the governing body.

10. GOVERNING BODY:-

There shall be a governing body of the society to look after and is to manage the day to day affairs of the society, it shall consist of minimum 7 and maximum 15 members including the office bearers. The meetings of the governing body shall be hold after every months with 1/3 quorum. No quorum required in the adjourned meetings. An emergent meetings of the governing body may also be summoned on the written request of 3/5 members by 10 days notice of the meetings. The notice period of the governing body shall be 10 days. The following business shall be transacted in these meetings:-

- a). To take necessary steps for the implementation of all the programmes and policies drawn by the general body.
- b). To pass the necessary expenditures to meet the day to day requirements of the society.
- c). To take the decisions on applications for membership.
- d). To appoint committee for disposal of any business of the association of the association or for advice in any matter pertaining to the association.



d). If the member tenders his resignations.

e). If the member fails to attend three meetings of general body and governing body.

The reason of expulsion shall be communicated to every member. Every such expelled member shall have a right to appeal before the general body and which may or may not be accepted.

6. APPEALS:-

All the appeals should be preferred to the general body of the society, the decision of the general body shall be final. The reason for rejection shall be communicated to the member concerned.

7. RE-ADMISSION:-

In case of member expelled by the general body, the same can be readmitted provided, the member concerned, pays all upto date dues. The decision of the general body shall be final.

8. RIGHT & PRIVILEGE OF MEMBERS:-

Every member shall have right to participate in the general body meeting and shall also be entitled to inspect the record of the association, with approval of governing body. Besides this he shall have right to vote in the meetings and of the association. Every member shall be entitled to participate in the meeting and discussions and gathering of the society. To inform the society pertaining to any matter of the society.

9. GENERAL BODY:-

There shall be a general body of the society consisting of all the members. The meetings of the general body shall be held after every one year with 1/3 quorum. No quorum shall be required in the adjourned meeting. An emergent meetings of the


PRESIDENT

SAMAJ SEWA SAMITHI
(Registration No. S-27392)

C Block, 40 Foot Road, Moler Band Extension
Badarpur Border, New Delhi-110044

general body may also be summoned on the written request of 3/5 members. Ten days notice shall be given for meetings. The notice period of general body shall be ten days. The following

‘ RULES AND REGULATIONS OF ‘

‘ SAMAJ SEWA SAMITI ‘

1. NAME OF THE SOCIETY:-

The name of the Society shall be ‘ SAMAJ SEWA SAMITI ‘.

2. MEMBERSHIP:-

The membership of the Society is open to any person or persons who has attained the age of majority and abide by the terms and conditions of the society, without discriminations of the religion, caste, colour or creed but subject to the approval of the governing body, if the membership is refused to a certain person or persons the reason for refusal shall be communicated to the member concerned.

3. SUBSCRIPTIONS:-

The rate of subscriptions for all the members shall be Rs. 10/- per month and admission fee is Rs. 100/- .

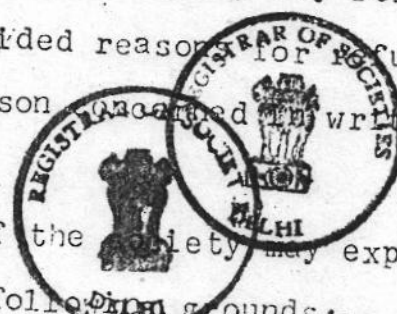
4. REFUSAL:-

The governing body of the society may refuse any person for the membership, provided reason for refusal shall be communicated to the person concerned in writing with reason.

5. EXPULSION:-

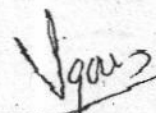
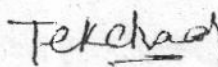
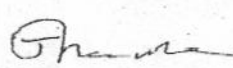
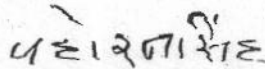
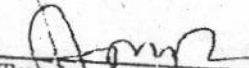
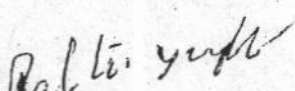
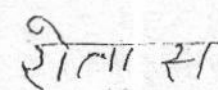
The governing body of the society may expel any member from the society on the following grounds:-

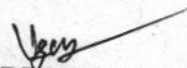
- a). On his death.
- b). If the member fails to pay the timely subscriptions continuously for three months from the due date of paying the subscriptions.
- c). If the member works against the aims and objects of the society.



5. Desirous Persons:-

We, the undersigned are desirous of forming a society namely 'SAMAJ SEWA SAMITI' under the Societies Registration Act, 1860 as applicable to the Union Territory of Delhi in pursuance of this memorandum of Association, of the Society.

S.No.	Name and Address	Occupation	Designation
1.	V.K. Jain G-Block, H.No.1, Gali-1 Molar Band Extn. Nr. Badarpur Border New Delhi 110 044.	Teacher Delhi Administration	 (President)
2.	Tek Chand G-Block, H.No.180, Gali-10 Molar Band Extn. Nr. Badarpur Border New Delhi 110 044.	Technician P&T Deptt.	 (Vice Preside
3.	Jaswant Singh Chauhan G-Block, H.NO.120, Gali-5 Molar Band Extn. Nr. Badarpur Border New Delhi 110 044.	Business	 (Gen.Secretary
4.	Bahoran Singh G-Block, H.No.22, Gali-1 Molar Band Extn. Nr. Badarpur Border New Delhi 110 044.	Service	 (Secretary)
5.	Gaya Lal G-Block, H.No.99, Gali-5 Molar Band Extn. Nr. Badarpur Border New Delhi 110 044.	 P&T Deptt.	 (Treasurer)
6.	Paltu Yadav G-Block, H.No.203, Gali-11 Molar Band Extn. Nr. Badarpur Border New Delhi 110 044.	Service in Pvt.Press	 (Member)
7.	Rohtash G-Block, H.No.65, Gali-3 Molar Band Extn. Nr. Badarpur Border New Delhi 110 044.	Service	 (Member)


PRESIDENT
SAMAJ SEWA SAMITI
(Registration No.S-27392)
G-Block, 40 Foot Road, Molar Band Extension
Badarpur Border, New Delhi - 110044

4. GOVERNING BODY:-

The Names, addresses, occupations and designations of the present members of the Governing body to whom the management of the society is entrusted as required under section 2 of the societies registration act, 1860 as applicable to the Union Territory of Delhi are as follows:-

S.No.	Name and Addresses	Occupation	Designations
1.	Sh. V.K. Jain G. Block, H.No.1, Gali No.1 Molar Band Extn. Near Badarpur Border, New Delhi-1100 44.	Teacher Delhi Administration	PRESIDENT
2.	Tek Chand G. Block, H.No. 180 Gali 10, Molar Band Extn. Near Badarpur Border New Delhi-1100 44.	Technician P&T Deptt.	VICE- PRESIDENT
3.	Sh. Jaswant Singh Chauhan G. Block, H.No.120, Gali No.5 Molar Band Extn. near Badarpur Border New Delhi-1100 44.	Business	GEN. SECRETARY
4.	Bahoran Singh G. Block, H.No.22, Gali No.1, Molar Band Extn. Near Badarpur Border New Delhi-1100 44.		SECRETARY.
5.	Gaya Lal G. Block, H.No.99 Gali No.5, Molar Band Extn. Near Badarpur Border New Delhi-1100 44.		TREASURER
6.	Paltu Yadav G. Block, H.No.203, Gali 11 Molar Band Extn. Near Badarpur Border New Delhi-1100 44.	Service in Pvt. Press	Member
7.	Rohtash G. Block, H.No.65, Gali No.3 Molar Band Extn.		



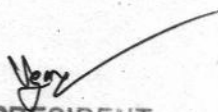
PRESIDENT

SAMAJ SEWA SAMITHI

(Registration No.S-27392)

G-Block, 40 Foot Road, Molar Band Extension
Badarpur Border, New Delhi - 110044

All the incomes, earnings, moveable and immoveable properties of the society shall be solely utilised and applied towards the promotion of its aims and objects only as set forth in the Memorandum of Association and no profit on thereof shall be paid or transferred directly or indirectly by way of dividends, bonus, profits or in any manner whatsoever to the present or past members of the society or to any person claiming through anyone or more of the present or the past members. No member of the society shall have any personal claim on any moveable or immoveable properties of the society or make any profits, whatsoever, by virtue of this membership.


PRESIDENT

SAMAJ SEWA SAMITI

(Registration No. S-27392)

G-Block, 40 Foot Road, Band Extension
Badarpur Border, New Delhi - 110044

contd...3/---p

MEMORANDUM OF
SAMAJ SEWA SAMITI

1. NAME OF THE SOCIETY:-

The name of the Society shall be 'SAMAJ SEWA SAMITI'.

2. REGISTERED OFFICE:-

The office of the Society shall be remained in the Union Territory of Delhi and at present it is at the following addresses:-

120, Molar Band Extn. Badar Pur Border, New Delhi. 44.

3. AIMS AND OBJECTS:-

a). To create a sense of brotherhood, co-operation mutual harmony, love and affection amongst the people.

b). To raise funds, through grants, donations, subscription loans etc. for fulfilment of aims and objects, of the society.

c). To organise meetings, prayer groups, seminars and get-together programmes.

d). To provide electricity facility and other facilities for the welfare of the society.

e). To associate with similar organisations.

f). To organise charitable services for needy people.

g). To perform all such acts, as may be necessary for the achievement and accomplishment of the above mentioned aims and objects of the society.

✓
PRESIDENT
SAMAJ SEWA SAMITI
(Registration No. S-27392)
G-Block, 40 Foot Road, Molar Band Extension
Badarpur Border, New Delhi - 110044

contd...2/---P

GOVT. OF NCT OF DELHI
URBAN DEVELOPMENT DEPARTMENT
(UNAUTHORISED COLONIES CELL)
9TH LEVEL, 'C' WING DELHI SECRETARIAT,
I.P. ESTATE : NEW DELHI.

Acknowledgement receipt

Application for regularisation of unauthorised colony named

G-Block, Molar Band Extn.

Badarpur, Delhi - 11

has been received from Sh. V. K. Jain

on behalf of RWA alongwith site plan and details of property owners.

APPLICATION NO. No 01133

DATED: 28/1/05

(SIGNATURE)

PRESIDENT
SAMAJ SEWA SAMITI
(Registration No.S-27392)
G-Block, 40, Foot Road, Molar Band Extension
Badarpur Border, New Delhi - 110044



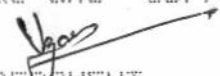
दिल्ली DELHI

UNDERTAKING

22AA 065924

I, Vir Kumar Jain son of Shri C.S. Jain resident of House No. 1, Block G, Molar Band Extn., Badarpur, New Delhi-110044, (President, Samaj Sewa Samiti G-Block Molar Band Extn., Badarpur, N.D.-44), do hereby solemnly affirm and declare as under :-

1. That they shall abide by the layout plans as may be approved with or without conditions.
2. That they shall transfer the land available, if any for social infrastructure in the name of the DDA or the MCD/NDMC, free of cost, in order to provide such social infrastructure.
3. I have deposited requisit document (Map) etc. at Registration No. 1133.
4. That the said contents of this undertaking are true and correct to the best of my knowledge and belief.


DEPONENT.

VERIFICATION :

Verified at Delhi on this 19th day of Aug., 2008, that the contents of this undertaking are true and correct to the best of my knowledge and belief and nothing has been concealed therefrom.




DEPONENT

ATTESTED
NOTARY PUBLIC
DELHI

V.S. MALIK, NOTARY PUBLIC
Rega. No. 1001/25/85

11.9 AUG 2008

- e) Undertaking as mentioned.
f) Certificates/documents/NOCs as mentioned.

I. Bonds are attached.

Affidavits are attached.

Signature of Authorised

PRESIDENT

SAMAJ SEWA SAMITI

(Registration No. S-27392)

G-Block, 4th Cross Road, Molar Hand Extension

Badarpur, New Delhi - 110044

26. Any Monuments/Heritage Buildings in the Colony or in the vicinity?

No

27. Key Plan/Site Plan of unauthorised Colony and description of boundaries.....
(Please attach scaled Key Plan/Plan of Colony superimposed on Zonal Plan/City Survey Map indicating North Point, surrounding features, adjacent roads, buildings, drains, etc., lines etc.)

05 Copies as per requirement attached.

28. NOC as mentioned at para IV (ii) (Please attach)

No authorized letter issued till date but, Declared Regularized by G.H.C.T. in New Papers
F. Bond etc are attached

29. Undertaking/Indemnity Bond (Please attach)

30. Status of Services

Nos./Area/
Width/Length

-Roads

Yes (As shown in the Service Plan attached)

-Water Supply

Yes

-Hand pumps

15

-Tube wells

06

-Underground Water Tank

No

-Street Light

90

-ESS/Transformers/Generators

01

-Drains

Yes (As shown in the Service Plan attached)

-Sewerage/Sanitation

No

-Fire fighting installations

No

31. Status of Facilities

Nos./Area/
Width/Length

-Parks/Transport lots/Common

One Park at a distance of E-III Block M.B. Ext. N.D.

-Open space

Yes

-Schools

Yes (One Public School at a distance of 30 Meter and 04

-Community Hall

Gout school at a distance of 1 K.M.)

-Common parking areas

Yes (At a distance of 40 Meter.

-Dispensary/Health Centre

Yes (At a distance of 50 Meter at Badarpur Border

-Religious structures

Yes (At a distance of 40 Meter at Badarpur Border

-Police Post/Fire Post

Yes (At a distance of 1 K.M. (P.S.; Badarpur Hoalli)

Enclosures:

a) Resolution of the Resident Society.

Attached

b) Registration Certificate of Society with authenticated List of members/owners/occupants.

Attached

c) Existing Survey (05 copies + CD)

Attached

d) Regularisation Plans/ 5 Lay out Plan (5 copies + CD) Attached

http://cc.msnsnscache.com/cache.aspx?q=72450248624597&...-en-IN&lang=en-IN
12/12/2007

PRESIDENT
SANJIV SEWA SAMITI
(Registration No. G-27392)
G-Block, Badarpur Road, New Band Extension
Badarpur Estate, New Delhi - 110044

18. Land whether notified for acquisition *No*
19. List of members with Plot/Property No. (to be attached) *708 Members (List attached)*
20. Percentage of Residents/house owners as members of the Resident Society *100%. [All are Members]*
21. No. of Built-up Plots: (Min. 35% of Gross permissible coverage) *641 (90.5% are Built up)*
- (i) Upto 100 sq.mts. *611*
- (ii) Above 100 sq.mts. - *26*
- (iii) Above 250 sqm. *04*
22. No. of Vacant Plots: *67*
- (i) Upto 100 sq.mts. *55*
- (ii) Above 100 sq.mts. - *10*
- (iii) Above 250 sqm. *02*
23. Land use: As per Master Plan *Yes*
As per Zonal Plan *Yes*
24. Whether falls in Reserved Forests or Recreational Park *No*
25. Whether the Colony effects/falls over
Master Plan Road alignment *No*
Railway Line *No*
Metro Corridor *No*
Water Supply/sewerage lines/Utilities Works *No*

Application & check list for Regularisation of Unauthorized Colony

(To be filled up by the Resident Society and to be countersigned by Architect-Planner & Service Engineer)

1. Name and address of the Colony *G. Block - Molar Band Extension Badarpur Border. N Delhi - 110044*
 2. Regn. No. in the GNCTD list *Receipt No 1133 and old 140523
Map deposited Date 28-01-05 and Map Deposited Date 27-01-1994
(Photo copy attached)*
 3. Name of Resident Society *Samaj Sewa Samiti*
 4. Registration no. of the Resident Society (with Registrar of Societies) *Reg. No S-27392 dated 31-01-1995
(Photo copy attached)*
 5. Names of Physical Surveyor & Socio-economic Surveyor *Ved Bhas Motilal No. 9910245869*
 6. Name of Services Engineer *ARCH RAKESH VASUDEVA, H. No 152 Sector 18, Faridabad
M.C.A REG. No - CA/99/17500, Mobile No 9350804001, 931011241
Phone - 0129-2265398 (Photo copy of Reg. Certificate attached)
As Above*
 7. Name of Supervising Engineer *As Above*
 8. Name of Authorised Signatories *VER KUMAR JAIN (President, Samaj Sewa Samiti - 9212305252)*
 9. Category of colony (as notified vide Public notice dated 14.10.2007) *G. Unauthorised Colony under 107/12 List exist From 1988*
 10. Revenue Village *Village Tajpur*
 11. Zone (As per Master Plan of Delhi) *Zone (Central Zone)*
 12. Date from which unauthorised colony exists *1988*
 13. Location/surroundings (Towards North, South, East & West) *East - BLOCK, E.D. M.D. B.H.N.D., North - Badarpur G.P. & S. for Public School
West - Badarpur G.P. & S. for Public School
South - Open Land of K.G. Khosla*
 14. Development Area No. *Ward No-204 old Ward No 65*
- Whether falls in Notified Slum Area? — *No*
15. Total area of Unauthorised Colony *55862.43 Sq Meter*
 16. Land Status/Ownership *Self acquired Residents Property (Owner)*
 17. Court Case if any (Please attach details) *No*

GOVERNMENT OF NCT OF DELHI
URBAN DEVELOPMENT DEPARTMENT
10TH LEVEL, DELHI SECRETARIAT,
I.P. ESTATE NEW DELHI

F.No. 1133

Dated:

F.I. DS/UD/UC/2008/1213

To

The President,

Office: 120, M.O./R Bsnal Extn.

Badli, New Delhi-44

New Delhi-44

Sub: Verification of documents of unauthorized colonies for the purpose of regularization.

Sir,

A preliminary scrutiny of the application submitted by the unauthorized colony and figuring at serial No. 1133 of the list of such unauthorized colony has been made. It has been noted that you have not submitted the following required documents, along with your application:-

As per check list enclosed.

You are therefore, requested to kindly get the registration of your resident society done immediately, if not already registered, with the Registrar of Societies GNCT of Delhi. A copy of the certificate along with other deficient documents as pointed out above may please be got ready as the government of NCT of Delhi proposes to hold a camp shortly for rectification of deficiencies in the application forms.

This is in pursuance of the decision to grant a provisional registration certificate. The date and time of the camp would be notified through public advertisement.

Yours faithfully,



(J.G. ARORA)

DY. SECRETARY (UC)

Encl: Check list.

NAVYUG JAN SEWA SAMITI

G-Block, Saroj Bhawan, Kh. No.214, 17 ft. Road,
Molarband Extn. Badarpur, New Delhi -110044

Ref. No.....

Dated :. 12.08.08

This is to resolved that we have decided in our meeting that we are merging our colony "Sewa Nagar, G-Block, Molarband Extn, Badarpur, New Delhi -110044" in to G-Block, Molarband Extn, Badarpur, New Delhi. Both colonies have applied two applications vide registration no. 1089 and 1133 on 28th of January 2005.

After merging we have submitted requisite documents regarding regularization with receipt no. 1036 on 31st of December, 2007 against registration no.1133.

We have authorized Samaj Sewa Samiti, G-Block for doing further activity on behalf of our society. Both the colony now should be treated as one colony named, G-Block, Molarband Extn, Badarpur, New Delhi - 110044.

FOR NAVYUG JAN SEWA SAMITI

 12/8/08

(G. SECRETARY)

GOVERNMENT OF NCT OF DELHI
URBAN DEVELOPMENT DEPARTMENT
10TH LEVEL, DELHI SECRETARIAT,
I.P. ESTATE NEW DELHI

F.No. 1133

Dated:

F.1. DS/UD/UC/2008/1213

To

The President,

Office: 120, M.O./R BSNL Extn.

Badli, New Delhi-44

New Delhi-44

Sub: Verification of documents of unauthorized colonies for the purpose of regularization.

Sir,

A preliminary scrutiny of the application submitted by the unauthorized colony and figuring at serial No. 1133 of the list of such unauthorized colony has been made. It has been noted that you have not submitted the following required documents, along with your application:-

As per check list enclosed.

You are therefore, requested to kindly get the registration of your resident society done immediately, if not already registered, with the Registrar of Societies GNCT of Delhi. A copy of the certificate along with other deficient documents as pointed out above may please be got ready as the government of NCT of Delhi proposes to hold a camp shortly for rectification of deficiencies in the application forms.

This is in pursuance of the decision to grant a provisional registration certificate. The date and time of the camp would be notified through public advertisement.

Yours faithfully,



(J.G. ARORA)

DY. SECRETARY (UC)

Encl: Check list.

CHECK LIST OF DOCUMENTS

Name of Colony:- 9-Block, Molar Bend Extn.
Regn./Sl. No.:- 1133

- Registration Certificate of Resident Society Yes
- Existing Layout Plan of the colony on the scale of 1:1000, prepared by an Architect/Town Planner signed by President/Secretary of the Resident Society. Yes
- Complete list of members with details such as plot Nos. and area of the colony Yes
- Land status with Khasra No. accompanied by a site plan giving the physical description of the site No
- Undertakings: N. A.
 - i. That they shall abide by the layout plans as may be approved with or without conditions
 - ii. That they shall transfer the land available, if any for social infrastructure in the name of the DDA or the MCD/NDMC, free of cost, in order to provide such social infrastructure


12/08/2008

GOVERNMENT OF NCT OF DELHI
URBAN DEVELOPMENT DEPARTMENT
10TH LEVEL, DELHI SECRETARIAT,
I.P. ESTATE, NEW DELHI

F. No. 1-33/UC/UD/Policy/08/PF/

Dated:- 19 AUG 2008

To,

✓
The President / Secretary

Samaj Sewa Samiti
G-Block, Molar Band Extension
Badarpur, New Delhi - 11004

Registration No. 1133

Sub: - Eligibility slip for issuance of Provisional Regularization Certificate.

Sir,

The documents submitted by you have been scrutinized and your unauthorized colony bearing Registration No. 1133 has been found eligible for issuance of Provisional Certificate of Regularization.

Received
19/8/2008
PRESIDENT
SAMAJ SEWA SAMITI
Registration No. S-27392)
Block, 40 Feet Road, Molar Band Extension
Badarpur Bldg. No. 1, New Delhi - 11004

Yours faithfully,

(Incharge)
Counter No.

Urban Development Deptt
(Govt. of Delhi)
Delhi Secretariat New Delhi - 2