

TO

THE REGISTRAR OF SOCIETIES
(GOVERNMENT OF N.C.T. DELHI),
KASHMERE GATE, DELHI-110006.

"ANNUAL LIST"

1. NAME OF THE SOCIETY : RESIDENTS WELFARE ASSOCIATION, PREM NAGAR-III?
MUNDKA, DELHI-110041.

2. REGISTRATION NO : S# 27619 DT-21-03-1995.

ANNUAL LIST OF YEAR: 2003-2004

Names, Addresses and Occupations of present Governing Body, are as under:-

NAME	ADDRESSES	OCCUPATION	DESIGNATION
1. Yogender Singh	C-Block, Gauri shanker Service ENclave, prem Nagary III Mundka, Delhi-41.		PRESIDENT
2. Sawant Singh	do.....	Service	Vice-President
3. Kailash Nath Pathak	do.....	"	General Secretary
4. Ramashray Mandal	do.....	"	Secretary
5. Rajendra Mohan Jha	do.....	"	Treasurer
6. Umesh Yadav	do.....	"	Ext. Member
7. Girmal Sahni	do.....	"	"
8. Raj Narain Sahni	do.....	"	"
9. Ganga Singh	do.....	"	"
10. Surender Singh	do.....	"	"
11. Mukteshwar Mishra	do.....	"	"
12. Dasai Ram	do.....	"	"
13. Jagannath Singh	do.....	"	"
14. Jitendra Prasad Singh	do.....	"	"
15. Rajinder Singh	do.....	"	"

Strength of the Governing Body is according to the Rules and Regulation.

President.. *[Signature]*

General Secretary.. *[Signature]*

[Signature]
TREASURER....

216

CERTIFICATE OF REGISTRATION
SOCIETIES REGISTRATION ACT XXI OF 1860

No. 5/27619 of 1995

I hereby certify that " RESIDENTS WELFARE ASSOCIATION
PREM NATHS - II, MUNDLA, DELHI - 110041"

has been registered under the SOCIETIES REGISTRATION ACT OF 1860


GIVEN UNDER MY HAND AT DELHI on this 21ST day of

MARCH

one thousand nine hundred and

ninety five


Registration Fee of
Rs. 50/- received.

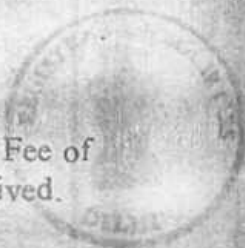

21/3/95
Registrar of Societies
GOVT. OF DELHI
DELHI

Seal
Registrar of Societies
Delhi

PLEASE QUOTE THIS NUMBER IN ALL YOUR FUTURE CORRESPONDENCE

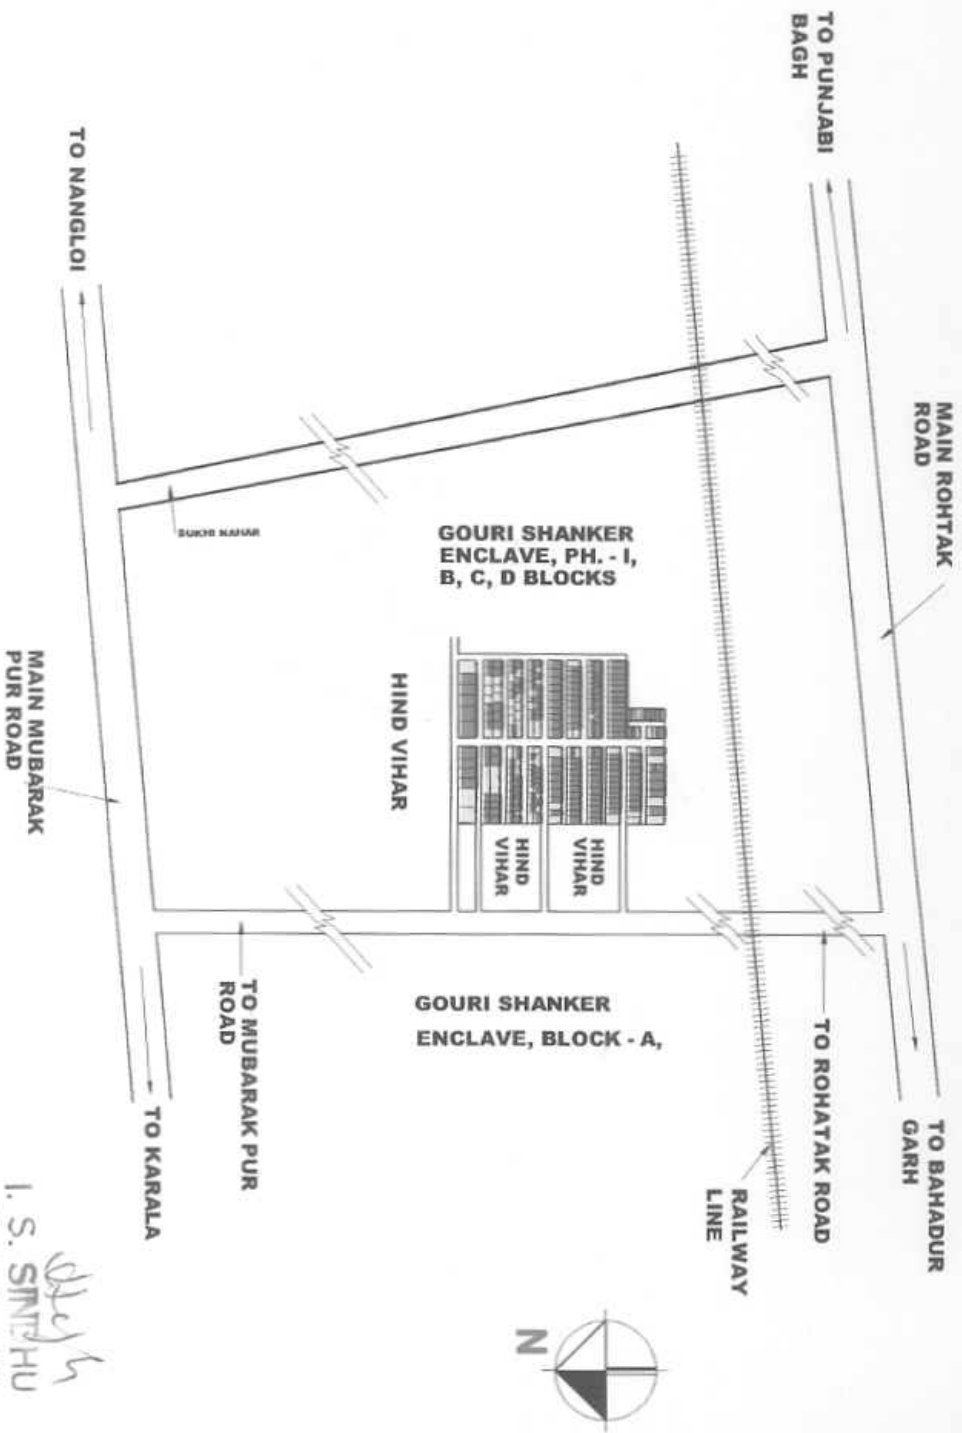

AREA CHART :
TOTAL AREA OF LAND =
14000 Sq. METER

LEGEND

BUILT UP PLOT =
VACANT PLOT =
BOUNDARY PLOT =

NAME OF COLONY :
GOURI SHANKER
ENCLAVE 'A' BLOCK,

RESIDENT WELFARE
ASSOCIATION OF
GOURI SHANKER
ENCLAVE 'A' BLOCK,
REG. NO. 'S-27619'

DEALT BY :

RAKESH KR. RANJAN
Architect (B.Arch., A.I.A.)
A.I.A. No. A-15230

SCALE : 1:5000

DATE :

DRG. NO. :



FORM

ARCHITECTS, VAASTU &
INTERIOR DESIGNERS

SHOP NO. 3, BASEMENT,
OPP. HUDA OFFICE, GUPTA
COMPLEX, SECTOR-14,
GURGAON, PH. : 3952776,
MOBILE NO. 9810119673.

I. S. SINGHU
B. Arch., A.I.A.
ARCHITECT CA/2000/2601
Shop No. 411, A.K.U. Tower
Sector-14, Gurgaon.

**LOCATION PLAN / SITE PLAN OF, GOURI SHANKAR ENCLAVE, I
BLOCK - A, PREM NAGAR-III, MUNDAKA, NANGLOI, DELHI-41.**

भाग-2

अनिष्टकृत कॉलोनी के सम्पत्ति के स्वामियों के संबंध में सूचना
(रेजीडेंट्स वेलफेयर एसोसिएशन के द्वारा प्रदत्त)

कॉलोनी का नाम व पता:

गौरी शेकर इन्क्लेव-1, ए ब्लॉक

रेजीडेंट्स वेलफेयर एसोसिएशन का नाम:

रेजीडेंट्स वेलफेयर एसोसिएशन (एस/27619/1995)

क्र.सं.	सम्पत्ति के स्वामी का नाम	पिता/पति का नाम	फ्लॉट नं./मकान नं.	क्या फ्लॉट है या मकान	दूरभाष नं. यदि कोई हो	जल (है/नहीं)	विजली का कनेक्शन (है/नहीं)	क्या रेजीडेंट्स वेलफेयर एसोसिएशन/सोसाइटी के सदस्य है (है/नहीं)
239	अवधेश कुमार	जगत नारायण सिंह		मकान	नहीं	नहीं	है	है
240	अवधेश कुमार	जगत नारायण सिंह		मकान	नहीं	नहीं	है	है
241								
242								
भाग-2

अनधिकृत कॉलोनी के सम्पत्ति के स्वामियों के संबंध में सूचना
(रेजीडेंट्स वेल्फेयर एसोसिएशन के द्वारा प्रदत्त)

कॉलोनी का नाम व पता:

गाँदी शेकर इन्क्लेव-1, ए ब्लॉक

रेजीडेंट्स वेल्फेयर एसोसिएशन का नाम:

रेजीडेंट्स वेल्फेयर एसोसिएशन (एस/27619/1995)

क्र.सं.	सम्पत्ति के स्वामी का नाम	पिता/पति का नाम	प्लॉट नं./मकान नं.	क्या प्लॉट है या फ्लैट	दूरभाष नं. यदि कोई हो	ग्रल (हाँ/नहीं)	बिजली का कनेक्शन (हाँ/नहीं)	क्या रेजीडेंट्स वेल्फेयर एसोसिएशन/सोसाइटी के सदस्य है (हाँ/नहीं)
222	विजेन्द्र सिंह	रामू सिंह	156A	प्लॉट	नहीं	नहीं	नहीं	है
223	वसंत सिंह	रामचरण लाल	156B	प्लॉट	नहीं	नहीं	नहीं	है
224	विमलदेव साहनी	अकलू साहनी	164A	मकान	नहीं	नहीं	है	है
225	गुलाबी देवी	मोरपाल	164B	मकान	नहीं	नहीं	है	है
226	ओमवती	स्व. मुशीराम	3,4	मकान	नहीं	नहीं	नहीं	है
227	केलीदेवी	रामकुमार	44A	मकान	नहीं	नहीं	है	है
228	विजेन्द्र सिंह लाकड़ा	स्व. रामू सिंह	44B	प्लॉट	नहीं	नहीं	नहीं	है
229	इयाम लाल	देशराम	45A	मकान	नहीं	नहीं	है	है
230	शिवमंगल	स्व. सियाराम	45B	मकान	नहीं	नहीं	है	है
231	विजेन्द्र सिंह लाकड़ा	स्व. रामू सिंह	46A	प्लॉट	नहीं	नहीं	नहीं	है
232	लालबहादूर साहू	शिवेन्द्र मंडल	46B	मकान	नहीं	नहीं	है	है
233	राजबहादूर साहू	मुखलाल साहू	47,48	मकान	नहीं	नहीं	है	है
234	प्रविण सिंह	बलवान सिंह	54A	प्लॉट	नहीं	नहीं	नहीं	है
235	अरुण कुमार	जयप्रकाश	54B	मकान	नहीं	नहीं	है	है
236	सलिला देवी	नन्द विश्वेश शर्मा	62A	मकान	नहीं	नहीं	है	है
237	सुरेश शर्मा	मानिक चन्द्र	62B	मकान	नहीं	नहीं	है	है
238	विजेन्द्र सिंह लाकड़ा	स्व. रामू सिंह	71,72,73	मकान	25489548	नहीं	है	है

भाग-2

अनाधिकृत कॉलोनी के सम्पत्ति के स्वामियों के संबंध में सूचना
(रेजीडेन्ट्स वेल्फेयर एसोसिएशन के द्वारा प्रदान)

कॉलोनी का नाम व पता:

गौरी शेकर इन्स्टीट्यूट, ए ब्लॉक

रेजीडेन्ट्स वेल्फेयर एसोसिएशन का नाम:

रेजीडेन्ट्स वेल्फेयर एसोसिएशन (एस/27/19/1995)

क्र.सं.	सम्पत्ति के स्वामी का नाम	पिता/पति का नाम	प्लॉट नं./मकान नं.	क्या प्लॉट है या फ्लैट	दूरभाष नं. यदि कोई हो	जल (हां/नहीं)	विजली का फनेशन (हां/नहीं)	क्या रेजीडेन्ट्स वेल्फेयर एसोसिएशन/सोसाइटी के सदस्य है (हां/नहीं)
205	असगर अलि	अब्दुल हक	133A	मकान	नहीं	नहीं	है	है
206	इसगर अली	अब्दुल हक	133A	मकान	नहीं	नहीं	है	है
207	छट मीर एवं घाट		133B	मकान	नहीं	नहीं	है	है
208	पिताम्बर	, श्याम राम	133B	मकान	नहीं	नहीं	है	है
209	माला देवी	मदन लाल	134A	मकान	नहीं	नहीं	है	है
210	अच्छे लाल		136A	मकान	नहीं	नहीं	है	है
211	रामचन्द्र मौर्या	रामदुलारे मौर्या	136B	मकान	नहीं	नहीं	है	है
212	वंशवंत कुमार	ननकू विश्वकर्मा	137A	मकान	नहीं	नहीं	है	है
213	कुष्णा यादव		137B	मकान	नहीं	नहीं	है	है
214	मुक्तेश्वर मिश्रा	स्व. रामबृक्ष मिश्रा	138B	मकान	नहीं	नहीं	है	है
215	भीम सिंह	घरभरण	139A	मकान	नहीं	नहीं	है	है
216	श्याम विशारी	स्व. रामजी यादव	139B	मकान	नहीं	नहीं	है	है
217	सुनिता देवी	मदन प्रसाद	140B	मकान	नहीं	नहीं	है	है
218	आज्ञा राम मौर्या	देवकार मौर्या	141A	मकान	नहीं	नहीं	है	है
219	रामचन्द्र मौर्या	स्व. साधुराम मौर्या	141B	मकान	नहीं	नहीं	है	है
220	विशुनदेव मंडल	शर्मा मंडल	149A	मकान	नहीं	नहीं	है	है
221	विनोद प्रसाद मंडल	शर्मा मंडल	149B	मकान	नहीं	नहीं	है	है

भाग-2

अनाधिकृत कॉलोनी के सम्पत्ति के स्वामियों के संवेद्य में सूचना
(रेजीडेन्स वेल्फेयर एसोसिएशन के द्वारा प्रदत्त)

कॉलोनी का नाम व पता:

गौरी शेकर इन्स्टीट्यूट, ए ब्लॉक

रेजीडेन्स वेल्फेयर एसोसिएशन का नाम:

रेजीडेन्स वेल्फेयर एसोसिएशन (1997/27619/1995)

क्र.सं.	सम्पत्ति के स्वामी का नाम	पिता/पति का नाम	प्लॉट नं./मकान नं.	क्या प्लॉट है या फ्लैट	दूरभाष नं. यदि कोई हो	जल (हो/नहीं)	विजली का कनेक्शन (हो/नहीं)	क्या रेजीडेन्स वेल्फेयर एसोसिएशन/सोसाइटी के सदस्य हैं (हो/नहीं)
188	भाता प्रसाद	रामहित मौर्या	104B	मकान	नहीं	नहीं	है	है
189	सोनादेवी	रामसागर प्रसाद	105A	मकान	नहीं	नहीं	है	है
190	सरलादेवी	ओम प्रकाश	108A	मकान	नहीं	नहीं	है	है
191	रामकिशोर सिंह	छिशा राम	108B	मकान	नहीं	नहीं	है	है
192	रामवल्लभ प्रजापति	राजदेव प्रजापति	108C	मकान	नहीं	नहीं	है	है
193	प्रेम चौधरी	महानन्द चौधरी	109A	मकान	नहीं	नहीं	है	है
194	नेवली देवी	दसईराम	109B	मकान	नहीं	नहीं	है	है
195	पूष्पादेवी	कैलाशनाथ पाठक	111A	मकान	25489898	नहीं	है	है
196	रामश्वर प्रसाद	स्व.कलईराम	111B	प्लॉट	नहीं	नहीं	नहीं	है
197	ओमप्रकाश	कौडीराम	112A	मकान	25968517	नहीं	है	है
198	मीरादेवी	याशवन्तकुमार	112B	मकान	नहीं	नहीं	है	है
199	विजेन्द्र सिंह	रामु सिंह	123A	प्लॉट	नहीं	नहीं	नहीं	है
200	कामेश्वर प्रसाद	सुखु दास	123B	प्लॉट	नहीं	नहीं	नहीं	है
201	रामु मंडल	गोसाई मंडल	130A	मकान	नहीं	नहीं	है	है
202	रामाकान्त मंडल	धार्तेश्वर	130B	मकान	नहीं	नहीं	है	है
203	रामखेलाडी	राम सिंह	132A	मकान	नहीं	नहीं	है	है
204	राजेन्द्र कुमार	पून्ना	132B	मकान	नहीं	नहीं	है	है

भाग-2

अनाधिकृत कॉलोनी के संपत्ति के स्वामियों के संबंध में सूचना
(रेजीडेंट्स वेलफेयर एसोसिएशन के द्वारा प्रदत्त)

कॉलोनी का नाम व पता:

गौरी शेकर इन्व्हेस्ट.1, ए ब्लाक

रेजीडेंट्स वेलफेयर एसोसिएशन का नाम:

रेजीडेंट्स वेलफेयर एसोसिएशन (एस/2/619/1995)

क्र.सं.	संपत्ति के स्वामी का नाम	पिता/पति का नाम	प्लॉट नं./मकान नं.	क्या प्लॉट है या फ्लैट	दूरभाष नं. यदि कोई हो	जल (हो/नहीं)	विजली का कनेक्शन (हो/नहीं)	क्या रेजीडेंट्स वेलफेयर एसोसिएशन/सोसाइटी के सदस्य है (हो/नहीं)
171	सन्नी सिंह	विजेन्द्र सिंह	159	प्लॉट	नहीं	नहीं	नहीं	है
172	विजेन्द्र सिंह	रामू सिंह	160	प्लॉट	नहीं	नहीं	नहीं	है
173	प्रेमपाल	जगोपाल	161	मकान	नहीं	नहीं	है	है
174	पप्पू सोनी	मोरपाल	162	मकान	नहीं	नहीं	है	है
175	विमला देवी	राजेश	163	मकान	नहीं	नहीं	है	है
176	पद्म	अरम	164	प्लॉट	नहीं	नहीं	नहीं	है
177	ललिता देवी	सरवन कुमार गुप्ता	165	मकान	नहीं	नहीं	है	है
178	रवी	सामन्त सिंह	168	मकान	नहीं	नहीं	है	है
179	साधुन देवी	मदन प्रसाद	169	मकान	नहीं	नहीं	है	है
180	राजवीर		170	मकान	नहीं	नहीं	है	है
181	लक्ष्मी नारायण	स्व.भोजराज	172	मकान	नहीं	नहीं	है	है
182	रामप्रसाद	रामलोटावन	173	मकान	नहीं	नहीं	है	है
183	जयप्रकाश	बालेश्वर	174	मकान	नहीं	नहीं	है	है
184	विष्णू मौर्या	अचल मौर्या	103A	मकान	नहीं	नहीं	है	है
185	मंतराम प्रजापति	रामअनूज प्रजापति	103B	मकान	नहीं	नहीं	है	है
186	रामसेवक मौर्या	शंभू मौर्या	103C	मकान	नहीं	नहीं	है	है
187	हरी मौर्या		104A	मकान	नहीं	नहीं	है	है

भाग-2

अनाधिकृत कॉलोनी के सम्पत्ति के स्वामियों के संबंध में सूचना
(रिजिस्ट्रार वेलफेयर एसोसिएशन के द्वारा प्रदत्त)

कॉलोनी का नाम व पता:

गौरी शेकर इन्स्टीट्यूट, ए. ब्लाक

रिजिस्ट्रार वेलफेयर एसोसिएशन का नाम:

रिजिस्ट्रार वेलफेयर एसोसिएशन (एस/27619/1995)

क्र.सं.	सम्पत्ति के स्वामी का नाम	पिता/पति का नाम	प्लॉट नं./मकान नं.	क्या प्लॉट है या प्लॉट	दूरभाष नं. यदि कोई हो	जल (हाँ/नहीं)	विजिली का कनेक्शन (हाँ/नहीं)	क्या रिजिस्ट्रार वेलफेयर एसोसिएशन/सोसाइटी के सदस्य है (हाँ/नहीं)
154	रेखा देवी	राज दत्त	131B	मकान	नहीं	नहीं	है	है
155	रामकान्त मंडल	रत्न शिवराम मंडल	132	मकान	नहीं	नहीं	है	है
156	कंवरपाल गुप्ता	रत्न हुन्डीलाल गुप्ता	133	मकान	नहीं	नहीं	है	है
157	गणेशी साहनी	गुजार्ई साहनी	135	मकान	नहीं	नहीं	है	है
158	प्राणदेवी यादव	बरसाती यादव	142	मकान	नहीं	नहीं	है	है
159	शिव मंदिर		145	मकान	नहीं	नहीं	है	है
160	राधेश्याम	गंगा राम	147	मकान	नहीं	नहीं	है	है
161	मुलचंद	गंगा राम	148	मकान	नहीं	नहीं	है	है
162	विजेन्द्र सिंह	राधु सिंह	150	प्लॉट	नहीं	नहीं	नहीं	है
163	लक्ष्मी देवी	पति मिश्री साह	151	मकान	नहीं	नहीं	है	है
164	रामसेवक महतो	सुपन महतो	152	मकान	नहीं	नहीं	है	है
165	राजकुमार महतो	मिथारी महतो	153	मकान	9811946570	नहीं	है	है
166	रामप्रकाश महतो	निरस महतो	154	मकान	नहीं	नहीं	है	है
167	विजेन्द्र सिंह	रामू सिंह	155	मकान	नहीं	नहीं	है	है
168	सामन्त सिंह	चान्दनी राम	156	मकान	नहीं	नहीं	है	है
169	राकेश कुमार	उत्तम सिंह	157	मकान	नहीं	नहीं	है	है
170	अन्नी सिंह	विजेन्द्र सिंह	158	प्लॉट	नहीं	नहीं	नहीं	है

भाग-2

अनुधिकृत कॉलोनी के सम्पत्ति के स्वामियों के संबंध में सूचना
(रेजीडेन्ट्स वेल्फेयर एसोसिएशन के द्वारा प्रदत्त)

कॉलोनी का नाम व पता:

गौरी शेकर इन्क्लेव-1, ए ब्लॉक

रेजीडेन्ट्स वेल्फेयर एसोसिएशन का नाम:

रेजीडेन्ट्स वेल्फेयर एसोसिएशन (एस/276/9/1995)

क्र.सं.	सम्पत्ति के स्वामी का नाम	पिता/पति का नाम	फ्लॉट नं./मकान नं.	क्या फ्लॉट है या फ्लैट	द्वारा प्राप्य नं. यदि कोई हो	जल (हाँ/नहीं)	विजिली का कनेक्शन (हाँ/नहीं)	क्या रेजीडेन्ट्स वेल्फेयर एसोसिएशन/सोसाइटी के सदस्य है (हाँ/नहीं)
137	जलेश्वर प्रसाद	स्व.सिताराम प्रसाद	114	मकान	9818616558	नहीं	है	है
138	लिलकानारायण सिंह	गुरतलाल सिंह	115	मकान	नहीं	नहीं	है	है
139	रामसुन्दर मंडल	सिया मंडल	116	मकान	नहीं	नहीं	है	है
140	सिकिल देवी	रामाश्रय मंडल	117	मकान	नहीं	नहीं	है	है
141	दीनेश दास	लाली दास	118	मकान	नहीं	नहीं	है	है
142	रिंकू देवी	संजय सिंह	119	मकान	नहीं	नहीं	है	है
143	यूगल महतो	देवत महतो	120	मकान	नहीं	नहीं	है	है
144	एकादसी महतो	इसरी महतो	121	मकान	नहीं	नहीं	है	है
145	लालमती देवी	कंजरी बेलदार	122	मकान	नहीं	नहीं	है	है
146	विश्राम यादव	पति यादव	123	मकान	नहीं	नहीं	है	है
147	अमृता देवी	राममिलन चौधरी	124	मकान	नहीं	नहीं	है	है
148	गरीब महतो	सोनलाल महतो	125	मकान	नहीं	नहीं	है	है
149	रामबालक यादव	सिशवर्जो यादव	126	मकान	नहीं	नहीं	है	है
150	चन्द्रमुनी देवी	सुरेन्द्र सिंह	127	मकान	नहीं	नहीं	है	है
151	सरवन कुमार गुप्ता	शिवप्रसाद गुप्ता	128	मकान	नहीं	नहीं	है	है
152	घाणु मंडल		129	मकान	नहीं	नहीं	है	है
153	लक्ष्मण मंडल	रामगुजित मंडल	131A	मकान	नहीं	नहीं	है	है

अनधिकृत कॉलोनी के सम्पत्ति के स्वामियों के संबंध में सूचना

(रेजीडेन्ट्स वेल्फेयर एसोसिएशन के द्वारा प्रदान)

कॉलोनी का नाम व पता:

गौरी शेकर इन्ड्लेव.1, ए ब्लॉक

रेजीडेन्ट्स वेल्फेयर एसोसिएशन का नाम:

रेजीडेन्ट्स वेल्फेयर एसोसिएशन (एस/27619/1995)

क्र.सं.	सम्पत्ति के स्वामी का नाम	पिता/पति का नाम	प्लॉट नं./मकान नं.	क्या प्लॉट है या फ्लैट	दूरभाष नं. यदि कोई हो	जल (हां/नहीं)	बिजली का कनेक्शन (हां/नहीं)	क्या रेजीडेन्ट्स वेल्फेयर एसोसिएशन/सोसाइटी के सदस्य है (हां/नहीं)
120	राजेन्द्र मोहन झा	निरसन झा	94	मकान	25964555	नहीं	है	है
121	राधा देवी	राजकुमार सिंह	95	मकान	नहीं	नहीं	है	है
122	नरेन्द्र सिंह	गंगाराम	96	मकान	नहीं	नहीं	है	है
123	प्रेम प्रकाश	गोविन्द राम	97A	मकान	नहीं	नहीं	है	है
124	विनोद कुमार	गोविन्द राम	97B	मकान	नहीं	नहीं	है	है
125	मुजिबुल्ला खाँ	मर्तजा खाँ	98	मकान	नहीं	नहीं	है	है
126	परमजीत सिंह	पाखर सिंह	100	मकान	नहीं	नहीं	है	है
127	अनिल	रामसिंह	101	मकान	नहीं	नहीं	है	है
128	विवेन्द्र सिंह	धामलाल	102	मकान	नहीं	नहीं	है	है
129	हैदर अली	खलिल अंसारी	103	मकान	नहीं	नहीं	है	है
130	रामवरण मौर्या	रामदश मौर्या	105	मकान	नहीं	नहीं	है	है
131	कार्तिक		106	मकान	नहीं	नहीं	है	है
132	अशोक यादव	दुर्गा यादव	106	मकान	नहीं	नहीं	है	है
133	ओमप्रकाश प्रजापति	स्व.फेकू प्रजापति	107	मकान	नहीं	नहीं	है	है
134	वनश्याम मौर्या	रामदत्त मौर्या	109	मकान	नहीं	नहीं	है	है
135	दीनेश मोहन भट्ट	हर्षमोहन भट्ट	110	प्लॉट	नहीं	नहीं	नहीं	है
136	रमेश बंसल	सुरेश बंसल	113	मकान	नहीं	नहीं	है	है

भाग-2

अनधिकृत कोलोनी के सम्पत्ति के स्वामियों के संबंध में सूचना
(रेजीडेन्ट्स वेलफेयर एसोसिएशन के द्वारा प्रदत्त)

कोलोनी का नाम व पता:

गौरी शेकर इन्स्टोप 1, ए ब्लॉक

रेजीडेन्ट्स वेलफेयर एसोसिएशन का नाम:

रेजीडेन्ट्स वेलफेयर एसोसिएशन (एस/27619/1995)

क्र.सं.	सम्पत्ति के स्वामी का नाम	पिता/पति का नाम	प्लॉट नं./मकान नं.	क्या प्लॉट है या फ्लैट	दूरभाष नं. यदि कोई हो	जल (हां/नहीं)	बिजली का कनेक्शन (हां/नहीं)	क्या रेजीडेन्ट्स वेलफेयर एसोसिएशन/सोसाइटी के सदस्य है (हां/नहीं)
103	तारकेश्वर पांडित	हरकिमुन पांडित	81A	मकान	नहीं	नहीं	है	है
104	सुनिता देवी	तारकेश्वर पांडित	81B	मकान	नहीं	नहीं	है	है
105	बिरेन्द्र चौधरी	सुरजभान चौधरी	82	मकान	नहीं	नहीं	है	है
106	महेन्द्र महतो	बोधी महतो	83	मकान	नहीं	नहीं	है	है
107	महेन्द्र सिंह	जगदेव सिंह	84	मकान	नहीं	नहीं	है	है
108	योगेन्द्र सिंह	जवाहरलाल सिंह	85	प्लॉट	नहीं	नहीं	नहीं	है
109	रामकिशन मंडल	महाबिर मंडल	86	मकान	नहीं	नहीं	है	है
110	देवू राय	ब्रुटाई राय	87	मकान	नहीं	नहीं	है	है
111	रामकाशी देवी	गंगा मंडल	88	मकान	9810924/60	नहीं	है	है
112	सिक्किल देवी	रामाश्रय मंडल	89	मकान	नहीं	नहीं	है	है
113	भोला नाथ पाठक	लालबहादूर पाठक	89	मकान	नहीं	नहीं	है	है
114	योगेन्द्र सिंह	जवाहरलाल सिंह	90	मकान	25479060	नहीं	है	है
115	शिवनन्दन साह	बद्री साह	91	मकान	नहीं	नहीं	है	है
116	मनोज कुमार झा	राजेन्द्र मोहन झा	92A	मकान	55364676	नहीं	है	है
117	जीतन्द्र प्रसाद सिंह	बैजू सिंह	92B	मकान	नहीं	नहीं	है	है
118	मनोरमा देवी	प्रकाश चौरसिया	93A	प्लॉट	नहीं	नहीं	नहीं	है
119	प्रेम चौधरी	महानन्द चौधरी	93B	प्लॉट	नहीं	नहीं	है	है

अनाधिकृत कोलोनी के सम्पत्ति के स्वामियों के संबंध में सूचना
(रेजीडेंट्स वेलफेयर एसोसिएशन के द्वारा प्रदत्त)

कोलोनी का नाम व पता:

गौरी शेकर इन्क्लेव-1, ए ब्लॉक

रेजीडेंट्स वेलफेयर एसोसिएशन का नाम:

रेजीडेंट्स वेलफेयर एसोसिएशन (एस/27619/1995)

क्र.सं.	सम्पत्ति के स्वामी का नाम	पिता/पति का नाम	प्लॉट नं./मकान नं.	क्या प्लॉट है या प्लॉट	दूरभाष नं. यदि कोई हो	जल (हो/नहीं)	विजली का कनेक्शन (हो/नहीं)	क्या रेजीडेंट्स वेलफेयर एसोसिएशन/सोसाइटी के सदस्य है (हो/नहीं)
86	शिताला सिंह	रामगिरि सिंह	60B	मकान	नहीं	नहीं	है	है
87	रामतेज	रामकमार	60C	मकान	नहीं	नहीं	है	है
88	ओम प्रकाश	स्व. जसलाल सिंह	61	मकान	नहीं	नहीं	नहीं	है
89	रामअवध प्रसाद	हरी प्रसाद	63	मकान	नहीं	नहीं	है	है
90	जगन्नाथ सिंह	रामअशिश सिंह	64	मकान	नहीं	नहीं	है	है
91	राकेश कुमार चौरसिया	रामजी चौरसिया	65	मकान	नहीं	नहीं	है	है
92	नजमा खातून	मो0 हदिस अन्सारी	66	मकान	नहीं	नहीं	है	है
93	ताहिरा	इलियास	67	मकान	नहीं	नहीं	है	है
94	बसन्ती देवी	के.एस.आनन्द	68	मकान	नहीं	नहीं	है	है
95	जगदीश		69	मकान	नहीं	नहीं	है	है
96	अनिता देवी	सुरेश सिंह	70	मकान	नहीं	नहीं	है	है
97	सुरेश चौरसिया	पुनी चौरसिया	74	मकान	नहीं	नहीं	है	है
98	महेन्द्र ठाकुर	स्व. फतुनी ठाकुर	75	मकान	नहीं	नहीं	है	है
99	संतोष शर्मा	ननकू प्रसाद	76	मकान	नहीं	नहीं	है	है
100	कुशेश्वर पीडित	रामलखन पीडित	77	मकान	25963890	नहीं	है	है
101	राजेश्वर पीडित	रामलखन पीडित	78	मकान	25964617	नहीं	है	है
102	रामनारायण मंडल	जुगेश्वर मंडल	79	मकान	9810433373	नहीं	है	है

भाग-2

अनधिकृत कॉलोनी के सम्पत्ति के स्वामियों के संबंध में सूचना
(रेजीडेंट्स वेलफेयर एसोसिएशन के द्वारा प्रदत्त)

कॉलोनी का नाम व पता:

गौरी शेकर इन्क्लेव-1, ए ब्लॉक

रेजीडेंट्स वेलफेयर एसोसिएशन का नाम:

रेजीडेंट्स वेलफेयर एसोसिएशन (एस/27619/1995)

क्र.सं.	सम्पत्ति के स्वामी का नाम	पिता/पति का नाम	प्लॉट नं./मकान नं.	क्या प्लॉट है या फ्लैट	दूरभाष नं. यदि कोई हो	जल (हाँ/नहीं)	विजली का कनेक्शन (हाँ/नहीं)	क्या रेजीडेंट्स वेलफेयर एसोसिएशन/सोसाइटी के सदस्य है (हाँ/नहीं)
69	जगमाया देवी	राजनारायण साहनी	50A	मकान	55735258	नहीं	है	है
70	मो0 हलिम	रहमान	50B	मकान	नहीं	नहीं	है	है
71	गिरानी ताती	फागु तांती	51A	मकान	नहीं	नहीं	है	है
72	चंद्री देवी	हितलाल वर्मा	51B	मकान	नहीं	नहीं	है	है
73	मो0 मुस्लिम	रहमान	51C	मकान	55665124	नहीं	है	है
74	अजयकुमार	महावीर प्रसाद	51D	मकान	नहीं	नहीं	है	है
75	बालिमकी वर्मा	कामेश्वर वर्मा	52	मकान	नहीं	नहीं	है	है
76	विजेन्द्र सिंह	स्व. रामू सिंह	53	प्लॉट	नहीं	नहीं	नहीं	है
77	विजय गुप्ता	भेयाराम साह	55	मकान	नहीं	नहीं	है	है
78	रहमत अली	अब्दुलमुनाफ	56	मकान	नहीं	नहीं	है	है
79	मो0 रईस	ओहिद	57	मकान	नहीं	नहीं	है	है
80	विजय कुमार	रामसुमेर	58A	मकान	नहीं	नहीं	है	है
81	सलेन्द्र सिंह	रामदेव सिंह	58B	मकान	नहीं	नहीं	है	है
82	धुरन यादव	हेमराज यादव	59A	मकान	नहीं	नहीं	है	है
83	रियासत अली		59B	प्लॉट	नहीं	नहीं	नहीं	है
84	राम सिंगार	रामलखन पंडित	59C	मकान	नहीं	नहीं	है	है
85	ओमप्रकाश	स्व. जयलाल	60A	प्लॉट	नहीं	नहीं	नहीं	है

अनाधिकृत कॉलोनी के सम्पत्ति के स्वामियों के संबंध में सूचना
(रेजीडेंट्स वेल्फेयर एसोसिएशन के द्वारा प्रदान)

कॉलोनी का नाम व पता:

गौरी शेकर इन्क्लेव-1, ए ब्लॉक

रेजीडेंट्स वेल्फेयर एसोसिएशन का नाम:

रेजीडेंट्स वेल्फेयर एसोसिएशन (एस/27619/1995)

क्र.सं.	सम्पत्ति के स्वामी का नाम	पिता/पति का नाम	फ्लॉट नं./मकान नं.	क्या फ्लॉट है या फ्लैट	दूरभाष नं. यदि कोई हो	जल (है/नहीं)	विजयी ला कनेक्शन (है/नहीं)	क्या रेजीडेंट्स वेल्फेयर एसोसिएशन/सोसाइटी के सदस्य है (है/नहीं)
52	मिना मलहोत्रा	हिरा लाल मलहोत्रा	40E	मकान	नहीं	नहीं	है	है
53	गिरमल साहनी	बेलो साहनी	41A	मकान	नहीं	नहीं	है	है
54	योगी साहनी	पेमु साहनी	41B	मकान	नहीं	नहीं	है	है
55	राजपाल	, शालीग्राम	41C	मकान	9811856790	नहीं	है	है
56	मोहीपत साहनी	बुद्धन साहनी	42A	मकान	नहीं	नहीं	है	है
57	लेश्वर पंडित	वर्षा पंडित	42B	मकान	नहीं	नहीं	है	है
58	रामबिलास	रामनिशेर	42C	मकान	नहीं	नहीं	है	है
59	रंजन राम	अगनूराम	43D	मकान	नहीं	नहीं	है	है
60	तुलाराम	बलबलदूर	43E	मकान	नहीं	नहीं	है	है
61	उमेश यादव	स्व. सौदागर यादव	43F	मकान	नहीं	नहीं	है	है
62	अजयकुमार	महावीर प्रसाद	44A	मकान	नहीं	नहीं	नहीं	है
63	गंगा चौहान	स्व. रामरूप चौहान	44B	मकान	नहीं	नहीं	है	है
64	रुमल यादव	रामछेलावन यादव	44C	मकान	नहीं	नहीं	है	है
65	बाबूलाल	उमराव सिंह	47A	मकान	नहीं	नहीं	है	है
66	शंकर लाल	चन्द्र	47B	मकान	नहीं	नहीं	है	है
67	कृष्णा पासवान	कूलदीप पासवान	49A	मकान	नहीं	नहीं	है	है
68	विजय पंडित	मायो पंडित	49B	मकान	नहीं	नहीं	है	है

अनधिकृत कॉलोनी के सम्पत्ति के स्वामियों के संबंध में सूचना
(रेजीडेन्ट्स वेलफेयर एसोसिएशन के द्वारा प्रदत्त)

कॉलोनी का नाम व पता:

गौरी शेकर इन्डलैव.1, ए ब्लॉक

रेजीडेन्ट्स वेलफेयर एसोसिएशन का नाम:

रेजीडेन्ट्स वेलफेयर एसोसिएशन (एम/27619/1995)

क्र.सं.	सम्पत्ति के स्वामी का नाम	पिता/पति का नाम	प्लॉट नं./मकान नं.	क्या प्लॉट है या फ्लैट	दूरभाष नं. यदि कोई हो	जल (हां/नहीं)	विजली का कनेक्शन (हां/नहीं)	क्या रेजीडेन्ट्स वेलफेयर एसोसिएशन/सोसाइटी के सदस्य है (हां/नहीं)
35	संजीव प्रसाद	स्व. भिखारी महतो	28A	प्लॉट	नहीं	नहीं	नहीं	है
36	पार्वती देवी	स्व. रामचंद्र	28B	मकान	नहीं	नहीं	है	है
37	सुमन देवी	पंकज कुमार झा	29	मकान	32806810	नहीं	है	है
38	पंकज कुमार झा	महाकांत झा	30	मकान	नहीं	नहीं	है	है
39	श्याम प्रसाद		34A	प्लॉट	नहीं	नहीं	नहीं	है
40	श्याम प्रसाद	रामचन्द्र प्रसाद	34B	मकान	9350587462	नहीं	है	है
41	सुनैना देवी	गोविन्द चौधरी	34C	मकान	नहीं	नहीं	है	है
42	अशोक कुमार		35	प्लॉट	नहीं	नहीं	नहीं	है
43	महावीर सिंह		36	प्लॉट	नहीं	नहीं	नहीं	है
44	दुधनाथ	बन्नी प्रसाद	37A	मकान	नहीं	नहीं	है	है
45	रिनु कुमारी	शिवक यादव	37B	प्लॉट	नहीं	नहीं	नहीं	है
46	मोतीराम	स्व. सरयुग राम	38	मकान	नहीं	नहीं	है	है
47	प्रकाश चौरसीया	मंगलू चौरसीया	39	मकान	नहीं	नहीं	है	है
48	विजेन्द्र सिंह	स्व. रामू सिंह	40A	प्लॉट	नहीं	नहीं	नहीं	है
49	शारदा देवी	स्व. मुलचंद	40B	मकान	नहीं	नहीं	है	है
50	भोजा		40C	मकान	नहीं	नहीं	है	है
51		विराशन यादव	40D	मकान	नहीं	नहीं	है	है

भाग-2

अनाधिकृत कॉलोनी के सम्पत्ति के स्वामियों के संबंध में सूचना
(रेजीडेंट्स वेलफेयर एसोसिएशन के द्वारा प्रदान)

कॉलोनी का नाम व पता:

गौरी शेकर इन्स्टीट्यूट.1. ए ब्लॉक

रेजीडेंट्स वेलफेयर एसोसिएशन का नाम:

रेजीडेंट्स वेलफेयर एसोसिएशन (एस/27619/1995)

क्र.सं.	सम्पत्ति के स्वामी का नाम	पिता/पति का नाम	प्लॉट नं./मकान नं.	क्या प्लॉट है या फ्लैट	द्वारा पाप नं. यदि कोई हो	जल (हाँ/नहीं)	विजली का कनेक्शन (हाँ/नहीं)	क्या रेजीडेंट्स वेलफेयर एसोसिएशन/सोसाइटी के सदस्य है (हाँ/नहीं)
18	नारायण गिरी	गुमान गिरी	17	प्लॉट	नहीं	नहीं	नहीं	है
19	बिनोद सिंह	बलवान सिंह	17	प्लॉट	नहीं	नहीं	नहीं	है
20	तुलाराम	बलवानसदूर	18	मकान	नहीं	नहीं	है	है
21	कृष्णा देवी	परमेश्वर सिंह	18	प्लॉट	नहीं	नहीं	नहीं	है
22	कृष्णा देवी	परमेश्वर सिंह	19	प्लॉट	नहीं	नहीं	नहीं	है
23	कृष्णा देवी	परमेश्वर सिंह	20	प्लॉट	नहीं	नहीं	नहीं	है
24	कृष्णा देवी	परमेश्वर सिंह	21	प्लॉट	नहीं	नहीं	नहीं	है
25	कृष्णा देवी	परमेश्वर सिंह	22	प्लॉट	नहीं	नहीं	नहीं	है
26	संतूराम	मुळाराम	23A	मकान	नहीं	नहीं	है	है
27	बजरंगी		23B	प्लॉट	नहीं	नहीं	नहीं	है
28	लालबहादूर	रामजीवार	23C	मकान	नहीं	नहीं	है	है
29	राधेश्याम	रामबृक्ष	23D	मकान	नहीं	नहीं	है	है
30	प्रदिप सिंह	बलवान सिंह	24	प्लॉट	नहीं	नहीं	नहीं	है
31	सुखदेव प्रसाद	स्व. चुन्नी प्रसाद	25A	मकान	नहीं	नहीं	है	है
32	रामपाल शर्मा	पारसीराम शर्मा	25B	मकान	नहीं	नहीं	है	है
33	शिशिराम	लखूराम	26	प्लॉट	नहीं	नहीं	नहीं	है
34	अयोध्या प्रसाद	श्री रामदेव प्रसाद	27	मकान	नहीं	नहीं	है	है

भाग-2

अनधिकृत कॉलोनी के सम्पत्ति के स्वामियों के संबंध में सूचना
(रेजीस्ट्रैट्स वेलफेयर एसोसिएशन के द्वारा प्रदत्त)

कॉलोनी का नाम व पता:

गौरी शेकर इन्वलेव.1, ए ब्लॉक

रेजीस्ट्रैट्स वेलफेयर एसोसिएशन का नाम:

रेजीडेंट्स वेलफेयर एसोसिएशन (एस/27619/1995)

क्र.सं.	सम्पत्ति के स्वामी का नाम	पिता/पति का नाम	प्लॉट नं./मकान नं.	क्या प्लॉट है या फ्लैट	दूरभाष नं. यदि कोई हो	जल (हाँ/नहीं)	विजली का कनेक्शन (हाँ/नहीं)	क्या रेजीडेंट्स वेलफेयर एसोसिएशन/सोसाइटी के सदस्य है (हाँ/नहीं)
1	शिविता	जवाहर लाल	1	प्लॉट	नहीं	नहीं	नहीं	है
2	हरप्यारी	श्री चंद्रमान सागर	2	प्लॉट	नहीं	नहीं	नहीं	है
3	नानू राम	स्व. मुशीराम	5	मकान	नहीं	नहीं	है	है
4	हरेन्द्र	ललूराम	6	मकान	नहीं	नहीं	है	है
5	प्रविण सिंह	बलवान सिंह	7	मकान	नहीं	नहीं	नहीं	है
6	कृष्णा देवी	परमेश्वर सिंह	8	मकान	नहीं	नहीं	है	है
7	बजरंगी		9	मकान	नहीं	नहीं	है	है
8	बाला प्रसाद	नवी अख्तर	10	मकान	नहीं	नहीं	है	है
9	विजेन्द्र सिंह	रामू सिंह	11	प्लॉट	नहीं	नहीं	नहीं	है
10	चितेन्द्र सिंह	रामचन्द्र सिंह	12	प्लॉट	नहीं	नहीं	नहीं	है
11	शैलेन्द्र सिंह	रामचन्द्र सिंह	13	प्लॉट	नहीं	नहीं	नहीं	है
12	कमला देवी	रामचन्द्र सिंह	14	प्लॉट	नहीं	नहीं	नहीं	है
13	सलोष शर्मा	ननकू प्रसाद	15	प्लॉट	नहीं	नहीं	नहीं	है
14	सोनिया देवी	दुलारचंद	16	मकान	नहीं	नहीं	है	है
15	हेमा देवी	कामेश्वर शाह	16	मकान	नहीं	नहीं	है	है
16	चिनोद सिंह	बलवान सिंह	16	प्लॉट	नहीं	नहीं	नहीं	है
17	चिनोद सिंह	बलवान सिंह	16	प्लॉट	नहीं	नहीं	नहीं	है

अनधिकृत कॉलोनीयों के नियमितीकरण हेतु विचारार्थ आवेदन

अ.ग. 1

- No 00133
1. अनधिकृत कॉलोनी का नाम गौरी शंकर इन्क्लेव I Block A
 2. स्थान/पता प्रेम नगर III दिल्ली.110041

थाना सुल्तानपुरी
 राजस्व अनुमंडल नरेला
 राजस्व जिला उत्तर पश्चिम (कंझावला)
 पिन कोड 110041
 3. तारीख जब से कॉलोनी अस्तित्व में है 1990
 4. सीमा का विवरण उत्तर.....हिन्द विहार
 (1:5000 पैमाने पर लोकेशन/साइट प्लान दक्षिण.....रेलवे लाईन I
 के साथ जमा करें) पूरव.....बी.सी.डी. ब्लॉक गौरी शंकर इन्क्लेव I
 पश्चिम...हिन्द विहार
 5. कॉलोनी का क्षेत्रफल हेक्टेयर/वर्ग मी. में (लगभग) 14000 वर्ग मी.....
 6. प्लॉटों की संख्या (i) बना हुआ 195.....
 (31.03.2002 को) (ii) खाली 045.....
 कुल 240.....
 7. आवादी (लगभग) 1005 व्यक्ति
 8. क्या आर. डब्ल्यू. ए./रेजीडेन्ट्स सोसाइटी बनी हुई है? हाँ
 9. क्या आर. डब्ल्यू. ए./रेजीडेन्ट्स सोसाइटी पंजीकृत है? हाँ
 यदि हाँ तो दिनांक, पंजीकरण संख्या आदि S-27619
 10. यदि कॉलोनी में एक से अधिक रेजीडेन्ट्स वेलफेयर एसोसिएशन है तो रेजीडेन्ट्स वेलफेयर एसोसिएशन के कार्यालय प्रभारी के नाम एवं विवरण योगेन्द्र सिंह, ए.90,
 गौरी शंकर इन्क्लेव-I, प्रेम नगर-III,
 (आवेदन जमा करने वाले को छोड़कर)
 11. वर्तमान/प्रस्तावित रेजीडेन्ट्स वेलफेयर एसोसिएशन/रेजीडेन्ट्स सोसाइटी के कार्यालय प्रभारी के नाम, पता, एवं दूरभाष संख्या योगेन्द्र सिंह, ए.90,
 गौरी शंकर इन्क्लेव-I, प्रेम नगर-III,
 12. वर्तमान सुविधाएं हाँ/नहीं अगर हाँ (तो कितने)

अस्पताल नहीं.....
 विद्यालय नहीं.....
 उद्यान/पार्क नहीं.....
 समुदाय भवन नहीं.....
 जल आपूर्ति नहीं.....
 सीवररेज नहीं.....
 बिजली हाँ.....

संलग्नक अन्य कोई सूचना

1. 1:5000 के पैमाने पर लोकेशन/साइट प्लान
2. प्रारूप के भाग-II के अनुसार सम्पत्ति के स्वामियों की सूची
3. संलग्नक के साथ आवेदन पत्र की सात अतिरिक्त प्रतियाँ

दिनांक

इस आवेदन को सुपुर्वाही नियमितीकरण का कोई अधिकार नहीं देता ।

19/10

RESIDENTS WELFARE ASSOCIATION (REGD)

Estd 1995

(Regd. No. S/27619)

Gauri Shanker Enclave-I, Prem Nagar-III, Mundka, Nangloi, Delhi-110 041

President
Sh. Yogendra Singh
Ph.: 25479060

Seretary
Sh. K.N. Pathak
Ph.: 25489898

Cashier :
Sh. R.M. Jha
Ph.: 25964555

Ref. No.....

Dated.....

सेवा में

श्रीमति मनीषा सक्रोना
अतिरिक्त सचिव (अनधिकृत कॉलोनी)

महोदया,

दिनांक 24.10.2004 को नवभारत टाइम्स में आपके द्वारा जारी अधिसूचना के मददे नजर हम आपके पास अपनी कॉलोनी का आठ प्रतियों में नक्शा एवम् कॉलोनीवासियों का विवरण आपके निर्देशानुसार जमा करवा रहे हैं।

सहधन्यवाद

योगेन्द्र सिंह,
अध्यक्ष
President

Residents Welfare Association (Regd.)
Estd 1995 (Regd. No. S/27619)

Gauri Shanker Enclave-I, Prem Nagar-III, Nangloi, Delhi-110041

फोन न. 25479060

RESIDENTS WELFARE ASSOCIATION (REGD)

Estd 1995

(Regd. No. S/27619)

Gauri Shanker Enclave-I, Prem Nagar-III, Mundka, Nangloi, Delhi-110 041

President

Sh. Yogendra Singh

Ph.: 25479060

Secretary

Sh. K.N. Pathak

Ph.: 25489898

Cashier :

Ram Ashray Mandel

Following Strength of 'Governing Body' is according to the 'Rules and Regulation' of abovementioned Society -

Ref. No.

No.	NAME & ADDRESS	OCCUPATION	DESIGNATION
1.	SH. YOGENDER SINGH A-BLOCK, GAURI SHANKER ENCLAVE-1, PREM NAGAR-III, MUNDKA, DELHI-41	SERVICE	PRESIDENT
2.	SH. SHABIR KHAN A-BLOCK, GAURI SHANKER ENCLAVE-1, PREM NAGAR-III, MUNDKA, DELHI-41	SERVICE	VICE PRESIDENT
3.	SH. K. N. PATHAK A-BLOCK, GAURI SHANKER ENCLAVE-1, PREM NAGAR-III, MUNDKA, DELHI-41	SERVICE	GENERAL SECRETARY
4.	SH. MANOJ JHA A-BLOCK, GAURI SHANKER ENCLAVE-1, PREM NAGAR-III, MUNDKA, DELHI-41	SERVICE	SECRETARY
5.	SH. RAM ASHRAY MANDEL A-BLOCK, GAURI SHANKER ENCLAVE-1, PREM NAGAR-III, MUNDKA, DELHI-41	SERVICE	TREASURER
6.	SH. SAVANT SINGH A-BLOCK, GAURI SHANKER ENCLAVE-1, PREM NAGAR-III, MUNDKA, DELHI-41	SERVICE	EXECUTIVE MEMBER
7.	SH. JITENDER PD. SINGH A-BLOCK, GAURI SHANKER ENCLAVE-1, PREM NAGAR-III, MUNDKA, DELHI-41	SERVICE	EXECUTIVE MEMBER
8.	SH. RAM SAGAR PRASAD A-BLOCK, GAURI SHANKER ENCLAVE-1, PREM NAGAR-III, MUNDKA, DELHI-41	SERVICE	EXECUTIVE MEMBER
9.	SH. RAM MILAN CHAUDHARY A-BLOCK, GAURI SHANKER ENCLAVE-1, PREM NAGAR-III, MUNDKA, DELHI-41	SERVICE	EXECUTIVE MEMBER
10.	SH. GANGA MANDAL A-BLOCK, GAURI SHANKER ENCLAVE-1, PREM NAGAR-III, MUNDKA, DELHI-41	SERVICE	EXECUTIVE MEMBER
11.	SH. HERO SAHANI A-BLOCK, GAURI SHANKER ENCLAVE-1, PREM NAGAR-III, MUNDKA, DELHI-41	SERVICE	EXECUTIVE MEMBER
12.	SH. RAM KISHOR SINGH A-BLOCK, GAURI SHANKER ENCLAVE-1, PREM NAGAR-III, MUNDKA, DELHI-41	SERVICE	EXECUTIVE MEMBER
13.	SH. GIRMAL SAHANI A-BLOCK, GAURI SHANKER ENCLAVE-1, PREM NAGAR-III, MUNDKA, DELHI-41	SERVICE	EXECUTIVE MEMBER
14.	SH. DHANRAJ YADAV A-BLOCK, GAURI SHANKER ENCLAVE-1, PREM NAGAR-III, MUNDKA, DELHI-41	SERVICE	EXECUTIVE MEMBER

Residents Welfare Association (Regd.)
Estd 1995
Gauri Shanker Enclave-I, Prem Nagar-III, Mundka, Nangloi, D.

g3/k (3)

**CERTIFICATE OF REGISTRATION
SOCIETIES REGISTRATION ACT XXI OF 1860**

No. 5/27619 of 1995

I hereby certify that "RESIDENTS WELFARE ASSOCIATION
PREM NAMBS - II, MUNDA, DELHI - 110041"

has been registered under the SOCIETIES REGISTRATION ACT OF 1860

GIVEN UNDER MY HAND AT DELHI on this 21st day of

MARCH

one thousand nine hundred and

ninety five.

Registration Fee of
Rs. 50/- received.



Registrar of Societies
GOVT. OF DELHI
DELHI

Seal

Registrar of Societies
Delhi

Signature
President

Residents Welfare Association (Regd.)
Estd. 1953 (No. 5/27619)
Gandhi Park, Lodi Road, Delhi - 110003

M. S. CHAUHAN
REGISTRAR SOCIETIES

PLEASE QUOTE THIS NUMBER IN ALL YOUR FUTURE CORRESPONDENCE

Information regarding the ownership of the Property in Unauthorised Colony

Name and address of Colony: Gauri Shanker Enclave-I, A Block, Prem Nagar-III, Kirari, Delhi - 110086

Association's Name: Resident Welfare Association, Gauri Shanker Enclave-I, A Block (Regn. No. S/27619/1995)

Sl. No	Name of Property Owner	Name of Father/Husband	RWA H. No.	Size of the Plot (Sqyd.)	Is this Built Up of Vacant	Khasra No.	Tel. # (if any)	Whether Member of RWA(Yes/No)	Slg. of the Property Owner
265	Rajan Singh	Hari Singh	265	41.528	Built Up	45/14	No	Yes	

President

Singh

Residents Welfare Association (Regd.)
(Regd. No. S/27619)

Encl. 1995
Gauri Shanker Enclave-I, Prem Nagar-III,
Munaka, Nagar-I, Delhi-110041

Information regarding the ownership of the Property in Unauthorised Colony

Name and address of Colony: Gauri Shankar Enclave-I, A Block, Prem Nagar-III, Kirari, Delhi - 110086
Association's Name: Resident Welfare Association, Gauri Shankar Enclave-I, A Block (Regn. No. S/27619/1995)

Sl.No	Name of Property Owner	Name of Father/Husband	RWA H. No.	Size of the Plot (Sqyd.)	Is this Built Up of Vacant	Khasra No.	Tel. # (if any)	Whether Member of RWA(Yes/No)	Sig. of the Property Owner
241	Narmada Devi	Om Prakash	241	58.140	Built Up	45/13/2	No	Yes	
242	Ravi Dutt	Sawant Singh	242	83.056	Built Up	45/14/1	No	Yes	
243	Sawant Singh	Chandagi Ram	243	103.821	Built Up	45/14/1	No	Yes	
244	Lalit Devi	Sarwan Kumar Gupta	244	51.495	Built Up	45/13/2	No	Yes	
245	Bishun Dev Sahni	Aklv Sahni	245	20.764	Built Up	45/13/2	No	Yes	
246			246	83.056	Built Up	45/13/2	No	Yes	
247			247	49.834	Built Up	45/13/2	No	Yes	
248	Prem Pal	Chhatar Pal	248	49.834	Built Up	45/13/2	No	Yes	
249	---VACANT---		249	83.056	Vacant	45/13/2	No	No	
250	Kamlesh Kumari	Rajesh Kumar	250	53.987	Built Up	45/3/2	No	Yes	
251	---VACANT---		251	33.223	Vacant	45/3/2	No	No	
252	---VACANT---		252	24.917	Vacant	45/3/2	No	No	
253	Sawant Singh	Chandagi Ram	253	51.495	Built Up	45/14/1	No	Yes	
254	Asagar Ali		254	41.528	Built Up	45/14/1	No	Yes	
255	Guddi Devi	Rajveer	255	24.917	Vacant	45/14/1	No	Yes	
256	Sonu	Karan Singh	256	16.611	Built Up	45/14/1	No	Yes	
257	---VACANT---		257	24.917	Vacant	45/14/1	No	No	
258	---VACANT---		258	24.917	Vacant	45/14/1	No	No	
259	Shambhu Nath Gupta	Bhagwan Dass Gupta	259	24.917	Built Up	45/14/1	No	Yes	
260	Laxmi Narain	Bhoj Raj	260	24.917	Built Up	45/14/1	No	Yes	
261	Ram Prasad	Ram Lotawan	261	20.764	Built Up	45/7/1	No	Yes	
262	Jay Prakash	Bateshwar Singh	262	24.917	Built Up	45/14/1	No	Yes	
263	Ram Khilari	Ram Singh	263	41.528	Vacant	45/14/1	No	Yes	
264	Rajendra Singh	Punnu	264	33.223	Built Up	45/14/1	No	Yes	

Information regarding the ownership of the Property in Unauthorised Colony

Name and address of Colony: Gauri Shankar Enclave-I, A Block, Prem Nagar-III, Kirari, Delhi - 110086

Association's Name: Resident Welfare Association, Gauri Shankar Enclave-I, A Block (Regn. No. S/27619/1995)

Sl.No	Name of Property Owner	Name of Father/Husband	RWA H. No.	Size of the Plot (Sqyd.)	Is this Built Up of Vacant	Khasra No.	Tel. # (if any)	Whether Member of RWA(Yes/No)	Sig. of the Property Owner
217	Jaimala	Madan Lal	217	41.528	Built Up	45/7/2	No	Yes	
218	Kunwar Pal Gupta	Hudl Lal Gupta	218	78.904	Built Up	45/7/2	No	Yes	
219	Ram Ashray Mandal	Shivian Mandal	219	29.070	Built Up	45/7/2	No	Yes	
220	Laxman Mandal	Lt Ran Puneet Mandal	220	29.070	Built Up	45/7/2	No	Yes	
221	Rama Kant Mandal	Beleshwar Mandal	221	33.223	Built Up	45/7/2	No	Yes	
222	Ramu Mandal	Gosai Mandal	222	29.070	Built Up	45/8/1	No	Yes	
223	Bhatu Mandal	Ratneshwar Mandal	223	41.528	Built Up	45/7/2	No	Yes	
224	Sarwan Kumar Gupta	Shiv Prasad Gupta	224	29.070	Built Up	45/8/1	No	Yes	
225	Chand Muni Devi	Surender Singh	225	29.070	Built Up	45/8/1	No	Yes	
226	Ram Balak Yadav	Shivji Yadav	226	41.528	Built Up	45/8/1	No	Yes	
227	Ram Baran Mahlo	Sone Lal Mahlo	227	41.528	Built Up	45/8/1	No	Yes	
228	Amrita Devi	Tapsi Ram Chauchary	228	41.528	Built Up	45/8/1	No	Yes	
229	Kameshwar Prasad	Sukhu Prasad	229	33.223	Vacant	45/8/1	No	Yes	
230	----VACANT----		230	33.223	Vacant	45/8/1	No	No	
231	Sonu Bhagat		231	66.445	Vacant	45/8/1	No	No	
232	Ram Prakash Mahlo	Neeras Mahlo	232	41.528	Built Up	45/13/2	No	Yes	
233	Laxmi Mahlo	Bhikhari Mahlo	233	41.528	Built Up	45/13/2	No	Yes	
234	Ram Sewak Mahlo	Sukan Mahlo	234	41.528	Built Up	45/13/2	No	Yes	
235	Laxmi Devi	Misni Sah	235	41.528	Built Up	45/13/2	No	Yes	
236	----VACANT----		236	33.223	Vacant	45/13/2	No	No	
237	Bishun Dev Mandal	Daani Mandal	237	20.764	Built Up	45/13/2	No	Yes	
238	Vinod Prasad Mandal	Daani Mandal	238	20.764	Built Up	45/13/2	No	Yes	
239	Mul Chand	Ganga Ram	239	41.528	Built Up	45/13/2	No	Yes	
240	Radhe Shyam	Ganga Ram	240	24.917	Built Up	45/13/2	No	Yes	

Information regarding the ownership of the Property in Unauthorised Colony

Name and address of Colony: Gauri Shankar Enclave-I, A Block, Prem Nagar-III, Kirari, Delhi - 110086

Association's Name: Resident Welfare Association, Gauri Shankar Enclave-I, A Block (Regn. No. S/27619/1995)

Sl. No	Name of Property Owner	Name of Father/Husband	RWA H. No.	Size of the Plot (Sqyd.)	Is this Built Up of Vacant	Khasra No.	Tel. # (if any)	Whether Member of RWA (Yes/No)	Sig. of the Property Owner
193	Kartik Purket	Bodhi Nath Purket	193	29.070	Built Up	45/7/1	No	Yes	
194	Sona Devi	Ram Sagar Prasad	194	23.256	Built Up	45/7/1	No	Yes	
195	Sona Devi	Ram Sagar Prasad	195	23.256	Built Up	45/7/1	No	Yes	
196	Mant Ram	Ram Anuj	196	23.256	Built Up	45/7/1	No	Yes	
197	Rajkumari	Indrajeet Rathl	197	20.764	Built Up	45/7/1	No	Yes	
198	Ram Sewak Morya	Shambhu Morya	198	20.764	Built Up	45/7/1	No	Yes	
199	Hedar Ali	Mohd Khail Ansari	199	20.764	Built Up	45/7/1	No	Yes	
200	Mata Prasad	Ram Nich	200	23.256	Built Up	45/7/1	No	Yes	
201	Ram Baran Morya	Ram Yash Morya	201	24.917	Built Up	45/7/1	No	Yes	
202	Ashok Yadav	Durga Yadav	202	20.764	Built Up	45/7/1	No	Yes	
203	Suresh Yadav		203	20.764	Built Up	45/7/1	No	Yes	
204	Ram Jatan Prajapati	Raj Dev Prajapati	204	35.714	Built Up	45/7/1	No	Yes	
205	Ram Kishore	Chheda Mai	205	20.764	Built Up	45/7/1	No	Yes	
206	Sabeena Bano	Sabbir	206	27.409	Built Up	45/7/1	No	Yes	
207	Yashwant Vishwakarma	Nanku Vishwakarma	207	20.764	Built Up	45/7/1	No	Yes	
208	Aazyia Ram	Bekaru Morya	208	20.764	Built Up	45/7/1	No	Yes	
209	Dayawati		209	20.764	Built Up	45/7/1	No	Yes	
210	Shyam Bihari	Ramjiyawan	210	20.764	Built Up	45/7/1	No	Yes	
211	Bhim Singh	Ghar Bharan	211	20.764	Built Up	45/7/1	No	Yes	
212	Mukteshwar Mishra	Ram Briksh Mishra	212	20.764	Built Up	45/7/1	No	Yes	
213	Yashwant Vishwakarma	Nanku Vishwakarma	213	20.764	Built Up	45/7/1	No	Yes	
214	Ram Chander Morya	Ram Dulare Morya	214	20.764	Built Up	45/7/1	No	Yes	
215	Achhe Lal	Ram Adhar	215	27.409	Built Up	45/7/1	No	Yes	
216	Geneshi Sahn	Gunani Sahn	216	24.917	Built Up	45/7/2	No	Yes	

President
Resident Welfare Association (Regd.)
(Regd. No. S/27619/1995)

Information regarding the ownership of the Property in Unauthorised Colony

Name and address of Colony: Gauri Shankar Enclave-I, A Block, Prem Nagar-III, Kirari, Delhi - 110086

Association's Name: Resident Welfare Association, Gauri Shankar Enclave-I, A Block (Regn. No. S/276/19/1995)

Sl.No	Name of Property Owner	Name of Father/Husband	RWA H. No.	Size of the Plot (Sqyd.)	Is this Built Up of Vacant	Khasra No.	Tel. # (if any)	Whether Member of RWA/Yes/No	Sig. of the Property Owner
169	Mahendra Pandit		169	41.528	Vacant	45/8/1	No	Yes	
170	Mahendra Kumar Singh	Jagdev Singh	170	41.528	Built Up	45/8/1	No	Yes	
171	Mahendra Mahto	Bodhi Mahto	171	49.834	Built Up	45/8/1	No	Yes	
172	Virender Yadav	Suraj Yadav	172	45.681	Built Up	45/8/1	No	Yes	
173	Ram Kumar	Singh Ram	173	35.714	Built Up	45/8/1	No	Yes	
174	Lal Mali Devi	Kanjuri Beldar	174	49.834	Built Up	45/8/1	No	Yes	
175	Shakuntla Devi	Kameshwar Prasad	175	54.817	Built Up	45/8/1	No	Yes	
176	Rinku Devi	Sanjay Singh	176	28.239	Built Up	45/8/1	No	Yes	
177	Dinesh Dass	Lali Dass	177	58.140	Built Up	45/8/1	No	Yes	
178	Sikeel Devi	Ramashray Mandal	178	41.528	Built Up	45/7/2	No	Yes	
179	Ram Sunder Mandal	Siya Mandal	179	41.528	Built Up	45/7/2	No	Yes	
180	Tilak Narain Singh	Turanti Lal Singh	180	41.528	Built Up	45/8/1	No	Yes	
181	Jaleshwar Prasad	Sita Ram Prasad	181	41.528	Built Up	45/8/1	No	Yes	
182	Ramesh Bansal	Suresh Bansal	182	41.528	Built Up	45/8	No	Yes	
183	Om Prakash	K.D. Singh	183	41.528	Built Up	45/8	No	Yes	
184	Yashwant Vishwakarma	Nanku Vishwakarma	184	41.528	Built Up	45/8	No	Yes	
185	Pushpa Devi	K.N. Pathak	185	41.528	Built Up	45/7/2	25489898	Yes	
186	Silamber Jha	Sagun Lal Jha	186	41.528	Built Up	45/7/2	No	Yes	
187	Silamber Jha	Sagun Lal Jha	187	79.734	Built Up	45/7/2	No	Yes	
188	Paro Devi		188	41.528	Built Up	45/7/2	No	Yes	
189	Mewati Devi	Dasai Ram	189	16.611	Built Up	45/7/2	No	Yes	
190	Prem Chaudhary	Mahanand Chaudhary	190	27.409	Built Up	45/7/2	No	Yes	
191	Sarla Devi	Om Prakash	191	27.409	Built Up	45/7/1	No	Yes	
192	Om Prakash Prajapati	Fenku Prajapati	192	83.056	Built Up	45/7/1	No	Yes	

President
Resident Welfare Association (Regd.)
(Regd. No. S/276/19/1995)

Information regarding the ownership of the Property in Unauthorised Colony

Name and address of Colony: Gauri Shankar Enclave-I, A Block, Prem Nagar-III, Kirari, Delhi - 110086
Association's Name: Resident Welfare Association, Gauri Shankar Enclave-I, A Block (Regn. No. S/27619/1995)

Sl.No	Name of Property Owner	Name of Father/Husband	RWA H. No.	Size of the Plot (Sqyd.)	Is this Built Up of Vacant	Khasra No.	Tel. # (if any)	Whether Member of RWA (Yes/No)	Sig. of the Property Owner
145			145	62.292	Built Up	45/5	No	Yes	
146	Hari Om Sahni	M R Sahni	146	41.528	Vacant	45/7/1	No	Yes	
147	Anil Kumar	Ram Singh	147	38.206	Built Up	45/7/1	No	Yes	
148	Birender Kumar	Shyam Lal	148	33.223	Built Up	45/7/1	No	Yes	
149	Deep Kumari	Paramjeet Singh	149	41.528	Built Up	45/7/1	No	Yes	
150	----VACANT----		150	41.528	Vacant	45/7/1	No	No	
151	Mulbulla Khan	Murtza Khan	151	41.528	Built Up	45/7/1	No	Yes	
152	Shanti Devi	Ram Balak Jha	152	33.223	Built Up	45/7/1	No	Yes	
153	Harish Chander	Govind Ram	153	16.611	Built Up	45/7/1	No	Yes	
154	Narender Prakash	Ganga Ram	154	27.409	Built Up	45/7/1	No	Yes	
155	Raj Kumar	Genesh Singh	155	27.409	Built Up	45/7/1	No	Yes	
156	Rajendra Mohan Jha	Li Nirsan Jha	156	41.528	Built Up	45/7/2	25964555	Yes	
157	Ramadhar	Babu Lal	157	20.764	Vacant	45/7/2	No	Yes	
158	Prem Chaudhary	Mahanand Chaudhary	158	20.764	Vacant	45/7/2	No	Yes	
159	Manorma Devi	Prakash Chaurasia	159	41.528	Vacant	45/7/2	No	Yes	
160	Manoj Kumar Jha	Rajendra Mohan Jha	160	41.528	Built Up	45/7/2	65364676	Yes	
161	Jitender Prasad Singh	Bailu Singh	161	41.528	Built Up	45/7/2	9910865323	Yes	
162	Shiv Nandan Sah	Badri Prasad	162	41.528	Built Up	45/7/2	No	Yes	
163	Yogendra Singh	Jawahar Lal Singh	163	41.528	Built Up	45/8/1	25479060	Yes	
164	Bhola Nath Pathak	Lal Bahadur Pathak	164	33.223	Built Up	45/8/1	No	Yes	
165	Sikeel Devi	Ramashray Mandal	165	33.223	Built Up	45/8/1	No	Yes	
166	Ram Kashi Devi	Ganga Mandal	166	41.528	Built Up	45/8/1	No	Yes	
167	Debu Rai	Burai Rai	167	29.070	Built Up	45/8/1	No	Yes	
168	Ram Kishan Mandal	Mahaveer Mandal	168	29.070	Built Up	45/8/1	No	Yes	

Information regarding the ownership of the Property in Unauthorised Colony

Name and address of Colony: Gauri Shankar Enclave-I, A Block, Prem Nagar-III, Kirari, Delhi - 110086

Association's Name: Resident Welfare Association, Gauri Shankar Enclave-I, A Block (Regn. No. S/27619/1995)

Sl. No	Name of Property Owner	Name of Father/Husband	RWA H. No.	Size of the Plot (Sqyd.)	Is this Built Up of Vacant	Khasra No.	Tel. # (if any)	Whether Member of RWA(Yes/No)	Sig. of the Property Owner
121	-----VACANT-----		121	20.764	Vacant	45/8/1	No	No	
122	Lal Bahadur Mandal	Dhirender Mandal	122	20.764	Built Up	45/8/1	No	Yes	
123	Savitri Devi	Tarkeshwar Pandit	123	33.223	Vacant	45/8/1	No	Yes	
124	Tarkeshwar Pandit	Hari Kishan Pandit	124	34.884	Built Up	45/8/1	No	Yes	
125	Sarla Kumari	Manoranjan Kumar	125	29.070	Vacant	45/8/1	No	Yes	
126	Ram Narain Mandal	Jogeshwar Mandal	126	33.223	Built Up	45/8/1	No	Yes	
127	Rajeshwar Pandit	Ram Lakhon Pandit	127	49.834	Built Up	45/8/1	No	Yes	
128	Kusheshwar Pandit	Lakhan Pandit	128	41.528	Built Up	45/8/1	No	Yes	
129	Santosh Kumar	Nanku Parsad	129	41.528	Built Up	45/7/2	No	Yes	
130	Mahendra Thakur	Fatuli Thakur	130	41.528	Built Up	45/8/1	No	Yes	
131	Suresh Chorisha	Bhuni Chorisha	131	41.528	Built Up	45/7/2	No	Yes	
132	-----VACANT-----		132	166.113	Vacant	45/7/2	No	No	
133	Suresh Singh	Ram Nandan Singh	133	83.056	Built Up	45/7/2	No	Yes	
134	Gaya Devi	Geneshi Rai	134	41.528	Built Up	45/7/2	No	Yes	
135	Basanti Devi	Kore Singh Anand	135	55.648	Built Up	45/7/1	No	Yes	
136	Begum Moriyam	Abdul Sattar	136	27.409	Built Up	45/7/1	No	Yes	
137	Nazma Khatun	Mohd Hadis Ansari	137	41.528	Built Up	45/7/1	No	Yes	
138	Rakesh Kumar Chaurasia	Ramjeet Chaurasia	138	41.528	Built Up	45/7/2	No	Yes	
139	Jagarnath Singh	Ram Ashish Singh	139	41.528	Built Up	45/7/1	No	Yes	
140	Ram Bhawan Prajapati	Hari Prasad	140	41.528	Built Up	45/7/1	No	Yes	
141	Lalita Devi	Nand Kishore Sharma	141	41.528	Built Up	45/7/1	No	Yes	
142	Abdul Sattar Ansari	Lt Mohd Sarif Ansari	142	62.292	Vacant	45/7/1	No	No	
143	Anita Devi	Suresh Sharma	143	38.206	Built Up	45/5	No	Yes	
144	Sunita Devi	Madan Prasad	144	41.528	Built Up	45/5	No	Yes	

President
Resident Welfare Association (Regd. No. S/27619/1995)

Information regarding the ownership of the Property in Unauthorised Colony

Name and address of Colony: Gauri Shankar Enclave-I, A Block, Prem Nagar-III, Kirari, Delhi - 110086
Association's Name: Resident Welfare Association, Gauri Shankar Enclave-I, A Block (Regn. No. S/27619/1995)

Sl.No	Name of Property Owner	Name of Father/Husband	RWA H. No.	Size of the Plot (Sqd.)	Is this Built Up of Vacant	Khastha No.	Tel. # (if any)	Whether Member of RWA(Yes/No)	Sig. of the Property Owner
97	----VACANT----		97	20.764	Vacant	45/4	No	No	
98	----VACANT----		98	20.764	Vacant	45/4	No	No	
99	Avdhesh Mahto	Jagat Narain Mahto	99	24.917	Built Up	45/4	No	Yes	
100	Avdhesh Mahto	Jagat Narain Mahto	100	33.223	Built Up	45/4	No	Yes	
101	Subhash Singh	Bhim Singh	101	21.595	Built Up	45/4	No	Yes	
102	Ram Tej	Ram Kumar	102	24.917	Built Up	45/4	No	Yes	
103	Shilla Singh	Ram Garib Singh	103	33.223	Built Up	45/7/1	No	Yes	
104	Suman Morya	Kamlesh Morya	104	37.375	Built Up	45/7/1	No	Yes	
105	Ram Singar	Ram Lakhan	105	27.409	Vacant	45/7/1	No	Yes	
106	Riyasat Ali	Sardar Ali	106	41.528	Vacant	45/7/1	No	Yes	
107	Vijay Kumar	Ram Sumer	107	41.528	Built Up	45/7/1	No	Yes	
108	Salender Singh	Ram Dev Singh	108	41.528	Built Up	45/7/1	No	Yes	
109	Mohd Raiesh	Mohd Wahid	109	41.528	Built Up	45/7/1	No	Yes	
110	Rahmat Ali	Abdul Munaf	110	41.528	Built Up	45/7/1	No	Yes	
111	Munni Devi	Vipin Kumar Jha	111	55.648	Built Up	45/7/1 &	No	Yes	
112			112	83.056	Vacant	45/7/2	No	No	
113	Ghuran Yadav	Hemraj Yadav	113	33.223	Built Up	45/7/2	No	Yes	
114	Girani Tanti	Fagu Tanti	114	24.917	Built Up	45/8/1	No	Yes	
115	Chandey Devi	Hil Lal Verma	115	24.917	Built Up	45/8/1	No	Yes	
116	Jag Maya Devi	Raj Narain Sahni	116	41.528	Built Up	45/8/1	No	Yes	
117	Badri Prasad	Babu Lal	117	20.764	Built Up	45/8/1	No	Yes	
118	Prakash Chaurasia	Bhaglu Chaurasia	118	41.528	Built Up	47/7/2	No	Yes	
119	Raj Bahadur	Sukh Lal	119	41.528	Built Up	47/7/2	No	Yes	
120	Shiv Mangal	Siya Ram	120	20.764	Built Up	45/8/1	No	Yes	

President
Resident Welfare Association (Regn. No. S/27619/1995)
Gauri Shankar Enclave-I, A Block, Prem Nagar-III, Kirari, Delhi - 110086

12

Information regarding the ownership of the Property in Unauthorised Colony

Name and address of Colony: Gauri Shankar Enclave-I, A Block, Prem Nagar-III, Kirari, Delhi - 110086
Association's Name: Resident Welfare Association, Gauri Shankar Enclave-I, A Block (Regn. No. S/27619/1995)

S.No	Name of Property Owner	Name of Father/Husband	RWA H. No.	Size of the Plot (Sqyd.)	Is this Built Up of Vacant	Khasra No.	Tel. # (if any)	Whether Member of RWA (Yes/No)	Sig. of the Property Owner
73	Satish kumar	Mool Chand	73	29.070	Built Up	45/3/2	No	Yes	
74	Girmal Sahni	Belo Sahni	74	39.452	Built Up	45/3/2	No	Yes	
75	Mahipat Sahni	Buddhan Sahni	75	39.452	Built Up	45/3/2	No	Yes	
76	Tapeswar Pandit	Barfi Pandit	76	20.764	Built Up	45/3/2	No	Yes	
77	Ranjan Ram	Agnu Ram	77	20.764	Built Up	45/3/2	No	Yes	
78	Yugal Yadav	Ramkhelawan Yadav	78	20.764	Built Up	45/3/2	No	Yes	
79	Ganga Chauhan	Ramroop Chauhan	79	20.764	Built Up	45/3/2	No	Yes	
80	Premchand	Nand Ram	80	18.272	Vacant	45/8/1	No	Yes	
81	Shyam Lal	Kanta Prasad	81	41.528	Built Up	45/8/1	No	Yes	
82	Mohd. Muslim	Mohd. Rehman	82	62.292	Vacant	45/3/2	No	Yes	
83	Babu Lal	Umrao Singh	83	29.070	Built Up	45/3/2	No	Yes	
84	Shanker Lal	Chander	84	29.070	Built Up	45/3/2	No	Yes	
85	Krishna Paswan	Kuldip Paswan	85	20.764	Built Up	45/3/2	No	Yes	
86	----VACANT----		86	41.528	Vacant	45/3/2	No	No	
87	Mohd Rafique	Mohd Rahman	87	20.764	Built Up	45/8/1	No	Yes	
88	Mohd Halim	Mohd Rahman	88	20.764	Built Up	45/7/2	No	Yes	
89	Mohd Muslim	Moha Rahman	89	20.764	Built Up	45/7/2	No	Yes	
90	Nisha Mishra	Brij Bhan Mishra	90	41.528	Built Up	45/8/2	No	Yes	
91	----VACANT----		91	20.764	Vacant	45/8/2	No	No	
92	Balmiki Verma	Kameshwar Verma	92	20.764	Built Up	45/8/2	No	Yes	
93	----VACANT----		93	166.113	Vacant	45/3	No	No	
94	Shakuntla Devi	Muni Lal Bhardwaj	94	49.834	Vacant	45/3	No	No	
95	Satender Prasad	Deen Dayal Mahlo	95	33.223	Vacant	45/3	No	No	
96	Vijay Kumar Gupta	Sanjay Kumar Gupta	96	24.917	Built Up	45/4	No	Yes	

President
Resident Welfare Association (Regd.)
(Reg. No. S/27619/1995)

Information regarding the ownership of the Property in Unauthorised Colony

Name and address of Colony: Gauri Shankar Enclave-I, A Block, Prem Nagar-III, Kirari, Delhi - 110086
 Association's Name: Resident Welfare Association, Gauri Shankar Enclave-I, A Block (Regn. No. S/27619/1995)

Sl. No	Name of Property Owner	Name of Father/Husband	RWA H. No.	Size of the Plot (Sqyd.)	Is this Built Up of Vacant	Khasra No.	Tel. # (if any)	Whether Member of RWA (Yes/No)	Sig. of the Property Owner
49	Shiv Bahadur	Ram Avtaar	49	83.056	Built Up	45/7/2	No	Yes	
50	Mahaveer Singh		50	83.056	Vacant	45/7/2	No	No	
51	Ashok Singh		51	83.056	Vacant	45/7/2	No	No	
52	Sanatan Kumar	Bindeshwari Thakur	52	28.239	Vacant	45/4	No	Yes	
53	Prashant Kumar	Bulan Thakur	53	28.239	Vacant	45/4	No	Yes	
54	Raju Pandey	Jwala Prasad Pandey	54	20.764	Vacant	45/5	No	Yes	
55	Arvind Kumar Singh	Dharam Singh	55	24.917	Built Up	45/4	No	Yes	
56	Raju Sarkar	Arun Sarkar	56	29.070	Vacant	45/4	No	Yes	
57	Anand Sharma	Late Sukhdev Sharma	57	29.070	Built Up	45/4	No	Yes	
58	Ayodhya Prasad Yadav	Late Ramdev Yadav	58	45.681	Built Up	45/4	No	Yes	
59	Narender Singh	Ram Sabad Singh	59	24.917	Built Up	45/4	No	Yes	
60	Nand Kishore Faujdar		60	83.056	Vacant	45/4	No	No	
61	----VACANT----		61	41.528	Vacant	45/4	No	No	
62	----VACANT----		62	41.528	Vacant	45/4	No	No	
63	Radhe Chaudhari	Shankar Chaudhari	63	24.917	Vacant	45/4	No	Yes	
64	Shesh Ram	Shyam Lal	64	20.764	Vacant	45/8	No	Yes	
65	Sunaina Devi	Govin Chaudhari	65	24.917	Built Up	45/4	No	Yes	
66	Shyam Prasad	Ram Chander Shah	66	20.764	Built Up	45/4	No	Yes	
67	Vishwanath Maurya	Ram Achal Maurya	67	43.189	Built Up	45/4	No	Yes	
68	Kumari Binu	Jaliram Yadav	68	41.528	Vacant	45/4	No	Yes	
69	Moli Ram	Sarjoo Ram	69	29.070	Built Up	45/4	No	Yes	
70	Kameshwar Prasad	Ramswaroop Prasad	70	28.239	Vacant	45/4	No	Yes	
71	Maheshwar Prasad	Kameshwar Prasad	71	28.239	Vacant	45/3/2	No	Yes	
72	Birjhan Yadav	Maulvi Yadav	72	41.528	Built Up	45/3/2	No	Yes	

(Signature)
 President
 Welfare Association (Regd.)
 (Regd. No. S/27619/1995)

Information regarding the ownership of the Property in Unauthorised Colony

Name and address of Colony: Gauri Shanker Enclave-I, A Block, Prem Nagar-III, Kirari, Delhi - 110086
Association's Name: Resident Welfare Association, Gauri Shanker Enclave-I, A Block (Regn. No. S/27619/1995)

Sl. No	Name of Property Owner	Name of Father/Husband	RWA H. No.	Size of the Plot (Sqyd.)	Is this Built Up of Vacant	Khasra No.	Tel. # (if any)	Whether Member of RWA (Yes/No)	Sig. of the Property Owner
25	Pankaj Kumar Jha	Mahakant Jha	25	25.748	Built Up	45/4	No	Yes	
26	Suman Devi	Pankaj Kumar Jha	26	51.495	Built Up	45/4	No	Yes	
27	Sumita Sharma	Bashuki Nath Sharma	27	41.528	Built Up	45/4	No	Yes	
28	Vacant	Vacant	28	83.056	Vacant	45/4	No	No	
29	----VACANT----		29	83.056	Vacant	45/4	No	No	
30	Parvati Devi	Late Rambriksh	30	41.528	Built Up	45/7/2	No	Yes	
31	Shailendra Singh Raghav	Late Rajveer Singh Raghav	31	41.528	Built Up	45/4	No	Yes	
32	Praveen Singh	Balwaan Singh	32	81.395	Vacant	45/4	No	No	
33	Asha Rani	Baiju Prasad Sharma	33	41.528	Built Up	45/3/2	No	Yes	
34	Radhey Shyam	Rambriksh	34	21.595	Built Up	45/3/2	No	Yes	
35	----VACANT----		35	40.698	Vacant	45/3/2	No	No	
36	----VACANT----		36	40.698	Vacant	45/3/2	No	No	
37	Bala Devi	Subhash	37	33.223	Vacant	45/3/2	No	Yes	
38	Satender Singh	Umesh Ram	38	24.917	Vacant	45/3/2	No	No	
39	----VACANT----		39	166.113	Vacant	45/3/2	No	No	
40	Kela Devi	Ram Kumar	40	41.528	Built Up	45/3/2	No	Yes	
41	Tula Ram	Bal Bahadur Ram	41	41.528	Built Up	45/3/2	No	Yes	
42	Umesh Yadav	Saudagar Yadav	42	41.528	Built Up	45/3/2	No	Yes	
43	Ram Vilas	Ram Nilhor	43	20.764	Built Up	45/3/2	No	Yes	
44	Rajpal Singh	Salik Ram	44	20.764	Built Up	45/3/2	No	Yes	
45	Joel Sahni	Late Pengu Sahni	45	39.867	Built Up	45/3/2	No	Yes	
46	Beena Malhotra	Hira Lal	46	29.070	Built Up	45/3/2	No	Yes	
47	Bhola Ram		47	41.528	Built Up	45/3/2	No	Yes	
48	Moti Ram	Sari Ram	48	83.056	Vacant	45/3/2	No	Yes	

15

Information regarding the ownership of the Property in Unauthorised Colony

Name and address of Colony: Gauri Shanker Enclave-I, A Block, Prem Nagar-III, Kirari, Delhi - 110086
Association's Name: Resident Welfare Association, Gauri Shanker Enclave-I, A Block (Regn. No. S/27619/1995)

Sl. No	Name of Property Owner	Name of Father/Husband	RWA H. No.	Size of the Plot (Sqyd.)	Is this Built Up of Vacant	Khasra No.	Tel. # (if any)	Whether Member of RWA (Yes/No)	Sig. of the Property Owner
1	----VACANT----		1	166.113	Vacant	45/4	No	No	
2	Babita	Jawahar Lal	2	83.056	Built Up	45/4	No	Yes	
3	Harpyari	Chandrabhan Sagar	3	83.056	Vacant	45/4	No	No	
4	Nanhu Ram	Late Munshi Ram	4	83.056	Built Up	45/4	No	Yes	
5	Harender	Lallu Ram	5	83.056	Built Up	45/4	No	Yes	
6	Praveen Singh	Balwaan Singh	6	166.113	Vacant	45/4	No	No	
7	Krishna Devi	Dharmender Singh	7	166.113	Built Up	45/3	No	Yes	
8	Balrangi		8	83.056	Built Up	45/3	No	Yes	
9	Bala Prasad	Kishore Prasad	9	83.056	Built Up	45/3	No	Yes	
10	Navj-Ullah	Amir Ullah	10	83.056	Vacant	45/3/2	No	Yes	
11	Noor Jahan	Mansoor Ali	11	20.764	Built Up	45/3	No	Yes	
12	Dilshad Aalam	Masoom Ali	12	53.987	Vacant	45/3	No	Yes	
13	Dharmendar	Ramu Pahlwaan	13	166.113	Vacant	45/3	No	No	
14	Hema Devi	Kameshwar Prasad	14	41.528	Built Up	45/3/2	No	Yes	
15	----VACANT----		15	83.056	Vacant	45/3/2	No	No	
16	----VACANT----		16	83.056	Vacant	45/3/2	No	No	
17	----VACANT----		17	83.056	Vacant	45/3/2	No	No	
18	Lal Bahadur	Ram Avtaar	18	83.056	Built Up	45/3/2	No	Yes	
19	Praveen Singh	Balwaan Singh	19	166.113	Vacant	45/4	No	No	
20	Sukhdev Prasad	Chunnil Prasad	20	20.764	Built Up	45/4	No	Yes	
21	Rampal Sharma	Ghasi Ram Sharma	21	41.528	Built Up	45/4	No	Yes	
22	Shish Ram	Late Lallu Ram	22	18.272	Vacant	45/4	No	Yes	
23	Chandra Kishore Poddar	Late Guneswar Poddar	23	20.764	Built Up	45/4	No	Yes	
24	Sanjeev Prasad	Late Nihkhar Mahio	24	24.917	Vacant	45/4	No	Yes	

Signature
President
Resident Welfare Association (Regd.)
(Regd. No. S/27619/1995)

17



दिल्ली DELHI

UNDERTAKING

14AA 173044

I, Jogender Singh son of Shri Jawahar Lal Singh, President of Resident Welfare Association (Regd.) Gauri Shankar Encl-I, Prem Nagar-III, Delhi, is hereby undertakes as following:-

1. That they shall abide by the layout plans as may be approved with or without conditions.
 2. That they shall pay necessary development charges for provisions of electricity, water, sewerage and drainage and any other charges or may be fixed by the DDA of the concerned local body.
- That they shall surrender the land required in favour of the DDA or the MCD/NDMC free of cost in order to provide for roads or other civic amenities or community facilities in conformity with the planning development control norms.



ATTESTED
NOTARY PUBLIC
DELHI (INDIA)

Jogender Singh
President
Resident Welfare Association (Regd.)
Gauri Shankar Encl-I, Prem Nagar-III,
Delhi-41

12 DEC 2007



दिल्ली DELHI

E 017941

INDEMNITY BOND

This Deed of Indemnity is executed at Delhi on 12.12.2007 by Sh. Yogendra Singh S/o Sh. Jawahar Lal Singh, President of Residents Welfare Association (Regd.) resident/office: Gauri Shanker Enclave-I, Prem Nagar-III, Delhi (hereinafter called and referred to as Indemnifier/Executant) which expression shall always include his heirs, executors, administrators and assigns in favour of Secretary, Ministry of Urban Development Govt. of N.C.T. of Delhi (hereinafter called "The Authority") which expression shall always include its heirs, executors, administrators and assigns.

1. That I am working for Residents Welfare Association (Regd.) as President, which is being run by the residents of the colony/area.
2. That I am not getting any salary for working in the said Association.
3. That my colony Gauri Shanker Enclave-I, for which the site plans, layout plans, service plans etc. are hereby submitting, the house of the said colony is well constructed and the same are able to fight with the earth-quake and the streets/ roads are wide and comfortable for coming and going. The proper care and maintenance used to be maintain by the residents.
4. That the residents of the colony shall use the facilities only provided by the Govt. and they shall not named any person of the Govt. Deptt. For any natural damage or any loss.

ATTESTED

NOTARY PUBLIC
DELHI (INDIA)

Singh
EXECUTANTS

12 DEC 2007

RESIDENTS WELFARE ASSOCIATION (REGD)

Estd 1995

(Regd. No. S/27619)

Gauri Shanker Enclave-I, Prem Nagar-III, Mundka, Nangloi, Delhi-110 041

President
Sh. Yogendra Singh
Ph.: 25479060

Seretary
Sh. K.N. Pathak
Ph.: 25489898

Cashier : 39k
Sh. R.M. Jha
Ph.: 25964555

Ram Ashray

Ref. No.: RWA/A-BLK/GSE-I/2007-08/5
Ref. No.

Tuesday, December 18, 2007

Dated.....

To,
Reception Counter
Unauthorized Colony Cell
I.P. Estate, Delhi Sectt.
Urban Development Department
National Capital Territory
Government of Delhi
Delhi - 110002.

**Sub: Submission of Documents related to Regularization of
Unauthorized colony, A-Block, Gauri Shankar Enclave-I, Prem
Nagar-III, Kirari, Delhi-110086.**

Respected Sir,

This is in reference to your Advertisement published in various news papers on dated 04.11.2007 and 16.12.2007, kindly find enclosed herewith the following documents as mentioned below in respect of requirement for regularization of unauthorized colony, A-Block, Gauri Shankar Enclave-I, Prem Nagar-III, Kirari, Delhi - 110086 bearing serial No. 133 as per your old records.

Singh
Residents Welfare Association (Regd.)
Estd 1995.
(S. S 27519)
Gauri Shankar Enclave-I, Prem Nagar-III,
Mundka (President - RWA) - 110041

Enclosures:

01. Duly filled form issued by (3 Pages)
02. Map of Colony (5 copies)
03. Regularization Plan / Five layout plan (Service Plan) - 5 copies + CD
04. Survey plan by authorized Surveyor (5 Copies + 5 CD)
05. List of Residents of the colony duly signed by the property owners containing 11 pages (265 Properties).
06. Indemnity Bond by RWA President.
07. Undertaking by RWA President.
08. List of office bearers of RWA.
09. Photocopy of Registration Certificate of RWA.

40/c

			opment
	-Roads -Water Supply -Hand pumps -Tube wells -Underground Water Tank -Street Light -ESS/Transformers/Generators -Drains -Sewerage/Sanitation -Fire fighting installations	No No Individuals 20 20 20 20 20 Individual Safety Tanks 20	
31.	Status of Facilities	Nos./Area/ Width/Length	Stage of Devel- opment
	-Parks/Transport lots/Common -Open space -Schools -Community Hall -Common parking areas -Dispensary/Health Centre -Religious structures -Police Post/Fire Post	20 20 20 20 20 20 20 20	

Enclosures:

- Resolution of the Resident Society.
- Registration Certificate of Society with authenticated List of members/owners/occupants.
- Existing Survey (05 copies + CD)
- Regularisation Plans/ 5 Lay out Plan (Service plan (05 copies+ CD).
- Undertaking as mentioned.
- Certificates/documents/NOCs as mentioned.

Signature of Authorised Signatory
Resident Society

DESIGN POINT ARCHITECTS
Architects/ Planner
Ashish Kumari
CA.No. -2006 / 38823

19.	List of members with Plot/Property No.(to be attached)	$\frac{265 - \text{Total Property}}{225 - \text{members}}$
20.	Percentage of Residents/house owners as members of the Resident Society	85%

41/c

21. No. of Built-up Plots: (Min.35% of Gr.Floor permissible coverage)

- (i) Upto 100 sq.mts. - 195
- (ii) Above 100 sq.mts. - 2
- (iii) Above 250 sqm. - -

22. No. of Vacant Plots:

- (i) Upto 100 sq.mts. - 61
- (ii) Above 100 sq.mts. - 7
- (iii) Above 250 sqm. - -

23.	Land use: As per Master Plan As per Zonal Plan		
24.	Whether falls in Reserved Forests or Regional Park	No	Yes/No
25.	Whether the Colony effects/falls over Master Plan Road alignment Railway Line Metro Corridor Water Supply/sewerage lines/Utilities Works	No No No No No No	
26.	Any Monuments/Heritage Buildings in the Colony or in the vicinity?	No	
27.	Key Plan/Site Plan of unauthorised Colony and description of boundaries..... (Please attach scaled Key Plan/Plan of Colony superimposed on Zonal Plan/City Survey Map indicating North Point, surrounding features, adjacent roads, buildings, drains, electricity, lines etc.)	Attached	
28.	NOC as mentioned at para IV (ii):(Please attach)	Colony exists on Pvt. land	
29.	Undertaking/Indemnity Bond(Please attach)	Attached	
30.	Status of Services	Nos./Area/ Width/Length	Stage of Devel-

Application & check list for Regularisation of Unauthorised Colony

(To be filled up by the Resident Society and to be countersigned by Architect-Town Planner & Service Engineer)

1.	Name and address of the Colony	A-Blk, Gauri Shankar Encl. I, Prem Nagar - III, Kirti, Delhi - 86
2.	Regn. No. in the GNCTD list	133
3.	Name of Resident Society	Residents Welfare Association A-Blk, Gauri Shankar Encl. I, Prem Nagar - III Delhi - 110086
4.	Registration no. of the Resident Society (with Registrar of Societies)	S/27619/1995
5.	Names of Physical Surveyor & Socio-economic Surveyor	Mr. SURAJ PRAKASH S-1250
6.	Name of Services Engineer	Ms. Ashish Kumari CA/2006/38823
7.	Name of Supervising Engineer	Ms. Ashish Kumari CA/2006/38823
8.	Name of Authorised Signatories	Mr. Yogendra Singh
9.	Category of colony (as notified vide Public notice dated 14.10.2007)	G
10.	Revenue Village	MUNDKA
11.	Zone (As per Master Plan of Delhi)	ROHINI 'M' ZONE
12.	Date from which unauthorised colony exists	1995
13.	Location/surroundings (Towards North, South, East & West)	EAST - Gauri Shankar Encl. West - C Blk Hind (Delhi - Rohini) Vikas South - RAILWAY LINE NORTH - C-Blk Hind Vikas
14.	Development Area No. MCD/NDMC/Cantt. Board Area?	MCD ward - 33
	Whether falls in Notified Slum Area?	N/A, This colony does not fall under 'Notified Slum Area'.
15.	Total area of Unauthorised Colony	1.641 HECT. OR 4.05 ACRE
16.	Land Status/Ownership	Private land
17.	Court Case, if any (Please attach details)	NO
18.	Land whether notified for acquisition	NO

DESIGN POINT ARCHITECTS
Architects/ Planner
Ashish Kumari
CA.No. -2006 / 38823

CHECK LIST OF DOCUMENTS

Regd. no. 133

- Registration Certificate of Resident Society *yes but not attested* 43/c
- Existing Layout Plan of the colony on the scale of 1:1000, services plan, survey plan prepared by an Architect/Town Planner *yes*
- Improved layout plan, if any (optional) *NA*
- Complete list of members with details such as plot Nos. and area of the colony *yes*
- Land status with Khasra No. accompanied by a site plan giving the physical description of the site *NO*
- Certificates duly signed by the authorized signatory of Resident Society/owner and the Architect/Town Planner *NA*
- Layout Plan shall be authenticated by the authorized signatory of Resident Society and Architect/Town Planner *yes NA*
- Undertakings: *yes*
 - i. That they shall abide by the layout plans as may be approved with or without conditions
 - ii. That they shall transfer the land available, if any for social infrastructure in the name of the DDA or the MCD/NDMC, free of cost, in order to provide such social infrastructure
- Indemnity bond *yes NA*

Handwritten signature
Mani
08/08/08

MOST IMMEDIATE

GOVERNMENT OF NCT OF DELHI
URBAN DEVELOPMENT DEPARTMENT
10TH LEVEL, DELHI SECRETARIAT,
I.P. ESTATE NEW DELHI

F.No. 1-DS/UD/UC/2008/141

Dated: 4/8/2008

To

The President
Gauri Sankar Enclave, I,
Bram Nagar - III, Mundka,
Najaf, Delhi-44

Sub: Verification of documents of unauthorized colonies for the purpose of regularization.

Sir,

Resd. A preliminary scrutiny of the application submitted by the unauthorized colony and figuring at serial No. 133 of the list of such unauthorized colony has been made. It has been noted that you have not submitted the following required documents, along with your application:-

As per check List Encl.


1. Registration Certificate issued by the Registrar of Societies, GNCT of Delhi.
2. Lay Out Plan, Services Plan, Survey Plan.
3. Undertaking.
4. Indemnity Bond.
5. List of members of the colony along with - details of area etc.

You are therefore, requested to kindly get the registration of your resident society done immediately, if not already registered, with the Registrar of Societies GNCT of Delhi. A copy of the certificate along with other deficient documents as pointed out above may please be got ready as the government of NCT of Delhi proposes to hold a camp shortly for rectification of deficiencies in the application forms.

This is in pursuance of the decision to grant a provisional registration certificate. The date and time of the camp would be notified through public advertisement.

Encl, Check list

Yours faithfully,

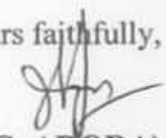
(J.G. ARORA)
DY. SECRETARY (UC)

GOVERNMENT OF NCT OF DELHI
URBAN DEVELOPMENT DEPARTMENT
10TH LEVEL, DELHI SECRETARIAT,
I.P. ESTATE, NEW DELHI

o/c
46/c

F. No. 1-33/UC/UD/Policy/08/PF/

Dated:- 08/08/08

To,

The President / Secretary

Gauri Shankar

Enclave - I, A - Block

Prem Nagar - III Delhi - 11

Registration No. 133

Sub: - Eligibility slip for issuance of Provisional Regularization Certificate.

Sir,

The documents submitted by you have been scrutinized and your unauthorized colony bearing Registration No. 133 has been found eligible for issuance of Provisional Certificate of Regularization.

Singh
8/8/08

08 AUG 2008

Yours faithfully,

Harvey
08/08/08
(Incharge)

Counter No.

Urban Development Deptt.
(C. of Delhi)
Delhi Secretariat New Delhi - 2



North Delhi Power Limited

(A Tata Power and Delhi Government joint venture)
Grid Substation Building,
Hudson Lines, Kingsway Camp, Delhi - 110 009

Power to the People...

Name : YOGENDER SINGH S/O JAWAHAR LAL

Address : A 90 GAURI SHANKER ENC
PREM NAGAR III KIRARI DELHI

Ph. No. :

K. No. : 42205204667P Book No. : 9821032

District : MANGOL PURI Walking seq. : 43.00

Zone : KIRARI Cycle. : 8



42205204667

ELECTRICITY BILL

Bill No.:	0808316723	Amount (Rs.):	80.00
Bill Date	03-Aug-2003	Due Date:	22-Aug-2008
Bill Month:	JUL-2008	LPSC for 30 days or Part:	1.34
Amount Upto 30 days:	90.00	Amount Upto 60 days:	90.00

'Revised Tariff-2008 implemented w.e.f. 1-Mar-08.'

Helpline (Call Centre) Number for Commercial (Between 9 am to 9 pm) : 011-26111912, No Supply (24 hrs) : 011-26111910, Street Light (24 hrs) : 011-26111911, Safety, Theft, Projects Related, Ethical & Harassment Reporting (24 hrs) : (IVRS) 27462000 • E-mail : consumer-care@ndpl.co.in • Website : www.ndpl.co.in

Meter Number	Current		Previous		Consumption	Multiplying Factor	Billed Units	Meter Remark
	Date	Reading	Date	Reading				
KWh 19038	28/07/08	7163	24/05/08	7118	45	1/1	45	*BR

Old Slab/New Slab/Old Consumption/New Consumption: 0.00/2.13/0 KWh/45 KWh
*BR Means Bill On Reading

Arrear Details	
Energy Charges & E. Tax	7.98
Consp. Deposit	0.00
Service Line	0.00
LPSC	0.00
Total	7.98
Bill Details	
Fixed Charges	51.12
Energy Charges	110.25
Electricity tax	5.51
L.P.F. Penalty	0.00
Adjustment (Dr./Cr.)	-20.70
Provisional Refund	0.00
Govt. Subsidy	- 64.77
Current Demand	166.88
Arrears	7.98
NTA/Dispute Amount	0.00/0.00
Total Charges	154.16
Net Payable	89.39

Previous Consumption Pattern			Connection Details	
Bill Month	Units (KWh)	(KVAh)	Supply Type	DL
MAY-2008	55		Sanctioned Load	1.00KW
MAR-2008	35		Tariff Category	DM
JAN-2008	81		MDI	0.00
NOV-2007	87		Power Factor	
SEP-2007	150		Meter Type	1 Phase
JUL-2007	118		Bill Basis	NORMAL(KWh)
Slab Calculation			Energization Date	31-Dec-2006
Units	Rate	Amount	Consumption Deposit	0.00
45.00	2.45	110.25	Receipt Date	11-Jun-2008
			Amount	240.00
			Pending inst. Amt.	
			Pending inst. Due Date	

MESSAGE

NDPL

Receipt Details :

KNO: 42205204667
CntNo: 4221 RcpNo: 4221010112
22-08-08 10:12 344
Rs. 80 Cash

IMPORTANT MESSAGE

The details of Consumption Deposit (CD) on the bill are as per records of DESU/DVB/NDPL and in case of any difference, you are requested to contact Consumer Care Centre of respective District Office with receipt / docket of the CD deposit for updation / correction of our records.

Kindly note the validity/ authenticity of the documents so provided shall be subject to verification before updating in our records. Acceptance of documents is at the sole discretion of NDPL.

Notice: If you do not make the payment of billed amount by the due date your supply shall be liable for disconnection after expiry of 15 days of the due date. This may be treated as notice under section 86 of the Electricity Act, 2003. Further, whoever unauthorisedly cut or reconnection shall be punishable with imprisonment upto three years and/or fine upto Rs.100000 or both under section 136 of the Electricity Act, 2003.

22/08/2008

Address : KQF1357889
B-314B, BLOCK-B, VATS, SHARDA ENCL.
KIRARI SULEMAN PREM NAGAR-III,
DELHI

पता :
बी-३१४बी, ब्लाक-बी, वत्स, शारदा एन्क्लेव किरारी
सुलेमान प्रेम नगर-१११, दिल्ली

Electoral Registration Officer
पुंजवा बंधुगौरव अधिकारी

BAWANA (SC)
बवाना

Assembly Constituency
संसदीय निर्वाचन क्षेत्र

Place : DELHI
स्थान : दिल्ली

Date: 13/12/2002
दिनांक

This Card may be used as an Identity Card
under different Government Schemes.
इस पत्र का प्रयोग सरकारी योजनाओं के अन्तर्गत
पुंजवा पत्र के रूप में प्रयोग किया जा सकता है

Election Commission of India
भारत निर्वाचन आयोग KQF1357888

IDENTITY CARD
पुंजवा पत्र

Elector's Name : YOGENDER SINGH
निर्वाचक का नाम : योगेंद्र सिंह

Father's Name : JAWAHAR SINGH
पिता का नाम : जवाहर सिंह

Sex : Male
लिंग : पुरुष

Age as on 1.1.2002 : 36 years
1.1.2002 को आयु वर्ष



Digitally

GOVERNMENT OF NCT OF DELHI
URBAN DEVELOPMENT DEPARTMENT
10TH LEVEL, DELHI SECRETARIAT,
I.P. ESTATE, NEW DELHI

F. No. 1-33/UC/UD/Policy/08/PFI

Dated:- 08/08/08

To,

The President / Secretary

Gauri Shankar

Enclave - I, A-Block

Prem Nagar - II Delhi - 41

Registration No. 133

Sub: - Eligibility slip for issuance of Provisional Regularization Certificate.

Sir,

The documents submitted by you have been scrutinized and your unauthorized colony bearing Registration No. 133 has been found eligible for issuance of Provisional Certificate of Regularization.

Singh

Yours faithfully,

08 AUG 2008

Sharma
(Incharge)

Counter No.

Urban Development Deptt.
(Govt. of Delhi)
Delhi Secretariat New Delhi - 2

RESIDENTS WELFARE ASSOCIATION (REGD)

Estd 1995

(Regd. No. S/27619)

Gauri Shanker Enclave-I, Prem Nagar-III, Mundka, Nangloi, Delhi-110 041

President
Sh. Yogendra Singh
Ph.: 25479060

Seretary
Sh. K.N. Pathak
Ph.: 25489898

Cashier :
Sh. R.M. Jha
Ph.: 25964555

Ref. No.

Regn no - 133

Dated 27/9/08



Yogendra Singh
President

Residents Welfare Association (Regd.)

Estd 1995

(Regd No S/27619)

Gauri Shanker Enclave-I, Prem Nagar-III,
Mundka, Nangloi, Delhi-110041

गौरीशंकर एनक्लेव-1

A/90, Gauri Shankar Enclave I

Prem Nagar III, Kirti, Delhi-88

MNO-9953548992

GOVERNMENT OF NCT OF DELHI
URBAN DEVELOPMENT DEPARTMENT
10TH LEVEL, DELHI SECRETARIAT,
I.P. ESTATE, NEW DELHI

F. No. 1-33/UC/UD/Policy/08/PF/

Dated:- 08/08/08

To,

The President / Secretary

Gauri Shankar

Enclave - I, A-Block

Prem Nagar-II Delhi-41

Registration No. 133

Sub: - Eligibility slip for issuance of Provisional Regularization Certificate.

Sir,

The documents submitted by you have been scrutinized and your unauthorized colony bearing Registration No. 133 has been found eligible for issuance of Provisional Certificate of Regularization.

Yours faithfully,

08 AUG 2008

Shamey
(Incharge)

Counter No.

Urban Development Deptt.
(Govt. of Delhi)
Delhi Secretariat New Delhi - 2

47/C

Provisional Certificate of Regularization



No. : F.1-33/UC/UD/2004/Pt.-III/

Dated : 17/9/08...

It is certified that the residents of A-Block, Gauri Shankar Encl. I, Kirti Nagar unauthorised colony, having Regd. number 133, represented through Sh/Ms. Jogender Singh (President/Secretary) of the Prem Nagar III, Delhi 41 RWA Society Ltd. (registered under the Society Registration Act, 1861) having registration number S-27619/1998- have fulfilled the requirement of Clause 4 of the Regulations for Regularization of unauthorised colonies in Delhi, notified by the Government of India vide notification No. S.O. 683 (E) dated the 24th March, 2008 and amended vide notification No. S.O. 1452 dated the 16th June, 2008, and, thus, A-Block, Gauri Shankar Encl. I unauthorised colony is provisionally regularized. Prem Nagar III, Kirti Nagar, Delhi - 86

This provisional regularization certificate shall be subject to the scrutiny of the requisite documents, by the local body/ Delhi Development Authority/ GNCTD, with regard to fulfillment of conditions stipulated under the aforesaid Regulations. The unauthorised colonies fulfilling those conditions shall only be considered for final regularization.

The final boundary of the aforesaid colony would be fixed by the GNCTD only after completing all requisite formalities including those in Clause 3 of the Regulations.

By order and in the name of the Lt.
Governor of the National Capital
Territory of Delhi

RAJ KUMAR CHAUHAN
Urban Development Minister
Govt. of NCT of Delhi

(MADHUKAR)
Joint Secretary (UC)

To,

Sh/Ms. Jogender Singh