

GOVT. OF NCT OF DELHI
URBAN DEVELOPMENT DEPARTMENT
(UNAUTHORISED COLONIES CELL)
9TH LEVEL, 'C' WING DELHI SECRETARIAT,
I.P. ESTATE : NEW DELHI.

1/c
1366

Acknowledgement receipt

Application for regularisation of unauthorised colony named

Vikas Kunj Extn. Ustam Nagar
Delhi 59

has been received from Sh. R. A. Sharma

on behalf of RWA alongwith site plan and details of property owners.

APPLICATION NO.

DATED: 31/1/05

No 01366




[Signature]
(SIGNATURE)

2/c

LOCATION PLAN OF VIKAS KUNJ EXTN. MOHAN GARDEN BATHQ FARM NEW DELHI - 110059

SCALE : 1:5000

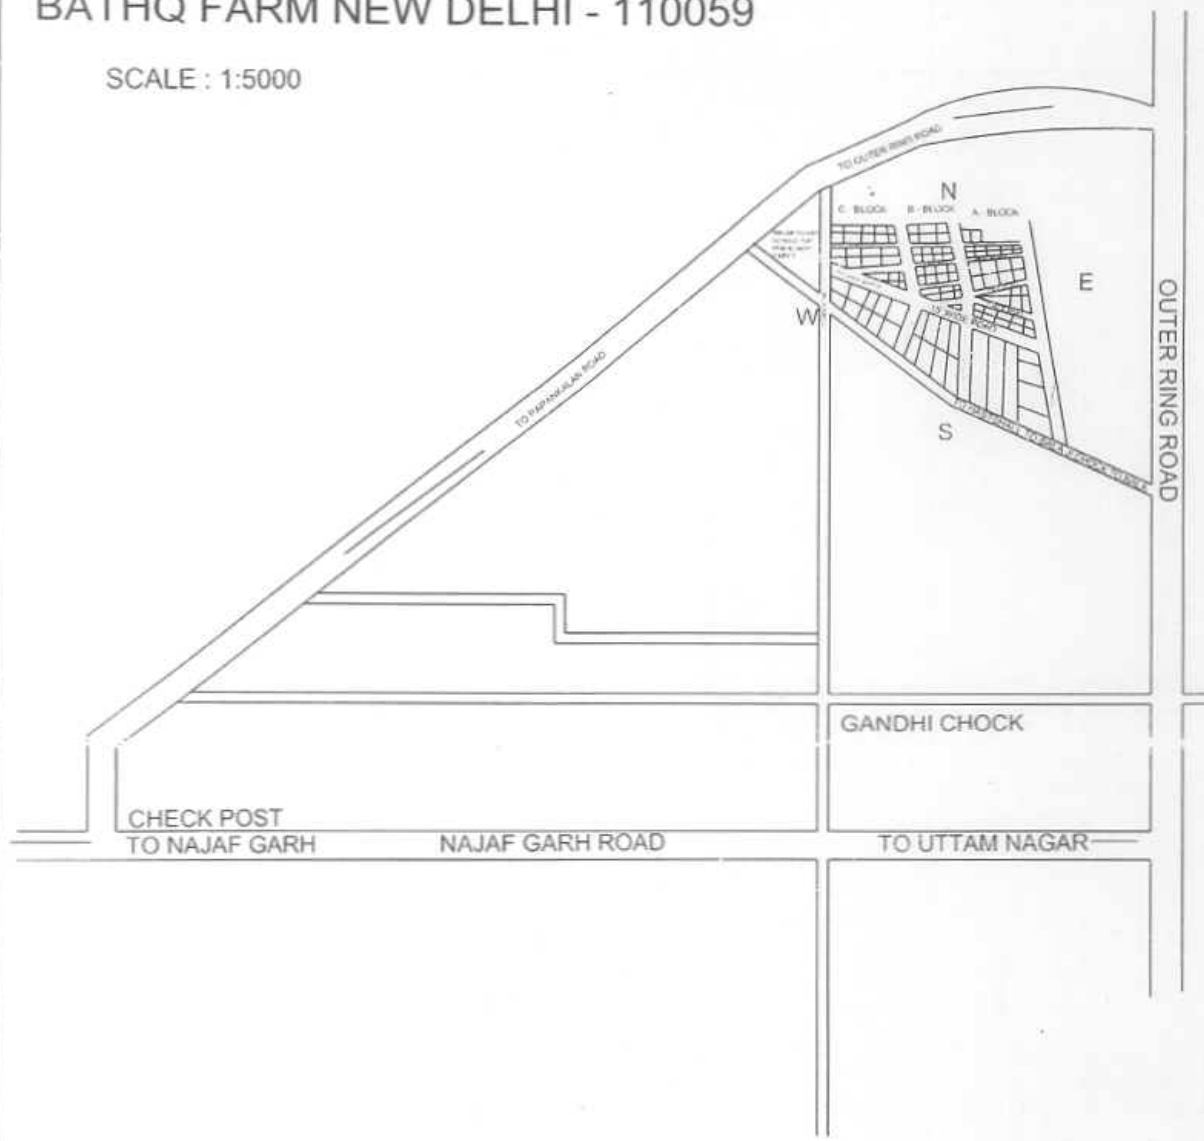

SIG. OF ARCHITECT	SIG. OF P.D./SECTY.



31c

128	KHUB CHAND SHARMA			H	83.64	NO	YES
129	CHANDRAKANT	23B		H	209.11	NO	YES
130	RISHIPAL TYAGI			V	83.64	NO	YES
131	RISHIPAL TYAGI			V	83.64	NO	YES
132	AMZAL HUSSAIN	ABDUL RAHIM		H	41.82	NO	YES
133	ROSHANI DEVI	MUNSHILAL		H	125.46	NO	YES
134	SHAMBHU	RADHA KISHAN	C8	H	20.91	NO	YES
135	SUBH CHAND SHARMA		C1	H	627.32	NO	YES
136	SUBH CHAND SHARMA		C	H	167.29	NO	YES
137	SUBH CHAND SHARMA		C	H	292.75	NO	YES
138	SUGRIV SINGH		C2	H	41.82	NO	YES
139	SAMBHARU		C4	H	33.46	NO	YES
140	URMILA	SHRI KISHAN	C7	H	41.82	NO	YES
141			C8	V	209.11	NO	YES
142			C10	V	125.46	NO	YES
143	AMINA	ABDUL HAKIM	C8	H	25.09	NO	YES
144	RAM VILAS		C8	H	83.64	NO	YES
145	RAGHAV SINGH	GORAKH BHAGAT	C9	H	41.82	NO	YES
146	GEETA DEVI	BALRAM NAND	C10	H	41.82	NO	YES
147	DESHRAJ YADAV	LAXMAN SINGH	C7	H	125.46	NO	YES
148	PREMA DEVI	MANOJ KUMAR	C2	H	27.6	NO	YES
149	JAY SINGH		C1	H	27.6	NO	YES
150	RAJ KUMAR		B	H	418.22	NO	YES
151			B	V	209.11	NO	YES
152	KULDEEP TYAGI		B-14	H	209.11	NO	YES
153	VINOD TYAGI		B-13	H	418.22	NO	YES
154	SAHIRAM	OM PRAKASH	B-10	H	75.28	NO	YES
155			B-9	V	209.11	NO	YES
156			B-8	V	209.11	NO	YES
157	SINGLA PROPERTIES		B-13	H	418.22	NO	YES
158	SURJEET SINGH	LAKHA SINGH	B-14	H	37.64	NO	YES
159	SHIVRAM	ISHWAR DHARI	B-15	H	41.82	NO	YES
160	DINESH TYAGI	LALJEE TYAGI		H	836.43	NO	YES
161	JEET RAM	SHIMBHU RAM		H	25.09	NO	YES



4/c

61			27	V		167.29	NO	YES
62	DILIP CHOUDHARY	DHARMENDRA CHOUDHARY	28	H		83.64	NO	YES
63	SUNITA DEVI	RAJENDRA	28	H		29.28	NO	YES
64			30	V		167.29	NO	YES
65			31	V		125.46	NO	YES
66	SANTOSH	RAMNATH	28-B	H		33.46	NO	YES
67	ROHITAS	CHANDRABHAN	43A	H		41.82	NO	YES
68	SUDHIR	JAY PRAKASH	30A	H		25.09	NO	YES
69	RAJENDRA		31A	H		25.09	NO	YES
70	OM PRAKASH	RADHEY SHYAM	32A	H		29.28	NO	YES
71	BHARAT SINGH		31A	H		25.09	NO	YES
72	NEELAM JHA	SUBODH JHA	31A	H		25.09	NO	YES
73	VINAY PRASAD	MOTI PRASAD	32A	H		33.46	NO	YES
74	USHA CHOUHAN		32A	H		29.28	NO	YES
75	HIMANI DEVI	NARAYAN SINGH	A32	H		33.46	NO	YES
76	GULBAHADUR ANSARI		32B	H		50.19	NO	YES
77	VJAY YADAV		32B	V		41.82	NO	YES
78	HAVA SINGH		33A	H		41.82	NO	YES
79	RAJRANI	MAHESH CHAND	33A	H		41.82	NO	YES
80	RAJ KISHORE	GODHAN SINGH	34	V		58.55	NO	YES
81	SAVITRI DEVI	HARI OM	40-B	H		33.46	NO	YES
82	TARA DEVI		40-A	H		29.28	NO	YES
83	RAJPAL	RAM VILAS	39	H		29.28	NO	YES
84	RISHIKESH KUMAR	RAM MURTI SINGH	38-A	H		58.55	NO	YES
85	NARENDRA KUMAR	JUNG BAHADUR	38	H		83.64	NO	YES
86			39	V		83.64	NO	YES
87			40	V		66.91	NO	YES
88	MORAN DEVI		39	V		25.09	NO	YES
89	VIPIN CHAUHAN	SUBODH SINGH	36-A	H		58.55	NO	YES
90	SONA DEVI	SATPAL SINGH	22	H		41.82	NO	YES
91	MISHRI DEVI	OM PRAKASH	36	H		27.6	NO	YES
92	NAGESHWAR SINGH		36	H		58.55	NO	YES
93	INDU PRASAD	SHAMBHU MAHATO	A-37	H		75.28	NO	YES
94	PREMLATA PATHAK	RADHEY SHYAM PATHAK	A-51	H		30.95	NO	YES
95			51	V		66.91	NO	YES
96			51-B	V		83.64	NO	YES
97			45	V		167.29	NO	YES
98	SHRI CHAND	PAHALWAN SINGH	50	H		50.19	NO	YES
99	RAMVILAS		51-B	H		42.66	NO	YES
100	RAM VILAS		51-B	H		42.66	NO	YES
101	PALTU RAM	KALMU RAM	A49	H		41.82	NO	YES
102	RAMASHANKAR	RAM VARAN VERMA	A49	H		33.46	NO	YES
103	RAM VILAS		50	H		33.46	NO	YES
104	KAWALATI	SHRI NATH	50	V		33.46	NO	YES
105	VJAY		50B	V		41.82	NO	YES
106	HAWA SINGH		51	V		41.82	NO	YES
107	PRAWIN		51A	H		41.82	NO	YES
108	SATISH CHAND	MAHAMAN	55	H		20.91	NO	YES
109	ILIAS		56	H		41.82	NO	YES
110	NARESH KUMAR		57	H		41.82	NO	YES
111			60	H		167.29	NO	YES
112			61	H		167.29	NO	YES
113			62	H		334.57	NO	YES
114	BANERJEE DEVI	RAM AVTAR	58	H		89.5	NO	YES
115	REKA RAM	SAGAR RAM	59	H		83.64	NO	YES
116	BALDEV	MORJIV	60	H		33.46	NO	YES
117	LAXMI DEVI	RAMVILAS	3	H		29.28	NO	YES
118	OM PAL	BANDEV	7	H		20.91	NO	YES
119	RAJ KUMAR PASWAN	CHANDRESHWAR PASWAN	A5	H		20.91	NO	YES
120	ANAR SINGH	RAM GOPAL	3	H		41.82	NO	YES
121	RAM KISHAN	BIRBAL	1	H		138.01	NO	YES
122			4	V		418.22	NO	YES
123			20B	V		292.75	NO	YES
124			21B	V		418.22	NO	YES
125	BRJESH YADAV	RAMU YADAV	21B	H		41.82	NO	YES
126	SANJAY KUMAR	BASANT	22B	H		50.19	NO	YES
127			22B	H		41.82	NO	YES



SPC

**APPLICATION AND CHECK LIST FOR REGULARISATION OF UNAUTHORISED COLONY
(TO BE PROVIDED BY RESIDENT WELFARE ASSOCIATION)**

VIKAS KUNJ EXTN. MOHAN GARDEN, UTTAM NAGAR, N.DELHI-110059.

S.NO.	Name of Property	Father's/ Husband Name	House/ Plot no.	WHETHER Plot /House	Tel. No. if any	House/Plot Area Meter	WATER Conn. Y/No.	ELECTRICITY Conn. Y/No
1	R S YADAV		1	H		46.00	NO	YES
2	DINESH TYAGI	LALJI TYAGI	1	H		167.29	NO	YES
3	RAMLAL		1	H		209.11	NO	YES
4	LALARAM	SHRI RAMESHWAR	1	H		20.91	NO	YES
5	RAVINDER KUMAR	SHRI RAJENDRA	1	H		20.91	NO	YES
6	UMESH KUMAR		1	V		20.91	NO	YES
7	DALBIR SINGH	NATHU SINGH	1	H		12.55	NO	YES
8	PUSHPLATA	SUNIL KUMAR	3	H		62.73	NO	YES
9	HARI BHAGWAN		5	V		104.55	NO	YES
10	RISHIPAL TYAGI		6	H		209.11	NO	YES
11	MURARI LAL	SHRI RAMJI LAL	5	H		209.11	NO	YES
12	RAM AVTAR	BADRI PRASAD	6	H		209.11	NO	YES
13	SASHI RAM RAWAT	LIPOKAR MAL	6	V		104.55	NO	YES
14	AJAY PAL		6	H		105.55	NO	YES
15	SADANAND SHARMA		7	H		104.55	NO	YES
16	RAM KISHAN	BIRBAL	8	V		83.64	NO	YES
17	RAM ASHISH	SHIV SHARAN NATH	9	H		41.82	NO	YES
18	KAPIL TYAGI		10	H		83.64	NO	YES
19			11	V		209.11	NO	YES
20			12	V		83.64	NO	YES
21			13	V		209.11	NO	YES
22			13	V		8.64	NO	YES
23			14	V		167.29	NO	YES
24			14	H		33.46	NO	YES
25	SUSHMA DEVI	RAMDEV YADAV	9	H		50.19	NO	YES
26	DALBIR SINGH	NATHU SINGH	9	H		20.91	NO	YES
27	DINESH		9	H		20.91	NO	YES
28	SHANTI DEVI	LALARAM	12	H		10.87	NO	YES
29	RAM RATAN	NARAYAN SINGH	12	H		33.46	NO	YES
30	GYAN SINGH	SHIV SINGH	12	H		30.11	NO	YES
31	JAY NARAYAN	SHYAM LAL	13	H		25.09	NO	YES
32	DINESH KUMAR		16	H		20.91	NO	YES
33	BRIJ LAL	RAMDHANI	18-B	H		12.55	NO	YES
34	MEGHNATH SHAH	RAMGYAN SHAH	16-A	H		61.08	NO	YES
35	RAJ KUMAR	MANGAT RAM	15-A	H		41.82	NO	YES
36	BANGALI SHAH		14-A	H		83.64	NO	YES
37			13B	V		41.82	NO	YES
38			13-B	V		33.40	NO	YES
39	SUBHAN CHOUHAN	VINOD CHAUHAN	13-A	H		41.82	NO	YES
40	MADAN SHARMA	SURAJDEV SHARMA	14	H		29.20	NO	YES
41	BHOLA	RAM BAHADUR	15-A	H		16.70	NO	YES
42	ROHITAS	RUP RAM	15-B	H		20.90	NO	YES
43	UMADEVI	SAPAN KUMAR	21-A	H		21.70	NO	YES
44	SHIV NARAYAN		21	H		61.08	NO	YES
45	TRANSFORMER			TRANSFORMER		41.82	NO	YES
46	KALIM KHAN	ZABBAR	21B	H		41.82	NO	YES
47	SULTAN	RIZWAN	21B	H		41.82	NO	YES
48	SANJAY	BINDESHWAR	22	H		25.09	NO	YES
49	MANORANJAN		22	H		27.06	NO	YES
50	SAJJAN PASWAN	SHIVJI PASWAS	22	H		27.06	NO	YES
51	VINOD KR JHA	RAMAKANT JHA	20-A	H		83.06	NO	YES
52	KARAN SINGH	MAN SINGH	20-A	H		27.6	NO	YES
53	SHYAMA DEVI	KOMAL SINGH	18	H		27.6	NO	YES
54	JAGDISH PRASAD	RAMCHANDRA	18-A	H		27.6	NO	YES
55	MANORANJAN		18-A	H		27.6	NO	YES
56	CHINTA DEVI	ASHOK KUMAR	18-A	H		27.6	NO	YES
57	BHUNESHWAR RAWAT	SHIV RATAN RAWAT	18B	H		25.09	NO	YES
58	KISHORE	AMAR SINGH	19	H		25.09	NO	YES
59			20	V		83.64	NO	YES
60			21	V		167.29	NO	YES



21. कार्यकारिणी का समय :-

कार्यकारिणी का समय बाँच वर्ष होगा जो सभा में हुये चुनाव की तिथि में माना जायेगा ।

22:- वित्तीय वर्ष :-

23:- समिति का वित्तीय वर्ष । अप्रैल से 31 मार्च तक का होगा ।

24:- आडिट लेखा परीक्षक :-

समिति के हिस्से किताब को आडिट करवाकर साधारण सभा में प्रस्तुत किया जायेगा । आडिटर की नियुक्ति कार्यकारिणी करेगी ।

25:- सूचना देना :-

किन्हीं भी प्रकार की बैठक की सूचना विधिवत साधारण सभा की सूचना दस दिन पूर्व कार्यकारिणी सभा की बैठक की सूचना कम से कम सात दिन पूर्व तथा आवातकालीन बैठक 2 घंटे के अग्रिम में देना होगा ।

26:- कार्यकारिणी की वार्षिक सूची § धारा -4§

हर वर्ष बाँच कार्य कारिणी सदस्यों व बढाधिकारियों की सूची § नाम, पता व पद § सोसायटी रजिस्ट्रेशन अधिनियम 1960 की धारा-4 के अनुसार रजिस्ट्रार व सोसायटीज दिल्ली में जमा की जायेगी ।

27:- विधुटन धारा 13

समिति की साधारण सभा 75 प्रतिशत सदस्यों के बहुमत से समिति को विधुटित किया जा सकता है जो कि समिति रजिस्ट्रेशन अधिनियम 1960 के धारा -13 के अनुसार होगा ।

28:- निम्नवानन धारा - 14 :-

उपरोक्त के अनुसार संस्था को विधुटन होने के बाद उसको तब तक बन्द रखेंगे सदस्यों में नहीं बाँटा जायेगा अर्थात् संस्था रजिस्ट्रेशन अधिनियम 1960 की धारा 14 के अनुसार 75 प्रतिशत सदस्यों के बहुमत से उसे ऐसे ही समान उद्देश्यों वाली समिति को दान के रूप में दे दिया जायेगा ।

29:- संस्था रजिस्ट्रेशन अधिनियम 1960 § अर्थात् संस्था अधिनियम 1957 जेमा कि संस्था राज्य क्षेत्र दिल्ली में प्रजिस्ट्र है कि समस्त उपर्युक्त संस्था पर लागू होगी प्रमाणित किया जाता है कि यह संस्था के नियमों व उपनियमों को सही ढंग से

प्रमाण

मासपत्र

को जमा करें



14. त्याग-पत्र देना :-

समिति के किसी भी सदस्य अथवा पदाधिकारी के यदि त्याग-पत्र देता है तो उसे कार्यकारिणी सभा में प्रस्तुत किया जायेगा । और कार्यकारिणी का निर्णय अंतिम होगा ।

15. कोरम गण पूर्ति :-

कार्यकारिणी सभा व साधारण सभा की बैठकों में 2/3 सदस्यों का उपस्थित होना अनिवार्य होगा । इससे कम की उपस्थिति में बैठक स्थगित कर दी जायेगी । और स्थगित की गई बैठक पुनः एक घंटे के पश्चात बुलाई जा सकेगी और पुनः बुलाई गई बैठक में कोरम का पूरा होना अनिवार्य रहने होगा ।

16. रिक्त स्थान :-

किसी भी पदाधिकारी के त्याग-पत्र देने से जो स्थान रिक्त होगा उसकी पूर्ति कार्यकारिणी करेगी । किन्तु उसकी पुष्टि साधारण सभा करेगी । ऐसे चुने गये पदाधिकारियों को क्लावधि अगले चुनाव को होगी ।

17. चुनाव प्रणाली :-

कार्यकारिणी सभा के पदाधिकारियों का चुनाव साधारण सभा में गुप्त मतदान द्वारा किया जायेगा, बराबर मत आने पर प्रधान को अपना एक कास्टिंग वोट देने का अधिकार होगा । जिन सदस्यों को चंदा देना बकाया होगा उन सदस्यों को चुनाव में भाग लेने का अधिकार नहीं होगा । नये चुने गये पदाधिकारियों को सूची उस पद से जाने वाले पुराने तीन पदाधिकारियों से हस्ताक्षर करवाकर समिति पंजीकरण अधिकारी दिल्ली को दी जायेगी ।

18. न्यायालय धारा-6:-

यदि न्यायालय में कोई मुकदमा आदि दायर करना पड़ा तो वह समिति के ना से ही दायर किया जायेगा और समिति के नाम से मुकदमा दायर करने अथवा उसकी पैरवी करने का अधिकार केवल महासचिव को ही होगा जो कि समिति पंजीकरण अधिनियम 1860 की धारा -6 के अनुसार ही होगा ।

19. नियम एवं उपनियम में संशोधन धारा -12 :-

समिति के किसी भी नियम एवं उपनियम में यदि कोई संशोधन करना अनिवार्य हुआ तो उसे कार्यकारिणी कर सकेगी किन्तु उसकी पुष्टि साधारण सभा करेगी । यह समिति पंजीकरण अधिनियम 1860 के धारा-12 के अनुसार ही होगा ।

20. ज्ञापन -पत्र में संशोधन धारा -12 एवं 12ए :-

यदि ज्ञापन -पत्र में कोई संशोधन करना अनिवार्य हुआ तो साधारण सभा के 2/3 सदस्यों के बहुमत से समिति पंजीकरण अधिनियम 1860 की धारा 12 एवं 12ए के अनुसार किया जा सकेगा ।



87

§5§ कोषाध्यक्ष :-

- क. यह संस्था को आय- व्यय का हिसाब-किताब सुचारु रूप से रखेगी ।
- ख. प्रधान, महासचिव, सह-सचिव कार्यकारिणी द्वारा सभी बिलों का भुगतान
.: रसिद लेकर करेगी ।
- ग. चन्दा इकट्ठा करेगी । रुपये 1000/- तक समिति के उद्देश्यों की पूर्ति हेतु अपने पास रखने का अधिकार होगा ।

§6§ संगठन सचिव :-

यह सभी मीटिंग का आयोजन करेगी । मीटिंग के आयोजन में सदस्यों की एकत्रि करेगी और मीटिंगों का कार्यभार ग्रहण करेगी ।

§7§ प्रचार सचिव :-

यह समिति का भ्ररसक प्रचार करेगी । सदस्यों को एकत्रित करने का प्रयास करेगी समिति के कार्यक्रमों का प्रचार करेगी । सदस्य बनायेगी ।

§8§ सलाहकार :-

सलाहकार कानूनी रूप से समिति के विकास एवं सुधार संबंधित जनहित कार्यों में अग्रसर रहेंगी और यदि किसी कारणवश समिति किसी स्थिति में उलझ जाती तो उसकी कानूनी कार्यवाही करेगी ।

§9§ कार्यकारिणी सदस्य :-

- क. समिति के उद्देश्यों की पूर्ति के लिए प्रस्ताव प्रस्तुत करना ।
- ख. बैठकों को चलाने में सहयोग देना ।
- ग. पारित प्रस्तावों के अनुसार समिति के कार्यों में क्रियात्मक सहयोग देना ।

§12§ आय के सारधन :-

- क. चन्दे द्वारा ।
- ख. सदस्यता शुल्क द्वारा ।
- ग. अनुदान द्वारा ।
- घ. समिति को जो भी आय होगी उसको समिति के उद्देश्यों में ही उपयोग किया जायेगा ।

13. धन की सुरक्षा :-

समिति के धन की सुरक्षा हेतु राष्ट्रीयकृत बैंक अथवा डाकखाने में जमा किया जाये और रुपया निकालने के लिए कोषाध्यक्ष का हस्ताक्षर होना अनिवार्य होगा । इसके अलावा प्रधान , महासचिव में से किन्हीं एक के हस्ताक्षरों से रुपया निकाला जा सकेगा हर वर्ष के हिसाब-किताब का ब्यौरा कार्यकारिणी सभा से नियुक्त एक क्वालिफाइड : "ऑडिटर से ऑडिट करवायेगी ।



प्रबंध :-

कोष व्यवस्था सहित समिति के सभी चल व अचल संपत्ति के प्रबंध करने का उत्तरदायित्व कार्यकारिणी पर ही होगा।

10. समिति की साधारण सभा के अधिकार और कर्तव्य :-

- क. समिति के समस्त सदस्यों को एकत्र करके साधारण सभा का गठन किया जायेगा, इस बैठक वर्ष के बाद होनी अनिवार्य होगी जिसकी सूचना दस दिन पूर्व देनी आवश्यक है।
 - ख. बैठक को कार्यवाही आरम्भ करने के लिए 2/3 सदस्यों का उपस्थित होना अनिवार्य है।
 - ग. समिति की कार्यकारिणी का चुनाव पाँच वर्ष बाद गुप्त मतदान द्वारा साधारण सभा में हुआ करेगा।
 - घ. समिति का समस्त आय-व्यय का ब्यौरा ऑडिट करवाकर साधारण सभा किया जायेगा। जिसकी पुष्टि साधारण सभा करेगी।
11. समिति की कार्यकारिणी की पदाधिकारियों के अधिकार और कर्तव्य :-

चेयरमैन :-

अगर कार्यकारिणी कोई सार्वजनिक फैसला लेती है या करती है तो उसकी मंजूरी चेयरमैन से करवाना जरूरी है। अगर चेयरमैन को लगता है कि यह फैसला जनहित नहीं है तो पुनः विचारार्थ कार्यकारिणी के कह सकता है। परन्तु यदि कार्यकारिणी वही फैसला करती है तो चेयरमैन को मान्य होगा, इस स्थिति में कार्यकारिणी का बहुमत होना आवश्यक है।

नोट :- चेयरमैन कार्यकारिणी के फैसला के विरुद्ध आम जनता से अपील कर सकता है और जनता यका फैसला मान्य होगा।

2. ऑडिट का अतिरिक्त कार्य-भार संभालेगी।

§2§ प्रधान :-

- क. साधारण सभा और समिति की कार्यकारिणी की बैठकों को अध्यक्षता करेगा और उनके सुचारु रूप से चलाने के आदेश देगा।
- ख. समिति सभी कार्यों एवं सदस्यों के देखभाल करेगा।
- ग. बराबर मत आने पर प्रधान को अपना एक कास्टिंग वोट देने का अधिकार होगा।

§3§ उपप्रधान :-

प्रधान की अदम मौजूदगी में उनके सभी कार्यभारों को पूरा करेगा और उनको अपना पूर्ण सहयोग देगा।

§4§ महासचिव :-

- क. समिति की साधारण सभा एवं कार्यकारिणी की बैठकों को बुलाना, कार्यवाही लिखन नियमों को क्रियान्वित कराना, हर किस्म के पत्र व्यवहार करना और प्रत्येक कार्य को सुचारु रूप से चलाना होगा।
- ख. वार्षिक विवरण तैयार करके साधारण सभा में प्रस्तुत करेगा।
- ग. समस्त सदस्यों का विवरण रखेगा।

§4§ सचिव :-

ये महासचिव की अदम मौजूदगी में उनके सभी कार्यभारों को पूरा करेंगे और उनको अपना पूर्ण सहयोग देगा।



10. कालोनी को साफ-सुथरा रखने के लिए लोगों को जागरूक कराना ।
11. समय-समय पर समाज की भलाई हेतु सरकार की नीतियों की जानकारी देने हेतु सांस्कृतिक कार्यक्रमों का आयोजन करना ।
12. कालोनी में प्रथम आने वाले छात्र-छात्राओं की पढ़ाई, खेलकूद आदि में पुरस्कार देकर सम्मानित करना ।
13. क्षेत्र के गरीब लोगों की मदद करना ।
14. समान उद्देश्यों वाली संस्थाओं से सहयोग करना ।
15. समिति के उद्देश्यों की पूर्ति हेतु पत्र-पत्रिकाओं का प्रकाशन करना ।
16. समिति के उद्देश्यों की पूर्ति हेतु चंदा, ग्रीन अनुदान आदि द्वारा धन एकत्र करना ।
17. अन्य वे समस्त सभी कार्यों को करना जो कि उद्देश्यों आदि के लिए आवश्यक व कानूनी होते हैं ।

समिति की चल या अचल सम्पत्ति से प्राप्त सारी आय, कमाई अन्तर्नियमों में उल्लेखित समिति के उद्देश्यों तथा लक्ष्यों की प्राप्ति के लिए पूर्णतः प्रयोग की जायेगी तथा लगाई जायेगी तथा इसका कोई भी दावा समिति के वर्तमान या निवर्तमान सदस्यों के या वर्तमान या निवर्तमान सदस्यों के माध्यम से दावा करने वाले किसी एक या अधिक व्यक्तियों को भुगतान नहीं किया जायेगा या लाभ प्राप्त नहीं होगा या किसी प्रकार से समिति की चल या अचल सम्पत्ति पर कोई दावा नहीं करेगा या इसकी सदस्यता के आधार पर किसी भी प्रकार का लाभ प्राप्त नहीं करेगा ।



11/1

4:- सदस्यों के अधिकार

- क- हर सदस्य को साधारण सभा में भाग लेने का अधिकार होगा
 ख- दो सप्ताह का नोटिस देकर कार्यकारिणी की अनुमति से समिति के रिकार्ड
 देख करने का अधिकार होगा ।
 ग- समिति के चुनाव में वोट देने का अधिकार हर सदस्य को होगा
 घ- एक समय में एक बंद के लिए कोई भी सदस्य चुनाव में भाग ले सकता है

5 असेल :-

कभी असेल समिति को आम सभा में की जा सकती है आम सभा का निर्णय
 अंतिम होगा ।

6:- पुन/ प्रवेश :-

यदि सम्बन्धित सदस्य सारी शिर्कतों रकम जमा करा देगा तो उसे पुनः प्रवेश
 दिया जा सकता है। इस संबंध में आम सभा का निर्णय अंतिम होगा ।

7:- संस्था को कार्यकारिणी का गठन एवं बंद निम्न प्रकार में होगी :-

संस्था को कार्यकारिणी में कम से कम 9 और अधिक से अधिक 15 सदस्य होंगे :-

- 1:- चेयर मैन ----- एक
 2:- प्रधान ----- एक
 3:- उष प्रधान ----- एक
 4:- सचिव ----- एक
 5:- महासचिव ----- एक
 6:- कोषाध्यक्ष ----- एक
 7:- संगठन सचिव ----- एक
 8:- प्रचार सचिव ----- एक
 9:- सलाहकार ----- एक
 10:- कार्यकारिणी के सदस्य ----- कम से कम दून्ना और अधिक से
 अधिक सात ।

8:- समिति की कार्यकारिणी के कर्तव्य :-

- क- समिति की कार्य कारिणी की बैठक एक माह में एक बार होनी अनिवार्य होगी
 चार मात दिन पूर्व सूचना देना अनिवार्य होगा आवातकालीन बैठक तत्काल हो
 जा सकेगी ।
 ख- समिति के समस्त कार्य को देखभाल कार्यकारिणी करेगी
 ग- समिति के कार्यों के लिए नौकर आदि रखना, निकालना रखना, भुक्तान करना
 या भुटाना आदि आदि कार्य कार्यकारिणी के जिम्मे होगा



12

समिति के नियम एवं उषनियम

1. समिति का नाम :- रेजीडेंशन वेल्फेयर एसोसियेशन विकास कुंज एक्स्पेंशन मोडर्न गार्डन उत्तम नगर नई दिल्ली 59

2. सदस्यता :-

सदस्य बनने के लिए निम्नलिखित अर्हताएं आवश्यक होगी :-

- 1:- नई दिल्ली के विकास कुंज एक्स्पेंशन में रहने वाला कोई भी व्यक्ति स्त्री अथवा पुरुष जिसकी आयु 18 वर्ष से कम न हो वह इस समिति का सदस्य बन सकता है ।
- 2 किसी प्रकार का नैतिक दोषी न हो या किसी भी अवराम में न्यायालय में किसी प्रकार से दंडित न किया गया हो ।
- 3 उद्देश्यों में अपनी पूर्ण आस्था रखता हो तथा नियम एवं उषनियमों को बालने का वचन उद्ध हो ।
- 4 सदस्य बनने के लिए प्रवेश शुल्क रु 50/- तथा मासिक चंदा रु 20/- देना अनिवार्य होगा ।
- 5 इत्येक उत्तरों के महीने में इति बाव वर्ष बाद चुनाव हुआ करेगा ।
- 6 किसी भी सदस्य को सदस्यता नियम के विरुद्ध समाप्त नहीं की जायेगी तथा उसकी सूचना सबको दी जायेगी ।
- 7 यदि समिति किसी को मेम्बर बनाने में इंकार करेगी तो उसकी सूचना भी देगी

3. सदस्यता से वंचित होना :-

- 1:- त्याग पत्र देने पर ।
- 2:- मृत्यु अथवा भागल हो जाने पर ।
- 3:- नियम एवं उषनियम के अल्लन करने पर ।
- 4:- किसी न्यायालय द्वारा नैतिक अवराम में दंडित हिके जाने पर ।
- 5:- लगातार एक साल का चंदा न देने की सूरत में
- 6:- सदस्यता समाप्ति की सूचना सदस्य को दी जायेगी
- 7:- कलौनी छोडकर जाने पर ।
- 8:- यदि समिति किसी को समिति से बाहर निकालेगी तो उसकी सूचना सबको दी जायेगी । ऐसे सब सदस्यों को साधारण सभा में शामिल करने का इंकार होगा । इसमें साधारण सभा का निर्वाह किया होगा



समिति का ज्ञापन

131

- 1:- समिति का नाम :- रेजिडेंशियल वेल्फेयर एसोसियेशन विकास कुंज एक्सटेंशन मोहन गार्डन उत्तम नगर नयी दिल्ली- 59
- 2:- समिति का संजीकृत कार्यालय समिति का संजीकृत कार्यालय मंत्र राज्य क्षेत्र दिल्ली में ही रहेगी समिति का वर्तमान संजीकृत कार्यालय निम्न रहे हर होगा
विकास कुंज एक्सटेंशन मोहन गार्डन , उत्तम नई दिल्ली 59
- 3:- उद्देश्य :- विकास कुंज एक्स, मोहन गार्डन में रहने वाले सभी लोगों को संगठित करना व करना और उनके वेल्फेयर के लिए काम करना ।
- 2:- एक दूसरे के सुख दुख में सहयोग देना ।
- 3:- क्षेत्र के लोगों की समस्याओं को दूर करने का प्रयास करना और ऐसे सभी समस्याओं को सरकारी अधिकारियों से मिलकर दूर करने का प्रयास करना ।
- 4:- कालोनी को रेगुलराइज करवाने में केन्द्रीय सरकार तथा दिल्ली सरकार से प्रार्थना करना, कालोनी में बिजली, सीवर आदि लगवाने में सरकार से प्रार्थना करना ।
- 5:- क्षेत्र के विकास कार्य जैसे, सड़कों का निर्माण, नालियों का निर्माण, कालोनी में पेड़ बोधे लगवाना, जगह जगह पर कूड़ेदान लगवाना, डाक्टर, नौकीदारी इत्यादि की व्यवस्था व कालोनी में शांति बनाये रखने का अभियान चलाना ।
- 6:- कालोनी में सभी लोगों की सुविधा हेतु क्षेत्र में स्कूल, सहायक, वाचनालय, सामुदायिक भवन आदि सुलवाने का प्रयास करना और इन्हें सरकारी अधिकारियों की मदद से सुलवाना ।
- 7:- लोगों में व्याप्त समाजिक कुरीतियों जैसे दहेज, शराब, गैर शांति, जुआला इत्यादि समस्याओं को दूर करने का कार्य करना ।
- 8:- लोगों में आसानी एकता, सहयोगिता जैसे आदि का वातावरण जमाने का प्रयास करना
- 9:- कालोनी में रहने वाले सभी लोगों के लिए सांस्कृतिक गैलरी आदि का आयोजन करना और त्योहारों का मनाना ।



14/11

मेडा में,

श्री मान रजिस्ट्रार महोदय,
रजिस्ट्रार ऑफ मोसायटोज,
दिल्ली - 6

विषय :- रेजिडेंसल वेल्फेयर एसोसिएट विकास कुंज एम्प्लेनमेंट प्रोडन गार्डन
नई दिल्ली 110059 में एक्लम नगर

महोदय,

मेडा में एक्लम निवेदन करता है कि शार्थ इस बर के साथ निष्ठा एक्लम
आसिम्पेशन को बर्लोकुत करने के लु मंजिन कागसन इस शार्थना बर के साथ
मंजिन कर रहा है। शार्थने निम्न निवेदन है कि एक्लम एक्लम एक्लम
आसिम्पेशन को बर्लोकुत करने का कष्ट करे। शार्थने महान कृष्ण होगी

एक्लम महिन,

शार्थ

महामन्त्रि

निर्माक :-

मंजिन :-



1. मागन कब प्रति १ दोरी
2. निम्न निम्न नियम प्रति १ दोरी
3. एक्लम बर द्वारा महामन्त्रि
4. एक्लम एक्लम द्वारा महान माजिन
5. राशन कार्ड की एक्लम काषी
6. एक्लम ऑफ ऑक्लम की एक्लम कोषी

157C

PRESIDENT OF RESIDENTS WELFARE ASSOCIATION, VIKAS KUNJ EXT N.
MOHAN GARDEN UTTAM NAGAR NEW DELHI.

The Urban Development Department,
Govt. NCT of Delhi,
Delhi.

Sub:- Regarding the Regularization of unauthorized colonies:

R/Sir,

With reference to your advertisement in the News Paper "The Hindustan Times" dated 4th Nov. 2007.

The following documents are submitted herewith for your consideration and favorable action please:-

- a) Application form duly filled.
- b) Resolution of the Residents society.
- c) Registration Certificate of Society
- d) List of Members of the colony.
- e) Existing survey/Regulation along with service plane (Five copies CD).
- f) Undertaking
- g) Certificate/Documents/NOC as mentioned.

Thanking you,

Yours sincerely,

(Ram Kishan)

President
RWA, Vikas Kunj Ext.
Mohan Garden,
Uttam Nagar New Delhi.



16c

NO OBJECTION CERTIFICATE

This is to certify that the area of Vikas Kunj, Extn. Uttam Nagar New Delhi does not fall under the slum (Improvement and clearance) Act, 1956, No Objection Certificate from the Addl. Commissioner (Slum & J.J.) MCD and DDA from Slum clearance and land owning agencies is not required to be obtained. As the area does not fall in Govt. sites hence no clearance is required from MCD or DDA.

This Certificate/Documents NOC to be signed by the Authorized Signatories of Resident Society, the Architect/Town Planner.



12/c



UNDERTAKING

I, Raj Vishan S/o Sh. Birpal, President of Residents Welfare Association, Vikas Kunj Extn. Mohan Garden, New Delhi-110059,

do hereby solemnly affirm and declare as under :-

1. That we shall abide by the layout Plans as may be approved with or without conditions.
2. That we shall pay necessary development charges for provisions of Electricity, water, sewerage and Drainage and any other charges may be fixed by the DDA or the concerned local bodies.
2. That we shall surrender the land required in favour of DDA of the MD/NDMC free of cost in order to provide for roads or other Civil amenities or community facilities in conformity with the planning development control norms



VERIFICATION:-

Verified at Delhi, on this 14.12.2007 that the all contents of the above undertaking are true to the best of my knowledge and belief.

EXECUTANT

(President)



EXECUTANT

(PRESIDENT)



14 DEC 2007

187



भारतीय गैर न्यायिक

एक सौ रुपये

Rs. 100

रु. 100

ONE HUNDRED RUPEES



सत्यमेव जयते

भारत INDIA
INDIA NON JUDICIAL

दिल्ली DELHI

INDEMNITY BOND

014076

This Indemnity Bond is made and executed at New Delhi, on this 14th day of Dec. 07, by the President of Society Residents Welfare Association, Vikas Kunj Extn. Mohan Garden Uttam Nagar, New Delhi-59 through its President Shri Ram Kishan S/o Sh. Birbal R/o plot No. 1, Vikas Kunj Ext. Mohan Garden, Uttam Nagar N. Delhi-59, (hereinafter called the executant) IN FAVOUR OF DEPARTMENT OF URBAN DEVELOPMENT GOVT. OF NCT OF DELHI (hereinafter called the Authority).

WHEREAS the Expression of both the parties shall mean and include their respective legal heirs, successors, administrators, representatives and legal assigns.

WHEREAS Executant shall abide by the layout plans as may be approved with or without conditions.

WHEREAS the Executant shall pay necessary development charges for provision of electricity, water sewerage and drainage and any other charges as may be fixed by the DDA or the concerned local body.

WHEREAS the Executant shall surrender the land required in favour of the DDA or the MCD/NDMC free of cost in order to provide for roads or other civic amenities or Community facilities in conformity with the planning Development Control norms.

IN WITNESS WHEREOF this Indemnity Bond have signed on 14.12.2007 at New Delhi in the presence of the following witnesses:-

WITNESSES :-

1

EXECUTANT



ATTESTED



14 DEC 2007

19/1

**CERTIFICATE OF REGISTRATION
UNDER SOCIETIES REGISTRATION ACT OF XXI, 1860**

Registration No. SI 60734 /2007

I hereby certify that

१९९९
रजिस्ट्रार वल फेयर
सोसियेशन विकास कुंज सब्सटेशन मोहनगार्डन

located at

प्लॉट नं० १, विकास कुंज सब्सटेशन मोहन
गार्डन, नई दिल्ली - ११००५९

has been registered* under
SOCIETIES REGISTRATION ACT OF 1860.

Given under my hand at Delhi on this 24th day of

दिसम्बर Two Thousand Seven.

Fee of Rs. 50/- Paid



Balwant Singh
(BALWANT SINGH)
**REGISTRAR OF SOCIETIES
GOVT. OF NCT OF DELHI
DELHI**

* This document certifies registration under the Society Registration Act, 1860. However, any Govt. department or any other association/person may kindly make necessary verification (on their own) of the assets and liabilities of the society before entering into any contract/assignment with them.



Council of Architecture

Certificate of Registration

is to certify that the name of

Mr **DHIRENDRA KUMAR SHARMA**

as been entered in the register and his Registration No. is

CA/98/23037

This certificate is valid from the second

day of June 1998 to the thirty-first

day of December 1999 inclusive.

List of Additional Qualifications :

Given under the common Seal of the Council of Architecture.

Valid for Vikas Kumar

D Sharma
14-12-07

this second day of June, 1998

DHIRENDRA SHARMA
B. Arch.; M.C.A.; AIIA
C.A. No-23037, I.L.A. No-12622
Prop. The Design Creation
WZ-141, Bodella Central Mkt.
Vikas Puri New Delhi-19

Vinod Kumar
Secretary

Premender
President



21/

			opment
	-Roads -Water Supply -Hand pumps -Tube wells -Underground Water Tank -Street Light -ESS/Transformers/Generators -Drains -Sewerage/Sanitation -Fire fighting installations	1/0- 1 2/0- 2/0- 2/0- 4/8- 2/0- 2/0-	
31.	Status of Facilities	Nos./Area/ Width/Length	Stage of Devel- opment
	-Parks/Transport lots/Common -Open space -Schools -Community Hall -Common parking areas -Dispensary/Health Centre -Religious structures -Police Post/Fire Post	2/0- 2/0 2/0 2/0 2/0 2/0 2/0-	

Enclosures:

- Resolution of the Resident Society.
- Registration Certificate of Society with authenticated List of members/owners/occupants.
- Existing Survey (05 copies + CD)
- Regularisation Plans/ 5 Lay out Plan (Service plan (05 copies+ CD).
- Undertaking as mentioned.
- Certificates/documents/NOCs as mentioned.

Signature of Authorised Signatory
Resident Society

Dhirendra

DHIRENDR A SHARMA
 B. Arch.: M.C.A.: AIIA
 C.A. No-23037, I.I.A. No-12622
 Prop.-The Design Creation
 WZ-141, Bodella Central Mkt.
 Vikas Puri New Delhi-18



224

19.	List of members with Plot/Property No.(to be attached)	
20.	Percentage of Residents/house owners as members of the Resident Society	

21. No. of Built-up Plots: (Min.35% of Gr.Floor permissible coverage)

- (i) Upto 100 sq.mts. - 102
- (ii) Above 100 sq.mts. - 15
- (iii) Above 250 sqm. - 7

22. No. of Vacant Plots:

- (i) Upto 100 sq.mts. - 19
- (ii) Above 100 sq.mts. - 15
- (iii) Above 250 sqm. - 3

23.	Land use: As per Master Plan As per Zonal Plan		
24.	Whether falls in Reserved Forests or Regional Park		Yes/No
25.	Whether the Colony effects/falls over Master Plan Road alignment Railway Line Metro Corridor Water Supply/sewerage lines/Utilities Works		
26.	Any Monuments/Heritage Buildings in the Colony or in the vicinity?		
27.	Key Plan/Site Plan of unauthorised Colony and description of boundaries..... (Please attach scaled Key Plan/Plan of Colony superimposed on Zonal Plan/City Survey Map indicating North Point, surrounding features, adjacent roads, buildings, drains, electricity, lines etc.)		yes
28.	NOC as mentioned at para IV (ii):(Please attach)		yes
29.	Undertaking/Indemnity Bond(Please attach)		yes
30.	Status of Services	Nos./Area/ Width/Length.	Stage of Devel-

Sharma

DHIRENDA SHARMA
B. Arch.: M.C.A.: AIIA
C.A. No-23037, I.I.A. No-12622
Prop.-The Design Creation
WZ-141, Badli Central Mkt.
Vikas Puri New Delhi-110



237

VIKAS KUNJ Ext
MOTILAL GARDEN N.D

Application & check list for Regularisation of Unauthorised Colony

(To be filled up by the Resident Society and to be countersigned by Architect-Town Planner & Service Engineer)

1.	Name and address of the Colony	Vikas Kunj Ext.
2.	Regn. No. in the GNCTD list	1366
3.	Name of Resident Society	Residents Welfare Association Vikas Kunj Extension, Motilal Garden.
4.	Registration no. of the Resident Society (with Registrar of Societies)	60734/2007
5.	Names of Physical Surveyor & Socio-economic Surveyor	Nain Singh.
6.	Name of Services Engineer	DHIRENDRA K SHARMA
7.	Name of Supervising Engineer	DHIRENDRA K SHARMA
8.	Name of Authorised Signatories	
9.	Category of colony (as notified vide Public notice dated 14.10.2007)	G-
10.	Revenue Village	
11.	Zone (As per Master Plan of Delhi)	West
12.	Date from which unauthorised colony exists	
13.	Location/surroundings (Towards North, South, East & West)	
14.	Development Area No. MCD/NIDMC/Canll. Board Area?	
	Whether falls in Notified Slum Area?	
15.	Total area of Unauthorised Colony	
16.	Land Status/Ownership	
17.	Court Case, if any (Please attach details)	No
18.	Land whether notified for acquisition	No

D Sharma

DHIRENDRA SHARMA
B. Arch. M.C.A. AIA
C.A. No-29037, L.I.A. No-12622
Prop. The Design Creation
WZ-141, Bodilla Central Mkt.
Vikas Puri New Delhi-28



RESIDENCE WELFARE ASSOCIATION (Regd.)

Ref. No.

विकास कुंज ऐसोसियन मोहन गार्डन उत्तम नगर
दिल्ली Dated 13/08/08

सौ. श्री

श्री मान संजुक्त सचिव

मु.डी - दिल्ली

10-वीं मंजिल

दिल्ली सचिवालय दिल्ली
नई दिल्ली.

महोदय

(नविन निवेदन पत्र है) श्री विकास कुंज ऐसोसियन

रजिस्ट्रेशन नं० - 1366 है हमारे कार्यालय में 75%.

अवधि है गयी है. आप कार्यालय में जल्द रेजिस्ट्रेशन
करा लें, हमारे भी कार्यालय को भी सारी सुविधा
का प्रमाण पत्र दि जाए

Pl. Put up after
the Card for verification

13/08/08

Counter no. 4




प्राप्त

13/08/08

मो 76 - 9313161684
9212478791

1/c

VIKAS KUNJ EXTN. MOHAN GARDEN BATHQ FARM NEW DELHI - 110059

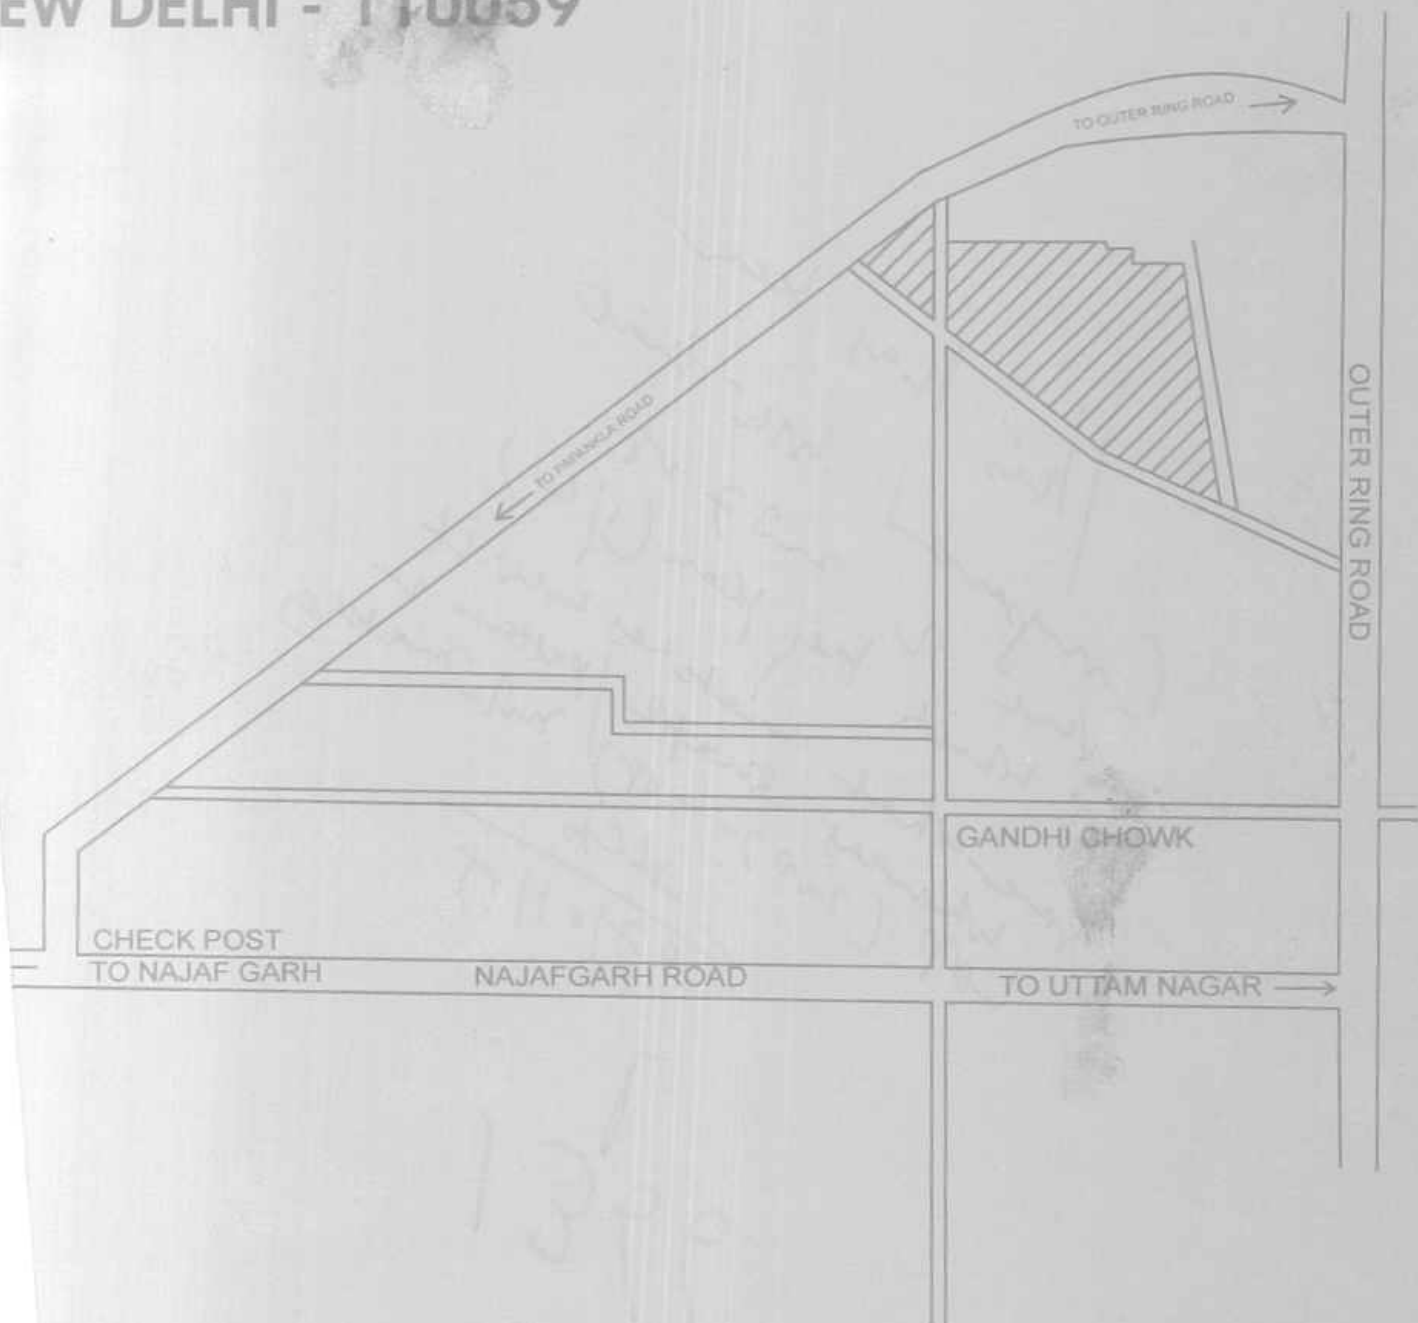

UT / SITE PLAN

g Site Plan/ Location Plan of VIKAS KUNJ EXTN.
N GARDEN, MEASURED 24289.96 sqmts approx.
(Qprox.)

Moham 2m
PRESIDENT
RESIDENT WELFARE ASSOCIATION VIKAS KUNJ EXTN.
GARDEN, UTTAM NAGAR, NEW DELHI - 110059
Resident Welfare Association Vikas
Kunj Extension Mohan Garden
New Delhi-110059

SCALE 1: 5000



AUTH SIGN

dfsingh
NAIN SINGH
ARCHITECT-S-1540
A-40, HARI VIHAR,
PALAM MOD, N.D-43

ARCHITECT

$\frac{1}{2}$

Black

Name & Signature of
1. President / Secretary

1. President / Secretary

Julio Moreno

$\frac{c}{3}$

(TO BE PROVIDED BY RESIDENT WELFARE ASSOCIATION)

NAME OF RESIDENT WELFARE ASSOCIATION:

B-Black.

Name of property Owner	Father's / Husband Name	Plot No./ House No.	Whether Plot/Flat	Telephone No. If any	Water (Y/N)	Electricity Connection	Whether Member Of RWA/ Society
Shyam Lal	Shyam Lal	A12/3	Yes	Yes	Yes	Yes	Yes
B-B Block	Shyam Lal	B-1	Yes	Yes	Yes	Yes	Yes
Shyam Lal	Shyam Lal	B-1/1	Yes	Yes	Yes	Yes	Yes
Shyam Lal	Shyam Lal	B-1/2	Yes	Yes	Yes	Yes	Yes
Shyam Lal	Shyam Lal	B-2	Yes	Yes	Yes	Yes	Yes
Shyam Lal	Shyam Lal	B-2/1	Yes	Yes	Yes	Yes	Yes
Shyam Lal	Shyam Lal	B-2/2	Yes	Yes	Yes	Yes	Yes
Shyam Lal	Shyam Lal	B-3/1	Yes	Yes	Yes	Yes	Yes
Shyam Lal	Shyam Lal	B-12	Yes	Yes	Yes	Yes	Yes
Shyam Lal	Shyam Lal	B-12	Yes	Yes	Yes	Yes	Yes
Shyam Lal	Shyam Lal	B-15/6	Yes	Yes	Yes	Yes	Yes
Shyam Lal	Shyam Lal	B-22	Yes	Yes	Yes	Yes	Yes
Shyam Lal	Shyam Lal	B-21	Yes	Yes	Yes	Yes	Yes
Shyam Lal	Shyam Lal	B-6	Yes	Yes	Yes	Yes	Yes
Shyam Lal	Shyam Lal	B-4/5	Yes	Yes	Yes	Yes	Yes
Shyam Lal	Shyam Lal	B-63	Yes	Yes	Yes	Yes	Yes
Shyam Lal	Shyam Lal	B-63	Yes	Yes	Yes	Yes	Yes
Shyam Lal	Shyam Lal	B-3	Yes	Yes	Yes	Yes	Yes

1. President / Secretary

President / Secretary

5/0

PART-II

INFORMATION IN RESPECT OF PROPERTY OWNERS OF THE UNAUTHORISED COLONY

(TO BE PROVIDED BY RESIDENT WELFARE ASSOCIATION)

NAME AND ADDRESS OF COLONY :

NAME OF RESIDENT WELFARE ASSOCIATION :

A - Block

Name of property Owner	Father's / Husband Name	Plot No./ House No.	Whether Plot Flat	Telephone No. If any	Water (Yes/No)	Electricity connection	Whether Member Of Society
नीला चौधरी	प्रमोदना चौधरी	A/8/1	चौड़ी	चौड़ी	चौड़ी	चौड़ी	है
प्रमन कुमार	प्रमोद कुमार	A/8/2	चौड़ी	चौड़ी	चौड़ी	चौड़ी	है
प्रमोद कुमार	प्रमोद कुमार	A/8/3	चौड़ी	चौड़ी	चौड़ी	चौड़ी	है
प्रमोद कुमार	प्रमोद कुमार	A/8/4	चौड़ी	चौड़ी	चौड़ी	चौड़ी	है
Name & Signature :

Signature

2

B
C

APPLICATION FOR UNAUTHORISED COLONIES TO BE CONSIDERED FOR REGULARISATION.

PART-I

1. Name of the Unauthorised Colony

Vikash Kunj. Ext.

2. Location/Address

Police Station.....Uttam Nagar New Delhi.
Revenue Sub Division.....
Revenue District.....110059.
Pin Code.....

3. Date since when the colony exists

1984-85

4. Description of boundary
(to be submitted along with
location/site plan on scale of
1:5000)

North.....as per site plan
South.....
East.....
West.....

5. Area of colony (approx) in hectare/
Sq.m.

6. No. of plots
(as on 31.03.2002)

(i) Built-up
(ii) Vacant

Total

3/16
7/10

No 01366

7. Population (approx)

300 Persons

8. Whether RWA/Residents Society
is Constituted?

Yes/No

9. Whether RWA/Resident Society
is registered?

If Yes, the details of registration,
Date, Regn. No. etc.

S-57839/1
Yes/No

10. If there are more than one RWA
in the colony the name and details
of office bearers of the RWA other than
the one submitting this application.

11. Names, address and Telephone
Nos of office bearers of existing or
Proposed RWA/Resident Society

12. Facilities Existing

Yes/No

If Yes (how many)

Dispensary
School
Park
Community Hall
Piped Water Supply
Sewerage
Electricity

X
X
X
X
X
X
X

13. Any other information

PRESIDENT

Resident Welfare Association Vikash
Kunj Enclave Welfare Association
Extension-III Mohan Garden N.D.
New Delhi-110059

✓ Encls. 1. Location/ Site plan on scale of 1:5000

✓ 2. List of property owners as per part-II of the proforma.

✓ 3. Seven additional sets of the application forms with enclosures.

Date:

*The submission of this application does not give any right for regularization.

रजि० नं० 39714 वी 2001.

फोन :

विकास कुंज सर्व कल्याण संयुक्त सोशल वेलफेयर एसोसिएशन (रजि०)

D-61, विकास कुंज, मोहन गार्डन, नई दिल्ली-110059

अध्यक्ष :

विनोद मिश्रा

दिनांक.....

To,

5/10/01
21/05/07
The Director,
Unauthorised Colonies Cell
U.D. Deptt. 9th Level
'C' Wing, Delhi Sectt.

SUB:- SURVEY OF LEFT OUT KHASRAS IN UNAUTHO-
RISED COLONY NAMEDLY VIKAS KUNJ EXTN
UTTAM NAGAR AT REGISTRATION NO- 01366
IN THE LIST OF 1432 UNAUTHORISED COLONIES

Sir,
This is to inform you that our colony namely
Vikas Kunj Extension - Uttam Nagar exists at Reg. No. 01366
in the list of 1071 unauthorised colonies and also exists
at Regd No. 01366 in the list of 1432 unauthorised
colonies.

Therefore, it is requested that ~~left out khasra~~
NO. 18/11 & 8/10 may please be surveyed at the
earliest. The plan has already been submitted.

Thanking you.

Yours faithfully,

30/4
S. K. Rawat



GOVT. OF NCT OF DELHI
URBNA DEVELOPMENT DEPARTMENT
9TH LEVEL 'C' WING, DELHI SECRETARIATE,
I.P. ESTATE : NEW DELHI.

F.No.1366/UD/UC/07/9729

DATED : 4/6/2007

To

The Dy. Commissioner,
West District, Rampura
New Delhi.

Sub: Survey of leftout Khasras No.8/11 & 8/10 in unauthorised colony, Vikas Kunj Extn., Uttam Nagar Regd. No.1366/1432 UCs.

Sir,

Please find enclosed herewith a representation (in original) received from Pradhan, Vikas Kunj, Mohan Garden, New Delhi on the above cited subject for appropriate action at your end.

Yours faithfully,

C. Sharma
31.05.2007

(C.M. SHARMA)
ASST. DIRECTOR (UC)

Encl: As above.

9/