

1

INFORMATION IN RESPECT OF PROPERTY OWNERS OF THE UNAUTHORISED COLONY (TO BE PROVIDED BY RESIDENT WELFARE ASSOCIATION)

NAME AND ADDRESS OF COLONY: RANJEET NAGAR, NEW DELHI-8

NAME OF RESIDENT WELFARE ASSOCIATION: RANJEET NAGAR RESIDENTIAL WELFARE ASSOCIATION

Column 5

S.No	Name of the Property Owner	Father's/Husband's Name	Plot No./ House No.	Plot or Flat (Yes/ No)	Telephone No. (if any)	Water (Yes/ No)	Elect. Conn. (Yes/ No)	Memr. of RWA/ Society (Yes/ No)
✓ 1	SH. H. J. SINGH	SH. KARTARAM	3058	Plot	25840006	Yes	Yes	Yes
✓ 2	Sh. Prakash Raut	Sh. Hanu Rao	3079	Plot	25847871	Yes	Yes	Yes
✓ 3	SITARAM JASUJI	PRAGWAN DASI	3058/1	Plot	9810487333	Yes	Yes	Yes
✓ 4	बंते राम	गुरदाचरण	3079	Plot	—	Yes	Yes	Yes
✓ 5	हिमा शर्मा	हरि सिंह	3078	Plot	55425542	Yes	Yes	Yes
✓ 6	Biljeet Kaur	Skaranjeet Singh	3077	Plot	25843349	✓	✓	✓
✓ 7	Mamta	w/o Sudhvyo	3058/2	Plot	25840635	Yes	Yes	Yes
✓ 9	Rajpal Choudhary	P. R. R. Mahipal	3058/3	Plot	25884859	Yes	Yes	Yes
✓ 10	Janak Mahipal	w/o R. L. Mahipal	3058/3	Plot	25841558	Yes	Yes	Yes
✓ 11	Indrajit Singh	Sh. Kash. Singh	3077B	Plot	25849308	Yes	Yes	✓
✓ 12	Kulwant Kaur	Sh. Ramesh Singh	3077A	Plot	25849716	Yes	Yes	✓
✓ 13	मनजीत कौर	जगजीत सिंह	3059	Plot	25844446	Yes	Yes	✓
✓ 14	आहन लाल	मुल्क राज	3075	Plot	98185747	Yes	Yes	✓
✓ 15	साबल शर्मा		3074	Plot	—	Yes	Yes	✓
✓ 16	रवींद्र सिंह	हरबल सिंह	3060	Plot	—	Yes	Yes	✓

✓ 17 Sakumal Singh 3073/1 Plot 9810621168 Yes Yes

✓ 18 Gurcharan Singh 3076 Plot 6465598745 Yes Yes

110 R-5

(15)

Signature of President/Secretary
RANJEET NAGAR RESIDENTIAL WELFARE ASSOCIATION
I. F. STEVENSON

1

NAME OF RESIDENT WELFARE ASSOCIATION: RANJEET NAGAR RESIDENTIAL WELFARE ASSOCIATION

RAN...
 WEL...
 I.F. STEV...
 SECRE...
 Name & Signature
 (President / Secretary)

2

INFORMATION IN RESPECT OF PROPERTY OWNERS OF THE UNAUTHORISED COLONY (TO BE PROVIDED BY RESIDENT WELFARE ASSOCIATION)

NAME AND ADDRESS OF COLONY: **RANJEET NAGAR, NEW DELHI-110008**

NAME OF RESIDENT WELFARE ASSOCIATION: **RANJEET NAGAR PRESIDENTIAL WELFARE ASSOCIATION**

S.No	Name of the Property Owner	Father's/Husband's Name	Plot No./ House No.	Plot or Flat (Yes/ No)	Telephone No. (if any)	Water (Yes/ No)	Elect. Conn. (Yes/ No)	Memr. of RWA/ Society (Yes/ No)
1	अमर देवी	—	3066	P	—	✓	✓	✓
2	हरबल कौर	गुल्लाल सिंह	3070	P	—	✓	✓	✓
3	वैद्यनाथ चन्द	मनमोहन	3068	P	25840359	✓	✓	✓
4	कपूर सिंह	चरण सिंह	3067	P	25841145	✓	✓	✓
5	जन्मलाल सिंह	पुष्पलाल सिंह	3066	P	25841125	✓	✓	✓
6	हरबल कौर	गुल्लाल सिंह	3066	P	25802339	✓	✓	✓
7	Harinder Gunder	—	3066/2	F/G	—	✓	✓	✓
8	Malika Vohra	G.S. Vohra	3066	F/G	—	✓	✓	✓
9	सुरजित कौर	गुरमल सिंह	3066	P	—	✓	✓	✓
10	हरबल कौर	गुरमल सिंह	3066	P	—	✓	✓	✓
11	श्रीमती सुख	अमर देवी	3066	P	55769982	✓	✓	✓
12	सावधान	विद्यालाल	3066	P	95840708	✓	✓	✓
13	M.M. Walia	Late Shri Shree Kant	3066	P	25840584	✓	✓	✓
14	Saninder Pal Arora	Ram Chand	3066/5	P	55483701	✓	✓	✓
15	कलवत सिंह	सुरजित सिंह	3066	P	—	✓	✓	✓

X16

3066
11

P.

110 P5

16

Name & Signature
(President / Secretary)

RANJEET NAGAR WELFARE ASSOCIATION

J. P. STEPHEN
SECRETARY

INFORMATION IN RESPECT OF PROPERTY OWNERS OF THE UNAUTHORISED COLONY (TO BE PROVIDED BY RESIDENT WELFARE ASSOCIATION)

NAME AND ADDRESS OF COLONY: RANJEET NAGAR, NEW DELHI-110008

NAME OF RESIDENT WELFARE ASSOCIATION: RANJEET NAGAR WELFARE RESIDENTIAL WELFARE ASSOCIATION

CAN 10

S.No	Name of the Property Owner	Father's/ Husband's Name	Plot No./ House No.	Plot or Flat (Yes/ No)	Telephone No. (if any)	Water (Yes/ No)	Elect. Conn. (Yes/ No)	Memr. of RWA/ Society (Yes/ No)
1	SMUBA	—	3066/5A	✓	—	✓	✓	✓
2	अनूप कुमार	—	3066/7	✓	—	✓	✓	✓
3	श्री दामोदर	श्री लाल	3066/6C	✓	35480519	✓	✓	✓
5	कैलाश चंद	श्री लाल	3066/8A	✓	55489678	✓	✓	✓
6	Vijay Kumar	Jai Lal	3066/6	✓	30951302	✓	✓	✓
7	S. S. NEGI & NEEMA NEGI	LATE G. S. NEGI & S. S. NEGI	3066/2	FLAT	25842618	✓	✓	✓
8	राजेश सिक्र	लाल श. सिक्र	3066/8	—	25849156	—	—	—
9	S. N. GARGAL	MEENA RAM	3066/4, 2	✓	5571358	✓	✓	✓
10	ACHIMI KAPOOR	MR KAPOOR	3066/8A/12	✓	981027713	✓	✓	✓
11	Carst SR	S. Waram &	1/43066/7	✓	25846136	✓	✓	✓
12	Himanshu Kapoor	Ramesh Kapoor	3066/8A-1 2nd floor	FLAT	25842352	✓	✓	✓
13	श्री गोपाल कश्यप	—	3066/8A1	✓	25737164	✓	✓	✓
14	SATYA PAUL	Late R. CHELA RAM	3066/7	✓	55186955	✓	✓	✓
15	श्री राम नारायण	श्री लाल P3015	3066/8	FLAT	55447726	✓	✓	✓
16	श्री लाल देवी दास	Late G. DEVI DASS	3066/8	Flat	25841069 9350312215	✓	✓	✓

17 ✓ Paljit Kaur Hadeshiph. 3066/8 Plot 25840773 ✓

140P5

(17)

Name & Signature
(President / Secretary)
RANJEET NAGAR WELFARE ASSOCIATION
F. STE...

4

10

INFORMATION IN RESPECT OF PROPERTY OWNERS OF THE UNAUTHORISED COLONY (TO BE PROVIDED BY RESIDENT WELFARE ASSOCIATION)

NAME AND ADDRESS OF COLONY: RANJEET NAGAR, NEW DELHI-8

NAME OF RESIDENT WELFARE ASSOCIATION: RANJEET NAGAR RESIDENTIAL WELFARE

S.No	Name of the Property Owner	Father's/Husband's Name	Plot No./ House No.	Plot or Flat (Yes/ No)	Telephone No. (if any)	Water (Yes/ No)	Elect. Conn. (Yes/ No)	Memr. of RWA/ Society (Yes/ No)
1	AVTAR SINGH							
2	KULDIP SINGH	lt. S. Shiv Sarda Singh	3073	P	9818366018	Yes	Yes	Yes
3	KULDIP SINGH	lt. S. Shiv Sarda Singh	3060/1A	D	Same	Yes	Yes	Yes
4	Rajesh Kumar	Rajinder Kumar Sharma	3072/3	D	24952090	Yes	Yes	Yes
5	Sh. V.P. Sharma	lt. Sh. Fagoo Chand Sharma	3061	P	25842064	Yes	Yes	Yes
6	S.P. Sharma	lt. Sh. Fagoo Chand Sharma	3061	P	25709274	Yes	Yes	Yes
7	Subhash Chand Sharma	Sh. V.P. Sharma	3072/1B	P	—	gus	gus	✓
8	गंगाधर वैष्णव	गंगाधर वैष्णव	3072/1	P	—	gus	gus	✓
9	H.L. Nagro	lt. H.L. Nagro	3062	P	25846133	Yes	Yes	✓
10	सहाय अमरजी	S. महादेव सिंह	3072/1	D	5841128	✓	✓	✓
11	अवतार सिंह	अवतार सिंह	3063	P	98112617	✓	✓	✓
12	कैलाश सिंह	गंगाधर वैष्णव	3064	P	55494674	✓	✓	✓
13	S. रवींद्र सिंह	—	3072	P	—	✓	✓	✓
14	गुरमील सिंह	—	3071	P	—	✓	✓	✓
15	गोपाल गुप्ता	गोपाल गुप्ता	3065	P	95841046	✓	✓	✓
16	जोबंदर सिंह	जोबंदर सिंह	3071	P	95847079	✓	✓	✓

80/55

(16)

Name & Signature
(President / Secretary)

[Signature]

I.P. SECRETARY

5

NAME OF RESIDENT WELFARE ASSOCIATION: RANJEET NAGAR RESIDENTIAL WELFARE ASSOCIATION

10

60 Rs

①



6

INFORMATION IN RESPECT OF PROPERTY OWNERS OF THE UNAUTHORISED COLONY (TO BE PROVIDED BY RESIDENT WELFARE ASSOCIATION)

NAME AND ADDRESS OF COLONY: RANJEET NAGAR NEW DELHI- 110008

NAME OF RESIDENT WELFARE ASSOCIATION: RANJEET NAGAR RESIDENTIAL WELFARE ASSOCIATION

S.No	Name of the Property Owner	Father's/ Husband's Name	Plot No./ House No.	Plot or Flat (Yes/ No)	Telephone No. (if any)	Water (Yes/ No)	Elect. Conn. (Yes/ No)	Memr. of RWA/ Society (Yes/ No)
1	रतन कौर	हरवंश सिंह	3072/4	✓	X	✓	✓	✓
2	लक्ष्मी सिंह	—	3072/9L	✓	25841474	✓	✓	✓
3	SATYA SANDESH SACHDEVA	SD. TEJA SINGH SACHDEVA	3072/2N	PLT	25840379	✓	✓	✓
4	अवतार सिंह	सीदन सिंह	3072/421	PLT	X	✓	✓	✓
5	हरमंजन सिंह	लात सिंह	3072/3m	PLT	X	✓	✓	✓
6	पिअर लाल	—	3072/2m	PLT	X	✓	✓	✓
7	किशोरी लाल	रम अवतार	3072/3B	PLT	25840093	✓	✓	✓
8	लक्ष्मी सिंह	कैअर सिंह	3072/4mB	PLT	25843367	✓	✓	✓
9	मोदी अरवि	HR Gaur	3072/4m	PLT	25841971	✓	✓	✓
10	मोदी अरवि	—	3072/2P	PLT	25846672	✓	✓	✓
11	लाल राम	गिअर लाल	3072/9m	PLT	94959005	✓	✓	✓
12	गुरीमन सिंह	अवतार सिंह	3072/3P	PLT	98110591	✓	✓	✓
13	अमर सिंह कुंहर	अतन सिंह	3072/8m	PLT	981020144	✓	✓	✓
14	Charan Singh	S Prilam Singh	3072/7m	PLT	25840804	✓	✓	✓
15	गुरदेव कौर	—	3072/4P	PLT	9855566	✓	✓	✓
16	श्रीमती मोहनी	चतुशी	3072/2W	PLT	55162822	✓	✓	✓
17	लाल राम	—	3084	PLT	X	✓	✓	✓

140PS

17

Name & Signature
President/Secretary
RANJEET NAGAR RESIDENTIAL WELFARE ASSOCIATION
I.F. STEVEN
SECRETARY

7

INFORMATION IN RESPECT OF PROPERTY OWNERS OF THE UNAUTHORISED COLONY (TO BE PROVIDED BY RESIDENT WELFARE ASSOCIATION)

NAME AND ADDRESS OF COLONY: **RANJEET NAGAR, NEW DELHI - 110008**

NAME OF RESIDENT WELFARE ASSOCIATION: **RANJEET NAGAR RESIDENTIAL WELFARE ASSOCIATION**

S.No	Name of the Property Owner	Father's/Husband's Name	Plot No./ House No.	Plot or Flat (Yes/ No)	Telephone No. (if any)	Water (Yes/ No)	Elect. Conn. (Yes/ No)	Memr. of RWA/ Society (Yes/ No)
1	अनिल शर्मा	जगत शर्मा	3151	PLT	93508355-54	✓	✓	✓
2	अनिल शर्मा	जगत शर्मा	3152	PLT	25843819	✓	✓	✓
3	बिजय शर्मा	जगत शर्मा	3151	PLT	25843765	✓	✓	✓
4	जगत शर्मा	जगत शर्मा	3150	PLT	28832655	✓	✓	✓
5	जगत शर्मा	जगत शर्मा	3149	PLT	25842919	✓	✓	✓
6	जगत शर्मा	जगत शर्मा	3185	PLT	25842844	✓	✓	✓
7	Bimla Devi	Mohandjiwan	3146A	PLT	9312073902	✓	✓	✓
8	जगत शर्मा	जगत शर्मा	3148	PLT	X	✓	✓	✓
9	मन्तल शर्मा	हरजित शर्मा	3148	PLT	9871150-340	✓	✓	✓
10	श्रीवत्सल	मन्तल शर्मा	3147	PLT	X	✓	✓	✓
11	Noorj	Harjit Singh	3152/13	FLAT	9891147043 55708569	✓	✓	✓
12	K.C.P.	Sada Ram	3149	FLAT	20542050	✓	✓	✓
13	जगत शर्मा	जगत शर्मा	3146	X	X	✓	✓	✓
14	जगत शर्मा	जगत शर्मा	3146	X	X	✓	✓	✓
15	श्रीवत्सल	-	3152	X	X	✓	✓	✓

110 RS

15

Name & Signature
(President / Secretary)

I. F. STEVEN
SECRETARY

8

INFORMATION IN RESPECT OF PROPERTY OWNERS OF THE UNAUTHORISED COLONY (TO BE PROVIDED BY RESIDENT WELFARE ASSOCIATION)

NAME AND ADDRESS OF COLONY: RANJEET NAGAR, NEW DELHI - 8

NAME OF RESIDENT WELFARE ASSOCIATION: RANJEET NAGAR RESIDENTIAL WELFARE ASSOCIATION

Given
N 8

S.No	Name of the Property Owner	Father's/ Husband's Name	Plot No./ House No.	Plot or Flat (Yes/ No)	Telephone No. (if any)	Water (Yes/ No)	Elect. Conn. (Yes/ No)	Memr. of RWA/ Society (Yes/ No)
1	ड फरीन सिंह	अमर सिंह	3169	PLT	55451719	✓	✓	✓
2	पुष्पा	पिपरी चन्द	3168	PLT	95840485	✓	✓	✓
3	पिपरी चन्द	अमर सिंह	3197	PLT	X	✓	✓	✓
4	विरेन्द्र कुमार	मेम सिंह	3167	PLT	55814961	✓	✓	✓
5	Anil Aggarwal	Lal shri Ranjit Aggarwal	3197	Plat	25841574	✓	✓	✓
6	लाली देवि	राम जी लाल	3166	PLT	X	✓	✓	✓
7	गुलशुब्र सिंह	मेम सिंह	3166	PLT	25849236	✓	✓	✓
8	श्रीर सिंह	—	3165	PLT	958477 -81	✓	✓	✓
9	जान सिंह	करनार सिंह	3165	PLT	25849337	✓	✓	✓
10	कैलाश राणी	तिलकराज meets	3164	PLT	55495383	✓	✓	✓
11	अनूप सिंह	—	3176	PLT	X	✓	✓	✓
12	जावन	—	3163	PLT	X	X	X	✓
13	अरुण लाल जोषी	मल्लिकाराम	3161	PLT	25848069	✓	✓	✓
14	राजेश्वर	बन्धारी प्रसाद	3159	PLT	X	✓	✓	✓
15	लातुलाल	मिता राम	3118	PLT	X	✓	✓	✓
16	मलिकाना नरेश	मिता राम	3156	PLT	X	✓	✓	✓
17	कुल बवा	मेम सिंह	3157	PLT	X	✓	✓	✓
18	मिलित प्रसाद	अमर सिंह	3157	PLT	30480569	✓	✓	✓

Name & Signature
(President / Secretary)

[Signature]
F. STEVENS
Secy.

18

90/105

INFORMATION IN RESPECT OF PROPERTY OWNERS OF THE UNAUTHORISED COLONY (TO BE PROVIDED BY RESIDENT WELFARE ASSOCIATION)

NAME AND ADDRESS OF COLONY: RANJEET NAGAR, NEW DELHI-110008

NAME OF RESIDENT WELFARE ASSOCIATION: RANJEET NAGAR RESIDENTIAL WELFARE ASSOCIATION

S.No	Name of the Property Owner	Father's/ Husband's Name	Plot No./ House No.	Plot or Flat (Yes/ No)	Telephone No. (if any)	Water (Yes/ No)	Elect. Conn. (Yes/ No)	Memr. of RWA/ Society (Yes/ No)
1	विमल	विमल रॉय	3155	PLT	X	✓	✓	✓
2	श्रीव नाथ	गुप्त सिंह	3171	LAT	X	X	✓	✓
3	बलु राम	राम लाल	3153	PAT	X	X	✓	✓
4	नधु राम	मोती राम	3180	PLT	X	X	✓	✓
5	इमिता कुमर	श्री कन्हैया	3182	PLT	X	✓	✓	✓
6	सतीश	सतीश लाल	3181	PLT	X	✓	✓	✓
7	डाल चन्दा	—	3184	PLT	X	✓	✓	✓
8	वीर शर्मा	R.S. Sharma	3152/10	PLT	1	✓	✓	✓
9	लाल कृष्ण शर्मा	दुर्गा लाल	3152/10	LAT	—	✓	✓	✓
10	विमल	विमल	3152/8	PLT	X	✓	✓	✓
11	राम लाल शर्मा	—	3152/4	PLT	98683717-65	✓	✓	✓
12	ललिता चौधरी	लाल शर्मा चौधरी	3152/3	PLT	2-5849435	✓	✓	✓
13	राजीव जैन	Late R.L. Jain	3152/2	PLT	2-5840172	✓	✓	✓
14	सुरेश चन्द्र शर्मा	सुरेश चन्द्र शर्मा	3152/1	PLT	—	✓	✓	✓
15	जुगल मिश्रा	देवी मिश्रा	3152/1A	PLT	258411011	✓	✓	✓

16 X जुगल मिश्रा — 3152/16 PLT — ✓
 17 ✓ श्री डी शर्मा मिश्रा चर्मा 3152/19X15 PLT 95863362 ✓

Name & Signature
(President / Secretary)

(Signature)
 (U.F. STEVENS)
 Secy.

10

INFORMATION IN RESPECT OF PROPERTY OWNERS OF THE UNAUTHORISED COLONY (TO BE PROVIDED BY RESIDENT WELFARE ASSOCIATION)

NAME AND ADDRESS OF COLONY:

NAME OF RESIDENT WELFARE ASSOCIATION:

S.No	Name of the Property Owner	Father's/Husband's Name	Plot No./ House No.	Plot or Flat (Yes / No)	Telephone No. (if any)	Water (Yes/ No)	Elect. Conn. (Yes/ No)	Memr. of RWA/ Society (Yes/ No)
1	Mrs. Agya Kaur	S. Harman Singh	3251	Plot		yes	yes	
2	Shrimati Chakumtla	Sh. Karan Chand	3251	Plot	25843094	yes	yes	
3	Sh. Magha Ram	Sh. Khushi Ram	3252	Plot	25841833	yes	yes	✓
4	Sh. Chand Ram	Sh. Ganda Ram	3253	Plot	25847497	yes	yes	✓
5	Sh. Satish Chand Batra	Sh. Bishan Das Batra	3254	Plot	25840118	yes	yes	✓
6	Bansa Gopal Singh	S. Sohan Singh	3254	Plot		yes	yes	
7	Sh. Sahar Chand Batra	Sh. Bishan Das Batra	3255	Plot	25840118	yes	yes	
8	Shri Kartar Chand	Sh. Dasamati Ram	3256	Plot	25843157	yes	yes	✓
9	Shrimati Goma Wanti	S. Harbhajan Singh	3257	Plot	25849519	yes	yes	✓
10	S. Amarjit Singh	S. Hem Singh	3258	Plot	25846842	yes	yes	✓
11	Mrs. Gurharaan Kaur	S. Sunder Singh	3259	Plot	25842904362	yes	yes	✓
12	S. Harbhajan Singh	S. Kishan Singh	3260	Plot	25840586	yes	yes	✓
13	Sh. Vijay Kumar	Sh. Faraj Chand	3261	Plot	25849685	yes	yes	✓
14			3262		25842357	yes	yes	
15	S. Sunder Pal Singh	S. Kaur Singh	3263					

15

Name & Signature
(President / Secretary)

(Signature)
(I. F. STEVEN)
Secy.

INFORMATION IN RESPECT OF PROPERTY OWNERS OF THE UNAUTHORISED COLONY (TO BE PROVIDED BY RESIDENT WELFARE ASSOCIATION)

NAME AND ADDRESS OF COLONY:

NAME OF RESIDENT WELFARE ASSOCIATION:

S.No	Name of the Property Owner	Father's/ Husband's Name	Plot No./ House No.	Plot or Flat (Yes/ No)	Telephone No. (if any)	Water (Yes/ No)	Elect. Conn. (Yes/ No)	Memr. of RWA/ Society (Yes/ No)
1	Sh. Ram Pal Sh. Yash Pal	Sh. Tara Chandh.	3356	Plot	55486345	yes	yes	
2	Sh. Kanwar Lal	Sh. Soham Lal	3355	Plot	9213233285	yes	yes	
3	Sh. Raj Rani Chhabra	Sh. Ramesh Chhabra	3354	Plot	25847492	yes	yes	
4	Sh. Girdhari Lal	Sh. Boli Ram	3354	Plot	25843823	yes	yes	
5	Mrs. Dalip Kaur	w/o S. Jaginder Singh	3353	Plot	25849023	yes	yes	
6	Mrs. Neetu	S. Anand Singh	3352	Plot	25846128	yes	yes	
7	S. Gurdaran Singh	S. Gulab Singh	3352	Plot	—	yes	yes	
8	Smt. Urmil Kaur	S. Harjit Singh	3351	Plot	25840441	yes	yes	
9	Bawa Dharan Vir Singh	S. Purnan Singh	3350	Plot	55460468	yes	yes	
10	S. Raghu Singh	S. Sadhu Singh	3349	Plot	25842162	yes	yes	
11	S. Santokh Singh	-do-	3349	"	—	yes	yes	
12	S. Harmander Singh	-do-	3349	"	—	yes	yes	
13	S. Harbans Singh	S. Chhagan Singh	3347	Plot	25840853	yes	yes	
14	S.		3348	Plot	—	—	yes	
15	Sh. Mathura Dass Sharma		3346	Plot		yes	yes	

(15)

Name & Signature
(President / Secretary)

singh

1. P. STEV
SECRET

12

INFORMATION IN RESPECT OF PROPERTY OWNERS OF THE UNAUTHORISED COLONY (TO BE PROVIDED BY RESIDENT WELFARE ASSOCIATION)

NAME AND ADDRESS OF COLONY:

NAME OF RESIDENT WELFARE ASSOCIATION:

S.No	Name of the Property Owner	Father's/ Husband's Name	Plot No./ House No.	Plot or Flat (Yes / No)	Telephone No. (if any)	Water (Yes/ No)	Elect. Conn. (Yes/ No)	Memr. of RWA/ Society (Yes/ No)
			3384					
			3383					
			3382					
			3381					
			3380					
	Sh. Shri Nivras	Sh. Jagannath	3380	Plot	25842593	yes	yes	✓
			3379					
	Sh. Ram Parkash	Sh. Ram Chand	3358	Plot	25843350	yes	yes	✓
	Sh. Gagan Chand	Sh. Naram Das	3358-A	Plot	—	yes	yes	✓
	Sh. Shri Nivras	Sh. Jagannath	3359	Plot	—	yes	yes	
	Sh. Parshwati Lal	Sh. Khurati Lal	3360	Plot	9811482461	yes	yes	✓
			3361					
			3362					
			3363					
			3364					

(5)

Name & Signature
(President / Secretary)

13


INFORMATION IN RESPECT OF PROPERTY OWNERS OF THE UNAUTHORISED COLONY (TO BE PROVIDED BY RESIDENT WELFARE ASSOCIATION)

NAME AND ADDRESS OF COLONY:

NAME OF RESIDENT WELFARE ASSOCIATION:

S.No	Name of the Property Owner	Father's/ Husband's Name	Plot No./ House No.	Plot or Flat (Yes / No)	Telephone No. (if any)	Water (Yes/ No)	Elect. Conn. (Yes/ No)	Memr. of RWA/ Society (Yes/ No)
1	S. Surinder Singh Maan	S. Harinder Singh Maan	3399	Plot	25846699	yes	yes	✓
2	Sh. Bhupinder Singh		3398	Plot	25849089	yes	yes.	
3			3397					
4	Sh. Sava Ram	Sh. Charan Dass	3396	Plot	—	yes	yes	✓
5	Shmt. Usha Ram	Sh. Girdhar KUMAR	3395	Plot	25842885	yes	yes	✓
6	Sh. Charan Pal	Sh. Tara Chand	3394	Plot		yes	yes	
7	Sh. Sangita Behl	Sh. G.B. Behal	3393	Plot	25841233	yes	yes	✓
8	Sh. Jagmohan	Sh. Ram Arora	3392	Plot	25846287	yes	yes	
9	Sh. S.K. Aggarwal	Sh. Brij Bhushan	3391	Plot	25841235	yes	yes	
10	Sh. Babu Lal	Sh. Tara Chand	3389	Plot	25846229	yes	yes	
11			⁹⁰ 3390					
12	Shri Veer Sain	Sh. Raghunath	3388	Plot	—	—	yes	✓
13	Shri Raju	Sh. Sat Pal	3387	Plot	—	—	yes	
14	Sh. Vijay Bahalla & Rajesh Kumar	Sh. Girdhar Pal	3386	Plot	2 —	—	yes	✓
15			3385	A mohalla of about twenty small houses.				

15

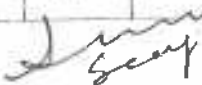
 Name & Signature
 (President / Secretary)

**INFORMATION IN RESPECT OF PROPERTY OWNERS OF THE UNAUTHORISED COLONY
(TO BE PROVIDED BY RESIDENT WELFARE ASSOCIATION)**

NAME AND ADDRESS OF COLONY : RANJEET NAGAR *Nangark Sabar per Said*
NAME OF RESIDENT WELFARE ASSOCIATION : RANJEET NAGAR RESIDENTIAL WELFARE ASSOCIATION

S. No.	Name of the Property Owner	Father / Husband's Name	Plot or Flat	Plot No / Flat No.	Size of Plot / Flat	Telephone/ Mobile	Elect. Conn. (Yes/No)	Water Conn. (Yes/No)	Memr. of RWA Secy (Yes/No)
1.	S. Rachpal Singh	S. Ram Singh	Plot	3057/I	66 sqj	9818818776	✓	✓	
2	श्रीमती कुशल्या देवी	सुन लाल (wife)	Plot	3057/I	29 sqj		✓	✓	
3	राम प्रसाद मजरा	चरन लाल	GFs	3057/1	65 sqm	25842571	✓	✓	
4	Rambir Kour	S. Dalip Singh	Plot	3047/C		09417234075	✓	✓	
5	Arundhan	G.N. Deo	Plot	3058/5A	50 sq	25840555	✓	✓	
6	ARVIND KOUR	CH. RATAN SINGH	Plot	3047/1, 5A	55 sqm	9952272727	✓	✓	
7	Mr. KUNAL KRISHAN	SH. MURTI RAO	Plot	3047/1, 5A	55 sqj	25842982	✓	✓	
8	Mrs. Lajwanti	Late Sh. Ram	Plot	3048/5A	165 sqj	25842302	✓	✓	
9	Asha Rani	G.B. Prateb	Plot	3048/5A	68	25498597	✓	✓	
10	K.N. Puri	Shri D.N. Puri	Plot	3049	89 sqm	25840780	✓	✓	
11	Ramp. Dhan	Saur. Dhan	Build from	2050/5A	90 sq	25843250	✓	✓	
12	Paramjit kaur	S. Charan Singh	Plot	3051/5A	100 yard	9891491085	✓	✓	
13	Shashi Sharma	lt. O.N. Sharma	Plot	3053/5A	70 yard	65441969	✓	✓	
14	Sujeet Raj Pothi	Kesar Doss	Plot	3054/5A	45 yard	9818720883	✓	✓	
15	Amit Sethi	Prithvi Raj Pothi	Plot	3054	36 yard	2-5843881	✓	✓	
16	वैशाली देवी	वैदालाल देवी		3049/1	100 sq	417925154	✓	✓	
17	Bhat Singh	Narvein	Plot	3071	85 sqm	25847074	✓	✓	
18	Mohinder Singh	Ram Phool Singh	Plot	3033/20	15 met	921238415	✓	✓	

Name & Signature
(President / Secretary)

**INFORMATION IN RESPECT OF PROPERTY OWNERS OF THE UNAUTHORISED COLONY
(TO BE PROVIDED BY RESIDENT WELFARE ASSOCIATION)**

NAME AND ADDRESS OF COLONY : RANJEET NAGAR Nangak Saba Farasde
NAME OF RESIDENT WELFARE ASSOCIATION : RANJEET NAGAR RESIDENTIAL WELFARE ASSOCIATION

S. No.	Name of the Property Owner	Father / Husband's Name	Plot or Flat	Plot No./ Flat No.	Size of Plot/Flat	Telephone/ Mobile	Elect. Conn. (Yes/No)	Water Conn. (Yes/No)	Mem. of RWA Society (Yes/No)
1	KARTAR RAM	S. DALIP SINGH	305A Plot	3058	100 sq ft	25840006	✓	✓	✓
2	KALESH JASUJA	SH. S.R. JASUJA	305B Plot	3058	57.52 sq ft	9213110603	✓	✓	✓
3	Gurdeep Ram	Mr. Hens Raj	Plot	3079	50 sq ft		✓	✓	✓
4	Smt Gshar Kaur.	L. Haris Singh	Plot	3078	98 sq ft	65233109	✓	✓	✓
5	Mrs. Mamta	Sh. Ranidhan	Plot	3058/2	80 sq ft	9810629204	✓	✓	✓
6	E. BALJEET	KARANDEET	PLOT	3077	52.81 sq ft	9871715223	✓	✓	✓
7	E. BALJEET	S. S. SINGH	Plot	3077	70 sq ft	25849308	✓	✓	✓
8	Kareem Khan	Gurcharan Singh	Plot	3079A	65 sq ft	25843160	✓	✓	✓
9	Gurcharan Singh	Ranvir Singh	Plot	3076	66 sq ft	25843160	✓	✓	✓
10	Krishna Sharma	Navender	Plot	3058	88 sq ft	9868676638	✓	✓	✓
11	Mrs. Jyoti Mahajan	L. Sh. R. L. Mahajan	Plot	3058/3B	75 sq ft	25841558	✓	✓	✓
12	MANJEET Kaur	Sh. Jagjit Singh	Plot	3059	132 sq ft	9810781481	✓	✓	✓
13	2nd Floor	Sh. Mukh Singh	Plot	3075	66 sq ft	93122002	✓	✓	✓
14	Sukhminde	PURAN SINGH	Plot	3073/1	66 sq ft	9910621169	✓	✓	✓
15	(Name)	PURAN SINGH	Plot	3074	66 sq ft	9911175783	✓	✓	✓
16	MANJEET SINGH	AVTAR SINGH	Plot	3073	45x40	25842859	✓	✓	✓
17	KULDIP SINGH	Lt. S.S. Singh	Plot	3073-B	90 sq ft	9818366018	✓	✓	✓
18	Brijmohan Singh	Late R.D. Singh	Plot	3060/1A	100 sq ft	9811678278	✓	✓	✓
19	Sushila w/o	Sumit Kumar	Plot	3060/1A	100 sq ft	9911497412	✓	✓	✓
20	Rohit	Lt. Sh. Sushil Kumar	Plot	3060/1A	100 sq ft	9891319891	✓	✓	✓
21	Neelam Sharma	Rajesh K. Sharma	Plot	3072/3	144 sq ft	9899229690	✓	✓	✓
22	Vishwa Prakash	Late Fajir Chand	Plot	3061	62 sq ft	25842067	✓	✓	✓

**INFORMATION IN RESPECT OF PROPERTY OWNERS OF THE UNAUTHORISED COLONY
(TO BE PROVIDED BY RESIDENT WELFARE ASSOCIATION)**

NAME AND ADDRESS OF COLONY : RANJEET NAGAR *Naggar Saba Parasid*
NAME OF RESIDENT WELFARE ASSOCIATION : RANJEET NAGAR RESIDENTIAL WELFARE ASSOCIATION

S. No	Name of the Property Owner	Father / Husband's Name	Plot or Flat	Plot No / Flat No	Size of Plot / Flat	Telephone / Mobile	Elect Conn. Yes/No	Water Conn. Yes/No	Mem. of RWA Society Yes/No
1	RANJIT SINGH	JAGAT SINGH	Plot	3130 A	60 yds	25841065	yes	yes	yes
2	MOHAN SINGH	JAGAT SINGH	Plot	3130 B	50 yds	do	-	-	-
3	HARPREET SINGH	JOGINDER SINGH	-	3142/A 1st Floor	54 yds	25842862	-	-	-
4	RAJNISH SINGH	-	-	3142/B 2nd Floor	54 yds	-	-	-	-
5	OJAS S. WALIA	-	-	3142/C Ground	54 yds	-	-	-	-
6	VIPIN CHANDAR	D.D. SHARMA	-	3141 Ground	25 yds	9213610522	-	-	-
7	SANJAY	-	-	1st 3141	25 yds	do	-	-	-
8	DEEPAK	VIPIN CHANDAR	-	2nd 3141	25 yds	do	-	-	-
9	HARVINDER KAUR	MAKHAN SINGH	-	3138/A	47 yds	9873101425	-	-	-
10	Smt. Suresh Sharma	W/O Sh. Vijay	Plot	3143	50 yds	25842241	-	-	-
11	Joginder Singh	S. Chandra	Plot	3142	58 yds	25842861	✓	✓	✓
12	Pawan Kumar Sangh	Sh. Kishan	Plot	3140	50 yds	20063261	✓	✓	✓
13	Sh. Nara	Sh. Ram	Plot	3123	65 yds	65622007	-	-	-
14	Hardeep Singh	Hardeep Singh	Plot	3135/B	30 yds	25841406	✓	✓	✓
15	Surjeet Kaur	W/O Bhupinder	Plot	3131	65 yds	4873142860	✓	✓	✓
16	RAVINDER SINGH	NIRANJAN SINGH	Plot	3139	54 YARD	25840225	✓	✓	✓
17	NIRANJAN SINGH	S. MAHA SINGH	Plot	3138	10 YARD	"	✓	✓	✓
18	CHANDER MANIYA	Sh. Mani	Plot	3137	25 YARD	25847344	-	-	-
19	Jaswant Singh	Sh. Jaswant Singh	Plot	3145	50 yds	2584-0703	✓	✓	✓
20	Mr. Ashu	Sh. Devansingh	Plot	3144	25 yds		✓	✓	✓
21	Sh. Kaur	Sh. Harman	Plot	3072/R	50 yds		✓	✓	✓
22	Gurinder Kaur	W/O D. Singh	Plot	3072/R	56 yds	25847044	✓	✓	✓

Name & Signature
(President / Secretary)

APPLICATION FOR UNAUTHORISED COLONIES TO BE CONSIDERED FOR REGULARISATION

PART-I

1. Name of the Unauthorised Colony

RANJEET NAGAR

2. Location/Address

Police Station.....Patel Nagar
Revenue Sub Division.....RANJANA
Revenue District.....Sikhar
Pin Code.....410008

3. Date since when the colony exists1945

4. Description of boundary
(to be submitted alongwith
location/site plan on scale of
1:5000)

North.....South Patel Nagar & Patel Road
South.....Easting Road Boundary wall
East.....Road leading to bus stop
West.....10' wide Rd from Patel Road to
Sahjan Cinema

5. Area of colony(approx) in hectare/
Sq.m.

32. hectare (44.5)

6. No. of plots
(as on 31.03.2002)

(i) Built-up
(ii) Vacant

Total.....

7. Population(approx)

75000 (40%) Persons { Latest 76555 Data
available as on
March 1, 2001

8. Whether RWA/Residents Society
is Constituted?

Yes/No

9. Whether RWA/Resident Society
is registered?

If Yes, the details of registration,
Date, Regn.No. etc.

1) RNRWA -
2) RNNSP - 18754/88

Yes/No

10. If there are more than one RWA
in the colony the name and details
of office bearers of the RWA other than
the one submitting this application.

1) separate sheet
2) signed by Mr. Mohinder Singh

11. Names, address and Telephone
Nos of office bearers of existing or
Proposed RWA/Resident Society

.....

12. Facilities Existing

Yes/No

If Yes (how many)

Dispensary

Yes.....1

School

Yes.....2

Park

Yes.....4

Community Hall

Yes.....1

Piped Water Supply

Yes.....1

Sewerage

Yes.....

Electricity

Yes.....

13. Any other information

.....

Signature of President/Secy. Of RWA with
Name and Address

(I. F. STEVENI)
Secy.

Encls. 1. Location/ Site plan on scale of 1:5000

2. List of property owners as per part-II of the proforma

3. Seven additional sets of the application forms with enclosures.

Date:

*The submission of this application does not give any right for regularization.

GOVT. OF NCT OF DELHI
DEPARTMENT OF URBAN DEVELOPMENT
9th LEVEL "C" WING: DELHI SECRETARIAT
I.P. ESTATE, NEW DELHI

PUBLIC NOTICE

Sub: Regularisation of Unauthorised Colonies.



Applications on the prescribed proforma are invited from Residents Welfare Associations/Residents Societies/Resident Cooperative Societies of unauthorized colonies in NCT of Delhi which were in existence on 31.03.2002 for considering the colonies for regularization as per such terms and conditions as may be approved by the Competent Authority. Resident Welfare Associations/Resident Societies/Resident Cooperative Societies should submit the application in the prescribed format as under alongwith the location/ site plan clearly showing boundaries, approach and other important physical feature on a scale of 1:5000 prepared by a registered Architect /Town Planner, along with seven additional sets.

RWA/RS/RCS who have applied earlier will have to apply afresh. No case of regularization of unauthorized colonies will be considered if they fail to apply afresh in the prescribed proforma.

The 1+7 sets of application forms alongwith the enclosures may be submitted at the Reception Counter, Delhi Sect., I.P. Estate New Delhi by 30th December, 2004 on working days between 10.00 AM and 2.00 PM.

Note:

1. The submission of the application form as per format in response to this Public Notice does not confer any right for regularization of unauthorized colonies or any commitment for regularization of colonies on the part of the Govt.
2. Wherever RWA/Residents Society has not been constituted/registered steps may be initiated to form/register the same.
3. If there are more than one RWAs in a colony, efforts may be initiated to form a single apex body for the entire colony.
4. This notice does not prevent local bodies/DDA from taking action under their relevant Act/Rules/Bye-laws.
5. The application format can also be downloaded from the website of Govt. of NCT of Delhi <http://www.delhigovt.nic.in/ucd/welcome.html>



(Manisha Saxena)
Addl. Secretary (UC)

Facing with such insurgency impended by Govt. concerned authorities to harbour this statutory presentation in regard to density of ½ lakh population residing in a huge civilized, thickly populated area but in an unregularised colony, put this dynamic appeal to highlight our representation and to maneuver the process of regularising the impending colony "Ranjeet Nagar".

Yours faithfully,

Enclosures:

1. Eight sets of Complete documents.
2. Site Plan
3. List of executives of the Apex body.
4. List of the property owners information.



**RANJIT NAGAR RESIDENTIAL WELFARE ASSOCIATION
COORDINATION COMMITTEE**

HOUSE NO. 3058/1
STREET NO. 5
RANJIT NAGAR
NEW DELHI -

110008.

☎ : 25841967,
25841240.
Mobile: 9818366018

Ref. No.RNRWA/CC/3

Date: January 31, 2005

Kuldip Singh Caushal
President

L.F. Stevens
Hon. Secretary

Charan Singh
Vice President


Ms. Manisha Saxena
Addl. Secretary (UC)
Govt. of NCT of Delhi
Department of Urban Development
9th Level "C" Wing
Delhi Secretariat
LP. Estate
New Delhi.

Subject: Regularisation of Unauthorized Colonies.

Madam,

In response to Public Notice as above, we, an eminent welfare Group/Association namely, Ranjeet Nagar Residents Welfare Association with composit profoundly and comprehensive data updating, beg to submit this application in 8 sets together with duly filled Proformas of the residents covering all information in respect to the particulars of the property owners alongwith the location and site plan measuring boundaries of Ranjeet Nagar and other supporting documents.

UNITY IS, PROSPERITY TO SOCIETY

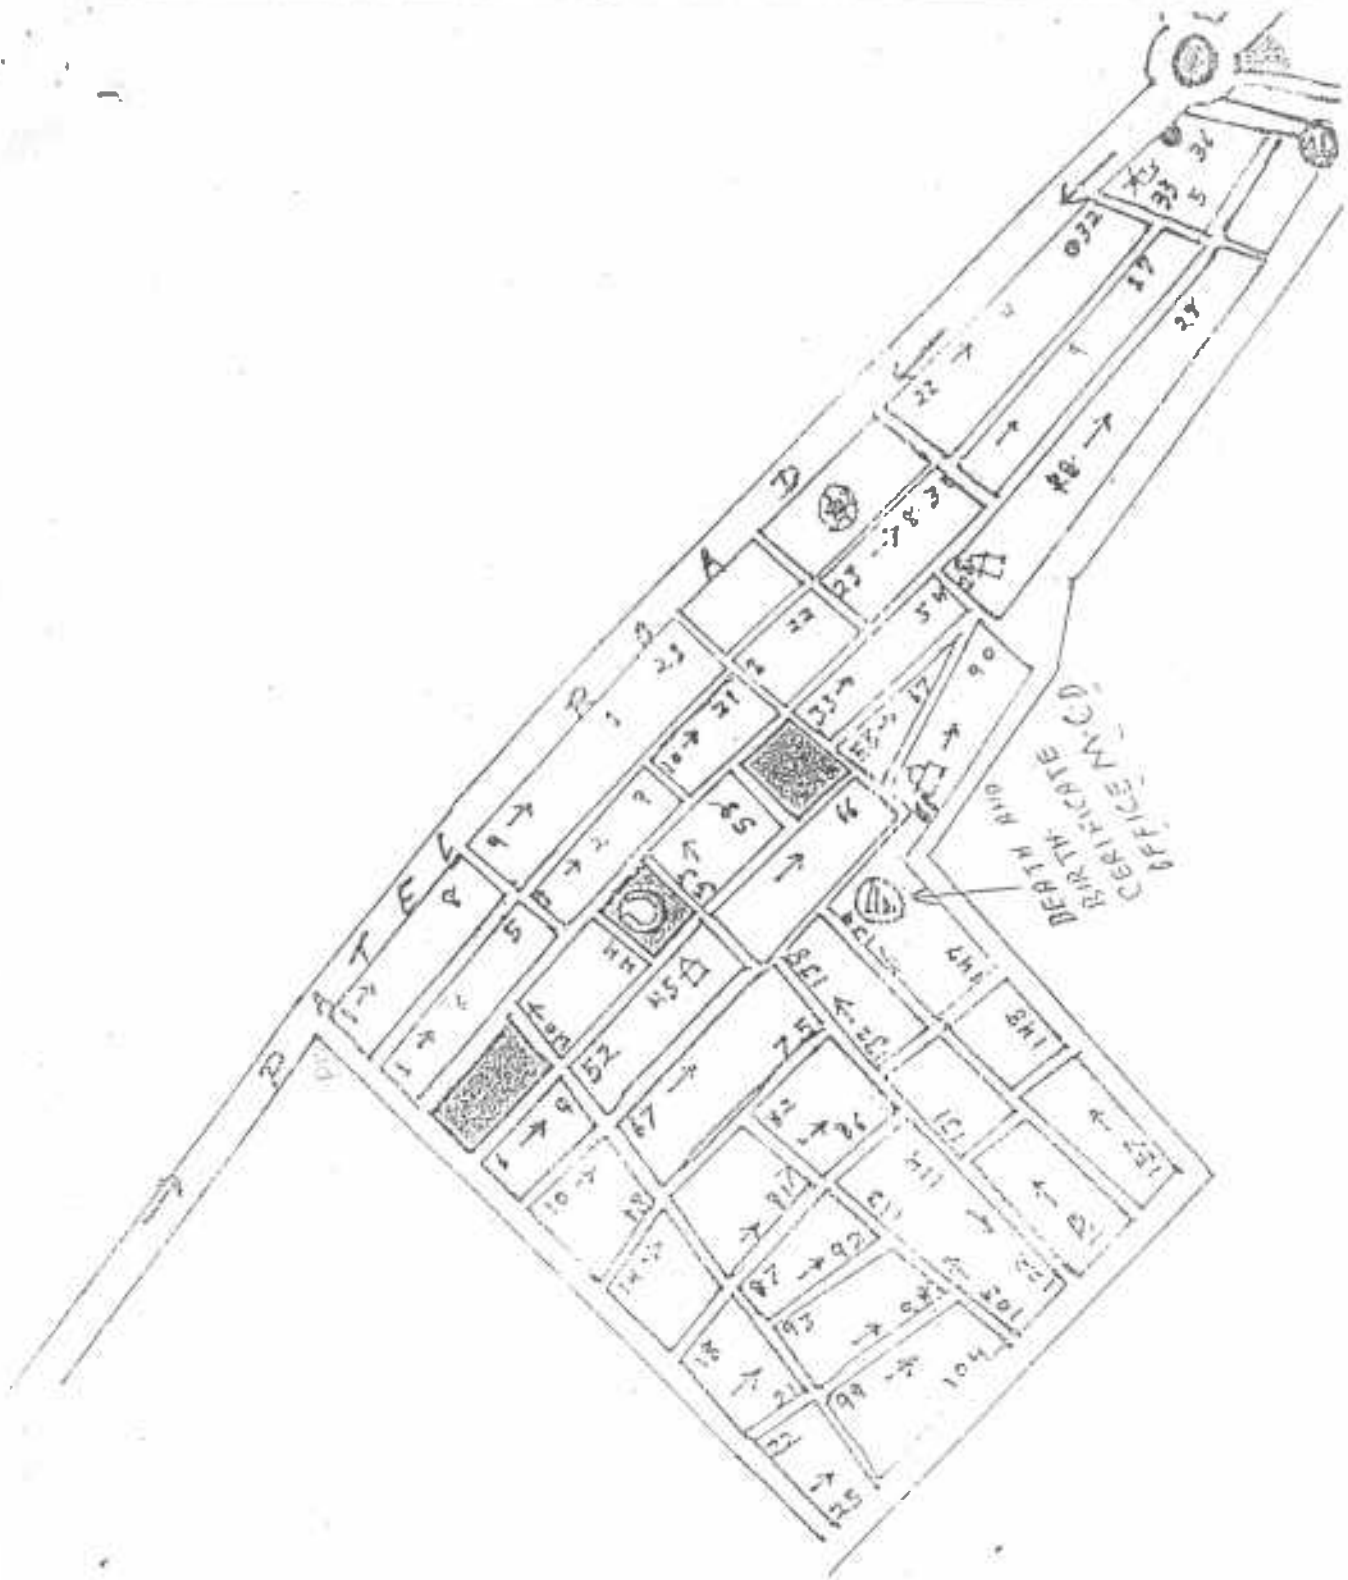

१
 नरेश्वर
 रजि.नं. १८७५/१९८८
 मू. १०
 राजकीय नगरपालिका
 काठमाडौं २०००१
 राजकीय नगर नई दिल्ली-८

Copy forwarded to :-

1. Deputy Secretary, GAD, Govt. of Delhi Player's Building, New Secretariat, I.P. Estate New Delhi.(in duplicate) for favour of publication in Delhi Gazette.
2. The Director, Department of Information & Publicity, Govt. of Delhi Player's Building, New Secretariat (in duplicate) for favour of publication in leading News papers of Delhi.
3. Secretary to Govt. of India, Ministry of Urban Development & Poverty Alleviation & Employment, Nirman Bhawan, New Delhi (with 4 spare copies).
4. The Vice-Chairman, DDA, "B" Block Vikas Sadan, New Delhi
5. The Commissioner, MCD, Town Hall, Delhi
6. The Engineer Member, Delhi Development Authority, Vikas Sadan, New Delhi.
7. The Commissioner(Planning) DDA, 5th Floor, Vikas Minar, I.T.O New Delhi.
8. The Commissioner(Land Management I) DDA, Vikas Sadan, New Delhi
9. The Commissioner(Land Management II) DDA, Vikas Sadan, New Delhi
10. The Town Planner, MCD, Nizam Bhawan, Kashmere Gate, Delhi
11. Deputy Secretary(LA) Land & Building Deptt, Vikas Bhawan, New Delhi.
12. Deputy Commissioner (North/ North West) Tis Hazari Court, Delhi
13. P.S to Chief Secretary, Govt. of Delhi. Player's Building, New Secretariat, New Delhi.
14. Secretary to Lt. Governor of Delhi, Raj Niwas, Delhi
15. Secretary to Chief Minister Govt. of Delhi
16. P.S to Chief Executive Officer Delhi Jal Board, Varunalaya Building, Jhandewalan, Delhi.
17. All Secretaries and Head of Deptt. Govt. of Delhi.

Arundhati


RAJESH GUPTA
Addl. Secretary(NCR)

गुरुजी

रजि.नं० 18754/S8 0350 244
महोदय,
एन.सी.टी.
कार्यालय : 3000, 2, नवी दिल्ली,
राजकीय नगर नई दिल्ली-110002

(TO BE PUBLISHED IN PART IV OF DELHI GAZETTE)
EXTRA ORDINARY

GOVERNMENT OF DELHI
LAND & BUILDING DEPARTMENT
VIKAS BHAWAN, NEW DELHI-110022

No.F.12(19)2002-L&B/Pt. 2737-77

In exercise of the power conferred by the Sub Section(1) of Section 12 of the Delhi Development Act, 1957 (61 of 1957) read with notification of the Government of India in the Ministry of Health Family Planning & Urban Development No.18011(28)/67-UD dated 14.2.69 the Administrator /Lt. Governor of National Capital Territory of Delhi hereby denotifies the under mentioned area situated in the Development Area of DDA as per the details given below:-

Sl. No.	Development Area No.	Sub-Zone	Name of the colony/scheme	Area	Boundaries
1.	153	B-4	Shahzadabagh Industrial Area	2.52 Hectare	East: 100' Road in M.P. West: Boundary of slum tenement North: Proposed MP Road (200' R/W) South: Railway Line
2.	154	B-6	Ranjit Nagar & South Patel Nagar	80 Hectare	East: Road going to Pusa Institute West: Rewari Railway Line North: Patel Road South: Boundary of Pusa Institute/District Park/Play Ground & open spaces.
3.	71	E-15	Jyoti Nagar East	2.55 Hectare	North: National Bye Pass South:- 100' MP Road East:- Railway Line to Saharanpur West:- Eastern Jamuna canal

By order

RAJESH GUPTA
Addl. Secretary(NCR)

Contd..2..

रजि.नं 1875/28 935/2004
नं 3070
नं 3070
नं 3070
नं 3070

1394

GOVT. OF NCT OF DELHI
URBAN DEVELOPMENT DEPARTMENT
(UNAUTHORISED COLONIES CELL)
9TH LEVEL, 'C' WING DELHI SECRETARIAT,
I.P. ESTATE ; NEW DELHI.

Acknowledgement receipt

Application for regularisation of unauthorised colony named

Rangit Nagar
Delhi - 8

has been received from Sh.....Kuldeep Singh.....

on behalf of RWA alongwith site plan and details of property owners.

APPLICATION NO.

No 01394

[Signature]
(SIGNATURE)

DATED : 21/1/05

9/12/05
रजि. नं. 1573/05
रजि. नं. 1573/05
रजि. नं. 1573/05
रजि. नं. 1573/05

रणजीत नगर नागरिक सेवा परिषद्

कार्यालय नं० 3033/1, गली नं० 5बी, रणजीत नगर, नई दिल्ली-110008

क्रमांक _____

दिनांक _____

सेवा में,

GOVT. OF NCT OF DELHI
DEPARTMENT OF URBAN DEVELOPMENT
9th LEVEL 'C' WING DELHI SECRETARIAT
I.P. ESTATE, NEW DELHI

विषय :- दुबारा अन्थोराईज कालोनी पास कराने हेतु प्रार्थना पत्र।

श्रीमान : रणजीत नगर नागरिक सेवा परिषद् जो एक समाज सेवा संस्था है। उसके द्वारा अपनी कालोनी में अन्थोराईज है उसे पास कराना चाहते है जैसा की बार-2 अखबारों में आ रहा है कि सभी 1500 कालोनियों को रेजिट्रेंडेशनल एशेशियान द्वारा नियमित कराये।

श्रीमान जी हम पहले भी अपनी कालोनी रणजीत नगर का नक्शा व जो जरूरी कागजात थे वो दिनांक 31.01.2005 को सम्बन्धित विभाग को जमा करा दिए थे जिसका रिसिप्ट नं. 01394 है। हमारी आपसे प्रार्थना है कि आप रणजीत नगर जो पुराने रणजीत नगर के नाम से है उसे पास करें। क्योंकि हमारे यहां बिजली, पानी, सीवर 90 प्रतिशत है। और 1960 से पहली कालोनी बसी हुई है। सन् 1964 के मास्टर प्लान का जो नक्शा है उस में कुछ जगह खाली है। जो स्लम टेनामेंट के नाम से है। नक्शों में यह जगह बिल्कुल खाली है, जिसका का विकास होना है। हम नक्शों में लाल निशान लगा रहे है। जिससे की पहचान रहे, और कुछ खसरा नं आपकी लिखकर दे रहे है, जिसका विकास (पास) होना है।

खासरा नम्बर विवरण

- | | |
|------------------|--------|
| 1. खासरा नम्बर : | 311 |
| 2. खासरा नम्बर : | 310 |
| 3. खासरा नम्बर : | 307/20 |
| 4. खासरा नम्बर : | 308/20 |
| 5. खासरा नम्बर : | 313/25 |
| 6. खासरा नम्बर : | 314/25 |
| 7. खासरा नम्बर : | 306/20 |
| 8. खासरा नम्बर : | 310/21 |

धन्यवाद

रजि. नं० 18754/88
महेश सिंह महारमण्डल
अध्यक्ष, रणजीत नगर नागरिक सेवा परिषद्
अन्थोराईज कालोनी, रणजीत नगर, नई दिल्ली-110008

Rajni

रजि. नं० 18754/88
महेश सिंह महारमण्डल
अध्यक्ष, रणजीत नगर नागरिक सेवा परिषद्
अन्थोराईज कालोनी, रणजीत नगर, नई दिल्ली-110008

भारतीय गैर न्यायिक

दस
रुपये

रु.10

TEN
RUPEES

Rs.10

INDIA NON JUDICIAL

दिल्ली DELHI

UNDERTAKING

15AA 373463

I, Mahender Singh General Secretary of Ranjit Nagar Nagrik
Sewa Parishad at 3033/1, Gali No.5B, Ranjit Nagar, New Delhi-8
do hereby solemnly affirm and declare as under:-

1. That we shall abide by the layout plans as may be approved with or without conditions.
2. That we shall pay necessary development charges for provisions of Electricity, Water, Sewerage and Drainage and any other charges may be fixed by the DDA or the concerned Local bodies.
3. That we shall surrender the land required in favour of DDA or the MCD/NDMC free of cost in order to provide for roads or other Civil amenities or community facilities in conformity with the planning development control norms.

VERIFICATION:

Verified at New Delhi on this 31st day of January, 2008 that the contents of the above said undertaking are true and correct to the best of my knowledge and belief.

DEPONENT

DEPONENT

31 JAN 2008



दिल्ली DELHI

INDEMNITY BOND

E 188772

This Indenture is made/executed on this 31st day of January, 2008 by Shri Mahender Singh General Secretary of Ranjit Nagar Nagrik Sewa Parishad at 3033/1, Gali No.5B, Ranjit Nagar, New Delhi-8.

Whereas we shall abide by the rules and regulations and orders of the Govt. of N.C.T. of Delhi, M.C.D. & D.D.A. etc.

Whereas we shall also pay necessary development charges for provisions of Electricity, Water, Sewerage and drainage etc. as may be fixed by the concerned authorities.

Whereas we indemnify the local body/DDA in respect of all necessary measures for retrofitting against the seismic requirement and for structural stability of the building etc.

In witnesses whereof this indemnity bond is made on this 31st day of January, 2008 in the presence of the following witnesses:

WITNESSES:

1. Kuldeep Singh
5/3073-B, Ranjit Nagar,
N. Delhi. 110008



EXECUTANT

31 JAN 2008
PUBLIC
INDIA

रणजीत नगर नागरिक सेवा परिषद्

कार्यालय नं० 3033/1, गली नं० 5बी, रणजीत नगर, नई दिल्ली-110008

क्रमांक 015

31.1.2008

To

Department of Urban Development
Govt. of NCT of Delhi
9th Level 'C' Wing Delhi Secretariat
I.P. Estate, New Delhi

Dear Sir,

With due respect we have to submit that I, Mahender Singh General Secretary of Ranjit Nagar, Nagrik Sewa Parishad 3033/1, Gali No.5B, Ranjit Nagar, New Delhi-110008.

Due to some unavoidable circumstances we could not arrange the given below documents:-

1. Layout Plan.
2. Service Plan.
3. Survey Plan
4. Certificate.
5. Resolution of Surety.
6. List of House Holder.

It is therefore requested to your goodself I promise, I will submit the above mentioned documents as early as possible.

Thanking you,

Yours faithfully,



(MAHENDER SINGH)
General Secretary

रजि. नं० 18754/88
महेंद्र सिंह
रणजीत नगर नागरिक सेवा परिषद्
कार्यालय 3033/1, गली नं० 5बी
रणजीत नगर, नई दिल्ली-110008

रणजीत नगर नागरिक सेवा परिषद्

कार्यालय नं० 3033/1, गली नं० 5बी, रणजीत नगर, नई दिल्ली-110008

31.1.2008

015

To

Department of Urban Development
Govt. of NCT of Delhi
9th Level 'C' Wing Delhi Secretariat
I.P. Estate, New Delhi

Dear Sir,

With due respect we have to submit that I, Mahender Singh General Secretary of Ranjit Nagar, Nagrik Sewa Parishad 3033/1, Gali No.5B, Ranjit Nagar, New Delhi-11008.

Due to some unavoidable circumstances we could not arrange the given below documents:-

1. Layout Plan.
2. Service Plan.
3. Survey Plan
4. Certificate.
5. Resolution of Surety.
6. List of House Holder.

It is therefore requested to your goodself I promise, I will submit the above mentioned documents as early as possible.

Thanking you,

Yours faithfully,

महेंद्र सिंह

(MAHENDER SINGH)
General Secretary

रजि.नं० 18754/88 9610576724

रजि.नं० 18754/88 9610576724
रणजीत नगर नागरिक सेवा परिषद्
कार्यालय 3033/1, गली नं० 5बी,
रणजीत नगर नई दिल्ली-8

Please accept
as today is
the last day
for submission of the
applications

31/01/08

TP (K/M)

31/01/08

31/01/08

संख्या में प्रारम्भिक अंक 5 तारीख-8-2008

विषय- रजिस्ट्रेशन कार्ड डुबारा लगा कराने हेतु

प्रार्थना पत्र

श्री गुरुजी मे रणधीर नगर से विधान सभा में
रहा था वो रास्ते में जोरा बारीश होने लगी
बारीश जोरा से हो रही थी मे डुबिल्ट पट डी रहा था
को/ डुबिल्ट का पहिया सीलिय हो गया /

जोरा से मेरे सभी आउ डूबने के कारण गीर गये
जोरा सीलिय के डीरा मे रजिस्ट्रेशन का सागल गी
बल डीरा समस्त मेरे पास रही रजिस्ट्रेशन
को रीसीमिंग जोरा पल रजिस्ट्रेशन गण्डर है

हमारे आउ से प्रार्थना के को मे आउ से

10-या 15 रोज मे डुबलौके वनवाका आउ

के कायेंलय मे जमा करा देगी ।

हमे आउ महोनी का प्रोजेक्शन सीलिय के

त - डुबलौके सुल्य कोरे

चमकवा

महेश्वरी

प्रार्थना

महा सायब महेश्वरी

रणधीर नगर बागारिन

सेवा परीषद

जोकांर - 3033/1

नई दिल्ली 8

रणजीत नगर नागरिक सेवा परिषद्

कार्यालय: मकान नं. 3026, गली नं. 4, रणजीत नगर, नई दिल्ली-110008 दूरभाष: 5759047

कमाक

दिनांक.....

off copy
To:The Registrar of Society
Plot no.419, Ind. Area
Patpur Ganj New Delhi.Sub:- Submission of Annual Governing Body List of
"RANJEET NAGAR NAGRIK SEWA PARISHAD "From 1989 to 2007vide Regd. S-18754/88

R/Sir,

With due respect I am submitting the annual
governing body list of RANJEET NAGAR NAGRIK SEWA PARISHAD "
Period 189 to 2007, for.

Thanking you

Yours faithfully

महेश्वरी

Received
Office of the Registrar of Societies
Plot No. 419, PIF, Patpur Ganj,
Ind. Area, Delhi-110092

(. President)
Ram Kumar Modi
R/o 3057, Gali no.5,
Ranjeet Ngr. Delhi.

Regd. No. 18754/88
Ranjeet Nagar Ngr. Parishad
Chairman
RAM KUMAR MODI

Ranjeet Nagar Ngr. Parishad
Regd. No. 18754/88
Office H. No. 3111 Street No. 5B,
New Delhi-110008.
President
Laxmi Nandan Swami

ली नं. 5बी,
दिल्ली-8

11/11/2007

11/11/2007

महेश्वरी

			opment
	-Roads ✓ -Water Supply ✓ -Hand pumps ✓ -Tube wells ✓ -Underground Water Tank ✓ -Street Light ✓ -ESS/Transformers/Generators ✓ -Drains ✓ -Sewerage/Sanitation ✓ -Fire fighting installations ✓		Available Available
31.	Status of Facilities	Nos./Area/ Width/Length	Stage of Devel- opment
	-Parks/Transport lots/Common ✓ -Open space ✓ -Schools ✓ -Community Hall ✓ -Common parking areas ✓ -Dispensary/Health Centre ✓ -Religious structures ✓ -Police Post/Fire Post ✓		Available Available

Enclosures:

- a) Resolution of the Resident Society.
- b) Registration Certificate of Society with authenticated List of members/owners/occupants.
- c) Existing Survey (05 copies + CD)
- d) Regularisation Plans/ 5 Lay out Plan (Service plan (05 copies+ CD).
- e) Undertaking as mentioned.
- f) Certificates/documents/NOCs as mentioned.

Signature of Authorised Signatory
Resident Society

सं. 18754/88
महानगर लिमिटेड महाराष्ट्र
एनडीए नगर नगरपालिका नगर परिषद
कार्यालय 3033/2D, गली नं. 21
रणगीत नगर, नई दिल्ली-8

19.	List of members with Plot/Property No.(to be attached)	Yes
20.	Percentage of Residents/house owners as members of the Resident Society	

21. No. of Built-up Plots: (Min.35% of Gr.Floor permissible coverage)

- (i) Upto 100 sq.mts. -
- (ii) Above 100 sq.mts. -
- (iii) Above 250 sqm. -

22. No. of Vacant Plots:

- (i) Upto 100 sq.mts. - 6
- (ii) Above 100 sq.mts. -
- (iii) Above 250 sqm. -

23.	Land use: As per Master Plan As per Zonal Plan		
24.	Whether falls in Reserved Forests or Regional Park		Yes/No
25.	Whether the Colony effects/falls over Master Plan Road alignment Railway Line Metro Corridor Water Supply/sewerage lines/Utilities Works	NO	
26.	Any Monuments/Heritage Buildings in the Colony or in the vicinity?	No	
27.	Key Plan/Site Plan of unauthorised Colony and description of boundaries..... (Please attach scaled Key Plan/Plan of Colony superimposed on Zonal Plan/City Survey Map indicating North Point, surrounding features, adjacent roads, buildings, drains, electricity, lines etc.)	✓	Yes
28.	NOC as mentioned at para IV (ii):(Please attach)	✓	Yes
29.	Undertaking/Indemnity Bond(Please attach)	✓	Yes
30.	Status of Services	Nos./Area/ Width/Length	Stage of Devel-

Application & check list for Regularisation of Unauthorised Colony

(To be filled up by the Resident Society and to be countersigned by Architect-Town Planner & Service Engineer)

1.	Name and address of the Colony	RANJEET NAGAR
2.	Regn. No. in the GNCTD list	18754/88
3.	Name of Resident Society	RANJEET NAGAR NAGRI SEWA PARESA
4.	Registration no. of the Resident Society (with Registrar of Societies)	18754/88
5.	Names of Physical Surveyor & Socio-economic Surveyor	LAXMAN SINGH
6.	Name of Services Engineer	LAXMAN SINGH
7.	Name of Supervising Engineer	LAXMAN SINGH
8.	Name of Authorised Signatories	LAXMAN SINGH
9.	Category of colony (as notified vide Public notice dated 14.10.2007)	E
10.	Revenue Village	SHADE KHAMPUR
11.	Zone (As per Master Plan of Delhi)	Karol Bagh
12.	Date from which unauthorised colony exists	1960
13.	Location/surroundings (Towards North, South, East & West)	SOUTH
14.	Development Area No. MCD/NDMC/Cantt. Board Area? Whether falls in Notified Slum Area?	
15.	Total area of Unauthorised Colony	44.002 ACRES
16.	Land Status/Ownership	OWNER SHIP
17.	Court Case, if any (Please attach details)	No
18.	Land whether notified for acquisition	No

CHECK LIST OF DOCUMENTS

Name of Colony:- Ranjit Nagar
Regn./Sl. No.:- 1394

- Application Form not filed by President/Secy. RSN.
- Registration Certificate of Resident Society - Not available. ✗
- Existing Layout Plan of the colony on the scale of 1:1000, prepared by an Architect/Town Planner signed by President/Secretary of the Resident Society. Yes but LOP has not original and without signed by President/Secy. RSN ✓
- Complete list of members with details such as plot Nos. and area of the colony - Yes. ✓
- Land status with Khasra No. accompanied by a site plan giving the physical description of the site - No. ✓
- Undertakings: Yes. ✓
 - i. That they shall abide by the layout plans as may be approved with or without conditions
 - ii. That they shall transfer the land available, if any for social infrastructure in the name of the DDA or the MCD/NDMC, free of cost, in order to provide such social infrastructure



GOVERNMENT OF NCT OF DELHI
URBAN DEVELOPMENT DEPARTMENT
10TH LEVEL, DELHI SECRETARIAT,
I.P.ESTATE NEW DELHI

F.No. 1447

Dated: 10/08/08

To

The President, RWA

No. 3033/1, Gali No. 5-B.

Ranjeet Nagar

New Delhi - 8

Sub: Verification of documents of unauthorized colonies for the purpose of regularization.

Sir,

A preliminary scrutiny of the application submitted by the unauthorized colony and figuring at serial No. 1294 of the list of such unauthorized colony has been made. It has been noted that you have not submitted the following required documents, along with your application:-

As per check list enclosed.

You are therefore, requested to kindly get the registration of your resident society done immediately, if not already registered, with the Registrar of Societies GNCT of Delhi. A copy of the certificate along with other deficient documents as pointed out above may please be got ready as the government of NCT of Delhi proposes to hold a camp shortly for rectification of deficiencies in the application forms.

This is in pursuance of the decision to grant a provisional registration certificate. The date and time of the camp would be notified through public advertisement.

Yours faithfully,



(J.G. ARORA)

DY. SECRETARY (UC)

Encl: Check list.

GOVERNMENT OF NCT OF DELHI
URBAN DEVELOPMENT DEPARTMENT
10TH LEVEL, DELHI SECRETARIAT,
I.P. ESTATE, NEW DELHI

F. No. 1-33/UC/UD/Policy/08/PF/

Dated:- 14 AUG 2008

To,

The President / Secretary

Ranjeet Kataria, Secy. Ranjeet

Ranjeet Kataria,

New Delhi - 08

Registration No. 1394

Sub: - Eligibility slip for issuance of Provisional Regularization Certificate.

Sir,

The documents submitted by you have been scrutinized and your unauthorized colony bearing Registration No. 1394 has been found eligible for issuance of Provisional Certificate of Regularization.

Society Regn. Certificate will be received later on.

Yours faithfully,

[Signature]

(Incharge)
Counter No.

14-8-2008
18754/88
उत्तरांचल प्रदेश सरकार
इलाहाबाद नगर न्यायालय
कार्यालय 303/2, न्यायालय नं. 21,
इलाहाबाद नगर, उत्तरांचल प्रदेश

Urban Development Deptt
(Govt. of Delhi)
Delhi Secretariat New Delhi - 2

रणजीत नगर नागरिक सेवा परिषद्

कार्यालय: मकान नं. 3026 गली नं. 4 रणजीत नगर नई दिल्ली-110006 दूरभाष: 5759047

दिनांक.....

To:
The Registrar of Society
Plot no.419, Ind. Area
Patpur Ganj New Delhi.

Sub:- Submission of Annual Governing Body List of
"RANJEET NAGAR NAGRIK SEWA PARISHAD"

From 1989 to 2007

Vide Regd. S-18754/88

R/Sir,

With due respect I am submitting the annual
governing body list of RANJEET NAGAR NAGRIK SEWA PARISHAD
Period 189 to 2007, herewith.

Thanking you

your faith fully

Received
Office of the Registrar of Societies
Plot No. 419, Ind. Area
New Delhi-110032

(President)
Ran Kumar Modi
S/o 3057, Gali no. 4
Ranjeet Nagar, Delhi.

महेश्वरी

रजि. नं. 18754/88 9350350848

Regd. S-18754/88
Ranjeet Nagar

Ranjit
Office H. No. 3115 Street No. 5B,
New Delhi-110005.
President:
Laxmi Narain Swami

(Signature)

(Signature)

CERTIFICATE OF REGISTRATION

SOCIETIES ACT, XXI OF 1860

No. S/18754

1988

hereby certify that

नागरिक सेवा परिषद् रणजीत नगर

has been registered under the SOCIETIES REGISTRATION
ACT, XXI OF 1860.

GIVEN UNDER MY HAND AT DELHI on the 8/5 day
MARCH, One thousand nine hundred and
eighty-eight.

Registration fee of
Rs. 5/- received.



REGISTRAR OF SOCIETIES
DELHI

9/5/88

महेश

REGISTRAR OF SOCIETIES
DELHI

Rev

10/3/88

महेश

सं.नं. 18754/88 935036000
महेश 10/3/88
रणजीत नगर नागरिक सेवा परिषद्
सं.नं. 3033 10/3/88
रणजीत नगर नागरिक सेवा परिषद्

सेवा में

टाऊन लेनर्स / प्रधान सचिव,
दिल्ली सचिवालय
अरबनु डेवलपमेंट विभाग
10 वां तल दिल्ली सचिवालय
नई दिल्ली-02

8165/5(100)
13/10/08

मान्यवर,

निवेदन है कि सोसाईटी का रजिस्ट्रेशन की प्रतिलिपि 29/9/2008 को मैंने अपने सोसाईटी के कार्पी जमा दी थी। उसके बाद 04/10/2008 को जब मैं अपना प्रोविजन सर्टिफिकेट लेने के लिए गया तो टैकल नं० 8 पर जो लोग बैठे हुए थे उन्होंने कहा कि मेरी कालोनी का सर्टिफिकेट तैयार नहीं है सर्टिफिकेट दिल्ली सचिवालय से ले लें।

अतः मेरी आपसे प्रार्थना है कि आप मुझे मेरी कालोनी रंजीत नगर का प्रोविजनल सर्टिफिकेट देने की कृपा करें। प्रार्थनापत्र के साथ मैं दीवारा से रजिस्ट्रेशन की प्रतिलिपि संलग्न कर रहा हूँ।

सधन्यवाद

प्रार्थी गेहड़सिंह

दिनांक

13/10/2008

गेहेंद्र सिंह (महाराजिव)

नागरिक सेवा परिषद डबी-

3033/1 रंजीत नगर नई दिल्ली-8

रजिस्ट्रेशन नं० 5/18754/88

गेहड़सिंह

May please direct store staff to keep it in the concerned file as it has been rectified -

DS(40)

9/10/08

Sh. Shailendra

13/10/08

T.P.

Sh. Shailendra

9739/05/100
13/10/08

8253/05/100
13/10/08

13/10/08

नगरिण (महाराजिव) के लिये
DS(40)

Sh. Shailendra

GOVERNMENT OF NCT OF DELHI
URBAN DEVELOPMENT DEPARTMENT
10TH LEVEL, DELHI SECRETARIAT,
I.P. ESTATE, NEW DELHI

F. No. 1-33/UC/UD/Policy/08/PF/

Dated:- 14.10.2008

To,

The President / Secretary

Ranjeet Kanya Sewa Board

Ranjeet Kanya,

New Delhi - 08

Registration No. 1394


Sub: - Eligibility slip for issuance of Provisional Regularization Certificate.

Sr,

The documents submitted by you have been scrutinized and your unauthorized colony bearing Registration No. 1394 has been found eligible for issuance of Provisional Certificate of Regularization.

Society Regn. Certificate will be received later on

Yours faithfully,

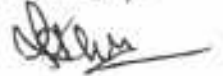

(Incharge)
Counter No.

Urban Development Deptt
(Govt. of Delhi)
Delhi Secretariat New Delhi - 2