


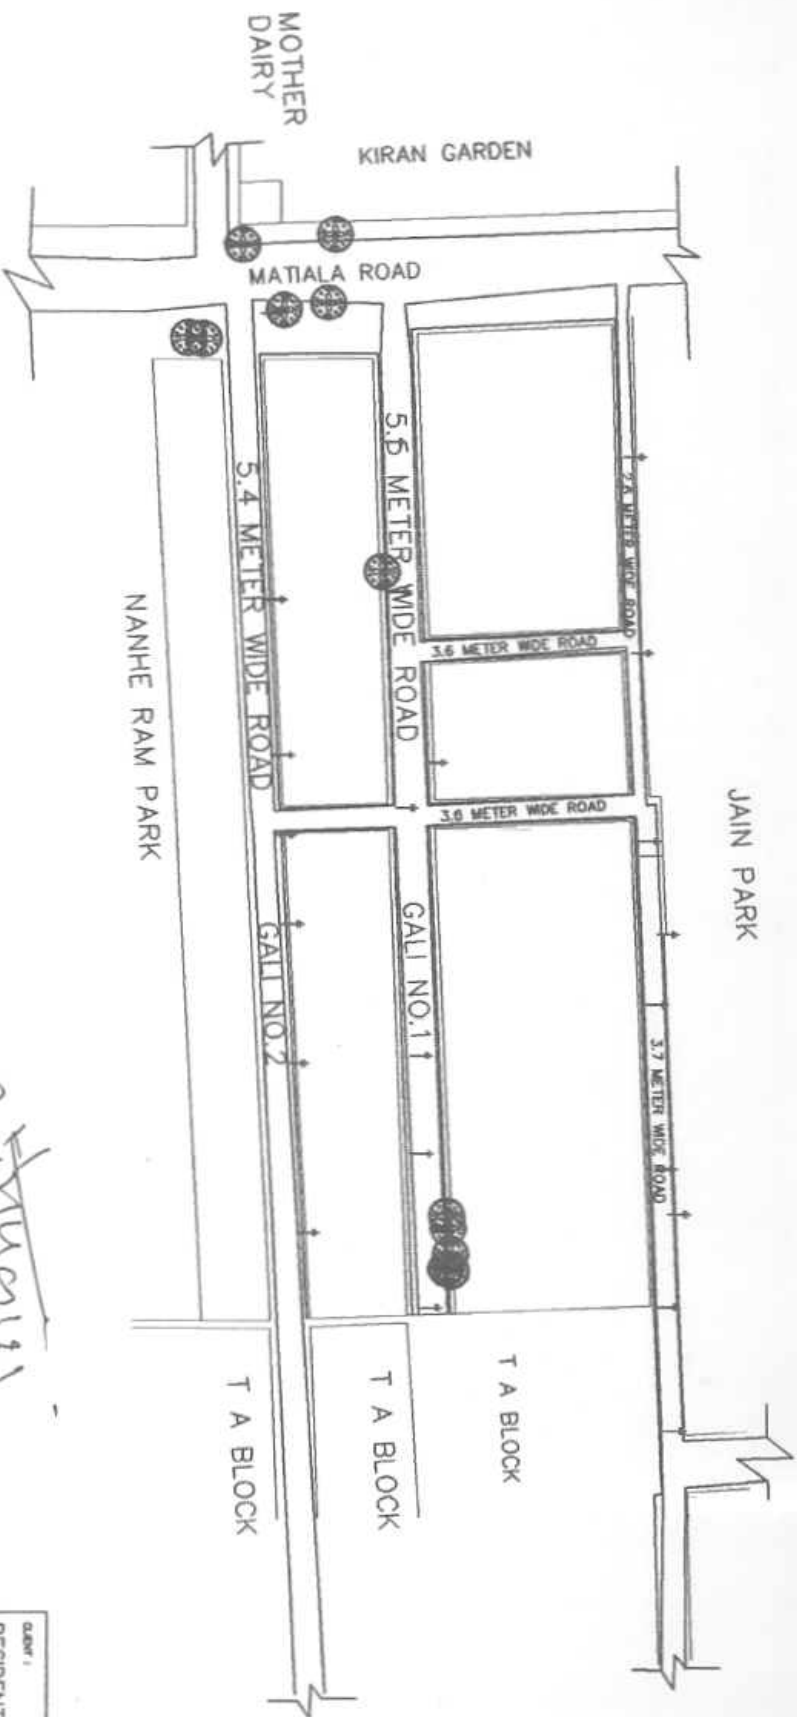

S.NO.	DESCRIPTION	SYMBOLS
1	ELECTRIC POLE	↑
2	TREE	⊗
3	ROAD	—
4	DRAIN	—
5	TEL. POLE	↑
6		
7		

SURVEY PLAN

31/11/2021
 प्रमाण - जेष्ठ महिना
 भारत गार्डन वेलफेयर एसो.
 A-7, प्लॉट नं. 2, गीत भविष्य
 Mob.: 9211659650, 925562

Deharia
 Vijay Kumar Sharma
 (Architect)
 CA/98/22753

DATE: 31/11/2021
 PROJECT: EXISTING LAYOUT PLAN OF
 RESIDENT WELFARE ASSOCIATION
 BHARAT GARDEN, MATIALA ROAD,
 UTTAM NAGAR,
 NEW DELHI-110059
 SURVEYORS: TRIUMPH
 SURVEYORS CONSULTANTS
 DRAFTING, DIGITIZING & ASBUILT SURVEY
 B-94, SEC - 36, NOIDA (U P)
 PH: 9801188772, 98071987001

DRAWING NO.:
 BG/UNGR/191107/02

SIGN OF SURVEYOR SIGN OF PRESENT SIGN OF DESIGNER SIGN OF ARCHITECT



NORTH

87.	A/15 A	Mr. Om Prakash	50	Residence
88.	A/15 B	Mrs. Prem Lata	38.5	Residence
89.	A/15 C	Mr. C.L Gupta	38.5	Residence
90.	A/16 A	Mr. Virender Kumar	33	Residence
91.	A/16 B	Mr. Satpal	40	Residence
92.	A/17 A	Mr. Narsingh Pal	50	Residence
93.	A/17 A		50	Open Plot
94.	A/18		100	Open Plot
95.	A/19 A	Mr. Vinod Kumar	60	Residence
96.	A/19 B	Mrs. Anita	40	Residence
97.	A/20	Mr. Bhuri singh	100	Residence
98.	A/21	Mr. Ram Pat	100	Residence
99.	A/22	Mr. Amarjeet	300	Residence

प्रधान - जीत प्रकाश कपूर
भारत गार्ड कंस्ट्रक्शन सोल्यूशन्स
A-7, गली नं 2, पैम मटिया रोड, नरसिंह-59
Mob. : 9211658830, 9230625939

प्रधान - जीत प्रकाश कपूर
भारत गार्ड कंस्ट्रक्शन सोल्यूशन्स
A-7, गली नं 2, पैम मटिया रोड, नरसिंह-59
Mob. : 9211658830, 9230625939

आभार मान्य राजपुत्र

45.	Gali No. - 1 20 sq.ft A/1	Mrs. Anju Agarwal	175	Residence
46.	A/2 A	Pandit Ji	40	Mandir
47.	A/2 B		40	Open Plot
48.	A/3	Madam	150	Residence
49.	A/4 A	Mrs. Anjana Devi	30	Residence
50.	A/4 B		33	Open Plot
51.	A/5 A	Mr. Rajan	48	Residence
52.	A/5 B	Mr. Vijay Kumar	48	Residence
53.	A/6 A		100	Open Plot
54.	A/6 B		100	Open Plot
55.	A/7 A	Mrs. Usha Goel	30	Residence
56.	A/7 B	Mrs. Krishna Rajput	75	Residence
57.	A/7 C	Mr. Kishan Lal	38	Residence
58.	A/8 A		40	Open Plot
59.	A/8 B	Mrs. Jyoti	50	Residence
60.	A/9 A		50	Open Plot
61.	A/9 B	Mr. Sanjay Gupta	100	Open Plot
62.	A/10	Mrs. Ramvati	125	Open Plot
63.	Gali No.-2 A/1	Mrs Kiran Sharawat	175	Residence
64.	A/2 A	Mrs. Asha Rani	46	Residence
65.	A/2 B	Mr. Deepak	40	Residence
66.	A/3	Mr. Sachin Gupta	30	Residence
67.	A/4	Mrs. Suman Chopra	30	Residence
68.	A/5 B	Mr. Uma Shankar	48	Residence
69.	A/5 A	Mrs. Motiya Devi	48	Residence
70.	A/7 A	Mr. Rajeev Upadhya	45	Residence
71.	A/7 B	Mr. Subash Verma	25	Residence
72.	A/8 A	Mrs. Vimla Devi	50	Residence
73.	A/8 B	Mrs. Reshmi	50	Residence
74.	A/8 C	Mr. Sanjeev Kumar	30	Residence
75.	A/8 D	Mr. Satpal Singh	30	Residence
76.	A/9 A	Mr. Krishan Lal	30	Residence
77.	A/9 B	Mr. C.L Gupta	30	Residence
78.	A/10	Mr. Uma Shankar	60	Residence
79.	A/11 A	Mrs. Sunita	50	Residence
80.	A/11 B		50	Open Plot
81.	A/12 A	Mrs. Mamta Kapur	40	Residence
82.	A/12 B	Mr. Somnath Verma	45	Residence
83.	A/12 C	Mrs. Manju Shrivastav	45	Residence
84.	A/14 A	Mr. S.K Prashar	66	Residence
85.	A/14 B	Mrs. Rajni Kalra	34	Residence
86.	A/14 C	Mr. Krishan Lal	50	Residence

प्रधान - ओम प्रकाश राजपूत
भरत गार्डन वेलफेयर एसोसिएशन
A-7, गली नं० 2, नैन मटियाला रोड, नजिद-59
Mob. : 9211659830, 9250625939

ओम प्रकाश

S.No	Plot No.	Name of owner	Area sq.ft	Land use
1.	1-A	Mr. Brahm Dutt Sharma	300	Shop
2.	1-B	Mr. Ashok Sharma	350	Residence
3.	1-C	Mr Arvind Sharma	350	Residence
4.	2-A		50	Open Plot
5.	2-B	Mr Manoj Kumar	50	Open Plot
6.	3-A	Mr Rajesh Jhangra	50	Residence
7.	3-B		75	Open Plot
8.	4-A		75	Open Plot
9.	4-B		75	Open Plot
10.	5-A		75	Open Plot
11.	5-B	Mr Surender Walia	75	Gurdwara
12.	6-A	Mrs. Chetna Vohra	40	Residence
13.	6-B	Mrs. Neelam Sharma	46	Residence
14.	6-C	Mrs. Chaand Sharma	40	Residence
15.	6-D	Mrs. Neha Joshi	40	Residence
16.	7-A	Mrs. Darshna Devi	60	Residence
17.	7-B	Mrs. Pushpa Rani	50	Residence
18.	7-C	Mr. Raj Bhadur	50	Residence
19.	7-D	Mrs. Shashi	50	Residence
20.	7-E	Mrs. Sunita	50	Residence
21.	8-A		130	Open Plot
22.	8-B	Mrs. Sunita Bhatia	100	Residence
23.	8-C	Mrs. Shashi Prabha Rai	100	Residence
24.	8-D	Mrs. Ramrati	575	Residence
25.	8-E	Mrs. Aadarsh Rani	46	Residence
26.	9-A	Mrs. Daya Rani	37	Residence
27.	9-B		150	Open Plot
28.	10	Mr. Prakash Chand Joshi	45	Residence
29.	8-A back side	Mr. Deepak	50	Open Plot
30.	8-B back side	Mr. Bakshi	50	Residence
31.	8-C back side	Mr. Rajesh	50	Residence
32.	8-D back side	Mr. Rajesh	50	Residence
33.	8-E back side	Mrs. Sunita	50	Open Plot
34.	8-E back side	Mrs. Sarita	45	Residence
35.	8-E back side	Mrs. Santosh	45	Residence
36.	11-A	Mrs. Veme Kapoor	37.5	Residence
37.	11-B	Mrs. Bina Bakshi	37.5	Residence
38.	11-C	Mrs. Bagwati	50	Residence
39.	11-A back side	Mr. Vinod Kumar	42	Residence
40.	11-B back side	Mr. Satyvaan	40	Residence
41.	11-C back side	Mr. Deepak	37	Residence
42.	12-A	Mr. Ravi Bhola	37.5	Residence
43.	12-B	Mr. Pankaj Kumar	37.5	Residence
44.	12-C		50	Open Plot

भारत गार्डन एसोसिएशन
प्रधान - अमरेंद्र कुमार

प्रधान - ओम प्रकाश राजपूत
भारत गार्डन वेलफेयर एसोसिएशन
A-7, गली नं० 2, मेन मटियाला रोड, नॉर्वि-59
Mob.: 9211659830, 9250625939

अमरेंद्र कुमार

GOVT. OF INDIA DELHI
URBAN DEVELOPMENT DEPARTMENT
(UNAUTHORISED COLONIES CELL)
9TH LEVEL, 'C' WING DELHI SECRETARIAT,
L.P. ESTATE : NEW DELHI.

NO. 1425

Acknowledgement receipt

Application for regularisation of unauthorised colony named

Main Belvedere Garden, Utham Nagar

has been received from Sh. Adesh Tyagi
on behalf of RWA alongwith site plan and details of properly owners.

APPLICATION NO.

NO 1425

(SIGNATURE)

DATED

31/1/05

प्रधान ओम प्रकाश राजपूत

शरत गार्डन एसोसिएशन
प्रधान - सुरेश कुमार

प्रधान - ओम प्रकाश राजपूत
शरत गार्डन एसोसिएशन
A-7, गली नं० 2, मेन मरिथास रोड, नएरि-59
Mob. : 9211659830, 9250625939

Kumar

59999127

Sachdev

SHARAT GARDEN ASSOCIATION

MAIN MATIAYLA ROAD, NEW DELHI-110059

PRADHAN : Suresh Kumar, 25338947

SECTRY : Shiv Kumar Bhatia, 20520951, 25236560

CASHIER : Daljeet Singh

Ref. No.

Dated.

होना है

04. 01. 11 HWS (must)

श्री मान विनोदी अधिकारी जी.

B.S.E. Ltd.

विषय : विनोदी लानवाने हेतु प्रार्थना ।

श्रीमान जी.

मिलिटन रोड पर कि हमारी बंगला

जो मेटिमाला रोड पर स्थित है उस पास की बंगला
बंगला में विनोदी के खाने व बिस्ती स्थान है
हमारे हैं । हमारी बंगला का नाम भी लगाने
हो हम साथ लगाने रहे हैं ।

कृपया आप इसका Survey करा कर हमारे
का काम शुरू करने के कृपा करें । आपकी इच्छा

Suresh

शरत गार्डन एसोसिएशन
प्रधान - सुरेश कुमार

प्रधान श्रीम प्रकाश शर्मा

प्रधान - ओम प्रकाश राजपूत

शरत गार्डन एसोसिएशन
A-7, ब्लॉक 2, कैप्टन रोड, नए दिल्ली-69
Mob : 9211838330, 925025939

Recd
2/3/11

भारतीय गैर न्यायिक

दस
रुपये
रु.10



TEN
RUPEES
Rs.10

INDIA NON JUDICIAL

दिल्ली DELHI

14AA 147196

UNDERTAKING

I, **Om Prakash Chauhan S/o Sh. Karan Singh R/o A-7, Gali No.2, Bharat Garden, Main Matiala Road, Uttam Nagar, New Delhi-59** and President of **BHARAT GARDEN** Residence Welfare Association, Uttam Nagar, New Delhi-59 (Regd. No.S/60474) do hereby solemnly affirm and declare as under:-

1. That I am the President of **BHARAT GARDEN** Residence Welfare Association, Uttam Nagar, New Delhi-59 (Regd. No.S/60474).
2. That I am well conversant with the facts regarding the colony known as **BHARAT GARDEN** Residence Welfare Association, Uttam Nagar, New Delhi-59 (Regd. No.S/60474).
3. That I have applied for grant of Regularisation of Unauthorised colony and the contents of said application form are true to my knowledge.
4. That we shall abide by all the rules and regulations as well as abide by the layout plans as may be approved with or without conditions.
5. That we shall pay necessary development charges for provision of electricity, water, sewerage and drainage and any other charges as may be fixed by the DDA or the concerned local body.
6. That we shall surrender the land required in favour of the DDA or the MCD/NDMC free of cost, in order to provide for roads or other civic amenities or community facilities in conformity with the development control norms.

Delhi:

14 DEC 2007

NOTARIAL PUBLIC
NEW DELHI

प्रमाणित - ओम प्रकाश चौहान
भारत गार्डन निवासी
A-7 गली नं. 2, मेन मटियाला रोड, नूतन-59
Mob. 921052220, 92205225939

30/12/07

भारतीय गैर न्यायिक

पचास
रुपये

रु.50



FIFTY
RUPEES

Rs.50

INDIA NON JUDICIAL

दिल्ली DELHI

H 346669

: 2 :

Now these presents witnesseth as under:-

1. That the executant hereby declare that he will be held responsible and indemnify the Local body/DDA in respect of all necessary measure for retrofitting against the seismic requirement and for structure stability of the building etc. and will abide by all the rules and regulations of the concerned authority, while getting regularisation of the colony.

In witnesses whereof, I have put my hands on the day, month and year mentioned above.

2.

EXECUTANT.

अमित कुमार शर्मा

प्रधान - अमन प्रकाश रावपुत
भारत गार्डन विलेजर एसोसिएशन
A-7, गली नं० 2, मेन मस्जिद रोड, नएरि-59
Mob.: 9211650330, 9250025939



दिल्ली DELHI

H 346664

INDEMNITY BOND

This Indemnity bond is made at Delhi on this 14th day of December 2007 by Sh. Om Prakash Chauhan S/o Sh. Karan Singh R/o A-7, Gali No.2, Bharat Garden, Main Matiala Road, Uttam Nagar, New Delhi-59 and President of BHARAT GARDEN Residence Welfare Association, Uttam Nagar, New Delhi-59 (Regd. No.S/60474) (hereinafter called the executant).

In favour of

The Secretary, Govt. of N.C.T. of Delhi, Urban Development Department (Unauthorised Colonies Cell), 9th level 'O' Wing, Delhi Secretariate, I.P. Estate, New Delhi (hereinafter called the authority).

The expression of the executant and authority shall mean and include themselves, their legal heirs, nominees, executors, administrators etc.

Whereas the executant is the registered body/society and they have applied for regularisation of their colony namely BHARAT GARDEN Residence Welfare Association, Uttam Nagar, New Delhi-59 (Regd. No.S/60474) for which the executant has been asked to furnish an Indemnity Bond.

Contd..p/2

Om Prakash Chauhan

प्रधान - ओम प्रकाश राजपूत
भारत गार्डन वेलफेयर एसोसिएशन
A-7, गली नं० 2, मेन मटियाला रोड, नया दिल्ली-59
Mob.: 9211669830, 9250625939

CERTIFICATE OF REGISTRATION

SOCIETIES REGISTRATION ACT OF 1860

Registration No. 60474 2007

I hereby certify that Bharat Garden
Residential & Welfare Association

located at Plot No 7-A Bharat Garden
Delhi-59

has been registered under
SOCIETIES REGISTRATION ACT OF 1860.

Given under my hand at Delhi this 15 day of
February Two Thousand Seven.

Fee of Rs. 2/- Paid

[Signature]

REGISTER OF SOCIETIES
GOVT. OF DELHI
DELHI



This certificate certifies registration under the Societies Registration Act, 1860.
It is not valid for any other association or society which may wish to
verify the registration of the society in its own name or for the purpose of
transfer, in the event of assignment or otherwise.

[Signature]
भारत गार्डन रिसोर्ट एसोसिएशन
प्रधान-पुष्पेश कुमार

प्रधान - ओम प्रकाश राजपूत
भारत गार्डन रिसोर्ट एसोसिएशन
A-7, गली नं० 2, वैद गरीबदास रोड, लखनौ-59
Mob.: 9211659920, 9250626939

रजिस्ट्रार सोसाइटी

			opment
	-Roads -Water supply -Hand pumps -Tubewells -Underground Water Tank -Street light -ESS/transformers/Generators -Drains -Sewerage/Sanitation -Fire fighting installations	YES NO NO NO YES NO YES NO NO	
31.	Status of Facilities	Nos./Area/ Width/Length	Stage of Devel opment
	-Parks/Transport lots/Common -Open space -Schools -Community Hall -Common parking areas -Dispensary/Health Centre -Religious structures -Police Post/Fire Post	No. No. No. No. No. No. MANDIR, GURDWARA No.	

Enclosures:

- Resolution of the Resident Society.
- Registration — Certificate of Society with authenticated List of members/owners/occupants.
- Existing Survey (05 copies + CD)
- Regularisation Plans/ 5 Lay out Plan (Service plan (05 copies+ CD).
- Undertaking as mentioned.
- Certificates/documents/NOCs as mentioned.

Vijay Kumar Sharma

Vijay Kumar Sharma

(Architect)

CA/98/22733

Sharma

भरत गार्डन एसोसिएशन

प्रधान - सुरेश कुमार

Signature of Authorised Signatory
Resident Society

प्रधान - सुरेश कुमार

भरत गार्डन एसोसिएशन

A-7, प्लॉट नं. 2, कैप्टन कॉलोनी रोड, नॉर्थ-59

Mob.: 9211659839, 9250625939

30/05/2024

19.	List of members with Plot/Property No. (to be attached)	ASPEC LIST ATTACHMENT
20.	Percentage of Residents/house owners or members of the Resident Society	86%

21. No. of Built-up Plots: (Min. 35% of Gr. Floor permissible coverage)

(i)	Upto 100 sq.mts.	70 Plots
(ii)	Above 100 sq.mts.	2 Plots
(iii)	Above 250 sq.m.	5 Plots

22. No. of Vacant Plots:

(i)	Upto 100 sq.mts.	19 Plots
(ii)	Above 100 sq.mts.	3 Plots
(iii)	Above 250 sqm.	X

23.	Land use: As per Master Plan As per Zonal Plan	RESIDENTIAL
24.	Whether falls in Reserved Forests or Regional Park	Yes/No ✓
25.	Whether the Colony effects/falls over Master Plan Road alignment Railway Line Metro Corridor Water Supply/sewerage lines/Utilities Works	NIL
26.	Any Monuments/Heritage Buildings in the Colony or in the vicinity?	No
27.	Key Plan/Site Plan of unauthorised Colony and description of boundaries..... (Please attach scaled Key Plan/Plan of Colony superimposed on Zonal Plan/City Survey Map indicating North Point, surrounding features, adjacent roads, buildings, drains, electricity, lines etc.)	✓
28.	NOC as mentioned at para IV (ii): (Please attach)	
29.	Undertaking/Indemnity Bond (Please attach)	
30.	Status of Services:	

प्रमुख गार्डन एसोसिएशन
प्रधान - सुरेश कुमार

प्रधान - ओम प्रकाश राजपूत
प्रमुख गार्डन वेलफेयर एसोसिएशन
A-7, गली नं० 2, मेन मरियाला रोड, नजिद-59
Mob.: 9211659830, 9250625939

30/05/2021

Application & check list for Regularisation of Unauthorised Colony

(To be filled up by the Resident Society and to be countersigned by Architect-Town Planner & Service Engineer)

1.	Name and address of the Colony	SHARAT GARDEN MAIN MATIALA ROAD U.NAGH
2.	Regn. No. in the GNCTD list	1425
3.	Name of Resident Society	SHARAT GARDEN RESIDENTIAL 2 WELFARE ASSOCIATION
4.	Registration no. of the Resident Society (with Registrar of Societies)	60474
5.	Names of Physical Surveyor & Socio-economic Surveyor	TRIUMPH SURVEYORS CONSULTANTS
6.	Name of Services Engineer	M. H. SINGH
7.	Name of Supervising Engineer	RAKESH DHYANI
8.	Name of Authorised Signatories	OM PRAKASH CHAUHAN
9.	Category of colony (as notified vide Public notice dated 14.10.2007)	15
10.	Revenue Village	MATIALA
11.	Zone (As per Master Plan of Delhi)	NAJAFGARH
12.	Date from which unauthorised colony exists	1990
13.	Location/surroundings (Towards North, South, East & West)	NORTH - JAIN PARK. EAST - FARUK WEST - KIRAN GARD. SOUTH - NANHE PARK
14.	Development Area No. MCD/NDMC/Canit. Board Area?	
	Whether falls in Notified Slum Area?	No.
15.	Total area of Unauthorised Colony	2 ACRES
16.	Land Status/Ownership	Pvt LAND
17.	Court Case, if any (Please attach details)	No.
18.	Land whether notified for acquisition	No.

भरत गार्डन एसोसिएशन
प्रधान - सुरेश कुमार

प्रधान - औम प्रकाश राजपूत
भरत गार्डन वेलफेयर एसोसिएशन
A-7, प्लॉट नं० 2, मेन मटियाला रोड, नएदो-59
Mob.: 9211659830, 9250625939
30/05/21

60474

Office Plot No. 7A, Street No. 2, Bharat Garden, Main Matiyala Road,
Uttam Nagar, New Delhi-110059

Ph: 9211659832

31/11/2007

Ref.

Dated 28/12/2007

To,

Urban Development Department
Unauthorized colonies cell
Delhi Secretariat
I.P. Estate New Delhi

Dear Sir,

Please find Attached here
with the documents desired by
you for Regularisation of
Unauthorized colony Named Bharat
Garden main Matiyala Road Uttam
Nagar New Delhi - 59

Thanking you,

Sincerely yours

President

Mr Om Prakash Chauhan
Ph.: 9211659832

Vice President

Mr Parkash Chander Joshi
Ph.: 9999306969
9250625939

Gen. Secretary

Mr Ashok Kapoor
Ph.: 9350220423

Secretary

Mr Naveen Kapoor
Ph.: 9868571863


Cashier

Mr VIPIN SRIVASTAVA
Ph. 9818786370

Advisor

Mr AMERJIT SEHRAWAT
Ph.: 9990607902

आवेदन संख्या - 100/2007
दिनांक 28/12/2007

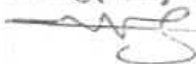

प्रधान - ओम प्रकाश चौहान
भारत गार्डन वेलीयर एस्टेट
A-7, गली नं० 2, मेन मटियाला रोड, नएरि-59
Mob.: 9211659830, 9250625939

ओम प्रकाश

Page No 6474

Date 30/12/07

SHARAT GARDEN WELFARE ASSOCIATION
MAIN MARKET ROAD DELHI BLITAM NAGAR
NEW DELHI-5

List of documents are submitted

- 1) Registration certificate of society with list-
- 2) Existing survey copies + c)
- 3) Regularisation of plan & layout - plan + copies with list-
- 4) Undertaking
- 5) Certificate documents

अनुराधा

प्रधान - अनुराधा राजपूत
शरत गार्डन वेलफेयर एसोसिएशन
A-7, प्लॉट नं० 2, मेन मंडिवीला रोड, नए दिल्ली-59
Mob.: 9211659830, 9250525939

CHECK LIST OF DOCUMENTS

Name of Colony:- Bhanat Garden
Regn./Sl. No.:- 1425

- ☒ Registration Certificate of Resident Society - yes.
- ☒ Existing Layout Plan of the colony on the scale of 1:1000, prepared by an Architect/Town Planner signed by President/Secretary of the Resident Society. - yes. but scale not mention Rutsby
- ☒ Complete list of members with details such as plot Nos. and area of the colony - yes -
- ☒ Land status with Khasra No. accompanied by a site plan giving the physical description of the site - no. Rutsby
- ☒ Undertakings: yes.
 - i. That they shall abide by the layout plans as may be approved with or without conditions
 - ii. That they shall transfer the land available, if any for social infrastructure in the name of the DDA or the MCD/NDMC, free of cost, in order to provide such social infrastructure

Yes

GOVERNMENT OF NCT OF DELHI
URBAN DEVELOPMENT DEPARTMENT
10TH LEVEL, DELHI SECRETARIAT,
I.P. ESTATE, NEW DELHI

F. No. 1-33/UC/UD/Policy/08/PF/

Dated:- 13 AUG 2008

To,

✓
The President / Secretary, RWA

Sh. Om Prakash Chauhan,

A-7, Bharat Garden, Main

Muljale Road, Uttam Nagar, Gali No. 2

Area Delhi - 110059

Registration No. 1425

Subj: - Eligibility slip for issuance of Provisional Regularization Certificate.

Sir,

The documents submitted by you have been scrutinized and your unauthorized colony bearing Registration No. 1425 has been found eligible for issuance of Provisional Certificate of Regularization.

dc

Yours faithfully,

[Signature]
(Incharge)

Counter No. 05

Urban Development Deptt.

(-054-01-1)

Delhi Secretariat New Delhi - 2

अतिरिक्त प्रमाणित

MOST IMMEDIATE

GOVERNMENT OF NCT OF DELHI
URBAN DEVELOPMENT DEPARTMENT
10TH LEVEL, DELHI SECRETARIAT,
I.P. ESTATE NEW DELHI

E.No. 1475

Dated: 10/08/08

To

The President, RWA

Bharat Garden

Main Matiala Rd.

Uttam Nagar, N. Delhi-59.

Sub: Verification of documents of unauthorized colonies for the purpose of regularization.

Sir

A preliminary scrutiny of the application submitted by the unauthorized colony and figuring at Reg. No. 1425 of the list of such unauthorized colony has been made. It has been noted that you have not submitted the following required documents, along with your application:-

As per check list enclosed.

You are therefore, requested to kindly get the registration of your resident society done immediately, if not already registered, with the Registrar of Societies GNCT of Delhi. A copy of the certificate along with other deficient documents as pointed out above may please be got ready as the government of NCT of Delhi proposes to hold a camp shortly for rectification of deficiencies in the application forms.

This is in pursuance of the decision to grant a provisional registration certificate. The date and time of the camp would be notified through public advertisement.

Yours faithfully,

(J.G. ARORA)

DY. SECRETARY (UC)

Encl: Check list.