


TILAK NAGAR METRO STATION UTTAM NAGAR (WEST) NAJAFGARH ROAD → TO NAJAFGARH

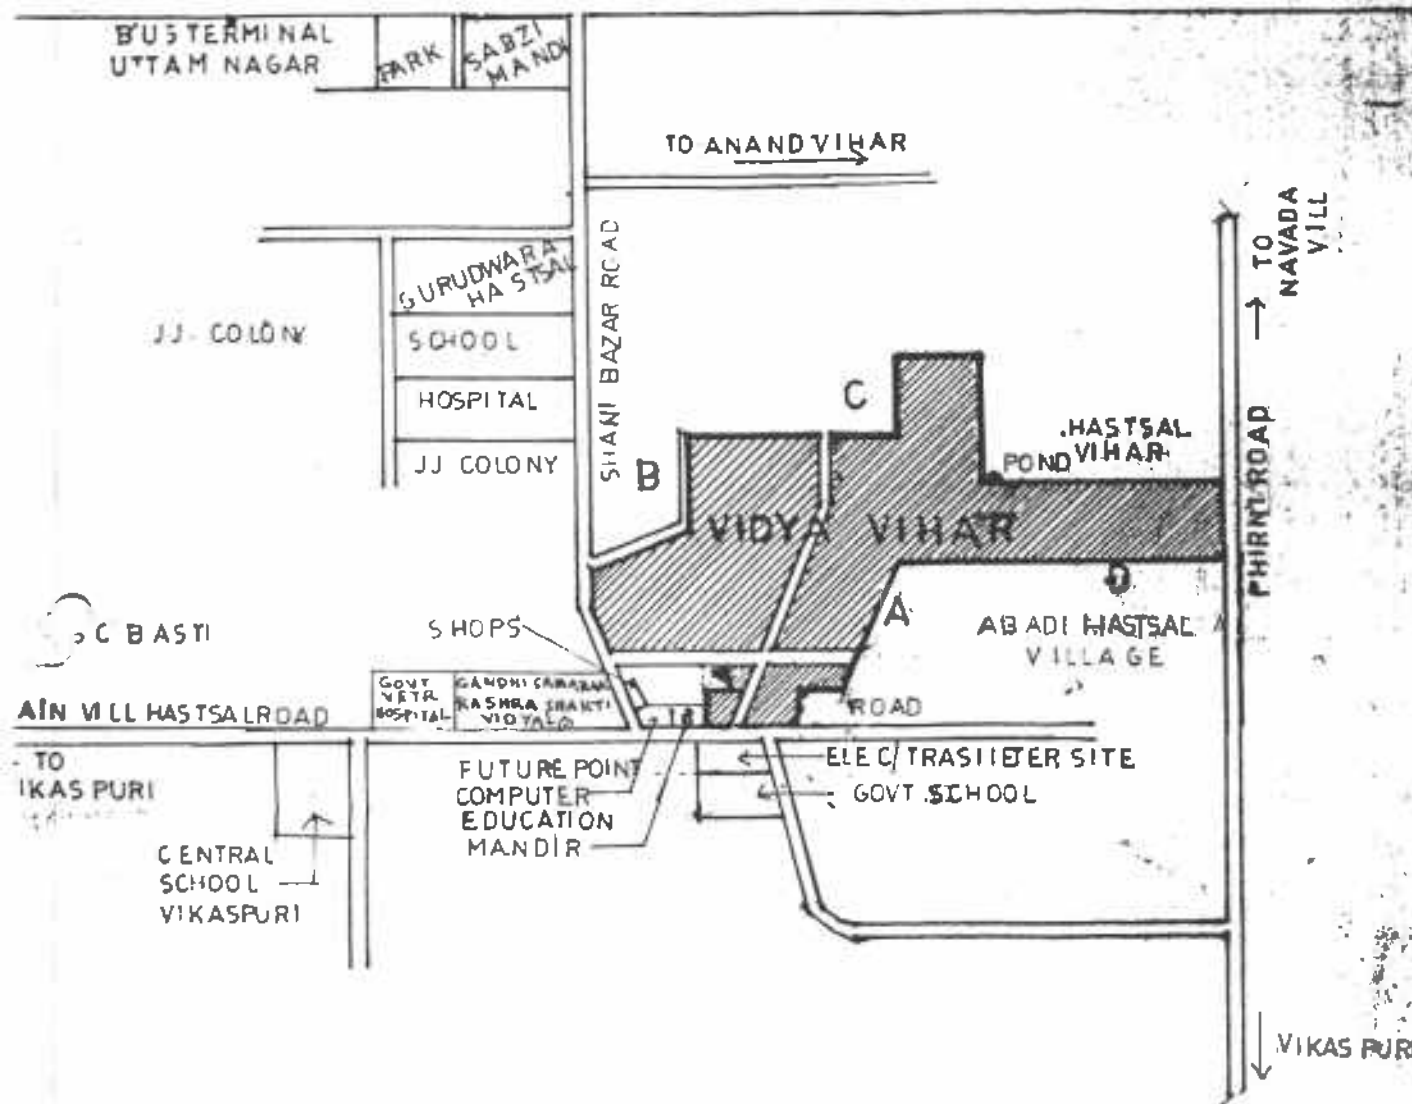


LAYOUT / SITE PLAN

EXISTING SITE PLAN / LOCATION PLAN OF VIDYA VIHAR AT VILLAGE HASTSAL UTTAM NAGAR BLOCKS A, B, C, D

MEASURED 14 ACRES - (56676.57 SQMTS APPROX)

RESIDENT WELFARE ASSOCIATION OF VIDYA VIHAR HASTSAL UTTAM NAGAR NEW DELHI-110059

SCALE - 1:5000

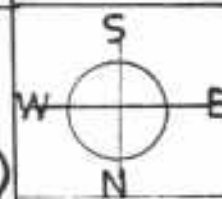

Secretary
Vidya Vihar Welfare Association
At Vill. A-40, Vidya Vihar,
Hastalsal, U.T. Delhi-110059
AUTH SIGN

Nain Singh
NAIN SINGH
ARCHITECT-S-1549
A-40, HARI VIHAR,
PALAM MOD. N.D.-11
ARCHITECT

Secretary
Vidya Vihar Welfare Association
At Vill. A-40, Vidya Vihar,
Hastalsal, U.T. Delhi-110059.

20/7/17

MUNICIPAL CORPORATION OF DELHI
(Town Planning Department)

No. 295/AT/Colony

Nigam Bhawan, K. Gate, Delhi-6

Dated 23/11/94

To

The General Secretary / President
Vidya Vihar Welfare Association
A-3 Vidya Vihar Hostel
Vita Nagar New Delhi-15?

Subject: NOC for electrification and water supply to the
unauthorised colony of Vidya Vihar Hostel Village
Vita Nagar Delhi.

With reference to your application No. NIL
dated 28/8/92 it is to inform you that the layout
plan showing the area proposed for electrification and water
supply has been forwarded to the Commercial Officer-II
D.E.S.U. Grid Sub-sec. 1, P. Estate and Ex. Engineer(P) colonies,
DWS&SDU, Varunapaya, Jhandewalan, New Delhi respectively
vide this office letter No. 293/AT/Colony dt. 23/11/94

(V.K. DUGGAL) 23/11/94

ADDL. TOWN PLANNING OFFICER (D-1) L-1

For Vidya Vihar

President/Secretary

अनाधिकृत कॉलोनी के सम्पत्ति के स्वामियों के संबंध में सूचना
(विद्या विहार वेलफेयर एसोसिएशन हस्तसाल के द्वारा प्रदत्त)

कॉलोनी का नाम व पता

रेजीडेन्ट्स वेलफेयर एसोसिएशन का नाम : **विद्या विहार कॉलोनी ब्लॉक** **हस्तसाल**

सम्पत्ति के स्वामी का नाम	पिता / पति का नाम	प्लॉट नं०/ मकान नं०	क्या प्लॉट है या प्लैट	दूरभाष नं० यदि कोई है	जल (हाँ/नहीं)	विजली का कनेक्शन (हाँ / नहीं)	क्या रेजिडेन्ट्स वेलफेयर एसोसिएशन / सोसाइटी के सदस्य है (हाँ / नहीं)
Vikram	Tej Raj	93	Build up			✓	✓
Narender Yadav	Raj Yadav	94	do			✓	✓
Narender Yadav	Raj Yadav	95	do			✓	✓
Handa	Handa	96	do			✓	✓
Arun Kr. Vij	Om Baksh Vij	97	do			✓	✓
Ashok Kumar	Krishan Kumar	C-1 C/F	Boundary			नहीं	
Rajit Tyagi	Basant Tyagi	C-2 C/F	Boundary			नहीं	
Ramal Tyagi	Basant Tyagi	C-3 C/F	Boundary			नहीं	
Akash Tyagi	Vijay Kumar	C-4 C/F	Plot			नहीं	
Satish Kumar	Yad Ram	C-5 C/F	Plot			नहीं	
Sachin	Ajit Kumar	C-6 C/F	Plot			बंदी	
Ankur	Rajinder	C-7 C/F	Plot			नहीं	
Gajender Kumar	Yad Ram	C-8 C/F	Plot			नहीं	
Mayank	Ashok Kumar	C-9 C/F	Plot			नहीं	
Tinku	Rajinder Kumar	C-10 C/F	Boundary			नहीं	
Krishan Kumar	Yad Ram	C-11 C/F	Boundary			नहीं	
Vikas	Vijay	C-12 C/F	Plot			नहीं	
Satish Tyagi	Yad Ram Tyagi	C-13 C/F	Plot			नहीं	
Surekha	R. Kumar	C-14 C/F	Plot			नहीं	
Shashi	R. Kumar	C-15 C/F	Plot			नहीं	
Ritu	Akash	C-16 C/F	Build up			✓	✓

President/Secretary
For Vidya Vihar A.P. H.S. Association

अनाधिकृत कॉलोनी के सम्पत्ति के स्वामियों के संबंध में सूचना
(विद्या विहार वेलफेयर एसोसिएशन हस्तसाल के द्वारा प्रदत्त)

कॉलोनी का नाम व पता विद्या विहार कॉलोनी हस्तसाल उत्तर नंगा

सम्पत्ति के स्वामी का नाम	पिता / पति का नाम	प्लॉट नं०/ मकान नं०	क्या प्लॉट है या प्लैट	दूरभाष नं० यदि कोई है	जल (हाँ/नहीं)	विजली का कनेक्शन (हाँ / नहीं)	क्या रेंजिडेन्ट्स वेलफेयर एसोसिएशन / सोसाइटी के सदस्य है (हाँ / नहीं)
Shayam Yadav	Rishal Singh	A-82	Plot			Yes	Yes
Namita	Ashok	A-83	Plot //			Yes	Yes
K.T. Daniyal	Thomas	A-84	Plot //			Yes	Yes
Appan Vargees	Vargees	A-84A	Plot //			Yes	Yes
Jasy Mathu	C.K. Mathu	A-85	Plot //			Yes	Yes
Dhan Singh	Jai Singh	A-85A	Plot //			Yes	Yes
Ashok Kumar	R.A. Sahagal	A-87	Plot //			Yes	Yes
Ashok Kumar	R.A. Sahagal	A-88	Plot //			Yes	Yes
Ashok Kumar	R.A. Sahagal	A-89	Plot //			Yes	Yes
Bhagwant Parshi	Hari Shankar	A-90	Plot //			Yes	Yes
Sushil Kumar	Babu Lal	A-91	Plot //			Yes	Yes
Muneesh Ram	Lala Parshad	A-92	Plot //			Yes	Yes
Muneesh	V.K. Tyagi	A-58	Plot //			Yes	Yes
Muneesh	V.K. Tyagi	A-59	Plot //			Yes	Yes
Muneesh	V.K. Tyagi	A-60	Plot //			Yes	Yes
Sunder Yadav	Rishal Singh	A-61	Plot //			Yes	Yes
Sunder Yadav	Rishal Singh	A-62	Plot //			Yes	Yes
Hari Bhagwan	Harbans Tyagi	A-63	Plot //	For Vidya Villa	Water Association	Yes	Yes
Hari Bhagwan	Harbans Tyagi	A-64	Plot //			Yes	Yes
					President		

**अनाधिकृत कॉलोनी के सम्पत्ति के स्वामियों के संबंध में सूचना
(विद्या विहार वेलफेयर एसोसिएशन हस्तसाल के द्वारा प्रदत्त)**

कॉलोनी का नाम व पता

विद्या विहार कॉलोनी हस्तसाल

उत्तम नगर

सम्पत्ति के स्वामी का नाम	पिता / पति का नाम	प्लॉट नं०/ मकान नं०	क्या प्लॉट है या फ्लैट	दुरभाष नं० यदि कोई है	जल (हाँ/नहीं)	बिजली का कनेक्शन (हाँ / नहीं)	क्या रेजिस्ट्रस वेलफेयर एसोसिएशन / सोसाइटी के सदस्य हैं (हाँ / नहीं)
P.O. Denial	P.T. Josheph	A-46	Plot			Yes	Yes
Anju	Jaswant Roy	A-47	Plot			Yes	Yes
Anju	Jaswant Roy	A-48	Plot			Yes	Yes
Tez Ram Paratu	Gopi Chand	A-50	Plot			Yes	Yes
Nazer		A-49	Plot			Yes	Yes
Nirmal Kanta	Sardari Lal	A-51	Plot			Yes	Yes
Nirmal Kanta	Sardari Lal	A-52	Plot			Yes	Yes
Ssiyand Tyagi	Harsaran Tyagi	A-53	Plot			Yes	Yes
Siya Nand Tyagi	harsaran Tyagi	A-54	Plot			Yes	Yes
Saroj Sharma	Sohan Lal Sharma	A-55	Plot			Yes	Yes
Shayam Yadav	Risal Singh Yadav	A-56	Plot			Yes	Yes
Muneesh	V.K. Tyagi	A-57	Plot			Yes	Yes
RajBir Yadav	Bhagat Ram Yadav	A-74	Plot			Yes	Yes
Mukesh Tyagi	Mohinder Tyagi	A-75	Plot			Yes	Yes
Sudhir Tyagi	Mohinder Tyagi	A-76	Plot			Yes	Yes
Ganga Devi	Ram Chander	A-77	Plot			Yes	Yes
Braham Singh	Ram Dass	A-78	Plot			Yes	Yes
Ishwar Dutt	D. Tyagi	A-79	Plot			Yes	Yes
Pardeep	Kunan Lal	A-80	Plot			Yes	Yes
Shree Ram	Bhagwan Dass	A-81	Plot			Yes	Yes

President/Secretary

अनाधिकृत कॉलोनी के सम्पत्ति के स्वामियों के संबंध में सूचना
(विद्या विहार वेलफेयर एसोसिएशन हस्तसाल के द्वारा प्रदत्त)

कॉलोनी का नाम व पता विद्या विहार कॉलोनी हस्तसाल उत्तर म बंगला

सम्पत्ति के स्वामी का नाम	पिता / पति का नाम	प्लॉट नं०/ मकान नं०	क्या प्लॉट है या फ्लैट	दूरभाष नं० यदि कोई है	जल (हाँ/नहीं)	बिजली का कनेक्शन (हाँ / नहीं)	क्या रेजिडेंस वेलफेयर एसोसिएशन / सोसाइटी के सदस्य है (हाँ / नहीं)
Kunti Lal	Subhash Chand	A-26	Plot			Yes	Yes
Rakesh Kumar Rohilla		A-27	Plot			Yes	Yes
Nirmal Tyagi	Risal Singh Tyagi	A-28	Plot			Yes	Yes
Vijay Pal Tyagi	Hari Ram	A-29	Plot			Yes	Yes
Vijay Pal Tyagi	Hari Ram	A-30	Plot			Yes	Yes
Vijay Pal Tyagi	Hari Ram	A-31	Plot			Yes	Yes
Vijay Pal Tyagi	Ramesh Lal Late Ram Raj Sharma	A-32-A	Plot			Yes	Yes
Sham Kumar	Ramjee Lal	A-32	Plot			Yes	Yes
Gaj Raj	Bhim Singh	A-34	Plot			Yes	Yes
Poonam Tyagi	Satish Kumar	A-34/35D	Plot			Yes	Yes
Gaj Raj	Bhim Singh	A-35	Plot			Yes	Yes
Ashok Kumar Tyagi	Vidya Nand Tyagi	A-36	Plot			Yes	Yes
Ashok Kumar	Jamaluddin	A-37	Plot			Yes	Yes
Sh. Dharmendra Kumar	Sh. Ramesh Chander	A-38	Plot			Yes	Yes
Ravi Bhardwaj	Krishan Dutta	A-39	Plot			Yes	Yes
Ram Gopal Sharma	Bhajan Lal Sharma	A-40	Plot			Yes	Yes
Narender Kumar	Ram Gopal Sharma	A-41	Plot			Yes	Yes
Shushil Kumar Tyagi	Daya Nand Tyagi	A-42	Plot			Yes	Yes
Suresh Kumar Tyagi	Dayanand Tyagi	A-43	Plot			Yes	Yes
Ravi Kumar	Mahinder Pal	A-44	Plot			Yes	Yes

President

अनाधिकृत कॉलोनी के सम्पत्ति के स्वामियों के संबंध में सूचना
(विद्या विहार वेलफेयर एसोसिएशन हस्तसाल के द्वारा प्रदत्त)

कॉलोनी का नाम व पता विद्या विहार कॉलोनी हस्तसाल उत्तर नगर

सम्पत्ति के स्वामी का नाम	पिता / पति का नाम	प्लॉट नं०/ मकान नं०	क्या प्लॉट है या फ्लैट	दुरभाष नं० यदि कोई है	जल (हाँ/नहीं)	बिजली का कनेक्शन (हाँ / नहीं)	क्या रजिस्ट्रेशन वेलफेयर एसोसिएशन / सोसाइटी के सदस्य है (हाँ / नहीं)
Om Parkash	Ram Chander	A-3	Plot			Yes	Yes
Jai Dirth	Parmal Singh	A-4	Plot			Yes	Yes
Ramesh Chand Tyagi	Jagat Singh Tyagi	A-5	Plot			Yes	Yes
Devinder Tyagi	Ved Parkash	A-6	Plot			Yes	Yes
Yoginder Tyagi	Ved Parkash	A-7	Plot			Yes	Yes
Narender Tyagi	Ved Parkash	A-8	Plot			Yes	Yes
Pradeep Kumar	Dalip Singh	A-9	Plot			Yes	Yes
Jai Dearth Balbir Singh	Parmal Singh Sachi Ram	A-15	Plot			Yes	Yes
Mahesh Tyagi	Jagat Singh Tyagi	A-15A	Plot			Yes	Yes
Shree Bhagwan	Rishal Singh	A-16	Plot			Yes	Yes
Ved Parkash	Rajbir Singh Tyagi	A-17	Plot			Yes	Yes
Jeeraj Singh	Rajbir Singh Tyagi	A-18	Plot			Yes	Yes
Jeeraj Singh	Rajbir Singh Tyagi	A-19	Plot			Yes	Yes
Shiv Kumar	Annal Parkash	A-20B	Plot			Yes	Yes
Subhash Sharma	Lajpat Rai Sharma	A-20	Plot			Yes	Yes
Sanmit Parshad	Chander Bhan	A-21	Plot			Yes	Yes
Vijay Pal Tyagi	Harish Chand Tyagi	A-22	Plot			Yes	Yes
Kamal Jain	Sumit Parshad	A-23	Plot			Yes	Yes
Kanta Devi	Rohtash Tyagi	A-24	Plot	For Vidya Vihar Association		Yes	Yes
Ved Parkash Arya	Ishwar Dayal Arya	A-25	Plot			Yes	Yes

President

काँलोनी का नाम क्या था

[illegible]

अनाधिकृत कॉलोनी के सम्पत्ति के स्वामियों के संबंध में सूचना
(विद्या विहार वेलफेयर एसोसिएशन हस्तसाल के द्वारा प्रदत्त)

कॉलोनी का नाम व पता **विद्या विहार कॉलोनी हस्तसाल उत्तर नगर**

सम्पत्ति के स्वामी का नाम	पिता / पति का नाम	प्लॉट नं०/ मकान नं०	क्या प्लॉट है या प्लेट	दूरभाष नं० यदि कोई है	जल (हाँ/नहीं)	विजली का कनेक्शन (हाँ / नहीं)	क्या रजिस्ट्रार वेलफेयर एसोसिएशन / सोसाइटी के सदस्य हैं (हाँ / नहीं)
Ram Wati	Subhash	B-41D	Plot //			Yes	Yes
Ashok Kumar	Banarsi Lal	B-42	Plot //			Yes	Yes
Khairati Lal	Lal Chand	B-42A	Plot //			Yes	Yes
Balvinder Singh	Dalip Singh	B-43B	Plot //			Yes	Yes
Murari	Giri Raj	B-44	Plot //			Yes	Yes
Pooja	Vijay Kumar	B-44A	Plot //			Yes	Yes
Sh. Sohan Lal	Budhan Singh	B-44B	Plot //			Yes	Yes
Amar Singh	Kesher Lal	B-45A	Plot //			Yes	Yes
Dhamyanti	Bani Singh	B-45B	Plot //			Yes	Yes
Kulwant Singh	Late Amreek Singh	B-46A	Plot //			Yes	Yes
Firtu Ram	Satia Ram	B-46	Plot //			Yes	Yes
Mohan Lal / Gyan Devi	Vishaym Ram / Ishwar Chand	B-47	Plot //			Yes	Yes
Harbhajan	Bhupinder Singh	B-51	Plot //			Yes	Yes
Mahi Lal	Sh. Kishan Lal	B-52	Plot //			Yes	Yes
Harbhajan	Bhupinder Singh	B-52A	Plot //			Yes	Yes
Phirto	Sati Ram	B-52B	Plot //	For Vidya Vihar Association		Yes	Yes
Santra Devi	Banwari Lal	B-53B	Plot //			Yes	Yes
Ram Kumar	Ishwari Parsad	B-53A	Plot //			Yes	Yes
Inder Sain	Chander Ram	B-54	Plot //			Yes	Yes
Manjeet	Indra Singh	B-54A	Plot //				

अनाधिकृत कॉलोनी के सम्पत्ति के स्वामियों के संबंध में सूचना
(विद्या विहार वेलफेयर एसोसिएशन हस्तसाल के द्वारा प्रदत्त)

कॉलोनी का नाम व पता **विद्या विहार कॉलोनी हस्तसाल उत्तर नगर**

सम्पत्ति के स्वामी का नाम	पिता / पति का नाम	प्लॉट नं०/ मकान नं०	क्या प्लॉट है या फ्लैट	दूरभाष नं० यदि कोई है	जल (हाँ/नहीं)	विजली का कनेक्शन (हाँ / नहीं)	क्या रेजिडेन्स वेलफेयर एसोसिएशन / सोसाइटी के सदस्य हैं (हाँ / नहीं)
Radhey Sham	Bhajan Lal	B-32	Plot B-32			Yes	Yes
Sh. Ganpat	Sh. Tulsi Das	B-32A	Plot "			Yes	Yes
Shree Chand	Chunni Lal Bhalla	B-32B	Plot "			Yes	Yes
Ram Kali	Puran Chand	B-33	Plot "			Yes	Yes
Lakshmi	Parbhathi Ram	B-33B	Plot "			Yes	Yes
Tara Chand	Lala Ram	B-34	Plot "			Yes	Yes
Ghan Shyam	Badan	B-34A	Plot "			Yes	Yes
Kanhaiya	Bhajan Lal	B-35	Plot "			Yes	Yes
Saraswati	Chandra Mohan	B-35A	Plot "			Yes	Yes
Raju	Bhoj Raj Singh	B-35B	Plot "			Yes	Yes
Jagdish	Bhajan Lal	B-36	Plot "			Yes	Yes
Raju	Bhoj Raj Singh	B-36A	Plot "			Yes	Yes
Bimla Devi	Jagdish Parshad	B-36B	Plot "			Yes	Yes
Laxman Prasad	Sh. Narayan Jee	B-37	Plot "			Yes	Yes
Harsharan Singh	Sh. Rajinder Singh	B-38	Plot "			Yes	Yes
Kanhaiya	Sh. Dalip Singh	B-39	Plot "			Yes	Yes
Bimla Devi	Raj Kumar	B-40	Plot "			Yes	Yes
Bimla Devi	Raj Kumar	B-40A	Plot "			Yes	Yes
Kailash	Ram Kishan	B-41	Plot "			Yes	Yes
Maya Devi	Bani Singh	B-41B	Plot "			Yes	Yes

अनाधिकृत कॉलोनी के सम्पत्ति के स्वामियों के संबंध में सूचना
(विद्या विहार वेलफेयर एसोसिएशन हस्तसाल के द्वारा प्रदत्त)

कॉलोनी का नाम व पता विद्या विहार कॉलोनी हस्तसाल उत्तर मंगल

सम्पत्ति के स्वामी का नाम	पिता / पति का नाम	प्लॉट नं०/ मकान नं०	क्या प्लॉट है या फ्लैट	दुरभाष नं० यदि कोई है	जल (हाँ/नहीं)	विजली का कनेक्शन (हाँ / नहीं)	क्या रेजिडेंट्स वेलफेयर एसोसिएशन / सोसाइटी के सदस्य हैं (हाँ / नहीं)
Smt. Kalyani Devi	Shish Ram	B-17	Plot <i>B-17</i>			Yes	Yes
Smt. Ram Murti	Tilak Ram	B-18	Plot			Yes	Yes
Attar Singh	Mangat Ram	B-19	Plot			Yes	Yes
Sh. Khima Ram	Murari Lal	B-20B	Plot			Yes	Yes
Sh. Ram Chander	Mohan Lal	B-20	Plot			Yes	Yes
Prakash	Mangat Singh	B-20A	Plot			Yes	Yes
Ram Arora	Jagdish Parshad	B-21	Plot			Yes	Yes
Rakesh Gupta	Naupat Lal	B-21A	Plot			Yes	Yes
Tarun Kumar	Ram Kumar	B-22	Plot			Yes	Yes
Surender Kumar	Bishan Lal	B-23	Plot			Yes	Yes
Prem Lata	Chander Bhan	B-23/A	Plot			Yes	Yes
Chand Kishor	Dhani Ram	B-24B	Plot			Yes	Yes
Satish		B-25	Plot			Yes	Yes
Son Devi	Ram Singh	B-26	Plot			Yes	Yes
Arun Kumar	Om Parkash	B-27	Plot			Yes	Yes
Sarla Devi	Kanwar Singh	B-28	Plot			Yes	Yes
Vijay Kumar	Om Parkash	B-29	Plot	For Vidya Vihar		Yes	Yes
Vijay Kumar	Om Parkash	B-30	Plot			Yes	Yes
Arun Kumar	Om Parkash	B-31	Plot			Yes	Yes
Subhash	Bishan Lal	B-24A	Plot				

-: 5 :-

Registration Act, 1860 as applicable to the Union Territory of Delhi.

13. Legal Proceedings :- The Society may sue or be sued in the name of the President as ^{per} provision laid down under section (6) of the Societies Registration Act, 1860 as applicable to the Union Territory of Delhi.
14. Amendments to the Constitution :- Any amendment in the Memorandum or Rules will be carried out in accordance with the procedure laid down in section 12 of S.R. Act, 1860.
15. Dissolution and Adjustment of Affairs :- If the Society need to be dissolved it shall be dissolved as per provision laid down under sections 13 and 14 of the Societies Registration Act, 1860 as applicable to the Union Territory of Delhi.
16. Application of the Act :- All the provisions under all the sections of the Societies Registration Act, 1860 as applicable to the Union Territory of Delhi shall apply to this Society.

Certified that this is the correct copy of Rules and Regulations of the Society.

Ram Nath
(RAM NATH)
PRESIDENT

T. P. Tyagi
(TEJ PAL TYAGI)
SECRETARY

V. P. Arya
(V.P. ARYA)
TREASURER

For Vidya Vihar Association

Abgudun
President/Secretary

(VED P. ARYA)
23/12/17

(L. P. ARYA)
New Delhi - 110015

ATTESTED.

अनाधिकृत कॉलोनी के सम्पत्ति के स्वामियों के संबंध में सूचना
(विद्या विहार वेलफेयर एसोसिएशन हस्तसाल के द्वारा प्रदत्त)

कॉलोनी का नाम व पता विद्या विहार कॉलोनी हस्तसाल इंदौर नगरी

सम्पत्ति के स्वामी का नाम	पिता / पति का नाम	प्लॉट नं०/ मकान नं०	क्या प्लॉट है या प्लैट	दूरभाष नं० यदि कोई है	जल (हाँ/नहीं)	बिजली का कनेक्शन (हाँ / नहीं)	क्या रजिस्ट्रार वेलफेयर एसोसिएशन / सोसाइटी के सदस्य है (हाँ / नहीं)
Sumit Chotani	Kishan Lal Chotani	B-3A	Plot <i>Bund</i>			Yes	Yes
Brahma Kumari	Ashram	B-2	Plot "			Yes	Yes
Braham Kumari	Ashram	B-3	Plot "			Yes	Yes
Shanti Devi	Hari Ram	B-4	Plot "			Yes	Yes
Ajit Yadav	Chander Yadav	B-5	Plot "			Yes	Yes
Ram Nath	Ganpat	B-6	Plot "			Yes	Yes
Ram Nath	Ganpat	B-7	Plot "			Yes	Yes
Ram Nath	Ganpat	B-8	Plot "			Yes	Yes
Ram Nath	Ganpat	B-9	Plot "			Yes	Yes
Ram Nath	Ganpat	B-10	Plot "			Yes	Yes
Ram Nath	Ganpat	B-11	Plot "			Yes	Yes
Ram Nath	Ganpat	B-12	Plot "			Yes	Yes
Ram Nath	Ganpat	B-13	Plot "			Yes	Yes
Ram Nath	Ganpat	B-14	Plot "			Yes	Yes
Ram Nath	Ganpat	B-15	Plot "			Yes	Yes
Ram Nath	Ganpat	B-16	Plot "			Yes	Yes
Ram Nath	Ganpat		Plot	For Vidya Vihar		Yes	Yes
Naki Ram	Puran Chand	B-17A	Plot "			Yes	Yes
Fakir Chand	Puran Chand	B-17B	Plot "			Yes	Yes
					President/Secretary		

(iii) To prepare the annual reports on the working of of the Society for consideration by the Executive Committee and the General Body.

(d) Treasurer:- (i) To receive all money on behalf of the Society and to issue formal receipts for the same.

(ii) To make payments for the bills and vouchers on the recommendation of the Secretary.

(iii) To maintain the accounts, to prepare the annual statement of the accounts and the budget and to present the same together with the audit report and the budget for the consideration of the Executive Committee and for approval of the General Body.

9. Source of Income and Utilisation of Funds:

(a) Subscription and fee collected from members of the Society.

(b) Gifts, grants and donations.

Income and funds of the Society shall be utilised in fulfillment of the objectives of the Society.

10. Financial year and Bank Account:

(a) The financial year shall be from 1st April to 31st March.

(b) Normally the money collected by the Society shall be deposited in a Nationalised Bank. Such an account will be operated jointly by the Secretary and Treasurer of the Society.

ATTESTED

11. Audit of Accounts: The accounts of the Society shall be be audited by an Auditor to be appointed by the General Body on the recommendations of the Executive Committee.

The Auditor will submit his report to the Executive Committee.

12. Annual List of the E.C.: Once in every year the list of the office bearers and members of Executive Committee of the Society shall be filed with Registrar of the Societies, Delhi as required under section (4) of the Societies

till the new elections are held.

- (d) Election of the office bearers and members of the Executive Committee shall be held by voice vote from among the members in accordance with the bye-laws in existence from time to time under the control of Election Officer to be appointed by the Executive Committee.

7. Powers and Duties of Executive Committee: The powers and duties of E.C. shall be;

- (a) To manage all the affairs of the Society
- (b) To admit new members
- (c) To present reports
- (d) To define duties of the office bearers.
- (e) To convene extra ordinary and ordinary meeting of the General Body
- (f) To accept gifts, grants and donations and utilise the same in fulfilment of the objectives of the Society
- (g) To take action on the Resolutions passed by the General Body and Executive Committee
- (h) To perform such other activities as are conducive to the furtherance of the objectives of the Society

8. Powers and Duties of Office Bearers :

- (a) President:- (i) To preside over all the meetings of the General Body and the Executive Committee.

(ii) To perform all such functions as are warranted by the Constitution and Rules framed thereunder.

- (b) Vice President:- To act in place of the President during his absence.

- (c) Secretary:- (i) To administer and to have full control over the business of the Society.

(ii) To convene the meetings of the

General Body and Executive Committee of the Society and to maintain the minutes of their proceedings.

contd.../4

ATTESTED

(VEDPARY)
Section Officer
Rajdhani College
(University of Delhi)
New Delhi-110015

For Vidya Vidya Association

President/Secretary

B. Any extra-ordinary General Body Meeting may be called by the President either on his own initiative or on requisition requisition by members representing 25% of the membership of the society.

C. Notice for holding any meeting shall be issued by the Secretary prior to the date of such a meeting as follows:

- (i) General Body Meeting - 9 days
- (ii) Extra ordinary General Body Meeting -or Emergency Meeting - 3 days
- (iii) Executive Committee Meeting - 5 days

3. The Executive Committee Meeting: The meeting of the Executive Committee may be convened once in two months by the Secretary. In case of urgency, the Secretary may get the business transacted by circulation also.

4. Quorum : The following shall be the quorum for meetings;

- (i) General Body Meeting - 60% of the total members.
- (ii) Executive Committee Meeting - 7 members.

5. Executive Committee and Office Bearers :

A. Following shall be the office bearers of the society

- (a) President - one
- (b) Vice-President - one
- (c) Secretary - one
- (d) Treasurer - one

B. Executive Committee shall consists of:

- ATTESTED (a) President (b) Vice-President (c) Secretary
(VEDP 17/11/2014) (d) Treasurer (e) Seven elected members and
Section Officer (f) Not exceeding four co-opted members by E.C.

6. Tenure of office and Election procedure:

(a) The tenure of the office bearers and the Executive Committee shall be one year.

(b) Any interim vacancy shall be filled by the Executive Committee.

(c) On the expiry of the term of office bearers and

Executive Committee, the present office bearers

President/Secretary and Executive Committee shall continue to function

RULES AND REGULATIONS OF VIDYA VIHAR WELFARE ASSOCIATION

1.A. Members: Any person who has attained the age of majority and who is a resident of Vidya Vihar Colony may be admitted as a member of the Society on payment of the prescribed admission fee and subscription as follows:

(a) Admission Fee - Rs. 5/-

(b) Annual Subscription - Rs. 10/-

The Subscription Year shall be for the period from 1st April to 31st March irrespective of the date of admission of a member.

B. Removal from Membership: A member shall cease to be a member if his subscription remains unpaid for ^{three} ~~eight~~ months from the ^{due date} ~~commencement~~ of the subscription year. In no case admission fee and subscription shall be refunded to the member.

The Executive Committee may remove a person from the membership of the society who in the opinion of the Executive Committee of the Society is acting in a manner prejudicial to the interest and objectives of the society.

C. Rights and Privileges of Membership: The member shall have the following rights and privileges of

(i) Being present, participation and voting, at all
General Body Meetings

(ii) Eligibility for election to any office of the society.

^{All the members of the Society shall constitute the G.B.}
2. General Body Meeting: (a) The ordinary meeting of the General Body shall be held once in a year on such date, time and place as shall be determined by the Executive Committee to transact the following business:

- (i) Adoption of the annual report
- (ii) Approval of Accounts Statements
- (iii) Election of members of Executive Committee.
- (iv) Consideration and adoption of Resolutions, if any
- (v) Amendments to the Memorandum of Association and
/or Rules and Regulations.

12. Sh. A.S. Solanki Service
WZ/B-4, Vidya
Vihar, Uttam Nagar,
New Delhi-59.

Atta Singh

13. Sh. Tilak Ram Service
WZ/B-4A, Vidya
Vihar, Uttam Nagar,
New Delhi-59.

Phall Ram

14. Sh. K.P. Tyagi, Service.
WZ/A-22, Vidya
Vihar, Uttam Nagar,
New Delhi-59.

Chand

15. Sh. Bikram Singh Tyagi Service
WZ/A-93, Vidya Vihar,
Uttam Nagar, New Delhi-59

बिक्रम सिंह

Signatures of these
persons attested

New Singh
Advocate

D/63/86, A-1/281

Hastnagar Road, Uttam Nagar
New Delhi

For Vidya

President
Atta Singh

ATTESTED

(VEDPARYA)

Secretary

(Uttam Nagar)

New Delhi-110015

23/12/86

5. DESIROUS PARTIES: We the undersigned are desirous of forming a society namely "VIDYA VIHAR WELFARE ASSOCIATION" under the Societies Registration Act, 1860 as applicable to the Union Territory of Delhi in pursuance of this Memorandum of Association of the Society.

SNo.	Name and Address	Occupation	Signature	Name and Address of Witness
1.	Sh. Ram Nath, WZ/B-5A, Vidya Vihar, Uttam Nagar, New Delhi-59.	Social Worker	<i>Ram Nath</i>	
2.	Sh. H.R. Yadav, WZ/B-5, Vidya Vihar, Uttam Nagar, New Delhi-59.	Ex-serviceman	<i>H.R. Yadav</i>	
3.	Sh. Tej Pal Tyagi WZ/A-51-52, Vidya Vihar, Uttam Nagar, New Delhi-59.	Service	<i>Tej Pal Tyagi</i>	
4.	Sh. V.P. Arya WZ/A-23, Vidya Vihar, Uttam Nagar, New Delhi- 59.	Service	<i>V.P. Arya</i>	
5.	Sh. B.S. Verma, WZ/D-41, Vidya Vihar, Uttam Nagar, New Delhi-59.	Business	<i>B.S. Verma</i>	
6.	Sh. Jai Kishan WZ/D-26, Vidya Vihar, Uttam Nagar, New Delhi-59.	Business	<i>Jai Kishan</i>	
7.	Sh. Mukesh Jain WZ/A-31, Vidya Vihar, Uttam Nagar, New Delhi-59.	Business	<i>Mukesh Jain</i>	
8.	Sh. On Pal WZ/A-39-A, Vidya Vihar, Uttam Nagar, New Delhi-59.	Service	<i>On Pal</i>	
9.	Sh. S.N. Tyagi WZ/A-53-54, Vidya Vihar, Uttam Nagar, New Delhi-59.	Service	<i>S.N. Tyagi</i>	
10.	Sh. Brahm Singh WZ/A-78, Vidya Vihar, Uttam Nagar, New Delhi-59.	Service	<i>Brahm Singh</i>	
11.	Shri B.K. Sharma WZ/A-80, Vidya Vihar, Uttam Nagar, New Delhi-59.	Service.	<i>B.K. Sharma</i>	

Signatures of all the persons attached.

Advocate

D/163/86

Uttam Nagar New Delhi.

TESTED
(VEDP-23/12/14)
Section 102
Rajd. n
(Unve. n)
New Delhi-110015

For Vidya Vihar

President/Sec

4. EXECUTIVE COMMITTEE: The names, addresses, occupations and designations of the present members of the Executive Committee to whom the management of the society is entrusted as required under section 2 of the Societies Registration Act, 1860, as applicable to the Union Territory of Delhi are as follows:

S.No.	Name	Address	Occupation	Designations of the Society
1.	SHRI RAM NATH	WZ/B-5A, Vidya Vihar, Uttam Nagar, New Delhi-59.	Social Worker	President
2.	SHRI H.R. YADAV	WZ/B-5, Vidya Vihar, Uttam Nagar, New Delhi-59.	Ex-service-man	Vice-President
3.	SHRI TEJ PAL TYAGI	WZ/A-51-52, Vidya Vihar, Uttam Nagar, New Delhi-59.	Service	Secretary
4.	SHRI V.P. ARYA	WZ/A-25, Vidya Vihar, Uttam Nagar, New Delhi-59.	Service	Treasurer
5.	SHRI B.S. VERMA	WZ/B-41, Vidya Vihar, Uttam Nagar, New Delhi-59.	Business	Member-EC
6.	SHRI JAI KISHAN	WZ/B-26, Vidya Vihar, Uttam Nagar, New Delhi-59.	Business	Member-EC
7.	SHRI MAHESH JAIN	WZ/A-21, Vidya Vihar, Uttam Nagar, New Delhi-59.	Business	Member-EC
8.	SHRI OM PAL	WZ/A-39-A, Vidya Vihar, Uttam Nagar, New Delhi-59.	Service	Member-EC
9.	SHRI S.N. TYAGI	WZ/A-53-54, Vidya Vihar, Uttam Nagar, New Delhi-59.	Service	Member-EC
10.	SHRI BRAHM SINGH	WZ/A-78, Vidya Vihar, Uttam Nagar, New Delhi-59.	Service	Member-EC
11.	SHRI R.K. SHARMA	WZ/A-60, Vidya Vihar, Uttam Nagar, New Delhi-59.	Service	Member-EC
12.	SHRI A.S. SOLANKI	WZ/B-4, Vidya Vihar, Uttam Nagar, New Delhi-59.	Service	Member-EC
13.	SHRI TILAK RAM	WZ/B-4A, Vidya Vihar, Uttam Nagar, New Delhi-59.	Service	Member-EC

ATTESTED,

[Signature]

(VED P ARYA) 23/11/59
Secretary (11)
New Delhi-110015

For Vidya Vihar
President/Secretary
[Signature]

MEMORANDUM OF ASSOCIATION OF VIDYA VIHAR WELFARE ASSOCIATION

WZ/A-51-52, Vidya Vihar, Hastal Road, Uttam Nagar, New Delhi-59.

1. NAME OF THE SOCIETY : The name of the society shall be the Vidya Vihar Welfare Association.
2. REGISTERED OFFICE : The registered office of the society shall remain in the Union Territory of Delhi and at present it is at the following address:

WZ/A-51-52, Vidya Vihar,
Hastal Road, Uttam Nagar,
New Delhi-110059.

3. AIMS AND OBJECTS : The aims and objects for which the society is established are as under:-

(A) To promote social welfare activities conducive to protection and human rights and improvement of living standard of the members of the society.

(B) To strive for the provision of hospital, school, library, playground and other civic amenities in Vidya Vihar Colony and

(C) To undertake all such activities as may be conducive to the promotion of the objects of the society.

"All the incomes, earnings, moveable and immoveable property of the society shall be utilised and applied towards the promotion of its aims and objects only as set forth in the Memorandum of Association and no profit on thereof shall be paid or transferred directly or indirectly by way of dividends, bonus, profit etc. in any manner whatsoever, to the present

or past members of the society or to any person claiming through any one or more of the present or past members.

No member of the society shall be any personal claim on any moveable or immoveable properties of the society or make any profit whatsoever by virtue of this membership."

ATTESTED

(VED PARYA)
Section Officer (A/C)

President/Secretary

contd /2.

MEMORANDUM OF ASSOCIATION
AND
RULES AND REGULATIONS
OF
VIDYA VIHAR WELFARE ASSOCIATION

WZ/A-51-52, VIDYA VIHAR, HASTSAL ROAD,
UTTAM NAGAR, NEW DELHI-110059.

For Vidya Vihar Welfare Association

[Signature]
President/Secretary

ATTESTED

[Signature]
(VED PARYA) 23/12/10
Secretary
(Uttam Nagar Welfare Association)
New Delhi-110015

Cell. 20285415

Phone : 25371620

VIDYA VIHAR WELFARE ASSOCIATION (REGD.)

A-17, VIDYA VIHAR, HASTSAL,
UTTAM NAGAR, NEW DELHI-110059

Regn. No S/18633/88

Ref. No. VVWA

NOTIFICATION

Dated 23.12.2007

This is for the information of all concerned that following have been unanimously elected office-bearers of Vidya Vihar Welfare Association (Regd.) in the General Body meeting held at 10 AM on 23.12.2007 at A-17, Vidya Vihar chaired by Sh. Vijay Pal Tyagi, the outgoing President.

<u>SN.</u>	<u>Name</u>	<u>Office</u>	<u>Occupation</u>	<u>Address</u>
1	Sh. S.B. Yadav	President	Social Worker	A-17, Vidya Vihar
2	Sh. Amar Singh	Vice-President	Service	B-45 - D -
3	Sh. Ved P. Arya	Secretary	Service	A-25 - D -
4	Sh. Tilak Ram	Jt. Secretary	Service	B-17 - D -
5	Sh. Pradeep Tyagi	Treasurer	Business	A-9 - D -
6	Sh. Jagdish	Jt. Treasurer	Self Employed	B-36 - D -
7	Sh. Vijay Pal Tyagi	Advisor	Service	A-29 - D -

(VED P ARYA)
SECRETARY

(S. B. YADAV)
PRESIDENT

Copy for information and records to:

1. Registrar of Societies, GNCT Delhi.

2. Dept. of Urban Development GNCT Delhi.

(VED P ARYA)
SECRETARY

(S. B. YADAV)
PRESIDENT

For Vidya Vihar Welfare Association

President/Secretary

CERTIFICATE OF REGISTRATION

SOCIETIES ACT, XXI OF 1860

No. S/18633

OF 1988

I hereby certify that VIDYA VIHAR

WELFARE ASSOCIATION.

has been registered under the SOCIETIES REGISTRATION
ACT, XXI OF 1860.

GIVEN UNDER MY HAND AT DELHI ON THIS 11th day of
FEB., One thousand nine hundred and
eighty-eight.

Registration fee of Rs 50/- paid.



[Signature]
REGISTRAR OF SOCIETIES
DELHI ADMINISTRATION
DELHI

For Vidya Vihar Welfare Association

[Signature]
President/Secretary

GOVT. OF NCT OF DELHI
DEPARTMENT OF URBAN DEVELOPMENT
9TH LEVEL, DELHI SECTT.
NEW DELHI

ACKNOWLEDGEMENT RECEIPT

Application for Regularization of Unauthorized Colony-Named

विद्या बिहार इ-त साल
-ई दिल्ली - 110059

-has been received from Sh. --- के. सी. त्यागी प्रधान
-----on behalf of RWA alongwith site plan and details of property
owners

(Signature)

Application No. N. 0 1484

Dated: 26/7/2006

For Vidya Vihar Welfare Association

President/Secretary



NO OBJECTION CERTIFICATE

14AA 380926

This is to certify that the area of Vidya Vihar, Welfare Society Registration No. S/18633 of 88, Hastal, Uttam Nagar, New Delhi-59 not fall under the slum improvement and clearance 1956 Act, NOC from the Additional Commissioner (slum & J.J.) MCD & DDA for slum clearance and owning Agencies is not be obtain as the area does not fall in any Govt. Sites. Hence no clearance is required for MCD to be signed by Authorised Signature/Residence of R.W.A., The Architect and Town Planner.

President

Deven Singh

Architect

DR. A. MALIK
ARCHITECTURE

ATTESTED
Sd/-

31 DEC 2007

31 DEC 2007





दिल्ली DELHI

E 084635

UNDERTAKING

That the residence of Vidya Vihar, Welfare Society Registration No.S/18633 of 88, Hastsal, Uttam Nagar, New Delhi-59 shall avoid by the lay out plan as may be approved with or without condition.

1. That the R.W.A. shall pay necessary development charges for provision of Electricity, Water, Sewerage, drain or any other charges as may be liked by D.D.A./Local body.
2. That the Association shall surrender the land required in favour of D.D.A./N.D.M.C./M.C.D. free or cost in order to provide for Roads and other civic Amenities or Community facilities in confirmation with planning development control norms.

For Vidya Vihar Welfare Association

[Signature]
President/Secretary

[Signature]

			opment
	-Raods -Water Supply -Hand pumps -Tube wells -Underground Water Tank -Street Light -ESS/Transformers/Generators -Drains -Sewerage/Sanitation -Fire fighting installations	1 12 4 N/A 20 2 N/A N/A N/A	
31.	Status of Facilities	Nos./Area/ Width/Length	Stage of Devel- opment
	-Parks/Transport lots/Common -Open space -Schools -Community Hall -Common parking areas -Dispensary/Health Centre -Religious structures -Police Post/Fire Post	Nil Nil Nil Nil Nil Nil	

Enclosures:

- Resolution of the Resident Society.
- Registration Certificate of Society with authenticated List of members/owners/occupants.
- Existing Survey (05 copies + CD)
- Regularisation Plans/ 5 Lay out Plan (Service plan (05 copies+ CD).
- Undertaking as mentioned.
- Certificates/documents/NOCs as mentioned.

Signature of Authorised Signatory
Resident Society

For Vidya Vibhar

Abhyudhan
President/Secretary

19.	List of members with Plot/Property No.(to be attached)	215
20.	Percentage of Residents/house owners as members of the Resident Society	85%

21. No. of Built-up Plots: (Min.35% of Gr.Floor permissible coverage)

- (i) Upto 100 sq.mts. -10.....
- (ii) Above 100 sq.mts. -8.0.....
- (iii) Above 250 sqm. -4.....

22. No. of Vacant Plots:

- (i) Upto 100 sq.mts. -21.....
- (ii) Above 100 sq.mts. -9.....
- (iii) Above 250 sqm. -1.....

23.	Land use: As per Master Plan As per Zonal Plan		
24.	Whether falls in Reserved Forests or Regional Park	No	Yes/No
25.	Whether the Colony effects/falls over Master Plan Road alignment Railway Line Metro Corridor Water Supply/sewerage lines/Utilities Works	No.	
26.	Any Monuments/Heritage Buildings in the Colony or in the vicinity?	No	
27.	Key Plan/Site Plan of unauthorised Colony and description of boundaries..... (Please attach scaled Key Plan/Plan of Colony superimposed on Zonal Plan/City Survey Map indicating North Point, surrounding features, adjacent roads, buildings, drains, electricity, lines etc.)	Yes	
28.	NOC as mentioned at para IV (ii):(Please attach)	Yes	
29.	Undertaking/Indemnity Bond(Please attach)	Yes	
30.	Status of Services	Nos./Area/ Width/Length	Stage of Devel-

Application & check list for Regularisation of Unauthorised Colony

(To be filled up by the Resident Society and to be countersigned by Architect-Town Planner & Service Engineer)

1.	Name and address of the Colony	17, Vidya Vihar, Hastal
2.	Regn. No. in the GNCTD list	1484
3.	Name of Resident Society	VIDYA VIHAR WELFARE ASSOCIATION
4.	Registration no. of the Resident Society (with Registrar of Societies)	18633
5.	Names of Physical Surveyor & Socio-economic Surveyor	En. Baidya Nath Pd.
6.	Name of Services Engineer	En. Baidya Nath Pd.
7.	Name of Supervising Engineer	Somendra
8.	Name of Authorised Signatories	Devendra Malik ARCHITECT DEVENDRA MALIK B. ARCH. M.C.A. C-1101/124143 COUNCIL OF ARCHITECTURE
9.	Category of colony (as notified vide Public notice dated 14.10.2007)	G
10.	Revenue Village	HASTAL
11.	Zone (As per Master Plan of Delhi)	NAJAFGARH
12.	Date from which unauthorised colony exists	1981
13.	Location/surroundings (Towards North, South, East & West)	WEST
14.	Development Area No. MCD MCD/NDMC/Cantl. Board Area? Whether falls in Notified Slum Area?	No.
15.	Total area of Unauthorised Colony	42106 Sq. mtr
16.	Land Status/Ownership	ownership
17.	Court Case, if any (Please attach details)	N/A
18.	Land whether notified for acquisition	N/A

Resident Welfare Association

(Regd. No.....18633.....)

To,

The Secretary
Urban Development Ministry
Delhi Secretariat
New Delhi-110002

Dear Sir,


We are submitting herewith the following documents as per required by Urban Development of Delhi Govt.:-

1. Layout Plan
2. Key Plan
3. Survey Plan
4. Service Plan
5. N.O.C.
6. Indemnity Bond from President of the association
7. Affidavit from President association
8. Registration certificate of association

Yours faithfully,

President RWA

For Vidya Vihar Welfare Association

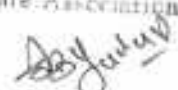
President/Secretary



दिल्ली DELHI

AFFIDAVIT/UNDERTAKING

22AA 041774

I, S.B. Yadav, son of Rishal Singh Yadav, R/o A-17, Vidhya Vihar, Vill. Hastal, Uttam Nagar, New Delhi, President of Vidya Vihar Welfare Association (Regd.), A-17, Vidhya Vihar, Hastal, Uttam, Nagar, New Delhi (Regn. No. S/18633/88), do hereby solemnly affirm and declare as under:-

1. That I/we shall abide by the layout plans as may be approved with or without conditions.
2. That I/we shall transfer the land available, if any for social infrastructure in the name of the DDA or the MCD/MDMC free of cost, in order to provide such social infrastructure.

VERIFICATION:

Verified at New Delhi on this 13th August, 2008 that the contents of the above affidavit are true and correct to the best of my knowledge and belief.

DEPONENT

ATTESTEE

DEPONENT

NOTARY PUBLIC

For Vidya Vihar Welfare Association

13 AUG 2008

GOVERNMENT OF NCT OF DELHI
URBAN DEVELOPMENT DEPARTMENT
10TH LEVEL, DELHI SECRETARIAT,
I.P. ESTATE NEW DELHI

F.No. 1527

Dated: 10/08/08

To

The President, RWA

Vidya Nagar,

Hasthal,

New Delhi

Sub: Verification of documents of unauthorized colonies for the purpose of regularization.

Sir,

Read: A preliminary scrutiny of the application submitted by the unauthorized colony and figuring at serial No. 1484 of the list of such unauthorized colony has been made. It has been noted that you have not submitted the following required documents, along with your application:-

As per check list enclosed.

You are therefore, requested to kindly get the registration of your resident society done immediately, if not already registered, with the Registrar of Societies GNCT of Delhi. A copy of the certificate along with other deficient documents as pointed out above may please be got ready as the government of NCT of Delhi proposes to hold a camp shortly for rectification of deficiencies in the application forms.

This is in pursuance of the decision to grant a provisional registration certificate. The date and time of the camp would be notified through public advertisement.

Yours faithfully,



(J.G. ARORA)

DY. SECRETARY (UC)

Encl: Check list.

CHECK LIST OF DOCUMENTS

Name of Colony:- *Vidya Nagar, Hasthal.*
Regn./Sl. No.:- *1484*

- Registration Certificate of Resident Society - *Yes.*
- Existing Layout Plan of the colony on the scale of 1:1000, prepared by an Architect/Town Planner signed by President/Secretary of the Resident Society. - *Yes.*
- Complete list of members with details such as plot Nos. and area of the colony - *Yes.*
- Land status with Khasra No. accompanied by a site plan giving the physical description of the site - *No.*
- Undertakings: - *Yes.*
 - i. That they shall abide by the layout plans as may be approved with or without conditions
 - ii. That they shall transfer the land available, if any for social infrastructure in the name of the DDA or the MCD/NDMC, free of cost, in order to provide such social infrastructure

14/8/2008
[Signature]

GOVERNMENT OF NCT OF DELHI
URBAN DEVELOPMENT DEPARTMENT
10TH LEVEL, DELHI SECRETARIAT,
I.P. ESTATE, NEW DELHI

F. No. 1-33/UC/UD/Policy/08/PF/

Dated:- 13 AUG 2008

To,

The President / Secretary

RWA Vichya Vikas

Hasdole

Area No 14/24

Registration No. 14/24

Sub: - Eligibility slip for issuance of Provisional Regularization Certificate.

Sir,

The documents submitted by you have been scrutinized and your unauthorized colony bearing Registration No. 14/24 has been found eligible for issuance of Provisional Certificate of Regularization.

By Jyoti
13/8/2008

Yours faithfully,

(Incharge)

Counter No. 01

Urban Development Deptt.
(Govt. of NCT of Delhi)

Delhi Secretariat New Delhi - 2