



दिल्ली DELHI

D 990336

INDEMNITY BOND

THIS INDEMNITY BOND IS MADE AT DELHI ON THIS 13TH DAY OF DECEMBER, 2007, AZAD SINGH PRESIDENT OF PRATAP NAGAR, MAYUR VIHAR PHASE-I, DELHI-110091, RESIDENT WELFARE ASSOCIATION, HOUSE NO.36, STREET NO.9, PRATAP NAGAR, MAYUR VIHAR PHASE-I, DELHI-110091, (hereinafter called the Executant).

*****IN FAVOUR OF*****

THE LOCAL BODY/ DDA/MCD/ COMPETENT AUTHORITY OF AREA PRATAP NAGAR, MAYUR VIHAR PHASE-I, DELHI-91.

AND WHEREAS I am the President of the above said society and I declared that the houses of the above locality are safe made according to all necessary measures for retrofitting against the seismic requirements and the structural stability of the said buildings/ houses are good, the said house are also safe from all necessary calamities, such as earthquakes.

AND WHEREAS I indemnify on behalf of the RWA, to the concerned authority for all losses, charges damages, expenses and litigations in respect of the above said houses.

IN WITNESSES WHEREOF this indemnity bond is hereby executed at Delhi on the date first above mentioned, in the presence of :-

Witnesses :-

1. CHAMAN SINGH
12C. Pratal Nagar

अज्ञात
EXECUTANT

प्रताप नगर आवासीय अन्तर्गत निवासि

ATTESTED

NOTARY PUBLIC

3 DEC 2007



श्री. शीशपाल मन्त्र

CH. SHISHPAL Member

दिल्ली विधान सभा

Delhi Legislative Assembly (Tughlakabad)

कार्यालय: 1/4, रीतिगा गाँव, संगम विहार, नई दिल्ली-110 062, दूरभाष: 644 4101

Off: 1/4, Riti Ga, Sangam Vihar, New Delhi-110 062, Phone: 644 4101

निवास: 8A/52, कलकपि एस्टेट, नई दिल्ली-110 019, दूरभाष: 642 7594

Res: 8A/52, KalKapi Estd., New Delhi-110 019, Phone: 642 7594

Dated:- 15-2-1994.

To,

The Executive Engineer,
Electrical, South Zone,
Delhi Electric Supply Undertaking,
Nehru Palace, New Delhi.

Subject: Supply for Tubewell.

Dear Sir,

Please find enclosed herewith an application for supply of 3 Phase supply for Tubewell in Lal Guan, Prem Nagar, (Surja Camp). In this connection, it is requested that the matter may be taken urgently.

I hope that the action will be taken in the matter on top priority.

CH. SHISHPAL (MLA)

भारतीय गैर न्यायिक

दस
रुपये
रु.10



TEN
RUPEES
Rs.10

INDIA NON JUDICIAL

दिल्ली DELHI

14AA 102579

UNDERTAKING

I, AZAD SINGH PRESIDENT OF PRATAP NAGAR, MAYUR VIHAR PHASE-I, DELHI-110091, RESIDENT WELFARE ASSOCIATION, HOUSE NO.36, STREET NO.9, PRATAP NAGAR, MAYUR VIHAR PHASE-I, DELHI-110091, do hereby solemnly affirm and declare as under :-

1. That RWA/ all plot holder will abide by the layout plan and service plan to be approved Regularized by the concerned local body.
2. That plot earmarked for common services, parks, roads, parkings and facilities shall be handed over to DDA/MCD
3. That RAW/ all plot holders shall pay necessary development charges for provision of electricity, water Sewerage and drainage and other charges as may be fixed by the DDA/MCD or the concerned local body.
4. That the processing fees and other related charges to be paid by the property owners to the concerned local body/DDA/MCD as notified at appropriate time.
5. That cost of land and penalty in respect of at lease 75% of the area of land in the colony, or at lease 75% of the number of builtup plots whichever is higher at the appropriate time as notified shall be paid plot holders/ property owners.
6. That plot holders/ RWA shall abide by the layout plan may be approved with or without conditions.

ATTESTED

अजित सिंह

DEPONENT

VERIFICATION :-

Verified at Delhi on 13.12.2007. The contents of the above statement of mine are true and correct to the best of my knowledge and nothing has been concealed thereon.

3 DEC 2007

प्रमाण पत्र अजित सिंह
DEPONENT



शिक्षित बनो।

संघठित रहो।

संघर्ष करो।

भारत रत्न डा० भीम राव अम्बेडकर जन जागृति समाज संघ

कार्यालय अम्बेडकर भवन J/33, प्रेम नगर
ताल कुआं, एम. वो. रोड बदरपुर नई दिल्ली-44



भारतीय संविधान निर्माता

क्रमांक

दिनांक 15-02-94.

शेखर जी,

श्री मान कर्मचालक महोदय,
डि० कि० प्रदाय संस्था,
दिल्ली क्षेत्र, नेहरू लैस,
नई दिल्ली.

विषय:- ट्यूबवैल हेतु लीन केस लड़ाने वाला करने हेतु जायना पत्र।

मान-यवर,

निवेदन है कि हमारी बस्ती में आपने बिनाग कर दिया आपकी के खर्चे व लार लगे हुये हैं जो कि पहले लीन केस चालु थे लेकिन अब केवल दो ही केस चालु है। अब हमारी बस्ती में एक ट्यूबवैल बंद हो रहा है जिसके लिए लीन केस लड़ना आवश्यक है। अतः आपसे अनुरोध है कि ट्यूबवैल के बन्दगी हेतु इसके लीन केस चालु करने का आदेश दें जिससे कि इस बस्ती के समस्त निवासियों को पीने का पानी सुलभ हो सके। आशा है आप हमारी जायना स्वीकार करेंगे। आपकी अति कृपा होगी।

मान-यवर

(समस्त निवासियों)
P.T.O

भवदीय
समस्त निवास
सुरजा केस प्रेम नगर
लाल कुआं (952 32)

**CERTIFICATE OF REGISTRATION
UNDER SOCIETIES REGISTRATION ACT XXI OF 1860**

NO. S- 56588 of 2006

I hereby certify that "Pratap Nagar Awasaye Jan
Vikas Samiti" at 36, Pratap Nagar, Mayapuri
Nihar, Phase-I, Delhi - 110091.

has this day been registered* under the Societies Registration Act, XXI of 1860.

Given under my hand at Delhi on this 14th day of Sep.

Two Thousand Six.

Fee of Rs. 50/- paid.



Rakesh Chandra
**REGISTRAR OF SOCIETIES
GOVT. OF NCT OF DELHI
DELHI.**

**This document certifies registration under the Society Registration Act, 1860. However, any Govt. department or any other association / person may kindly make necessary verifications (on their own) of the assets and liabilities of the society before entering into any contract / assignment with them.*

31/5/11
श्री आशिष सिंह
प्रमाण

प्रताप नगर आवासीय जन विकास समिति

श्री शीशपाल

SHIPAL

विधान सभा (सदस्य)

Delhi Legislative Assembly (Member)
Constituency Tughlakabad



सत्यमेव जयते

34
Head Off. & Resi. : 8A/52, Kalkaji Extn., New Delhi - 19 Phone : 61
मुख्य कार्यालय व निवास : 8A/52, कालकाजी एक्स. नई दिल्ली-19 दूरभाष-61
Off : 1/4 Ratia Marg, Sangam Vihar, New Delhi - 62, Phone : 69
कार्यालय १/४ रतिया मार्ग संगम विहार नई दिल्ली - 62, दूरभाष - 69
A-18, Pul Pehlad Pur, New Delhi - 110044, Phone : 681
A-18, पुल प्रहलाद पुर, नई दिल्ली - 110044, दूरभाष - 681
दिल्ली विधान सभा कमरा नं० 32 दूरभाष - 291

§ 5 §

जैसा कि गुरु रविदास मार्ग के बीच का फुटपाथ का कार्य लगभग दो साल पहले शुरू हुआ था जो अभी तक पूरा नहीं किया गया है बल्कि जो पहले फुटपाथ बना हुआ है उसे तोड़ने के कारण यह पर आस-दिन दुर्घटनाएं होती रहती हैं तथा दूसरे रोड़ ओखला इस्टेट रोड़ नं. 13 पर दोनों फुटपाथ कार्य चल रहा है उसमें इतनी घटिया निर्माण सामग्री का इस्तेमाल किया जा रहा है कि आगे फुटपाथ बन रहा है और पीछे-पीछे उसे टुकड़े सड़ पर बिखरे पड़े हैं जिससे यहां के निवासियों को रोजाना दुर्घटना का सामना करना पड़ता है ।

ड. पुलिस विभाग :- तुगलकाबाद विधान सभा क्षेत्र की संगम विहार कलोनी अपराधों की घंटी में आती जा रही है क्योंकि इस क्षेत्र के चौकी इंचार्ज अतुल कुमार व पुलिस अधिकारी असांमानिक तत्वों को समर्थन दे रहे हैं जिसकी वजह से संगम विहार में अपराध बेइन्तहां तक पहुंच गए हैं इस कलोनी में खुलेआम कच्ची शराब व नशीले पदार्थ की बिक्री, अवैध कब्जे व गरीब जनता के साथ बेवजह मार-पीट हो रही है ।

घ. हरकेश नगर :- वार्ड नं. 66 की झुग्गियों को तोड़ना बन्द किया जाए ।

अतः महोदय उपरोक्त समस्याओं को देखते हुए आपको खुद ही मालूम पड़ गया होगा कि मेरे क्षेत्र में किसी तरह दिल्ली सरकार व संबंधित विभागों ने निजी स्वार्थों की वजह से लापरवाह तानाशाही व भ्रष्टाचारी अपना रखी है ।

इसलिए मैं आपसे आशा करता हूं कि उपरोक्त सभी समस्याओं का समाधान आप शीघ्र ही करेंगे जिससे यहां के निवासियों को मूलभूत सुविधाएं शीघ्र मिल सकें व भ्रष्ट अधिकारियों के खिलाफ निष्पक्ष जांच कर सख्त से सख्त कानूनी कार्यवाही कराएँ ।

धन्यवाद सहित,

श्री तेजेन्द्र खन्ना जी,
माननीय उपराज्यपाल,
दिल्ली प्रदेश, राजनिवास,
राजपुरा रोड़, दिल्ली.

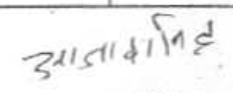
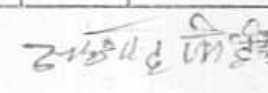
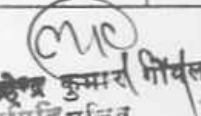
आपका

श्री शीशपाल

LOP of Pratap Nagar Near Mayur Vihar, Phase – I, List No.-323- 637/ 1071

Address : House No.-36, Gali No-9, Pratap Nagar, Delhi -91.

Sl. No.	Name of Plot Owner	Father's Name	House No.	Tele. No.	Water Connection Yes / No	Electricity Connection Yes / No	If Member of Residential Wel. Asso. Yes / No.
1.	Om Prakash	Sh. Gani Lal	62 E	9818358035	Yes	Yes	Yes
2.	Mahander Goel	Sh. Mohan Lal	63 A	22750040	Yes	Yes	Yes
3.	Satish Kumar	Sh. Badloo	64 A		Yes	Yes	Yes
4.	Mauna	W/o Sh. Hari Kishan	65 A	9868622902	Yes	Yes	Yes
5.	Sadilal Sindu	Sh. P. Lal	66 A	22794610	Yes	Yes	Yes
6.	Kishan Kumar		66 B	22759834	Yes	Yes	Yes
7.	Amar Singh	Sh. NawRatan Singh	67 A	22759847	Yes	Yes	Yes
8.	Nilesh Kumar Seth	Sh. Ram Chand Seth.	69 A	9810300949	Yes	Yes	Yes
9.	Naresh Mittal	Sh. Ram Das Mittal	69 B	22758277	Yes	Yes	Yes
10.	Ramesh Rani	W/o Sh. Ram Prakash	68 A	55816810	Yes	Yes	Yes
11.			70 A		Yes	Yes	Yes
12.	Kashav Chaturvedi	Sh. Ram Laken Chaturvedi	41 A	22756964	Yes	Yes	Yes
13.	C. Kumar Mohanti	Sh. Pandav Mohanti	41 B	9810356889	Yes	Yes	Yes
14.	Geeta Devi	W/o Sh. Lachoo Ram	35 C		Yes	Yes	Yes
15.	Balraj Singh	Sh. Jai Chand	35 A		Yes	Yes	Yes
16.	Pratap Singh	Sh. Hari Chand	35 B		Yes	Yes	Yes
17.	Chaman Singh	Sh. Jai Chand	12		Yes	Yes	Yes
18.	Pratap Singh	Sh. Hari Chand	12 A		Yes	Yes	Yes
19.	Munesh Kumari	W/o Sh. Kartar Singh	12 B		Yes	Yes	Yes
20.	Mahendri	Wo Sh. Sarda Ram	12 C		Yes	Yes	Yes
21.	Ashok Kumar	Sh. Prathvi Raj	13 A		Yes	Yes	Yes
22.	Sukhmal Chand Jain	Sh. Prem Chand Jain	36 C	64517772	Yes	Yes	Yes
23.	Sumati Shastri	W/o Sh. L.D. Shastri	36 E	22750182	Yes	Yes	Yes
24.	Rohtas	Sh. Chander	13		Yes	Yes	Yes
25.	Mahesh Chand	Sh. Jai Chand	131		Yes	Yes	Yes
26.	Jai Chand	Sh. Ram Sharan	65		No	No	Court Case Pending
27.	Rameshwar Dayal	Sh. Neki Ram	65 E 65 B		No	No	Court Case Pending
28.	Dr. Sach Deva	Sh.	65 A		Yes	Yes	Yes
29.	Jashpal Rana	Sh. Rana	65 D		Yes	Yes	Yes

महेंद्र सिंह
 प्रधान
 प्रताप नगर आवासीय जन समिति
 दिल्ली-91

महेंद्र कुमार शर्मा
 सचिव
 प्रताप नगर आवासीय जन समिति
 दिल्ली-91



सत्यमेव जयते

Head Off. & Resi. : 8A/52, Kalkaji Extn., New Delhi - 19 Phone : 6993594
मुख्य कार्यालय व निवास : 8A/52, कालकाजी एक्स. नई दिल्ली-19 दूरभाष-6993594
Off : 1/4 Ratia Marg, Sangam Vihar, New Delhi - 62, Phone : 6984101
कार्यालय १/४ रतिया मार्ग संगम विहार नई दिल्ली - 62, दूरभाष - 6984101
A-18, Pul Pehlad Pur, New Delhi - 110044, Phone : 6816777
A-18, पुल प्रहलाद पुर, नई दिल्ली - 110044, दूरभाष - 6816777
दिल्ली विधान सभा कमरा नं० 32 दूरभाष - 2914824

सं. : 1751/2/97

दिनांक : 4/4/97

तुगलकाबाद विधान सभा क्षेत्र में भा.जा.पा. सरकार डी.डी.ए., डेसू,
दिल्ली नगर निगम व पी.डब्ल्यू.डी. विभाग द्वारा जानबूझकर सौतेला
व्यवहार अपनाने के संबंध में ।

RAJ NATH'S Delhi-54

Copy Rec 445-M

Dated 2-2/4/97

आदरणीय श्री तेजेन्द्र उन्ना जी,

मेरे विधान सभा क्षेत्र को दिल्ली सरकार द्वारा जानबूझकर उपेक्षित किया जा रहा है जिसके कारण क्षेत्र में अशान्ति का माहौल बन गया है क्योंकि जिन इलाकों में लगभग 30 सालों से लोग बसे हुए हैं उन क्षेत्रों में भा.जा.पा. कार्यकर्ताओं के साथ उपायुक्त, राजस्व {रेव्यू}, एस्.डी.एम., तहसील व संबंधित विभागों के अधिकारी तोड़-फोड़ करने की नीयत से सर्वे आदि आए-दिन करते रहते हैं व क्षेत्र की जनता को बेवजह उजाड़ने की धमकियाँ देते रहते हैं जबकि जिन क्षेत्रों में सर्वे आदि हुआ है वहाँ पर संबंधित विभागों द्वारा एन.ओ.सी. काफी समय पहले मिल चुकी है तथा इन इलाकों में विकास कार्य हो रहे हैं फिर भी भा.जा.पा.सरकार गरीब विरोधी नीति अपनाकर तथा मुख्यमंत्री व्यक्तिगत दूषण के कारण तुगलकाबाद क्षेत्र में भय का वातावरण बनाने में तुले हुए हैं । तुगलकाबाद क्षेत्र में जहाँ पर पहले तोड़ फोड़ हुई है वह भी बिल्कुल पक्षपात पूर्ण व तानाशाही का जीता-जागत नमूना है जिसके कारण गरीब लोगों को बेघर होना पड़ा था जहाँ पर ये लोग तोड़-फोड़ करने की मंशा बना रहे हैं इन इलाकों में निम्नलिखित विभागिय कार्यवाही हो रही है जैसा कि :-

1. इन इलाकों में बिजली कनेक्शन उपलब्ध कराए जा रहे हैं ।
2. दिल्ली नगर निगम द्वारा पानी के कनेक्शन कैंदर जा रहे हैं ।
3. इस एरिया को सन् 1981 से पहले दिल्ली विकास प्राधिकरण द्वारा एन.ओ.सी. मिल चुकी है क्योंकि यह इलाका डी.डी.ए. के आधीन आता है ।
4. हाईकोर्ट में दिल्ली विकास प्राधिकरण से केस चल रहा है जिसका नं.

{क} डी.डी.ए./एफ-11 §22§-94-एल.पी.बी.

{ख} डी.डी.ए./एफ-11 §12§-94-एल.पी.बी.

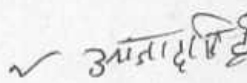
5. क्षेत्रीय एंथोसिथेशन {आदर्श कल्याण समिति} तुगलकाबाद विस्तार के सचिव श्री जे.एन.दूबे ने सुप्रीम कोर्ट से इस्ते लिया हुआ है ।

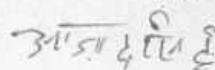
क.प.उ. 2/-

			opment
	-Roods -Water Supply -Hand pumps -Tube wells -Underground Water Tank -Street Light -ESS/Transformers/Generators -Drains -Sewerage/Sanitation -Fire fighting installations	As/ plan enclosed.	
31.	Status of Facilities	Nos./Area/ Width/Length	Stage of Devel- opment
	-Parks/Transport lots/Common -Open space -Schools -Community Hall -Common parking areas -Dispensary/Health Centre -Religious structures -Police Post/Fire Post	As/ plan enclosed.	

Enclosures:

- Resolution of the Resident Society.
- Registration Certificate of Society with authenticated List of members/owners/occupants.
- Existing Survey (05 copies + CD)
- Regularisation Plans/ 5 Lay out Plan (Service plan (05 copies+ CD).
- Undertaking as mentioned.
- Certificates/documents/NOCs as mentioned.

✓ 
 Signature of Authorised Signatory
 Resident Society



श्री आज़म सिरु

महानगर आवासीय वन विकास समिति

Re.
De.
Vik.

04847 Date 20/5/97
Development
New Delhi.



राज निवास
दिल्ली-110054
RAJ NIWAS
DELHI-110054

संख्या 567
दिनांक 26.5.97

Dr. M. It. Secy (UD)
Date 27-5-97

May kindly find enclosed a copy of letter dated 4.4.97 from Chaughary Shishpal, MLA regarding various issues relating to his constituency Tuglakabad.

The issues pertaining to their Departments may kindly be attended to urgently.

A.K. Acharya
OSD to L.G.
12.5.97

Pr. Secy.(UD).
U.O.No. 11(1)(9)/RN-97/940/2022

23/5/97

(2085) - OS III
2/6/97



प्रेम सिंह
Prem Singh

मान. शिक्षा विभाग, दिल्ली
Min. Edu. Govt. of India

पुराना सचिवालय, दिल्ली - 110054
दूरभाष - 2904720, 2910140
फैक्स - 2900375

Old Secretariat, Delhi-110054
Telephone : 2904720, 2910140
Fax : 2900375

दिनांक: 18.9.2001

प्रिय श्री सिंह जी,

मैं आपको पास श्री बन्वारी लाल प्रधान-संरक्षित कल्याण समिति, जे-136, प्रेम नगर लाल कुआ, एम0बी0 रोड, नई दिल्ली को उनके प्रार्थना पत्र सहित भेज रहा हूँ। जो कि उनके क्षेत्र में पिछले छः अड़िन पड़ो विभाग मार्बल प्रीमिती शशि चौहान द्वारा बारात घर का उदघाटन किया गया था लेकिन अभी तक यह कार्य शुरू नहीं हो पाया है यह बातोंनी मिलने 60 साल पुरानी है।

कृपया संवेगित मतभे में मदद कर आवश्यक कार्यवाही करवाने हेतु सशुचित कार्यवाही कराने का कष्ट करें।

शुक्राभिलाषों सहित।

आपका

॥ श्री प्रेम सिंह ॥

श्री मन्जीत सिंह,
अतिरिक्त आयुक्त जे0न0 लाल,
दिल्ली नगर निगम,
विशाल कुटीर, आर0टी0जी0,
नई दिल्ली।

19.	List of members with Plot/Property No.(to be attached)	Attached,
20.	Percentage of Residents/house owners as members of the Resident Society	

21. No. of Built-up Plots: (Min.35% of Gr.Floor permissible coverage)

- (i) Upto 100 sq.mts. 80 Nos.
- (ii) Above 100 sq.mts. 60 Nos.
- (iii) Above 250 sqm. 28 Nos.

22. No. of Vacant Plots:

- (i) Upto 100 sq.mts. - Nil.
- (ii) Above 100 sq.mts. - Nil.
- (iii) Above 250 sqm. - Nil.

23.	Land use: As per Master Plan As per Zonal Plan	Residential.	
24.	Whether falls in Reserved Forests or Regional Park	No	Yes/No
25.	Whether the Colony effects/falls over Master Plan Road alignment Railway Line Metro Corridor Water Supply/sewerage lines/Utilities Works	No	
26.	Any Monuments/Heritage Buildings in the Colony or in the vicinity?	No	
27.	Key Plan/Site Plan of unauthorised Colony and description of boundaries..... (Please attach scaled Key Plan/Plan of Colony, superimposed on Zonal Plan/City Survey Map indicating North Point, surrounding features, adjacent roads, buildings, drains, electricity, lines etc.)	Attached,	
28.	NOC as mentioned at para IV (ii):(Please attach)	-	
29.	Undertaking/Indemnity Bond(Please attach)	-	
30.	Status of Services	Nos./Area/ Width/Length	Stage of Devel-

डा. सोहन सिंह
जी. आर. मित्र

महाराष्ट्र नगर आवासीय जन विकास समिति

वौधरी शीशपाल

उपनेता

(विधायक दल कायदा)



दिल्ली विधान सभा

चेयरमैन

दिल्ली जिला विकास समिति

सं. : 559/2001

श्री संजय सिंह जी,

A052, कालकाजी एक्स्प्रेसवे,

नई दिल्ली - 110019

फोन : 609 3594

दिनांक: 13/9/2001

पृ. 457

14/9/01

मुख्य सचिव

सचिव

प्रा.स.

Old Secretariat

Telephone

Fax: 390000

मेरे विधान सभा क्षेत्र के जे. ब्लाक, कुर्या

कैम्प, गुजरात कैम्प बाल बच्चों में, एक दरार सह बनाया जाये।

जिससे बच्चों के निवासस्थानों को सुविधा मिल सके। कृपया

इस पर शीघ्र कार्यवाही की जाये।

धन्यवाद सहित,

श्री संजय सिंह,

सहय विभाग, व जे. जे. विभाग,

आई. टी. ओ. ।

आपका

[Signature]

वौधरी शीशपाल

[Stamp]
मुख्य सचिव
विधान सभा

Application & check list for Regularisation of Unauthorised Colony

(To be filled up by the Resident Society and to be countersigned by Architect-Town Planner & Service Engineer)

1.	Name and address of the Colony	Parab Nagar, New Mayapuri Vihar - I DE(MI - 9)
2.	Regn. No. in the GNCTD list	
3.	Name of Resident Society	पुताप नगर आवासीय - जम साधन
4.	Registration no. of the Resident Society (with Registrar of Societies)	✓ 56588
5.	Names of Physical Surveyor & Socio-economic Surveyor	
6.	Name of Services Engineer	 Malkit Singh Architect DESIGN CORNER
7.	Name of Supervising Engineer	CONSULTING ARCHITECTS, STRUCTURAL DESIGNERS, INTERIOR DESIGNER D-87-88, Jhandewalan, Flatted Factories Complex, New Delhi-110 058 Phones : 23624778, Fax : 23557788
8.	Name of Authorised Signatories	
9.	Category of colony (as notified vide Public notice dated 14.10.2007)	(F)
10.	Revenue Village	Shalla Village Gharonda - Neem Ka Bangar
11.	Zone (As per Master Plan of Delhi)	(E)
12.	Date from which unauthorised colony exists	1985
13.	Location/surroundings (Towards North, South, East & West)	N- Mayapuri Vihar E- Mayapuri Vihar S- D.T.C. Depot W- Road.
14.	Development Area No. MCD/NDMC/Cantt. Board Area? Whether falls in Notified Slum Area?	 M.C.D
15.	Total area of Unauthorised Colony	3.78 Hec.
16.	Land Status/Ownership	owner ship.
17.	Court Case, if any (Please attach details)	—
18.	Land whether notified for acquisition	— No —

डा. सी. दे. लाल
जी. आर. मिश्र

पुताप नगर आवासीय जम विकास समिति

4P
R.G.S. 26/1/01
17/1/01

18.8.2001
27/1/01

प्रिय श्री. जेन रिच जी,

कृपया आप दिनांक 18.8.2001 के अपने पत्र का अवलोकन करे जिसमें आपने प्रेम नगर, लाल कुआ, बदरपुर में बिजली, पानी, सड़कें, वाणिज्य एवं वास्तु के निर्माण व मरम्मत का कार्य करवाने के लिये से कहा है।

4P
1/51/AE/11
27/1/01

मैं इस मामले को संबंधित अधिकारी श्री सी. एन. मुखर्जी, मुख्य अभि. (स्वयं), [दूरभाष नं. 3370735] से उचित कार्यवाही हेतु विनम्र रहा हूँ।

सादर ।

4P

27/1/01

27/1/01

आपका

4P

27/1/01

27/1/01

(मनजीत रिच)

श्री. जेन रिच
अध्यक्ष, दिल्ली विधान सभा
पुराना सचिवालय,
दिल्ली-110 054

प्रतिलिपि: मुख्य अभि. (स्वयं) को मूल पत्र सहित आवश्यक कार्यवाही हेतु तथा
राजकीय प्रशासन महोदय को वस्तु रिपोर्ट से अवगत कराने हेतु।

Sl. Sent
attchment
9
with
replies

27/1/01

27/1/01
मुख्य अभि. (स्वयं)
अभि. (स्वयं)

Urgent

प्रताप नगर आवासीय जन विकास समिति

36, गली नं०-9, प्रताप नगर, मयूर विहार फेस-1, दिल्ली-110091

क्रमांक

दिनांक

Ref. No. 56588 -

To,

The

Unauthorized Colonies,
Department of Urban Development
Govt. of NCT of Delhi,
9th Level, C Wing Delhi Secretariate,
I.P. Estate, New Delhi

Subject : Regularization of Unauthorised Colonies, of L.O.P.
Area Pratap Nagar, Delhi-110091, as per
Notification of Unauthorized Colonies in N.C.T. of
Delhi.

Dear sir,

This in response to your advertisement appeared in The Hindustan
Times. We have gone through the advertisement
carefully and as per your requirement. We are submitting the
following document for your ready reference and the serial Number
of our colonies as appeared in the News Paper dated

The following documents are being attached with this letter for
your necessary action.

1. Location/Site Plan on Scale 5 : 1000
2. Application of unauthorized colonies to be considered for
regularization Part-1 (Five copies)
3. Survey Plan (five copies)
4. C.D. Submitted.

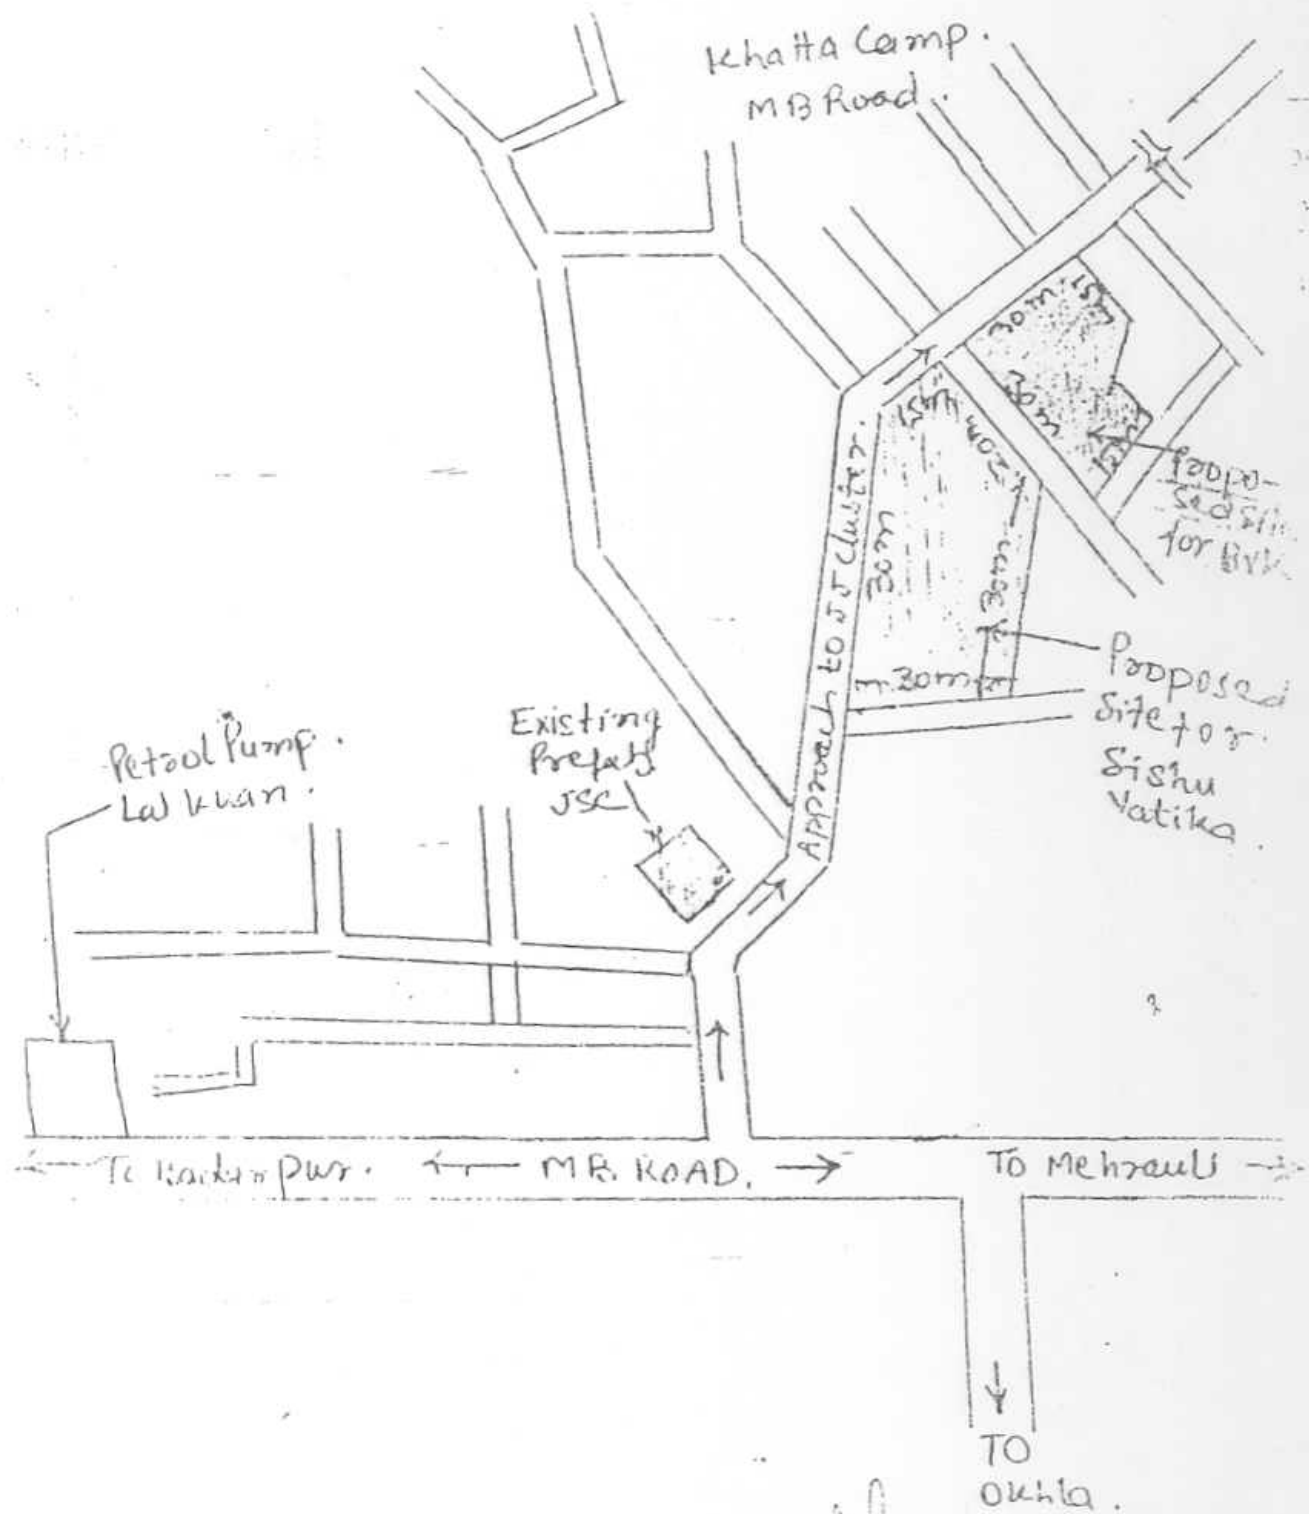
We are very much thankful to you and request of the
regularization and development of the colony, of poor Public
living from 1973.

Thanking you,

Yours faithfully,

प्रताप नगर आवासीय जन विकास समिति
प्रताप नगर, मयूर विहार फेस-1, दिल्ली-110091
(AZAD SINGH)
President
Pratap Nagar Avasia
Jan Vikas Samiti

11.
Rough sketch of layout plan for Proposed
Sishu Vatika
at JJ cluster Khatta camp Gosain
Crossing MB Road Lal kuan.



[Signature]
 AE (S)-II

[Signature]
 J.E.

भारतीय गैर न्यायिक

दस
रुपये

रु



TEN
RUPEES

Rs.10

INDIA NON JUDICIAL

दिल्ली DELHI

AFFIDAVIT/UNDERTAKING

21AA 967128

I, Azad Singh, President of Pratap Nagar Aawasiya Jan Vikas Samiti, at 36, Pratap Nagar, Mayur Vihar Phase-I, Delhi 110091, do hereby solemnly affirm and undertake as under :-

- That we shall abide by the layout plans as may be approved with or without conditions.
- That we shall transfer the land available, if any for social infrastructure in the name of the DDA or the MCD/DDMC, free of cost, in order to provide such social infrasturcture.

VERIFICATION :

Verified at New Delhi on this affidavit are true and correct to the best of my knowledge and belief.

अज़ाद सिंह
DEPONENT



अज़ाद सिंह
DEPONENT

ATTESTED
NOTARY PUBLIC
DELHI (INDIA)



cl munshi

Chief Engineer

Tel. 3324735 (Office) : 6962220 (Res.)

Fax. 91-(011)-3354559 (Office) : 91-(011)-6525071 (Res.)

E-Mail : - clmunshi@hotmail.com

स्लम एवं जे. जे. विभाग

दिल्ली नगर निगम

विकास भवन एनेक्सी, इन्द्रप्रस्थ इस्टेट

नई दिल्ली-110 002

SLUM & J. J. DEPARTMENT

MUNICIPAL CORPORATION OF DELHI

Vikas Bhawan Annexe, Indraprastha Estate

New Delhi - 110 002

No. : WJ/6955/53/DDV/Hc/2001/0

Di. : 19-10-01 1185

Subject: NOC for construction of Basti Vikas Kendra at JJ Cluster Khatta Camp Suraj Camp, (Prem Nagar), MB Road.

Slum & JJ Department is providing basic civic amenities to the jhuggie dwellers under the approved schemes of the government. There is a provision of providing social infrastructure for which the capital expenditure is being made by the Govt. by way of constructing BVKs in JJ Clusters. These BVKs are allotted to voluntary organisations who in turn provide voluntary services for the upliftment of JJ Dwellers by way of providing basic educational; medical facilities; vocational courses such as computer courses; cutting and tailoring; electrifications; plumbing; beautifications and bakeries etc.

A proposal of construction of Basti Vikas Kendra in the JJ Cluster Khatta Camp/Suraj Camp (Prem Nagar) M.B. Road has been initiated on the demand of residents of the JJ Cluster received through the area MLA Sh. Sheeshpal and the area councillor Smt. Shashi Chauhan.

It is requested that NOC for the above mentioned site may please be given at the earliest possible so that we are able to take up the work in hand. It is also assured that as and when the above land is required by the DDA for their project the structure shall be removed by the S&J Department at its own cost.

ENCL: 1. Site Plan
2. Letters received from area representatives.

COMMISSIONER(LAND)
DDA, VIKAS SADAN
INA, NEW DELHI.

19/10/01
CHIEF ENGINEER(S)

GOVERNMENT OF NCT OF DELHI
URBAN DEVELOPMENT DEPARTMENT
10TH LEVEL, DELHI SECRETARIAT,
I.P. ESTATE NEW DELHI

F.No. 1543

Dated: 12/8/08

To

The President, Pralab Nagar.

Awasey Jan Vikas Samiti.

36, Gali No. 9, Pralab Nagar.

Mayer Vikar Ph-2 - Delhi - 91

Sub: Verification of documents of unauthorized colonies for the purpose of regularization.

Sir,

Regd. A preliminary scrutiny of the application submitted by the unauthorized colony and figuring at serial No. 1507 of the list of such unauthorized colony has been made. It has been noted that you have not submitted the following required documents, along with your application:-

As per check list enclosed.

You are therefore, requested to kindly get the registration of your resident society done immediately, if not already registered, with the Registrar of Societies GNCT of Delhi. A copy of the certificate along with other deficient documents as pointed out above may please be got ready as the government of NCT of Delhi proposes to hold a camp shortly for rectification of deficiencies in the application forms.

This is in pursuance of the decision to grant a provisional registration certificate. The date and time of the camp would be notified through public advertisement.

Yours faithfully,



(J.G. ARORA)

DY. SECRETARY (UC)

Encl: Check list.

16-10-08
16-10-08

बालाद सिंह
प्रधान
प्रताप नगर नावासीय जन समिति
दिल्ली-91

24/7/51

uf
f/84/1211
27/9/20

ଶ୍ରୀ ଡ଼ା. ସାମଲ କି ରାଜିନା ଆସିନାହିଁ ଏବଂ ଡ଼ା. ପଟ୍ଟ. ଶୁକ୍ଳ, ଶୁକ୍ଳ
ଆସି. (୧୧ମ) {୧୫୩୩ ଏ. ୩୩୭୭୩୩} କି ଆସିନା ନାହିଁ ଏବଂ ଡ଼ା. ଶୁକ୍ଳ ଏବଂ ଡ଼ା. ଶୁକ୍ଳ

Office of the Chief Engineer
U.S. Army
11/1/11

(*procta* Nic)

১০০০ টি
 ১০০০ টি
 ১০০০ টি

நிதியுதவிக்கப்படுகிறது
மற்ற அம்சங்கள்

~~EE(S)/PDE~~ - As directed by SC(S)AL copy forwarded for information of necessary - when please

It is not for the
incorporation of the

20/9/01
15.2.00(1)15

Alt. 11 0.5

GOVERNMENT OF NCT OF DELHI
URBAN DEVELOPMENT DEPARTMENT
10TH LEVEL, DELHI SECRETARIAT,
I.P. ESTATE, NEW DELHI

F. No. 1-33/UC/UD/Policy/08/PF/

Dated:-

18 AUG 2008

To,

The President / Secretary

Pratap Nagar,
Delhi - 91

Near Mayapuri Vihar
Ph-2,

Registration No. 1507

Sub: - Eligibility slip for issuance of Provisional Regularization Certificate.

Sir,

The documents submitted by you have been scrutinized and your unauthorized colony bearing Registration No. 1507 has been found eligible for issuance of Provisional Certificate of Regularization.

9871166440
Yours faithfully,

(Signature)
0/c (Incharge)
Counter No. 2

Urban Development Deptt.
(Govt. of NCT of Delhi)
Delhi Secretariat New Delhi - 2

4P
REG-26/100
17/10/01

26/10/01
27/10/01

प्रिय श्री. श्री. श्री. जी,

कृपया आप दिनांक 18.8.2001 के अपने पत्र का अवलोकन करे जिसमें आपने प्रेम नगर, लाल कुआ, बदरपुर मे विजली, पानी, सड़क, बाहियाँ एवं बारतार के निर्माण व मरम्मत का कार्य करवाने के संबंध में कहा है।

4P
1/5/11
27/9

मे इस मामले को संबंधित अधिकारी श्री सी. एल. गुप्ता, मुख्य अभि. (रहम), [दूरभाष नं. 3370735] से उचित कार्यवाही हेतु विज्ञात रहा है।

सादर !

4P

26/10/01

25/10/01

आपका

4P

23/10/01
24/10

(मन्जिला रीट)

श्री. श्री. श्री.
अध्यक्ष, दिल्ली विधान सभा
पुराना सचिवालय,
दिल्ली-110 054

प्रतिनिधि: मुख्य अभि. (रहम) को मूल पत्र सहित आवश्यक कार्यवाही हेतु तथा मानवीय आवास महोदय को वस्तु रिपोर्ट से अवगत कराने हेतु।

Pl. send
attache
of 9
matters
on
various
points
which
relates
to
the
is.

to
is.

27/10/01

26-01
मुख्य कार्यवाही
अभि. (रहम)

Urgent

CHECK LIST OF DOCUMENTS

Name of Colony:- PARTAP NAGAR, MAYUR VIHAR
Regn./Sl. No.:- 1507 DELHI-91

- Registration Certificate of Resident Society *Yes*
- Existing Layout Plan of the colony on the scale of 1:1000, prepared by an Architect/Town Planner signed by President/Secretary of the Resident Society. *Yes*
- Complete list of members with details such as plot Nos. and area of the colony *Yes*
- Land status with Khasra No. accompanied by a site plan giving the physical description of the site *No*
- Undertakings: *Yes but different language*
 - i. That they shall abide by the layout plans as may be approved with or without conditions
 - ii. That they shall transfer the land available, if any for social infrastructure in the name of the DDA or the MCD/NDMC, free of cost, in order to provide such social infrastructure

E