


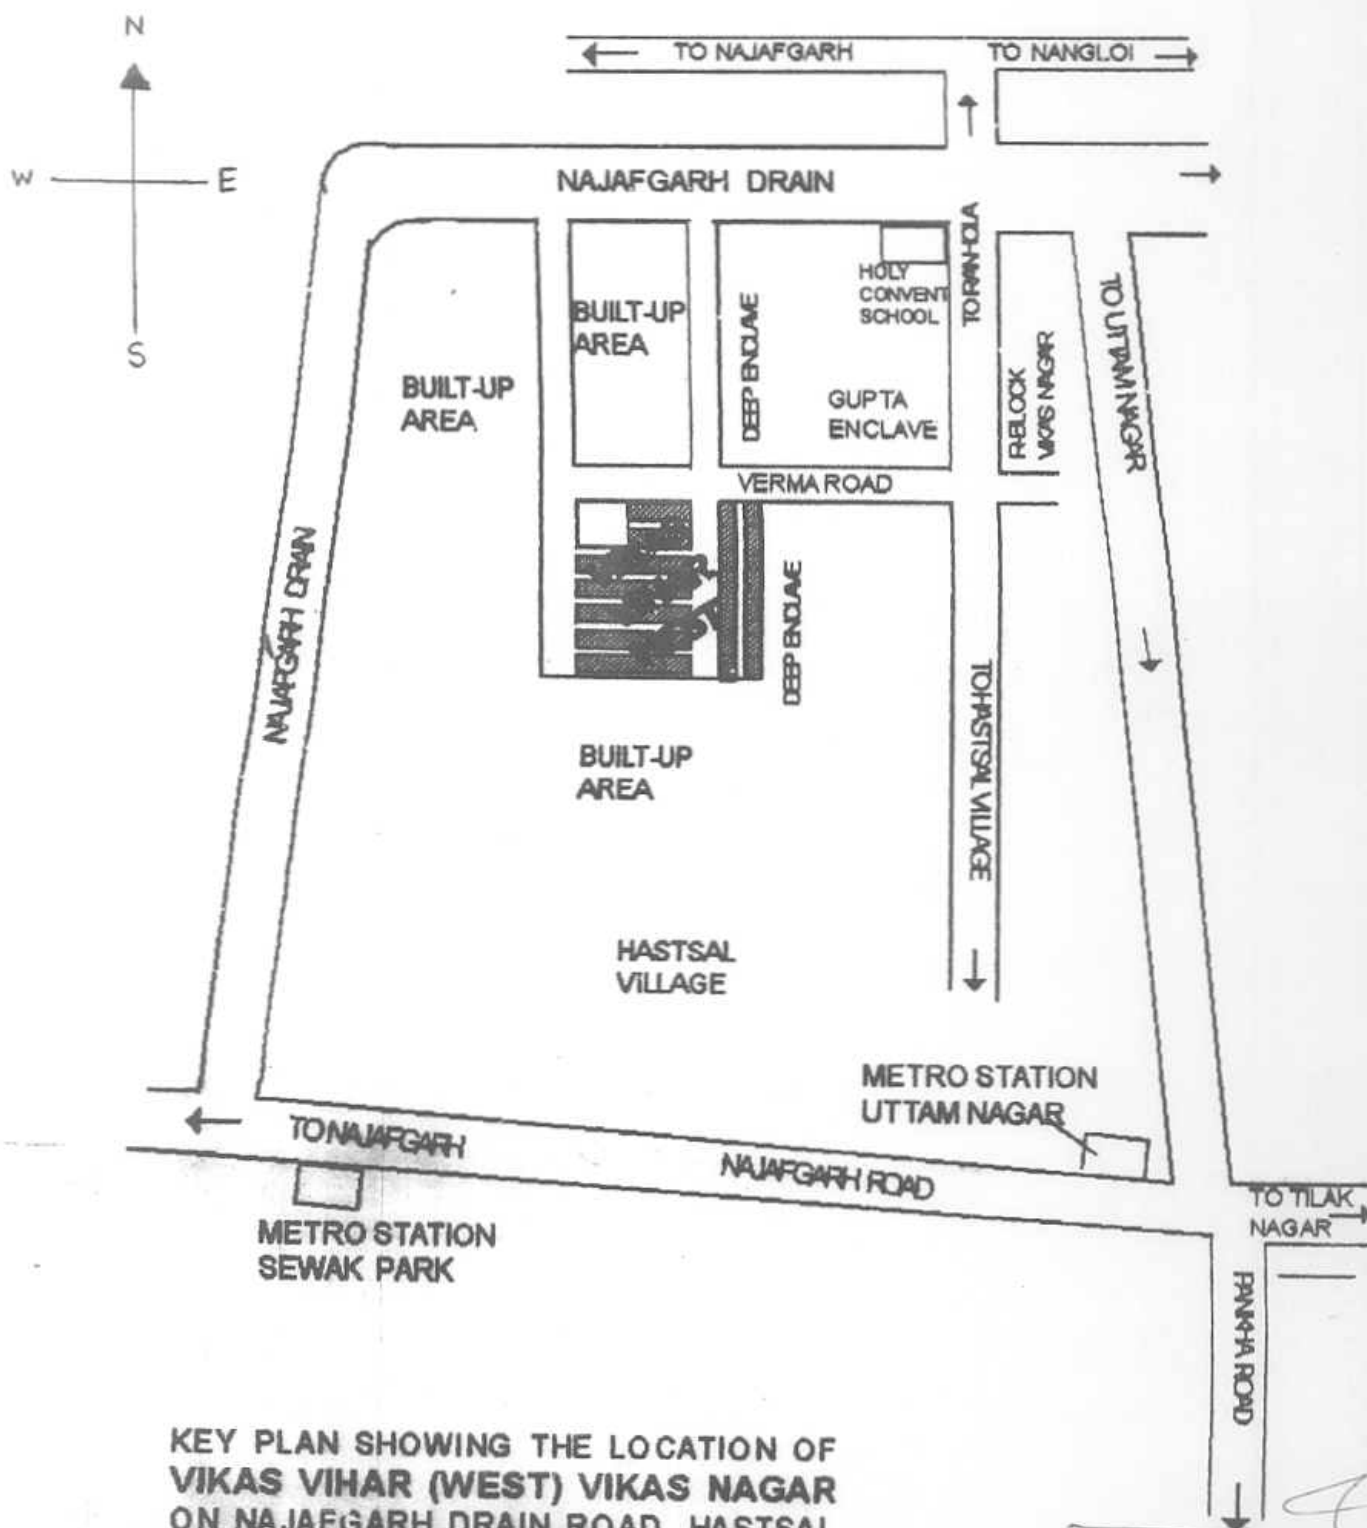

KEY PLAN SHOWING THE LOCATION OF
VIKAS VIHAR (WEST) VIKAS NAGAR
 ON NAJAFGARH DRAIN ROAD, HASTSAL
 NEW DELHI-110059

10/11/04

[Signature]
 President
 Residents Welfare Association
 Regd. S/51246 Dt. 2004
 Deep Enclave 31 West Vikas Vihar
 New Delhi-59

NAME AND ADDRESS OF THE COLONY: VIKAS VIHAR WEST, VIKAS NAGAR, ON NAJAFGARH DRAIN ROAD, HASTSAL, N. DELHI
NAME OF THE RWA : RWA DEEP ENCLAVE, CHAND VIHAR, NIYADER ENCLAVE,VIKAS VIHAR (WEST) HASTSAL KSHETRA, N.D.-59

S.No.	Name of the Property Owners	Father's/ Husband's Name	Plot No./ House No.	Weather Plov/ House	Tel.No. (if any)	Water/ Yes/no	Electricity connection	Whether Member of RWA/Society
1	D.C. GUPTA	J.P. GUPTA	RZ-1	HOUSE		NO	YES	Yes/No.
2	LAKHAN SINGH	K.R. SAINI	RZ-2	HOUSE		NO	YES	YES
3	JYOTI SHARMA	PARMOD SHARMA	RZ-3	HOUSE		NO	YES	YES
4	JYOTI SHARMA	PARMOD SHARMA	RZ-4	HOUSE		NO	YES	YES
5			RZ-5	VACANT		NO	NO	NO
6	VINOD MISHRA	RAJJI LAL	RZ-6	HOUSE		NO	YES	YES
7			RZ-7	VACANT		NO	NO	NO
8			RZ-8	VACANT		NO	NO	NO
9	NARENDER SINGH	SUBE SINGH	RZ-9	HOUSE		NO	YES	YES
10	GANGA JOSHI	BALRAM JOSHI	RZ-10	HOUSE		NO	YES	YES
11	SHEETAL KAUR	SANT ISHWAR DASS	RZ-11	HOUSE		NO	YES	YES
12			RZ-12	VACANT		NO	NO	NO
13			RZ-13	VACANT		NO	NO	NO
14	LAKHAN SINGH	K.R. SAINI	RZ-14	HOUSE		NO	YES	YES
15			RZ-15	VACANT		NO	NO	NO
16	RAMU SHAH	NATHUNI SHAH	RZ-16	HOUSE		NO	YES	YES
17	ILMO DEVI	RAMJI LAL	RZ-17	HOUSE		NO	YES	YES
18	ILMO DEVI	RAMJI LAL	RZ-18	HOUSE		NO	YES	YES
19	ANIL KUMAR		RZ-19	HOUSE		NO	YES	YES
20	RAM PYARI	BAHWARI LAL	RZ-20	HOUSE		NO	YES	YES
21	AMIT TOPPO	W. TOPPO	RZ-21	HOUSE		NO	YES	YES
22			RZ-22	VACANT		NO	NO	NO
23	PARAMJEET	TRILOK SINGH	RZ-23	HOUSE		NO	YES	YES
24	PARAMJEET	TRILOK SINGH	RZ-24	HOUSE		NO	YES	YES
25	DEV MAYA GURLUNG	C.B. GURLUNG	RZ-25	HOUSE		NO	YES	YES

[illegible]

Residents Welfare Association
Regd. S/51246 Dt. 2004
Deep Enclave 31 West Vikas Vihar
New Delhi-59

INFORMATION IN RESPECT OF PROPERTY OWNERS OF THE UNAUTHORISED COLONY
(TO BE PROVIDED BY THE RESIDENT WELFARE ASSOCIATION)

NAME AND ADDRESS OF THE COLONY: VIKAS VIHAR WEST, VIKAS NAGAR, ON NAJAFGARH DRAIN ROAD, HASTSAL, N. DELHI
NAME OF THE RWMA: RWMA DEEP ENCLAVE, CHAND VIHAR, NITYADER ENCLAVE, VIKAS VIHAR (WEST) HASTSAL KSHETRA, N.D.-59

S.NO.	Name of the Property Owners	Father's/ Husband's Name	Plot No./ House No.	Weather Plot/ House	Tel.No. (if any)	Water Yes/no	Electricity connection yes/no	Whether Member of RWMA/Society Yes/No.
26	NITYANAND JHA	RAM NARESH	RZ-26	HOUSE		NO	YES	YES
27	VIKAS	LAGHAN SINGH	RZ-27	HOUSE		NO	YES	YES
28	VIKAS	LAGHAN SINGH	RZ-28	HOUSE		NO	YES	YES
29	VIKAS	LAGHAN SINGH	RZ-29	HOUSE		NO	YES	YES
30	RAHUL	LAGHAN SINGH	RZ-30	HOUSE		NO	YES	YES
31	RAHUL	LAGHAN SINGH	RZ-31	HOUSE		NO	YES	YES
32	RAHUL	LAGHAN SINGH	RZ-32	HOUSE		NO	YES	YES
33	KAMLESH	LAGHAN SINGH	RZ-33	HOUSE		NO	YES	YES
34	KAMLESH	LAGHAN SINGH	RZ-34	HOUSE		NO	YES	YES
35	KAMLESH	LAGHAN SINGH	RZ-35	HOUSE		NO	YES	YES
36	LAGHAN SINGH	K.R.SAINI	RZ-36	HOUSE		NO	YES	YES
37	LAGHAN SINGH	K.R.SAINI	RZ-37	HOUSE		NO	YES	YES
38	NARENDER CHAUDHARY SUBE SINGH		RZ-38	HOUSE		NO	YES	YES
39	NARENDER CHAUDHARY SUBE SINGH		RZ-39	HOUSE		NO	YES	YES
40	NARENDER CHAUDHARY SUBE SINGH		RZ-40	HOUSE		NO	YES	YES
41	MADHU SHRESHT	BALRAM SHRESHT	RZ-41	HOUSE		NO	YES	YES
42	C.D.SHARMA		RZ-42	HOUSE		NO	YES	YES
43			RZ-43	VACANT		NO	NO	NO
44			RZ-44	VACANT		NO	NO	NO
45	NARVIR JAIN	TARMESH JAIN	RZ-45	HOUSE		NO	YES	YES
46	NARVIR JAIN	TARMESH JAIN	RZ-46	HOUSE		NO	YES	YES
47	BOBBY		RZ-47	HOUSE		NO	YES	YES
48			RZ-48	VACANT		NO	YES	YES
49	SHUSHILA DEVI	R.R.PRASAD	RZ-49	HOUSE		NO	YES	YES
50	URMILA DEVI	RAMADHAR	RZ-50	HOUSE		NO	YES	YES

President
Residents Welfare Association
Regd. S/51246 Dt. 2004
Deep Enclave 31 West Vikas Vihar,
New Delhi-59

INFORMATION IN RESPECT OF PROPERTY OWNERS OF THE UNAUTHORISED COLONY
(TO BE PROVIDED BY THE RESIDENT WELFARE ASSOCIATION)

NAME AND ADDRESS OF THE COLONY: VIKAS VIHAR WEST, VIKAS NAGAR, ON NAJAFGARH DRAIN ROAD, HASTSAL, N.DELHI
NAME OF THE RWA: RWA DEEP ENCLAVE, CHAND VIHAR, NIYADER ENCLAVE, VIKAS VIHAR (WEST) HASTSAL KSHETRA, N.D.-55

S.NO.	Name of the Property Owners	Father's/ Husband's Name	Plot No./ Wheeler House No./ Plot House	Tel.No. (if any)	Wather Yes/no	Electricity connection yes/no	Whether Member of RWA/Society Yes/No.
51	URMILA DEVI	RAMADHAR	RZ-51 HOUSE		NO	YES	YES
52	SHEELA DEVI	KISHAN BHAGWAN	RZ-52 HOUSE		NO	YES	YES
53	ASHOK KUMAR	J.R.PRASAD	RZ-51-A HOUSE		NO	YES	YES
54	RAJ KUMARI	R.B.VERMA	RZ-53 HOUSE		NO	YES	YES
55	RAJ KUMARI	R.B.VERMA	RZ-54 HOUSE		NO	YES	YES
56	KUMKUM DEVI	VIVEKANAND JHA	RZ-55 HOUSE		NO	YES	YES
57			RZ-56-57 VACANT		NO	YES	YES
58	RAM PYARI	BANWARI LAL	RZ-58 HOUSE		NO	YES	YES
59			RZ-59 VACANT		NO	NO	NO
60	DHARM DEVI	RAM PAL	RZ-60 HOUSE		NO	YES	YES
61	KAPTAN RATHI	KARAN SINGH	RZ-61 HOUSE		NO	YES	YES
62	KAPTAN RATHI	KARAN SINGH	RZ-62 HOUSE		NO	YES	YES
63	KAPTAN RATHI	KARAN SINGH	RZ-63 HOUSE		NO	YES	YES
64	GAURAV HUDDA	K.M.HUDDA	RZ-64 HOUSE		NO	YES	YES
65	GAURAV HUDDA	K.M.HUDDA	RZ-65 VACANT		NO	NO	NO
66	GAURAV HUDDA	K.M.HUDDA	RZ-66 HOUSE		NO	YES	YES
67	GAURAV HUDDA	K.M.HUDDA	RZ-67 HOUSE		NO	YES	YES
68	GAURAV HUDDA	K.M.HUDDA	RZ-68 VACANT		NO	NO	NO
69	GAURAV HUDDA	K.M.HUDDA	RZ-69 HOUSE		NO	YES	YES
70	GAURAV HUDDA	K.M.HUDDA	RZ-70 HOUSE		NO	YES	YES
71	GAURAV HUDDA	K.M.HUDDA	RZ-71 HOUSE		NO	YES	YES
72	GAURAV HUDDA	K.M.HUDDA	RZ-72 HOUSE		NO	YES	YES
73	GAURAV HUDDA	K.M.HUDDA	RZ-73 HOUSE		NO	YES	YES
74	R.P.CHANDRA	P.L.CHANDRA	RZ-74 HOUSE		NO	YES	YES
75	R.P.CHANDRA	P.L.CHANDRA	RZ-74 HOUSE		NO	YES	YES

Handwritten signature

President

Residents Welfare Association

Regd. S/51246 Dt. 2004

Deep Enclave 31 West Vikas Vihar

New Delhi-59

(TO BE PROVIDED BY THE RESIDENT WELFARE ASSOCIATION)

NAME AND ADDRESS OF THE COLONY: VIKAS VIHAR WEST, VIKAS NAGAR, ON NAJAFGARH DRAIN ROAD, HASTSAL, N. DELHI
 NAME OF THE RWA: RWA DEEP ENCLAVE, CHAND VIHAR, NIYADER ENCLAVE, VIKAS VIHAR (WEST) HASTSAL KSHETRA, N.D.-59

S.No.	Name of the Property Owners	Father's/ Husband's Name	Plot No./ House No.	Weather Plot/ House	Tel.No. (if any)	Water Yes/no	Electricity connection yes/no	Whether Member of RWA/Society Yes/No.
76	RAMPAL CHANDRA	P.L.CHANDRA	RZ-76	HOUSE		NO	YES	YES
77	NEELAM	R.P.CHANDRA	RZ-77	HOUSE		NO	YES	YES
78	NEELAM	R.P.CHANDRA	RZ-78	HOUSE		NO	YES	YES
79	NEELAM	R.P.CHANDRA	RZ-79	VACANT		NO	NO	NO
80	NEELAM	R.P.CHANDRA	RZ-80	HOUSE		NO	YES	YES
81	NEELAM	R.P.CHANDRA	RZ-81	HOUSE		NO	YES	YES
82	MOTI LAL	ISHWAR PRASAD	RZ-82	HOUSE		NO	YES	YES
83	SANJAY		RZ-82-A	HOUSE		NO	YES	YES
84	PRAMOD		RZ-83	HOUSE		NO	YES	YES
85	PRAMOD		RZ-84	VACANT		NO	NO	NO
86	PRAMOD		RZ-85	VACANT		NO	NO	NO
87	PRAMOD		RZ-86	HOUSE		NO	YES	YES
88	VARAHES	ABRAHIM	RZ-87	HOUSE		NO	YES	YES
89	VARAHES	ABRAHIM	RZ-88	HOUSE		NO	YES	YES
90	VARAHES	ABRAHIM	RZ-89	HOUSE		NO	YES	YES
91			RZ-91	VACANT		NO	NO	NO
92	NAND KISHORE	RAM KISHORE	RZ-92	HOUSE		NO	YES	YES
93	ANTU KUMAR GUPTA	SHYAM KR. GUPTA	RZ-93	HOUSE		NO	YES	YES
94	MINI SHUKLA	RAMESH SHUKLA	RZ-94	HOUSE		NO	YES	YES
95	RAJENDER KUSHWAHA	R.P.CHANDRA	RZ-95	HOUSE		NO	YES	YES
96	VISHNO DEVI	Dhan Raj Puri	RZ-96	HOUSE		NO	YES	YES
97	VIMLA DEVI	RAGHU PRASAD	RZ-97	HOUSE		NO	YES	YES
98	PREM KUMAR	MOHAN KUMAR	RZ-98	HOUSE		NO	YES	YES
99	SITA RAM	DIN DAYAL	RZ-99	HOUSE		NO	YES	YES
100	SANDEEV KUMAR	SANJAY	RZ-100	HOUSE		NO	YES	YES

President

Residents Welfare Association

Regd. S/51246 Dt. 2004

Deep Enclave 31 West Vikas Vihar

New Delhi-59

(TO BE PROVIDED BY THE RESIDENT WELFARE ASSOCIATION)

NAME AND ADDRESS OF THE COLONY: VIKAS VIHAR WEST, VIKAS NAGAR, ON NAJAFGARH DRAIN ROAD, HASTSAL, N.DELHI
NAME OF THE RWAA: RWAA DEEP ENCLAVE, CHAND VIHAR, NIYADER ENCLAVE, VIKAS VIHAR (WEST) HASTSAL KSHETRA, N.D.-59

S.NO.	Name of the Property Owners	Father's/ Husband's Name	Plot No./ House No.	Weather Plot/ House	Tel.No. (if any)	Water Yes/no	Electricity connection yes/no	Whether Member of RWAA/Society Yes/No.
101	KEDARI PAL	LAKH PATI PAL	RZ-101	VACANT		NO	NO	NO
102	DURGA DEVI	LAL BABU	RZ-102	HOUSE		NO	YES	YES
103	NIRMALA DEVI	RAJU PAL	RZ-103	HOUSE		NO	YES	YES
104	P.P.SAHU	D.P.SAHU	RZ-104	HOUSE		NO	YES	YES
105	ANIL SHARMA	JAGDEESH SHARMA	RZ-105	HOUSE		NO	YES	YES
106	JEETA BHARDWAJ	RAJENDRA BHARDWAJ	RZ-106	HOUSE		NO	YES	YES
107	RAM NARESH	MOHAN KUMAR	RZ-107	HOUSE		NO	YES	YES
108	MD.YUSUF	MD KALAM	RZ-108	HOUSE		NO	YES	YES
109	GANGA RAM	SANTOSH	RZ-109	HOUSE		NO	YES	YES
110	MANJU DEVI	RAKESH KUMAR	RZ-110	HOUSE		NO	YES	YES
111	SATYAVEER GOSWAMI	Shankar Goswami	RZ-111	HOUSE		NO	YES	YES
112			RZ-112	HOUSE		NO	YES	YES
113			RZ-113	VACANT		NO	NO	NO
114			RZ-114	VACANT		NO	NO	NO
115			RZ-115	VACANT		NO	NO	NO
116	ARDVIND KUMAR VERMA	D.L.VERMA	RZ-116	HOUSE		NO	YES	YES
117	RAM KUMAR TIWARI	SANJEEB TIWARI	RZ-117	HOUSE		NO	YES	YES
118	JAI PRAKASH GUPTA	GUDDU	RZ-118	HOUSE		NO	YES	YES
119	BITTO DEVI	S.K.GUPTA	RZ-119	HOUSE		NO	YES	YES
120	DIENSH KUMAR	RANJEET	RZ-120	HOUSE		NO	YES	YES
121	RAAMESH KUMAR	R.K.SINGH	RZ-121	HOUSE		NO	YES	YES
122	SOHAN LAL GUPTA	G.S.KUSWAHA	RZ-122	HOUSE		NO	YES	YES
123	SOHAN LAL GUPTA	B.L.GUPTA	RZ-123	HOUSE		NO	YES	YES
124			RZ-124	VACANT		NO	NO	NO
125	GANGA RAM	NARESH SINGH	RZ-125	HOUSE		NO	YES	YES

President
Residents Welfare Association
Regd. S/51246 Dt. 2004
Deep Enclave 31 West Vikas Vihar
New Delhi-59

President
Residents Welfare Association
Regd. S/51246 Dt. 2004
Deep Enclave 31 West Vikas Vihar
New Delhi-59

(TO BE PROVIDED BY THE RESIDENT WELFARE ASSOCIATION)

NAME AND ADDRESS OF THE COLONY: VIKAS VIHAR WEST, VIKAS NAGAR, ON NAJAFGARH DRAIN ROAD, HASTSAL, N.DELHI
NAME OF THE RWA: RWA DEEP ENCLAVE, CHAND VIHAR, NIYADER ENCLAVE, VIKAS VIHAR (WEST) HASTSAL KSHETRA, N.D.-59

S.NO.	Name of the Property Owners	Father's/ Husband's Name	Plot No./ House No.	Weather Plot/ House	Tel.No. (if any)	Water Yes/no	Electricity connection yes/no	Whether Member of RWA/Society Yes/No.
126	RAMESH KUMAR	RAM DAYAL	RZ-126	VACANT		NO	NO	NO
127	YOGESH KHURANA	VASANT KHURANA	RZ-127	VACANT		NO	NO	NO
128	MADAN LAL GARG	G.L.GARG	RZ-128	VACANT		NO	NO	NO
129	SUNDER SINGH	KHAZAN SINGH	RZ-129	HOUSE		NO	YES	YES
130	RAGHUPATI MORYA	M.S.MORYA	RZ-130	HOUSE		NO	YES	YES
131	DR.R.K.DASS	G.C.DASS	RZ-131	HOUSE		NO	YES	YES
132	MAMTA DEVI	PATI RAM	RZ-132	HOUSE		NO	YES	YES
133	PRATIMA DEVI	NAND LAL	RZ-133	HOUSE		NO	YES	YES
134	JAMIL AHMED	MD.KHURSHID	RZ-134	HOUSE		NO	YES	YES
135	AMAR JEET KAUR	S.C.KAUR	RZ-135	HOUSE		NO	YES	YES
136	DR(MRS.)LAKSHMI PAL	Dr.R.S.Pal	RZ-136	HOUSE		NO	YES	YES
137			RZ-137	HOUSE		NO	YES	YES
138			RZ-138	HOUSE		NO	YES	YES
139			RZ-139	HOUSE		NO	YES	YES
140			RZ-140	VACANT		NO	NO	NO
141			RZ-141	VACANT		NO	NO	NO
142	USHA SINGH	MUKESH SINGH	RZ-142	VACANT		NO	NO	NO
143	USHA BISHT	S.B.BISHT	RZ-143	HOUSE		NO	YES	YES
144	BHORI LAL	NAND LAL	RZ-144	HOUSE		NO	YES	YES
145	RAM SIYA	Rajinder Kumar	RZ-145	HOUSE		NO	YES	YES
146	RAM PRAKASH	DHARMVEER	RZ-146	HOUSE		NO	YES	YES
147	BHARAT LAL KARNA	R.L.KARAN	RZ-147	HOUSE		NO	YES	YES
148	POLICE SINGH	D.SINGH	RZ-148	HOUSE		NO	YES	YES
149	KANTA YADAV	S.N.YADAV	RZ-149	HOUSE		NO	YES	YES
150			RZ-150	HOUSE		NO	YES	YES

President
Residents Welfare Association
Regd. S/51246 Dt. 2004
Deep Enclave 31 West Vikas Vihar,
New Delhi-59

President
Residents Welfare Association
Regd. S/51246 Dt. 2004
Deep Enclave 31 West Vikas Vihar
New Delhi-59

(TO BE PROVIDED BY THE RESIDENT WELFARE ASSOCIATION)

NAME AND ADDRESS OF THE COLONY: VIKAS VIHAR WEST, VIKAS NAGAR, ON NAJAFGARH DRAIN ROAD, HASTSAL, N. DELHI
 NAME OF THE RWVA: RWVA DEEP ENCLAVE, CHAND VIHAR, NIYADER ENCLAVE, VIKAS VIHAR (WEST) HASTSAL KSHETRA, N.D.-59

S.NO.	Name of the Property Owners	Father's/ Husband's Name	Plot No./ House No.	Weather Plot/ House	Tel.No. (if any)	Water Yes/no	Electricity connection yes/no	Whether Member of RWVA/Society Yes/No.
151	SUSHMA	RAJESH	RZ-151	HOUSE		NO	YES	YES
152	SUSHMA	RAJESH	RZ-152	HOUSE		NO	YES	YES
153	SUSHMA	RAJESH	RZ-153	VACANT		NO	NO	NO
154	SUSHMA	RAJESH	RZ-154	VACANT		NO	NO	NO
155	LAKSHMI	BANWARI LAL	RZ-155	HOUSE		NO	YES	YES
156	LAKSHMI	BANWARI LAL	RZ-156	HOUSE		NO	YES	YES
157	LAKSHMI	BANWARI LAL	RZ-157	HOUSE		NO	YES	YES
158	LAKSHMI	BANWARI LAL	RZ-158	VACANT		NO	NO	NO
159	SANJAY KUMAR	RAM NATH	RZ-159	HOUSE		NO	YES	YES
160	SEETA	MANJEET	RZ-159-A	HOUSE		NO	YES	YES
161	SITA RAM		RZ-160	HOUSE		NO	YES	YES
162	SITA RAM		RZ-161	HOUSE		NO	YES	YES
163	ALICE TOPPO	W.TOPPO	RZ-162	HOUSE		NO	YES	YES
164	GEETA SHARMA	S.K.SHARMA	RZ-163	HOUSE		NO	YES	YES
165	SURMUKH SINGH	BAKSHISH SINGH	RZ-164	HOUSE		NO	YES	YES
166	CAPTAIN RATHI	KARAM RATHI	RZ-165	HOUSE		NO	YES	YES
167	MEENA	SWADESH GOSWAMI	RZ-166	HOUSE		NO	YES	YES
168	LAKHAN SINGH	K.R.SAINI	RZ-167	HOUSE		NO	YES	YES
169			RZ-160-A	VACANT		NO	NO	NO
170	RAM CHANDER YADAV	SURENDER YADAV	RZ-160-B	HOUSE		NO	YES	YES
171	GEETA RANI	JANAK PRASAD	RZ-161-A	HOUSE		NO	YES	YES
172	LEELA RAM	SUDHIR PRASAD	RZ-161-B	HOUSE		NO	YES	YES
173	GIRDHAR GOPAL	G.KRISHNA	RZ-161-C	HOUSE		NO	YES	YES
174	ANIL KUMAR	GULAB	RZ-161-D	HOUSE		NO	YES	YES
175	BHOLA SINGH	WAZIR SINGH	RZ-159-B	HOUSE		NO	YES	YES

President

Residents Welfare Association

Regd. S/51246 Dt. 2003

Deep Enclave 31 West Vikas Vihar

New Delhi-59

(TO BE PROVIDED BY THE RESIDENT WELFARE ASSOCIATION)

NAME AND ADDRESS OF THE COLONY: VIKAS VIHAR WEST, VIKAS NAGAR, ON NAJAFGARH DRAIN ROAD, HASTSAL, N.DELHI
NAME OF THE RWA: RWA DEEP ENCLAVE, CHAND VIHAR, NIYADER ENCLAVE, VIKAS VIHAR (WEST) HASTSAL KSHETRA, N.D.-59

S.NO.	Name of the Property Owners	Father's/ Husband's Name	Plot No./ House No.	Wheather Plot/ House	Tel.No. (if any)	Water Yes/no	Electricity connection yes/no	Whether Member of RWA/Society Yes/No.
176	VIDYA SAGAR	RAM SAGAR	RZ-142-B	VACANT		NO	NO	NO
177	BABU LAL SINGH	G.L.SINGH	RZ-142-A	VACANT		NO	NO	NO
178	USHA DEVI	NIHAL SINGH	RZ-142-C	VACANT		NO	NO	NO
179	RAM KISHAN	SUJEET	RZ-154-C	VACANT		NO	NO	NO
180	GOPI NATH TIWARI	JOGI TIWARI	RZ-155-A	HOUSE		NO	YES	YES
181	RAMAN SHARMA	S.L.SHARMA	RZ-151-A	HOUSE		NO	YES	YES
182	KANHAJYA	KULANAND	RZ-154-A	HOUSE		NO	YES	YES
183	RAVINDRA KUMAR	BALRAM KUMAR	RZ-155-B	HOUSE		NO	YES	YES
184	CHANDRA SHARMA	BHADUR SHARMA	RZ-144-A	HOUSE		NO	YES	YES
185	KRISHAN KUMAR	RAM PRAKASH	RZ-144-B	HOUSE		NO	YES	YES
186	KUSHAL SINGH	R.N.SINGH	RZ-145-A	HOUSE		NO	YES	YES
187	SANJAY	BASU DEV	RZ-149-A	VACANT		NO	NO	NO
188	SABHAJIT PANDEY	B.PANDAY	RZ-147-A	HOUSE		NO	YES	YES
189	SARASWATI DEVI	KAUSHAL KUMAR	RZ-147-B	HOUSE		NO	YES	YES
190	MUKESH KUMAR	BINDI YADAV	RZ-147-C	HOUSE		NO	YES	YES
191			RZ-146-A	HOUSE		NO	YES	YES
192			RZ-146-B	HOUSE		NO	YES	YES
193			RZ-158-A	HOUSE		NO	YES	YES
194								
195								

TOTAL NO.OF PLOTS : 195

BUILT-UP: 157

VACANT : 38

President
Residents Welfare Association
Regd. S/51246 Dt. 2004
Deep Enclave 31 West Vikas Vihar
New Delhi-59

President
Residents Welfare Association
Regd. S/51246 Dt. 2004
Deep Enclave 31 West Vikas Vihar
New Delhi-59

GOVT. OF NCT OF DELHI
DEPARTMENT OF URBAN DEVELOPMENT
9TH LEVEL, DELHI SECTT.
NEW DELHI

ACKNOWLEDGEMENT RECEIPT

Application for Regularization of Unauthorized Colony Named

Vikash Vihar (West)

Uham Nagar Delhi - 59

-has been received from Sh. _____

बलराम वर्मा

-----on behalf of RV/A alongwith site plan and details of property
owners



(Signature)

Application No. No 01530

Dated: 31/7/06

:: 2 ::

3. That the Association ready to pay necessary charges for electricity, water-sewer, Drainage etc., to the concerned authorities.
4. That no vacant land is available in our colony for community Center, Park or other activities.
5. That the Plot Owners Welfare Association shall surrender the land in favour of DDA/MCD for cost in order to provide for roads or drainage.

Deponent

VERIFICATION:-

I, the above named deponent do hereby verify that the contents of this affidavit are true to best of my knowledge and nothing has been concealed therefrom.

Verified at Delhi on this 31/12/2007.

Deponent



ATTESTED
NOTARY PUBLIC
DELHI

31 DEC 2007

President
Residents Welfare Association
Deep Enclave 31 New Delhi-59

भारतीय गैर न्यायिक

दस
रुपये
रु.10



TEN
RUPEES
Rs.10

INDIA NON JUDICIAL

AFFIDAVIT

14AA 485612

दिल्ली DELHI

F. Balram Verma s/o Sh. Ram Nam Nandan Verma r/o B-31, Deep Enclave, Part-II, Vikas Nagar,, New Delhi-110059, and President of Residents Welfare Association, WEST VIKAS VIHAR, Vikas Nagar, New Delhi-110059, do hereby solemnly affirm and state as under:-

1. That the above said association is registered as No.51246.
2. That I am submitting the concern documents/papers alongwith sealed lev plan/plan of colony super-imposed on zonal plan/city survey map indicating North point, surrounding features, adjacent roads, buildings drains, electricity lines etc. for sanction drawn to a scale of 1 : 1000 prepared by the Architect Town Planner registered with the council of Architect.



Contd...p/2

President
Residents Welfare Association
Regd. S/51246 Dt. 200
Deep Enclave B-31 Vikas Nagar

भारतीय गैर न्यायिक

पचास
रुपये

रु.50



FIFTY
RUPEES

Rs.50

INDIA NON JUDICIAL

दिल्ली DELHI

GOVT. OF

H 581950

Whereas the above named Executant hereby undertake to indemnify the Govt. of N.C.T. of Delhi.

Whereas the statement given above is true and correct and no part of it is false or incorrect.

In witnesses whereof the above named executant has put his hands and signatures on this Indemnity Bond at the place and on the date mentioned hereinabove:-

Witnesses :-

ATTESTED

NOTARY PUBLIC
DELHI

Executant



31 DEC 2007

President
Residents Welfare Association
Regd. S/51246 Dt. 2004
Deep Enclave 31 West Vikas Vihar
New Delhi-59

भारतीय गैर न्यायिक

पचास
रुपये

रु.50



FIFTY
RUPEES

Rs.50

INDIA NON JUDICIAL

दिल्ली DELHI

H 581949

INDEMNITY BOND

This Indemnity Bond is made at New Delhi on this 31st day of December, 2007 by Shri Balram Verma s/o Sh. Ram Nam Nandan Verma s/o A-31, Deep Enclave, Part-II, Vikas Nagar,, New Delhi-110059, (hereinafter referred to as EXECUTANT) IN FAVOUR OF Urban Development Department (National Capital Territory of Delhi) hereinafter called the Indemnified.

Whereas the above named Executant is the President of Residents Welfare Association, West Vikas Vihar, Vihar Nagar, New Delhi-110059.

Whereas the above named Executant is submitting the concern documents/papers alongwith sealed key plan/plan of colony superimposed on zonal plan/city survey map indicating North point, surrounding features, adjacent roads, buildings drains, electric lines etc.

Whereas the application form has been submitted by the above named Executant for giving N.O.C. for the said WEST VIKAS VIHAR, VIKAS NAGAR, NEW DELHI-59.

President
Residents Welfare Association
Regd. S/51246 Dt 2004
Deep Enclave 31 West Vikas Vihar
New Delhi-59

Contd...p/2

24. सूचना देना:-

किशो भी प्रकार की बैंक की सूचना विधित साधारण तथा की सूचना दस दिन पूर्व कार्यकारी तथा की बैठक को सूचना कम से कम सात दिन पूर्व तथा आपात-कारण बैंक से छूट के पश्चात् बुलाई जा सकेंगी ।

25. आवेदनिका की वार्षिक सूचीद्वारा-4:-

उपरोक्त कार्यकारी सदस्यों व पदाधिकारियों की सूची नाम, पता व पद सोसायटी पंजीकरण अधिनियम 1860 की धारा-4 के अनुसार रजिस्ट्रार आफ सोसायटीज दिल्ली में जमा की जायेगी ।

26. विपटन धारा-13:-

अभियंता की साधारण तथा 75 प्रमाण सदस्यों के बहुमत से समिति को विधित किया जा सकता है जो कि समिति पंजीकरण अधिनियम 1860 की धारा-13 के अनुसार होगा ।

27. निपटान धारा-14:-


उपरोक्त अनुसार संस्था को विपटन होने के पश्चात् उसकी धन व अपन सम्पत्ति जो सदस्यों में नहीं बाँटा जायेगा अपितु संस्था पंजीकरण अधिनियम 1860 की धारा-14 के अनुसार 75 प्रमाण सदस्यों के बहुमत से उठे ऐसे ही समान उद्देश्यों वाला समिति को दान के रूप में दे दिया जायेगा ।

28. संस्था पंजीकरण अधिनियम 1860 पुनर्जाच संशोधन अधिनियम 1957 के अन्तर्गत कि संय राज्य क्षेत्र दिल्ली में प्रचलित है के समस्त उपपन्न इस संस्था पर लागू होंगे ।

प्रमाणित किया जाता है कि यह संस्था के नियमों एवं उपनियमों की सही प्रति है ।

सूचना
जलराम लाल
प्रधान
रिजिडेंट्स वेलफेयर एसोसिएशन
डीप इन्क्लेव नॉर्थ विहार
मादर इन्क्लेव - 5 दिल्ली-59


महाशिव
महा सचिव
रिजिडेंट्स वेलफेयर एसोसिएशन
डीप इन्क्लेव नॉर्थ विहार
मादर इन्क्लेव नई दिल्ली-59

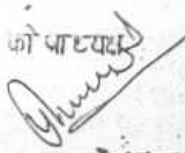कोषाध्यक्ष

कोषाध्यक्ष
रिजिडेंट्स वेलफेयर एसोसिएशन
डीप इन्क्लेव नॉर्थ विहार
मादर इन्क्लेव - 5 दिल्ली-59

amran ant
President
Residents Welfare Association
Regd. S/51246 Dt. 2004
Deep Enclave 31 West Vikas Vihar
New Delhi-59

16. रिक्त स्थान:-

किसी भी पदाधिकारी के त्याग-पत्र देने से जो स्थान रिक्त होगा उसकी पूर्ती कार्यकारी सभा करेगी किन्तु उसकी पुष्टि साधारण सभा करेगी। ऐसे घुने गये पदाधिकारियों की कल्पना अगले चुनाव तक की होगी।

17. चुनाव प्रणाली:-

कार्यकारी सभा के पदाधिकारियों का चुनाव साधारण सभा में गुप्त मतदान द्वारा किया जायेगा बराबर मत आने पर प्रधान को अपना एक कार्यवाह्य बोट देने का अधिकार होगा। जिस सदस्यों को घंटा देना बजाया होगा उन सदस्यों को चुनाव में भाग लेने का अधिकार नहीं होगा। नये घुने गये पदाधिकारियों की पूर्ति उस सद से जाये वाले चुनाव के दो पदाधिकारियों से हस्ताक्षर करवाकर निम्नलिखित निकाय कार्यकारी सभा को दी जायेगी।

18. न्यायालय धारा-6:-

यदि न्यायालय में कोई मुकद्मा आदि दायर करना पड़ा तो वह समिति के नाम से ही दायर किया जायेगा और समिति के नाम से मुकद्मा दायर करने अथवा उत्तर देकर देने का अधिकार केवल महासचिव को ही होगा जो कि समिति पंजीकरण अधिनियम 1860 की धारा-6 के अनुसार ही होगा।

19. नियम एवं उपनियम में संशोधन धारा-12:-

समिति के किसी भी नियम एवं उपनियम में यदि कोई संशोधन करना अनिवार्य हुआ तो उसे कार्यकारी सभा कर सकेगी किन्तु उसकी पुष्टि साधारण सभा करेगी। यह समिति पंजीकरण अधिनियम 1860 की धारा-12 के अनुसार ही होगा।

20. आपन-पत्र में संशोधन धारा-12 एवं 12-ए:-

यदि आपन-पत्र में कोई संशोधन करना अनिवार्य हुआ तो साधारण सभा के 2/3 सदस्यों के बहुमत से समिति पंजीकरण अधिनियम 1860 की धारा-12 एवं 12-ए के अनुसार किया जा सकेगा।

21. कार्यकारी सभा का समय:- कार्यकारी सभा का समय। वर्ष होगा जो सभा में हुये चुनाव की तिथि से माना जायेगा।

22. वित्तीय वर्ष:- समिति का वित्तीय वर्ष। अप्रैल से 31 मार्च तक का होगा।

23. ऑडिट: लेखा परीक्षक:- समिति के हिसाब-किताब को ऑडिट करवाकर साधारण सभा में प्रस्तुत किया जायेगा। ऑडिटर की नियुक्ति कार्यकारी सभा करेगी।

109. सम्मेलन-संविदा:- यह सभी मीटिंगों का आयोजन करेंगे। मीटिंगों के आयोजन में सदस्यों को एकजुट करेंगे तथा मीटिंगों, सम्मेलनों आदि का कार्यभार संभालेंगे।
110. सलाहकार:- सलाहकार कानूनी रूप से समिति के विकास एवं सुधार सम्बन्धित जनहित कार्यों में अग्रसर रहेंगे और यदि किसी कारणवश समिति किसी स्थिति में उलझ जाती है तो उसको कानूनी मार्गदर्शक करेंगे।
111. सहायक-सलाहकार:- ये सलाहकार नियुक्ति-स्थिति में उनके सभी कार्यों को पूरा करेंगे और उनको अपना पूरा सहयोग देंगे।
112. उद्देश्य:- ये समिति के उद्देश्यों को पूर्ण हेतु समय-समय पर अपने तुल्य कार्यकारी-रणी के आगने प्रस्तुत करेंगे, प्रोग्राम बनायेंगे।
113. उप-प्रत्यक्षता:- ये प्रत्यक्षता की अनुपस्थिति में उनके सभी कार्यों को पूरा करेंगे और उनको अपना पूरा सहयोग देंगे।
114. वित्त-समिति:- ये दोनो साल में वित्त-समिति का हिसाब किताब करेंगे।
115. कार्यकारी-सदस्य:-
- अ. समिति के उद्देश्यों को पूर्ण के लिए प्रस्ताव प्रस्तुत करना।
 - ब. बैठकों को चलाने में सहयोग देना।
 - ग. पारित प्रस्तावों के अनुसार समिति के कार्यों में प्रभाव के सहयोग देना।
12. सदस्य के अधिकार:-
- अ. अपने द्वारा।
 - ब. सदस्यता शुल्क द्वारा।
 - ग. अनुदान द्वारा।
 - घ. समिति को जो भी आय होगी उसको समिति के उद्देश्यों में ही उपयोग किया जायेगा।
13. सदस्य के दायित्व:-
- समिति के दायित्व को सुरक्षा हेतु राष्ट्रीय-स्तरीय बैंक अथवा शाखा-स्तरीय बैंक में जमा किया जायेगा और समिति के विकास के लिए कोषाध्यक्ष का हस्ताक्षर होगा। समिति के दायित्व के अलावा प्रधान, महासचिव में से किन्हीं एक के हस्ताक्षरों से स्थापित किया जा सकेगा और हर वर्ष के हस्ताक्षर-किताब का धौरा कार्यकारी-रणी तथा से नियुक्त एक क्वालिफाइड ऑडिटर से ऑडिट करवायेंगे।
14. त्याग-पत्र देना:- समिति का कोई भी सदस्य अथवा पदाधिकारी यदि त्याग-पत्र देता है तो उसे कार्यकारी-रणी सभा में प्रस्तुत किया जायेगा। और कार्यकारी-रणी का निर्णय अंतिम होगा।
15. कोरम-नियम पूर्ण:- कार्यकारी-रणी सभा के साधारण सभा में बैठकों में 2/3 सदस्यों का उपस्थित होना अनिवार्य होगा। इससे कम की उपस्थिति में बैठक स्थगित कर दी जायेगी। और स्थगित की गई बैठक पुनः एक घंटे के अग्रिम बुलाई जा सकेगी और पुनः बुलाई गई बैठक में कोरम का पूरा होना अनिवार्य नहीं होगा।

15. समिति का साधारण सभा के अधिकार और कर्तव्य:-

- क. समिति के समस्त सदस्यों को सूचना करके साधारण सभा का गठन किया जायेगा इसकी बैठक वर्ष के बाद होनी अनिवार्य होगी। जिसकी सूचना दस दिन पूर्व देनी आवश्यक होगी।
- ख. बैठक को अनिवार्यतापूर्वक करने के लिए 2/3 सदस्यों का उपस्थित होना अनिवार्य होगा।
- ग. समिति का कार्यकारी सभा का चुनाव। वर्ष बाद गुप्त मतदान द्वारा साधारण सभा में हुआ होगा।
- घ. समिति का समस्त आय-व्यय का ब्योरा ऑडिट करवाकर साधारण सभा में प्रस्तुत किया जायेगा। जिसकी पूर्ण साधारण सभा करेगी।

16. समिति की कार्यकारी सभा के प्राधिकारियों के अधिकार और कर्तव्य:-

प्रधान:-

- क. साधारण सभा और समिति का कार्यकारी सभा की बैठकों की अध्यक्षता करेगा और कार्य को सुचारु रूप से चलाने के आदेश देगा।
- ख. समिति के कार्य में सभी सदस्यों को देखभाल करेगा।
- ग. बराबर मत देने पर प्रधान को अपना एक कांस्टेंट वोट देने का अधिकार होगा।

17. उप-प्रधान:- ये प्रधान की अनुपस्थिति में उनके सभी कार्यों को पूरा करेंगे और उनको अपना पूरा सहयोग देंगे।

18. महासचिव:-

- क. समिति का साधारण सभा एवं कार्यकारी सभा की बैठकों को बुलाना, अर्थात् रीकलिंग, नियमों को प्रमाणित कराना, हर किस्म के पत्र व्यवहार करना और प्रत्येक कार्य को सुचारु रूप से चलाना होगा।

ख. सभी की समस्याओं को साधारण सभा में प्रस्तुत करेंगे।

ग. समस्त सदस्यों को सूचना रखेंगे।

19. सचिव:- ये महासचिव की अनुपस्थिति में उनके सभी कार्यों को पूरा करेंगे और उनको अपना पूरा सहयोग देंगे।

20. सह-सचिव:- ये महासचिव और सचिव की अनुपस्थिति में उनके सभी कार्यों को पूरा करेंगे और उनको अपना पूरा सहयोग देंगे।

21. कोषाध्यक्ष:-

- क. यह संस्था की आय-व्यय का हिसाब-किताब सुचारु रूप से रखेंगे।

ख. प्रधान, महासचिव कार्यकारी सभा द्वारा सभी बिजों का भुगतान रसीद लेकर करेंगे।

ग. बचत संकलन करेंगे।

22. उप-कोषाध्यक्ष:- ये कोषाध्यक्ष की अनुपस्थिति में उनके सभी कार्यों को पूरा करेंगे और उनको अपना पूरा सहयोग देंगे।

23. प्रचार सचिव:- यह समिति का मरका प्रचार करेंगे। सदस्यों का जीवन से अधिक संबंध बनाने का प्रयत्न करेंगे।

अमरजीत कर्मा
President

Residents Welfare Association

Regd. S/51246 Dt. 2004

Deep Enclave 31 West Vikas Vihar
New Delhi-59

प्रधान

संस्था के सचिव के रूप में कार्य करने वाले
सचिव के रूप में कार्य करने वाले

अमरजीत कर्मा

सचिव

संस्था के सचिव के रूप में कार्य करने वाले

अमरजीत कर्मा
सचिव

4. सदस्यों के अधिकार:-

- क. हर सदस्य को साधारण सभा में भाग लेने का अधिकार होगा ।
- ख. जो सभाएं या बैठकें देकर कार्यकारिणी को अनुमति से समिति के रिकार्ड पेश करने का अधिकार होगा ।
- ग. समिति के चुनाव में वोट देने का अधिकार हर सदस्य को होगा ।
- घ. एक समय में एक पद के लिए कोई भी सदस्य चुनाव में भाग ले सकता है ।

5. अन्य:-

कमो जमीनें समिति की आम सभा में की जा सकती है । आम सभा का निर्णय अंतिम होगा ।

6. पुनःपुनः:-

यदि सम्बन्धित सदस्य तारी बिजली रुक जमा करा देगा तो उसे पुनःपुनः दिया जा सकता है । इस संबंध में आम सभा का निर्णय अंतिम होगा ।

7. संस्था की कार्यकारिणी का गठन एवं पद निम्न प्रकार से होंगे:-

संस्था की कार्यकारिणी में कम से कम 19 और अधिक से अधिक 21 सदस्य होंगे।

- | | |
|-------------------------|--|
| 1. प्रधान.....एक | 8. प्रधान सचिव.....एक |
| 2. उप-प्रधान.....एक | 9. संगठन सचिव.....एक |
| 3. महासचिव.....एक | 10. सहायक.....एक |
| 4. सचिव.....एक | 11. उप-सहायक.....एक |
| 5. सह-सचिव.....एक | 12. प्रवक्ता.....एक |
| 6. कोषाध्यक्ष.....एक | 13. उप-प्रवक्ता.....एक |
| 7. उप-कोषाध्यक्ष.....एक | 14. कार्यकारिणी सदस्य.....कम से कम 4 और अधिक से अधिक 6 |

8. समिति की कार्यकारिणी के कर्तव्य:-

- क. समिति की कार्यकारिणी की बैठक एक माह में एक बार होनी अनिवार्य होगी। इसके लिए सा. दिन पूर्व सूचना देना अनिवार्य होगा । आपातकालीन बैठक तत्काल बुलाई जा सकेगी ।
- ख. समिति के सब समस्त कार्यों की देखभाल कार्यकारिणी करेगी ।
- ग. समिति के कार्यों के लिए नौकर आदि रखना, निकालना अथवा उनका वेतन बढ़ाना या घटाना आदि-आदि कार्यकारिणी के जिम्मे कार्य होगा।
- घ. पुर्बत:- जोष व्यवस्था सहित समिति के सभी चल प अथवा सम्पत्ति के पुर्बत करने का उत्तरदायित्व कार्यकारिणी पर ही होगा ।

समिति के नियम एवं उपनियम

"रेजिडेन्सल वेलफेयर एसोसिएशन दीप इन्क्लेव, वाँद बिहार,

1. समिति का नाम:- नादर इन्क्लेव, बिकात विहार, वैस्ट, उत्तरांचल क्षेत्र
नई दिल्ली-110059"

2. उद्देश्य:-

सदस्य बनने के लिए निम्नलिखित अर्हताएँ आवश्यक होंगी:-

1. दीप इन्क्लेव, वाँद बिहार, नादर इन्क्लेव, बिकात विहार, वैस्ट, क्षेत्र में रहने वाला कोई भी व्यक्ति स्त्री अथवा पुरुष जिसकी उम्र 18 वर्ष से कम की न हो यह इस समिति का सदस्य बन सकता है।
2. किसी प्रकार का नैतिक दोषी न हो तथा किसी भी अवसर पर न्यायालय से किसी प्रकार से दंडित न किया गया हो।
3. संस्थाओं में अपनी पूर्ण आस्था रखता हो तथा नियम एवं उपनियमों को पालने का वचन दे हो।
4. सदस्य बनने के लिए प्रवेश शुल्क 10/- तथा मासिक चंदा रु. 10/- देना अनिवार्य होगा।
5. प्रवेश पत्र के नष्ट होने पर पुनः 1 वर्ष बाद पुनः प्राप्त होगा।
6. किसी भी सदस्य का सदस्यता नियम के विरुद्ध समाप्त नहीं की जायेगी तथा उसकी सूचना सबको दी जायेगी।
7. वाँद समिति किसी को मैम्बर बनाने से इंकार करेगा तो उसकी सूचना भी देगी।

3. सदस्यता से धमित होना:-

1. त्याग-पत्र देने पर।
2. मृत्यु अथवा गायब हो जाने पर।
3. नियम एवं उपनियम के उल्लंघन करने पर।
4. किसी न्यायालय द्वारा नैतिक अवसर में दंडित हो जाने पर।
5. लगातार एक साल का चंदा न देने की सुरत में।
6. सदस्यता समाप्त की सूचना सदस्य को दी जायेगी।
7. वाँद समिति किसी को समिति से बाहर निकालेगी तो उसकी सूचना सबको दी जायेगी। ऐसे सब सदस्यों को साधारण सभा में अपील करने का अधिकार होगा। इसी साधारण सभा का निर्णय अंतिम होगा।

प्रमाण
दीप इन्क्लेव, वाँद बिहार
नया दिल्ली-110059

02/12/14

महा सचिव
दीप इन्क्लेव
नया दिल्ली-110059

अमरानंद कर्मा

President
Residents Welfare Association
Regd. S/51246 Dt. 2004
Deep Enclave 31 West Vikas Villas
New Delhi-59

..2..

रेजिडेन्सल वेलफेयर एसोसिएशन
दीप इन्क्लेव
नया दिल्ली-110059

क्रम सं ०	नाम और पता	व्यवसाय	हस्ताक्षर
18.	श्री लाल बाबू सिंह ए-83 दीप इनक्लेव नई दिल्ली-110059	सामाजिक सेवा	<i>Lal Babu Singh</i>
19.	श्री देवेन्द्र पासवान 21 दीप इनक्लेव नई दिल्ली-110059	सामाजिक सेवा	<i>Devendra Paswan</i>

अमरगुप्त

President
Residents Welfare Association
Regd. S/51246 Dt. 2004
Deep Enclave 31 West Vikas Vihar
New Delhi-59

महा सचिव
रेजिडेंट्स वेलफेयर एसोसिएशन
दीप इनक्लेव नई दिल्ली-59

प्रधान
जिडेन्स वेलफेयर एसोसिएशन
दीप इनक्लेव नई दिल्ली-59

अमरगुप्त
जिडेन्स वेलफेयर एसोसिएशन
दीप इनक्लेव नई दिल्ली-59

क्र.सं.	नाम और पता	व्यवसाय	हस्ताक्षर
2.	श्री राम बाल 84, गीत इन्क्लोव, नई दिल्ली-59.	नौकरी	राम दयाल प्रसाद
10.	श्री राम बाल , राम इन्क्लोव, नई दिल्ली-59.	व्यापक	...
11.	श्री राम बाल 47-2, गीत-11, गीत इन्क्लोव, नई दिल्ली-59.	नौकरी	...
12.	श्री राम बाल प्रसाद आर.के.नगर, गेट-111, गीत इन्क्लोव, नई दिल्ली-59.	समाज सेवा	रामक रत्न शर्मा.
13.	श्री सुशील आर.के.नगर, गेट-111, गीत इन्क्लोव, नई दिल्ली-59.	समाज सेवा	K. Kumar
14.	श्री सुधीर सुप्ता , गीत इन्क्लोव, नई दिल्ली-59.	समाजिक सेवा	Sudhir Gupta
15.	श्री सुधीर प्रसाद एन.ए. गीत इन्क्लोव, नई दिल्ली-59.	-घड़ी-	...
16.	श्री सुधीर प्रसाद , गीत इन्क्लोव, नई दिल्ली-59.	-घड़ी-	...
17.	श्री राम बहादुर सरोज 24, गीत इन्क्लोव, नई दिल्ली-59.	कौजी	...

प्रधान
इन्टरनेशनल बेंगलूर एशोसिएशन
गीत इन्क्लोव बाई गेट-111
आर.के.नगर नई दिल्ली-59

महा सचिव
इन्टरनेशनल बेंगलूर एशोसिएशन
नई दिल्ली

President
Welfare Association
61246 Dt. 2004
Enclave 31 West Vikas Vihar
New Delhi-59

8. 8. 2. इस सम्बन्धित समिति के इस आपन-पत्र के अनुसार मैं संप राज्य क्षेत्र दिल्ली में
यहां मुख्य समिति नज्दीकरण अधिनियम 1960 के अधीन " रेजिडेंट्स वेलफेयर
इसोसिएशन" नाम का कोष, मॉड विहार, मादर इन्फोर्म, विकास विहार, वेस्ट
इस कोष के नज्दीकरण-11/11/59 के नाम इस एन्ट्री में समाप्ता के नज्दीकरण हेतु
समाप्ता है-

क्र.सं.	नाम और पता	व्यवस्थाप	हस्ताक्षर
1.	श्री अशोक वर्मा श्रीम इन्फोर्म, नज्दीकरण-59.	समाज सेवा	अशोक वर्मा
2.	श्री अशोक वर्मा नज्दीकरण-59. नज्दीकरण-59. नज्दीकरण-59.	श्रीम अशोक वर्मा	...
3.	श्री अशोक वर्मा नज्दीकरण-59. नज्दीकरण-59. नज्दीकरण-59.	श्रीम अशोक वर्मा	...
4.	श्री अशोक वर्मा नज्दीकरण-59. नज्दीकरण-59. नज्दीकरण-59.	व्यवस्थाप	...
5.	श्री अशोक वर्मा नज्दीकरण-59. नज्दीकरण-59. नज्दीकरण-59.	व्यवस्थाप	...
6.	श्री अशोक वर्मा नज्दीकरण-59. नज्दीकरण-59. नज्दीकरण-59.	नज्दीकरण	...
7.	श्री अशोक वर्मा नज्दीकरण-59. नज्दीकरण-59. नज्दीकरण-59.	व्यवस्थाप	...
8.	श्री अशोक वर्मा नज्दीकरण-59. नज्दीकरण-59. नज्दीकरण-59.	व्यवस्थाप	...

अशोक वर्मा
President
Residents Welfare Association
Regd. S/51246 Dt. 2004
Deep Enclave 31 West Vikas Vihar
New Delhi-59

क्रम सं 0	नाम और पता	व्यवसाय	पद
18.	श्री लाल बाबू सिंह ए-83 दीप इनक्लेव नई दिल्ली-110059	सामाजिक सेवा	ऑडिटर
19.	श्री देवेन्द्र पासवान 21 दीप इनक्लेव नई दिल्ली-110059	सामाजिक सेवा	ऑडिटर

विकास कर्मी
प्रधान

रेजिडेंट्स वेलफेयर एसोसिएशन
दीप इनक्लेव पास विहार
नई दिल्ली-59

महा सचिव

रेजिडेंट्स वेलफेयर एसोसिएशन
दीप इनक्लेव पास विहार
नई दिल्ली-59

कोषाध्यक्ष

रेजिडेंट्स वेलफेयर एसोसिएशन
दीप इनक्लेव पास विहार
नई दिल्ली-59

विकास कर्मी

President
Residents Welfare Association
Regd. S/51246 Dt. 2004
Deep Enclave 31 West Vikas Vihar
New Delhi-59

क्र.सं.	नाम और पता	व्यवसाय	पद
9.	श्री राम बहाल 54, दीप इन्क्लेव, नई दिल्ली-59.	नौकरी	संगठन सचिव
10.	श्री रामजी लाल , दीप इन्क्लेव, नई दिल्ली-559.	नौकरी व्यवसाय	सलाहकार
11.	श्री रामका 47-ए, पार्ट-11, दीप इन्क्लेव, नई दिल्ली-59.	नौकरी	उप-सलाहकार
12.	श्री रामचन्द्र वर्मा आर-वेड-144, पार्ट-111, दीप इन्क्लेव, नई दिल्ली-59.	समाज सेवा	पुष्कता
13.	श्री दुर्गावीर आर-वेड-39, गली न0-2, पार्ट-111, दीप इन्क्लेव, नई दिल्ली-59.	समाज सेवा	उप-पुष्कता
14.	श्री दुर्गावीर गुप्ता , दीप इन्क्लेव, नई दिल्ली-59.	समाजिक सेवा	कार्यकारीणी सदस्य
15.	श्री प्रकाश वर्मा 2-6, दीप इन्क्लेव, नई दिल्ली-59.	-यही-	-यही-
16.	श्री प्रकाश ठाकुर , दीप इन्क्लेव, नई दिल्ली-59.	-यही-	-यही-
17.	श्री राम बहादुर तरोज 24, दीप इन्क्लेव, नई दिल्ली-559.	कौजी	-यही-

प्रधान
जिहेन्द्र बंसल फोर एसेसिएशन
दीप इन्क्लेव पार्ट 111: 59
नया दिल्ली-59

महा सचिव
दीप इन्क्लेव
नया दिल्ली-59

वलराम वर्मा
President
..5. Residents Welfare Association
Regd. S/51246 Dt. 2004
Deep Enclave 31 West Vikas Vihar
New Delhi-59

3. दीप सौम्य धर्म दिल्ली में तथा प्रस्तुत सोसायटी पंजीकरण अधिनियम 1860 की धारा-2 द्वारा अध्यापित कार्यकारिणी के सदस्यों को निम्नलिखित व्यवस्था कार्य सौंपे गये हैं :-
नाम, पता, व्यवसाय एवं पदनाम निम्न प्रकार से हैं:-

क्र.सं.	नाम और पता	व्यवसाय	पद
1.	श्री बलराम वर्मा , दीप इन्क्लोव, नई दिल्ली-59.	समाज सेवा	प्रधान
2.	श्री उदय शिव शर्मा जोर-111-1 2, दीप इन्क्लोव, नई दिल्ली-59.	कौजी	उप-प्रधान
3.	श्री सुनील प्रसाद जोर-112-23, पार्क-4, दीप इन्क्लोव, नई दिल्ली-59.	नौकरी	महासचिव
4.	श्री कावेर जैन जोर-112, पार्क-3, दीप इन्क्लोव, नई दिल्ली-59.	व्यवसाय	सचिव
5.	श्री राधा गंडल डी-157, पार्क-3, दीप इन्क्लोव, नई दिल्ली-59.	व्यवसाय	सह-सचिव
6.	श्री प्रेम चन्द वर्मा 15-ए, दीप इन्क्लोव, नई दिल्ली-59.	नौकरी	कोषाध्यक्ष
7.	श्री उदय सिंह ए-18, दीप इन्क्लोव, नई दिल्ली-59.	व्यवसाय	उप-कोषाध्यक्ष
8.	श्री लाल सिंह ए-23, दीप इन्क्लोव, नई दिल्ली-59.	व्यवसाय	

प्रमाण
रजिस्ट्रार जनरल, पंजीकरण अधिनियम 1860
दीप इन्क्लोव, नई दिल्ली-59

महासचिव
रजिस्ट्रार जनरल, पंजीकरण अधिनियम 1860
दीप इन्क्लोव, नई दिल्ली-59

अलमोदनी
President
Students Welfare Association
Regd. S/51246 Dt. 2004
Deep Enclave 31 West Vikas Vihar
New Delhi-59
रजिस्ट्रार जनरल, पंजीकरण अधिनियम 1860
दीप इन्क्लोव, नई दिल्ली-59

11. क्षेत्र में रहने वाले सभी लोगों के लिए सामुहिक, सांस्कृतिक, खेलकूद आदि कार्यक्रमों का आयोजन करना और स्वयं-स्वयं पर सरकार की नीतियों की जानकारी देने हेतु मीटिंगों का आयोजन करना ।
12. आवास में कार्यरत जनार्दन दुर्गाईयों को दूर करने का प्रयास करना ।
13. आवास में लोगों को शिक्षा प्रदान करने हेतु क्षेत्र में प्रौढ़ शिक्षा केन्द्र खोलने का प्रयास करना ।
14. महिलाओं को स्वावलम्बी बनाने हेतु तिलारी, बुनाई, कढ़ाई, टाईपिंग, रीकिंग, इम्पोर्टिंग, बुटीक आदि की प्रशिक्षण केन्द्र खोलने का प्रयास करना और उन्हें पताना ।
15. क्षेत्र में दुर्घटना होने वाले छात्र-छात्राओं को पढ़ाई, खेलकूद आदि में पुरस्कार देना ।
16. क्षेत्र के गरिब लोगों की मदद करना ।
17. समान उद्देश्यों वाली संस्थाओं से सहयोग करना ।
18. समिति के उद्देश्यों को पूर्ण हेतु पत्र-परिच्छेदों का प्रकाशन करना ।
19. समिति द्वारा रोगोपचार शिविर, स्वतःदान शिविर, टी.आर.एम. अभियान आदि का आयोजन करना ।
20. समिति के उद्देश्यों को पूर्ण हेतु पंदा, लेख, अनुदान आदि द्वारा धन संचयित करना ।
21. इस के अलावा सभी लोगों को करना जो कि उद्देश्यों की पूर्णता आदि के लिए आवश्यक, सहयोगात्मक व कानूनीक होते हैं ।

समिति की वल या अवल सम्पत्ति से प्राप्तकारी आय, कर्माई, अन्योन्यताओं में उत्पन्न समिति के उद्देश्यों तथा लोगों को प्राप्ति के लिए पूर्णतः प्रयोग की जाणी तथा लगाई जाणी तथा इसका कोई भी लाभ समिति के वर्तमान या अनवर्तमान सदस्यों के या वर्तमान या अनवर्तमान सदस्यों के माध्यम से दत्ता करने वाले किसी एक या अधिक व्यक्तियों को भुगतान नहीं किया जायेगा या लाभ प्राप्त नहीं करेगा या किसी प्रकार से वल या अवल सम्पत्ति पर कोई दावा नहीं करेगा या वल या अवल सम्पत्ति के आधार पर किसी भी प्रकार का लाभ प्राप्त नहीं करेगा ।

रजिडेन्स वेलफेयर एसोसिएशन
डीप एन्क्लेव 31 वेस्ट विकास विहार
नया दिल्ली-110059

महो सचिव
रजिडेन्स वेलफेयर एसोसिएशन
डीप एन्क्लेव 31 वेस्ट विकास विहार
नया दिल्ली-110059

कोषाध्यक्ष
रजिडेन्स वेलफेयर एसोसिएशन
डीप एन्क्लेव 31 वेस्ट विकास विहार
नया दिल्ली-110059
President
Residents Welfare Association
Regd. S/51246 Dt. 2004
Deep Enclave 31 West Vikas Vihar
New Delhi-59

समिति का स्थापन-पत्र

1. समिति का नाम:- " रेजिडेन्सल वेलफेयर एसोसिएशन दीप इन्क्लेव, पॉंद बिहार, नादर इन्क्लेव, विकास विहार, वेस्ट इन्क्लेव क्षेत्र नई दिल्ली-110059 "

2. समिति का पंजीकृत कार्यालय:- समिति का पंजीकृत कार्यालय तंघ राज्य क्षेत्र दिल्ली में हो रहेगा । समिति का वर्तमान पंजीकृत कार्यालय निम्न पते पर होगा:-

दीप इन्क्लेव, पॉंद बिहार,
नई दिल्ली-110059

3. समिति का कार्यालय:- राष्ट्रीय राजधानी क्षेत्र दिल्ली

4. उद्देश्य:-

1. समिति द्वारा दीप इन्क्लेव पॉंद बिहार , नादर इन्क्लेव विकास विहार, वेस्ट क्षेत्र में रहने वाले सब लोगों को एकजुट करना व करना और उनकी वेलफेयर के लिए कार्य करना ।
2. एक-दूसरे के सुख-दुख में सहयोग देना ।
3. अपनी समस्याओं को दूर करने हेतु सरकारी अधिकारियों से मिलना और समस्याओं को दूर करवाना ।
4. दीप इन्क्लेव पॉंद बिहार नादर इन्क्लेव विकास विहार, वेस्ट क्षेत्र को रेगुलराईज करवाने में कार्य करना और इसके लिए सरकारी अधिकारियों से सम्पर्क करना ।
5. क्षेत्र के विकास कार्य जैसे सड़कों का निर्माण, नालियों का निर्माण, मरम्मत, विद्युतीकरण, पानी की सुविधा, हाक्तार, टेलीफोन की सुविधा, बस की सुविधा आदि के लिए सरकारी अधिकारियों से सम्पर्क करना और कार्य करना ।
6. क्षेत्र के लोगों की सुविधा हेतु क्षेत्र में स्कूल, अस्पताल, वाचनालय, वाचनालय, सामुदायिक भवन आदि खोलवाने का प्रयास करना और उन्हें खोलवाना ।
7. क्षेत्र में रहने वाले लोगों की सुरक्षा हेतु चौकीदार आदि की नियुक्ति करना और पुलिस अधिकारियों से मदद लेना ।
8. क्षेत्र को साफ-सुथरा रखने में लोगों को जागरूक करना और कालोनी को साफ-सुथरा रखने का प्रयास करना ।
9. पर्यावरण रक्षा हेतु कालोनी में पेड़-पौधे लगाना पार्क का संरक्षण करना ।
10. लोगों में आपसी सद्भाव, तद्भावना, प्रेम आदि का वातावरण जगाने का प्रयास करना ।

प्रधान और लड़ाई-बागड़ों को निपटाने का प्रयास करना ।

विकास विहार एसोसिएशन
पॉंद बिहार क्षेत्र
नई दिल्ली-110059

पंजीकृत

००२

११६

अनुराग वर्मा
President
Residents Welfare Association
Regd. S/51246 Dt. 2004
Enclave 31 West Vikas Vihar
New Delhi-59

श्रीमान रोबर्टरार महोदय,
रोबर्टरार आफ सोसायटीज,
दिल्ली-६०

विषय:- "रोबर्टरार वेलफेयर सोसिटी" द्वारा दीप इन्कलेव, पॉस्ट विहार, चन्द्रर इन्कलेव,
विहार, पौष्टिकतालय में नई दिवस्ति-110059 को पंजीकृत करने
के लिए आवेदन-पत्र ।

महोदय,

लेखा में तालिका प्रार्थी निवेदन करता है कि प्रार्थी इस पत्र के साथ विषय
आरोप स्लोड को पंजीकृत कराने हेतु सम्बन्धित कागजात/प्रार्थना-पत्र के साथ
आगमन कर रहा है । आगे निम्न निवेदन है कि ओप और ओप आरोप स्लोड को
विचार करने के लिए है । आगे निम्न पत्र होगा ।

सन्देश के लिए,

प्रार्थी,

दिनांक :- 24/12/04

संलग्न:-

1. शासन-पत्र प्रारम्भिक
2. निवास एवं उचित प्रारम्भिक
3. अपव्ययन द्वारा प्रदान
4. एन्डो-सी-तारा मकान शालिक
5. राजा कोट की पोटो कापी

प्रमाणित
रोबर्टरार वेलफेयर सोसिटी
दीप इन्कलेव पॉस्ट विहार
चन्द्रर इन्कलेव नई दिवस्ति-59
महाराष्ट्र
महा सचिव
रोबर्टरार वेलफेयर सोसिटी
पौष्टिकतालय
दिनांक 24/12/04

Receive
Office of the Registrar of Society
C.P.O. Building, Kashmiri Gate
Delhi

अध्यक्ष
President
Residents Welfare Association
Regd. S/51246 Dt. 2004
Deep Building, West Vikas Vihar
New Delhi

CERTIFICATE OF REGISTRATION



SOCIETIES REGISTRATION ACT,
(XXI) OF 1860

Registration No. SI/51246/2004

I certify that रेजिडेंट्सल वेलफेयर एसोसिएशन दीप

इन्कलेव - चौद विहार, नादर इन्कलेव, विकास विहार (वेस्ट)

हरदोला क्षेत्र, नई दिल्ली - 59


located at

अ-ए दीप इन्कलेव विकास नगर, नई दिल्ली - 59

has been registered under Societies Registration
Act - XXI of 1860.

Given under my hand at Delhi on this 31st day of
December, Two thousand Four.

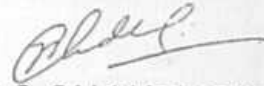


(J S CHOUDHRY)
Registrar of Societies
Govt. of NCT of Delhi

			opment
	-Roods -Water Supply -Hand pumps -Tube wells -Underground Water Tank -Street Light -ESS/Transformers/Generators -Drains -Sewerage/Sanitation -Fire fighting installations	1000 MTR NIL NIL NIL NIL NIL NIL NIL NIL	
31.	Status of Facilities	Nos./Area/ Width/Length	Stage of Devel- opment
	-Parks/Transport lots/Common -Open space -Schools -Community Hall -Common parking areas -Dispensary/Health Centre -Religious structures -Police Post/Fire Post	No. No. No. No. No. No. No.	

Enclosures:

- a) Resolution of the Resident Society.
- b) Registration Certificate of Society with authenticated List of members/owners/occupants.
- c) Existing Survey (05 copies + CD)
- d) Regularisation Plans/ 5 Lay out Plan (Service plan (05 copies+ CD).
- e) Undertaking as mentioned.
- f) Certificates/documents/NOCs as mentioned.

Signature of Authorised Signatory
Resident Society

Handwritten Signature

President

Residents Welfare Association
 Regd. S/51246 Dt. 2004
 Deep Enclave 31 West Vikas Vihar
 New Delhi-59

19.	List of members with Plot/Property No.(to be attached)	Attached
20.	Percentage of Residents/house owners as members of the Resident Society	Attached 80%

21. No. of Built-up Plots: (Min.35% of Gr.Floor permissible coverage)

- (i) Upto 100 sq.mts. - 50%
- (ii) Above 100 sq.mts. - 80%
- (iii) Above 250 sqm. - 51%

22. No. of Vacant Plots:


- (i) Upto 100 sq.mts. - 51%
- (ii) Above 100 sq.mts. - 10%
- (iii) Above 250 sqm. - 25%

23.	Land use: As per Master Plan As per Zonal Plan	Agriculture & Land	
24.	Whether falls in Reserved Forests or Regional Park		Yes/No
25.	Whether the Colony effects/falls over Master Plan Road alignment Railway Line Metro Corridor Water Supply/sewerage lines/Utilities Works		No
26.	Any Monuments/Heritage Buildings in the Colony or in the vicinity?		No
27.	Key Plan/Site Plan of unauthorised Colony and description of boundaries..... (Please attach scaled Key Plan/Plan of Colony superimposed on Zonal Plan/City Survey Map indicating North Point, surrounding features, adjacent roads, buildings, drains, electricity, lines etc.)		Attached
28.	NOC as mentioned at para IV (ii):(Please attach)		Attached
29.	Undertaking/Indemnity Bond(Please attach)		Attached
30.	Status of Services	Nos./Area/ Width/Length	Stage of Devel- 9/12/13/14/2530/2531

Application & check list for Regularisation of Unauthorised Colony

(To be filled up by the Resident Society and to be countersigned by Architect-Town Planner & Service Engineer)

1.	Name and address of the Colony	RESIDENTS WELFARE ASSOCIATION A-31, 1st-8, Lohi No-3, DEEP ENCLAVE, VIKAS NHR,
2.	Reg. No. in the GNCTD list	U-98/1530
3.	Name of Resident Society	VIKAS VIHAR (WEST)
4.	Registration no. of the Resident Society (with Registrar of Societies)	S/51246/2004
5.	Names of Physical Surveyor & Socio-economic Surveyor	RASHI DHIMAN
6.	Name of Services Engineer	DHIMAN ASSOCIATES
7.	Name of Supervising Engineer	RAJESH PANDHAN
8.	Name of Authorised signatories	LOHIT PANDAY
9.	Category of colony (as notified vide Public notice dated 14.10.2007)	U-CATEGORY
10.	Revenue Village	HASTSAL
11.	Zone (As per Master Plan of Delhi)	WEST-ZONE
12.	Date from which unauthorised colony exists	BEFORE-2001
13.	Location/surroundings (Towards North, South, East & West)	NORTH-DAM, SOUTH-DULT-UP-AREA, WEST-VIKAS KUNDA, EAST-DULT-UP-AREA
14.	Development Area No. MCD/NDMC/Cantt. Board Area?	
	Whether falls in Notified Slum Area?	MCD
15.	Total area of Unauthorised Colony	25000 sqd
16.	Land Status/Ownership	1
17.	Court Case, if any (Please attach details)	NO.
18.	Land whether notified for acquisition	NO.

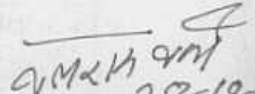
 President
 Residents Welfare Association
 Regd. S/51246 Dt. 2004
 Deep Enclave 31 West Vikas Vihar
 28-12-2007-

CHECK LIST OF DOCUMENTS

Name of Colony:- VIKAS VIHAR, WEST VIKAS
Regn./Sl. No.:- 1530 NAGAR, NEW DELHI-59

- Registration Certificate of Resident Society *yes but not attested*
- Existing Layout Plan of the colony on the scale of 1:1000, prepared by an Architect/Town Planner signed by President/Secretary of the Resident Society. *yes*
- Complete list of members with details such as plot Nos. and area of the colony *yes*
- Land status with Khasra No. accompanied by a site plan giving the physical description of the site *No*
- Undertakings: *yes but different language*
 - i. That they shall abide by the layout plans as may be approved with or without conditions
 - ii. That they shall transfer the land available, if any for social infrastructure in the name of the DDA or the MCD/NDMC, free of cost, in order to provide such social infrastructure

2

GOVERNMENT OF NCT OF DELHI
URBAN DEVELOPMENT DEPARTMENT
10TH LEVEL, DELHI SECRETARIAT,
I.P. ESTATE NEW DELHI

F.No. 1563

Dated: 12/8/08

To

The President, R.W.A West Vikas

Vihar, A-31, Deep Endave,

Part-II, Vikas Nagar

New Delhi - 59

Sub: Verification of documents of unauthorized colonies for the purpose of regularization.

Sir,

A preliminary scrutiny of the application submitted by the unauthorized colony and figuring at serial No. 1530 of the list of such unauthorized colony has been made. It has been noted that you have not submitted the following required documents, along with your application:-

As per check list enclosed.

You are therefore, requested to kindly get the registration of your resident society done immediately, if not already registered, with the Registrar of Societies GNCT of Delhi. A copy of the certificate along with other deficient documents as pointed out above may please be got ready as the government of NCT of Delhi proposes to hold a camp shortly for rectification of deficiencies in the application forms.

This is in pursuance of the decision to grant a provisional registration certificate. The date and time of the camp would be notified through public advertisement.

Yours faithfully,



(J.G. ARORA)
DY. SECRETARY (UC)

Encl: Check list.

Name of Colony:- VIKAS VIHAR WEST VIKAS
Regn./Sl. No.:- 1530 INAGAR, NEW DELHI-59

- Registration Certificate of Resident Society *yes but not attested*
- Existing Layout Plan of the colony on the scale of 1:1000, prepared by an Architect/Town Planner signed by President/Secretary of the Resident Society. *yes*
- Complete list of members with details such as plot Nos. and area of the colony *yes*
- Land status with Khasra No. accompanied by a site plan giving the physical description of the site *No*
- Undertakings: *yes but different language*
 - i. That they shall abide by the layout plans as may be approved with or without conditions
 - ii. That they shall transfer the land available, if any for social infrastructure in the name of the DDA or the MCD/NDMC, free of cost, in order to provide such social infrastructure

2

GOVERNMENT OF NCT OF DELHI
URBAN DEVELOPMENT DEPARTMENT
10TH LEVEL, DELHI SECRETARIAT,
I.P. ESTATE NEW DELHI

F.No. 1563

Dated: 12/8/08

To

The President, R.W.A West Vikas

Vihar, A-31, Deep Endave,

Part-II, Vikas Nagar

New Delhi - 59

Sub: Verification of documents of unauthorized colonies for the purpose of regularization.

Sir,


A preliminary scrutiny of the application submitted by the unauthorized colony and figuring at Regd. No. 1530 of the list of such unauthorized colony has been made. It has been noted that you have not submitted the following required documents, along with your application:-

As per check list enclosed.

You are therefore, requested to kindly get the registration of your resident society done immediately, if not already registered, with the Registrar of Societies GNCT of Delhi. A copy of the certificate along with other deficient documents as pointed out above may please be got ready as the government of NCT of Delhi proposes to hold a camp shortly for rectification of deficiencies in the application forms.

This is in pursuance of the decision to grant a provisional registration certificate. The date and time of the camp would be notified through public advertisement.

Yours faithfully,

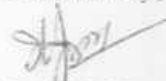

(J.G. ARORA)
DY. SECRETARY (UC)

Encl: Check list.