

**INFORMATION IN RESPECT OF PROPERTY OWNERS OF THE
UNAUTHORISED COLONY.**

TO BE PROVIDED BY RESIDENT WELFARE ASSOCIATION.

NAME & ADDRESS OF COLONY:- E- BLOCK BHAGWATI GARDEN EXTN
NEW DELHI-110059.

NAME OF RESIDENT WELFARE ASSOCIATION:- The Mohan Garden Civilian
Ex- Servicemen Residents Welfare Association

Registration No:- S-27415

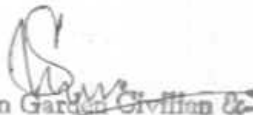
S. NO	NAME OF PROPERTY OWNERS.	PLOT NO.	AREA OF PROPERTY SQ/YARD S/SQ MTR.	WEATHER PLOT BUILT UP	MEMBERS	ELECTRICITY CONNECTION YES/NO	WATER CONNECTION YES/NO.
1	Prem Kumar Choubey	½	40	Build	5	Yes	No
2	Brajesh Kumar	½	60	Build	5	Yes	No
3	Asha, Manju	½	100	Build	5	Yes	No
4	Vibhuti Prasad	1	40	Build	4	Yes	No
5	Lalan Thakur	4	80	Build	7	Yes	No
6	Poonam Jha	4	80	Build	7	Yes	No
7	Shish ram	5	102	Vaccant			
8	Sarojni Jha	10	163	Build	8	Yes	No
9	Lalman	11a	80	Build	3	Yes	No
10	Imarati Devi	11	81	Build	6	Yes	No
11	Barhmi Devi	12	163	Build	9	Yes	No
12	Rameshwari Negi	13	82	Build	8	Yes	No
13	Basanti Devi	16	82	Build	5	Yes	No
14	Indra Bist	16b	81	Build	5	Yes	No
15	Kisan	17	25	Build	5	Yes	No
16	Basanti Devi	17	109	Build	8	Yes	No
17	Ashok Kumar Lal	17	30	Build	5	Yes	No
18	Geeta Prasad	18	132	Build	8	Yes	No
19	Dinesh Yadav	18	23	Build	6	Yes	No
20	Narendra Kaur	20	30	Build	6	Yes	No

President 
T. Mohan Garden Civilian &
Ex-Servicemen Residents Welfare Assn

21	Hari Singh	22	60	Build	6	Yes	No
22	Mohan Singh Rawat	22A	50	Build	7	Yes	No
23	Parwati Devi	22	57	Build	6	Yes	No
24	Rekha Mishra	22	75	Build	4	Yes	No
25	Mulchand	22	100				
26	Darshani Devi Negi	23	80				
27	Rajender Singh Rawat	23D	64	Build	4	Yes	No
28	Balwant Singh	24	250	Build	8	Yes	No
29	Gaurav Kumar	25	250	Build	6	Yes	No
30	Sushmita Guria	25	50	Build	3	Yes	No
31	Dharam singh	25	72				

President 
 The Mohan Garden Civilian &
 Ex-Servicemen Residents Welfare Assn.

32		26					
33	Ram Prasad	27	250	Build	4	Yes	No
34	Shushila	28	55	Build	7	Yes	No
35	Meera	28	80	Build	3	Yes	No
36	Shanti Joshi	30	50	Build	6	Yes	No
37	Sunil Kumar	30	50	Build	4	Yes	No
38	Mahesh, Dinesh	31	51	Build	6	Yes	No
39	Ram Pal	31	52	Build	10	Yes	No
40	Himmat Ram Arya	31	50	Build	4	Yes	No
41	Bhurey	32	52	Build	6	Yes	No
42	Madhu	33	30	Build	5	Yes	No
43	Renu Devi Yadav	32	50	Build	4	Yes	No
44	Suman Devi	33	70	Build	9	Yes	No
45	Balwant Rawat	33	40	Build	4	Yes	No
46	Indra Jha	33A	100	Build	4	Yes	No
47	Meena Pandey	33A	60	Build	5	Yes	No
48	Karam Singh	30	50	Build	4	Yes	No
49	Rajesh Dhanpat	37	50	Build	4	Yes	No
50	Balbinder Pal	37	36	Build	6	Yes	No
51	Leela Devi	37	35	Build	4	Yes	No
52	Shushila	37C	130	Build	4	Yes	No
53	C L Gupta	37A	240	Build	6	Yes	No
54	Dhanpat Rai	37	100	Build	4	Yes	No
55	Lilawati	37	35	Build	5	Yes	No
46	Baldev Singh Rawat	37A	40	Build	4	Yes	No
57	Suresh Sharma	37A	119	Build	5	Yes	No
58	Ghanshyam Khanda	37D	80	Build	6	Yes	No
59	Nanak Chand	39	50	Build	6	Yes	No
60	Kanhaiya Lal	39	23	Build	7	Yes	No
61	Santosh Devi	39	50	Build	5	Yes	No
62	Pankal Pandey	39	50	Build	5	Yes	No
63	Dalip	40	50	Build	6	Yes	No
64	Amarjeet	41	50	Build	5	Yes	No
65	Bishan singh Adhikari	42	35	Build	5	Yes	No
66	Nandi Devi	43B	40	Build	4	Yes	No
67	Raja Ram	46A	50	Build	4	Yes	No
68	Anita Rani	44	50	Build	6	Yes	No

President 
 The Mohan Garden Civilian &
 Ex-Servicemen Residents Welfare Assn.

69	Shiva Kumari Devi	43	30	Build	7	Yes	No
70	Sanju Sharma	43	45	Build	6	Yes	No
71	Madan Lal	47	50	Build	6	Yes	No
72	Raj Bahadur	47	50	Build	4	Yes	No
73	Sumair Singh	45	100	Build	6	Yes	No
74	Sawitri Mishra	37	35	Build	4	Yes	No
75	Sumitra Devi	48	50	Build	4	Yes	No
76		49	100	Build		Yes	No
77		49	50	Build		Yes	No
78	Bina Badhani	50	30	Build	5	Yes	No
79	Meera Devi	51	110	Build	10	Yes	No
80	Pooran Singh	52	50	Build	3	Yes	No
81	Mohani Devi	53	32	Build	4	Yes	No
82		54	50	Build		Yes	No
83		54	50	Build		Yes	No
84	Jonsar Ram	55	80	Build	12	Yes	No


President
 The Mohan Garden Civilian &
 Ex-Servicemen Residents Welfare Assn.

85		56	100	Build	4	Yes	No
86		57		Build		Yes	No
87	Champa Devi	58	50	Build	5	Yes	No
88	Shanti	59	50	Build	11	Yes	No
89	Suman Sukla	59	25	Build	4	Yes	No
90	Mans Lal	59	125	Build	7	Yes	No
91	Pinki	59	30	Build	5	Yes	No
92	Inderjeet Singh Yadav	60	50	Build	5	Yes	No
93	Madhu Devi	62 B	50	Build	8	Yes	No
94	Parwati Devi	61	100	Build	9	Yes	No
95	Sanjeev Kumar Gupta	62	25	Build	6	Yes	No
96	Veena Devi	62	25	Build	7	Yes	No
97	Nand Kumar Pathak	62 A	50	Build	6	Yes	No
98	Beena Devi	52	50	Build	4	Yes	No
99	Devaki Devi	63	33	Build	7	Yes	No
100	Nandi Devi	63	30	Build	4	Yes	No
101	Rosan Singh negi	63	30	Build	4	Yes	No
102	Pooran Singh Rawat	52	50	Build	5	Yes	No
103	Rajendra Singh Rawat	63	50	Build	4	Yes	No
104	Ten Singh Gusain	63	50	Build	4	Yes	No
105	Gobind Singh Chauhan	63	50	Build	4	Yes	No
106	Umaid Singh Rawat	63	50	Build	4	Yes	No
107	Madhu Devi	63	70	Build	6	Yes	No
108	Meenakshi Bhatia	64 A	50	Build	4	Yes	No
109	Khoob Singh	64	100	Build	6	Yes	No
110	Chandan Singh	64 B	50	Build	6	Yes	No
111	Tek Chand	65	50	Build	8	Yes	No
112	Pushpa Devi	65 C	50			Yes	No
113	Sunita	65	50	Build	7	Yes	No
114	Tej Singh	65	50	Build	7	Yes	No

President

The Mohan Garden Civilian &
Ex-Servicemen Residents Welfare Assn.


22/12/07

		A					
115	Kailash Kishore Dubey	66	55	Build	5	Yes	No
116	Zaheer Khan	66	30	Build		Yes	No
117	Himmat Singh	67	74	Build	3	Yes	No
118	Bhudev	67	38	Build	4	Yes	No
119	Virendra Kumar Vajpei	67	38	Build	6	Yes	No
120	Naveen Kumar Jha	67	50	Build	4	Yes	No
121	Bhagwati Garden	68	50	Build	4	Yes	No
122	Ram Kumar	69	50	Build	8	Yes	No
123	Rajendra Singh	69	45	Build	5	Yes	No
124	Meena Mishra	69	40	Build	5	Yes	No
125	Girja Shankar Pandey	69	50	Build	5	Yes	No
126							
127	Narendra Gusain	69	55			Yes	No
128	Sunil Kumar	70	100	Build		Yes	No
129	Ramkishan	72	50	Build	6	Yes	No
130	Mukesh Sahrma	72	50	Build	7	Yes	No
131	Sushma devi	72	27	Build	5	Yes	No
132	Nanak Chand B	72	80	Build	4	Yes	No
133	Noor Ali B	72	40	Build	8	Yes	No
134	Umesh Sharma	72	25	Build	5	Yes	No
135	Champa Devi A	77	50	Build	5	Yes	No


 President
 The Mahan Garden Civilian Ex-Servicemen Residents Welfare Assn.
 22/12/07

136	Savitri Devi	77A	50	Build	5	Yes	No
137	Anjani Kumar	78	40	Build	3	Yes	No
138	Baleshwari	73	25	Build	5	Yes	No
139	Shukla Ghosh	73	25	Build		Yes	No
140	Hemat Singh Rawat	63	74	Build		Yes	No
141							
142	Manju Devi	78	100	Build	5	Yes	No
143	Ganesh	78	50	Build	5	Yes	No
144	Pushpa Gushai	78	50	Build	4	Yes	No
145	Sumair singh	78C	100	Build	6	Yes	No
146	Gabbar Singh	79	100	Build	8	Yes	No
147	Basudev	79	35	Build	3	Yes	No
148	Shyam Devi	79	50	Build	5	Yes	No
149	Laxman Singh	79	50	Build	6	Yes	No
150	Kalyani Devi	80B	100	Build	5	Yes	No
151	Subhash Thakur	80	100	Build	6	Yes	No
152	Rita Rani Mishra	81	100	Build	4	Yes	No
153	Kamla Barua	81	100	Build	5	Yes	No
154	Babli Pandey	82	35	Build	4	Yes	No
155	Anand Singh	82	33	Build	4	Yes	No
156	Ravi Chand	82	50	Build	3	Yes	No
157	Madhu Devi	85	60	Build	6	Yes	No
158	Kamdev	83	100	Build	4	Yes	No
159	Praveen Singh Rawat	87	50	Build	5	Yes	No
160	Manju Pandey	87	50	Build	4	Yes	No

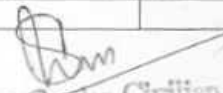
President 
 The Mohan Garden Civilian
 Ex-Servicemen Residents Welfare Assn.

161	Anandi Bist	88	50	Build	4	Yes	No
162	Malti Dubey	88	50	Build	6	Yes	No
163	Dinesh singh Negi	89	50	Build	4	Yes	No
164	Jagveer Singh	90	50	Build	6	Yes	No
165	Pavitri Devi	90	67	Build		Yes	No
166	Indra Mahlawat	92	200	Vaccant			No
167	Rajveer Singh	91	200	Vaccant			No
168	Meena Bist	92	50	Build	4	Yes	No
169	Renu Jha	93	25	Build	6	Yes	No
170	Prabhas Chandra Mishra	93	50	Build	4	Yes	No
171	Kewal Joshi	94	50	Build	6	Yes	No
172	Kundan Singh Routela	94	58	Build	4	Yes	No
173	Baldesh Nailvaal	94	100	Vaccant			No
174	Vidyawati	94	25	Build	2	Yes	No
175	Bhairodutt Mouliki	94	30	Build	6	Yes	No
176	Sunaina Devi Mishra	94	30	Build	5	Yes	No
177	Bhawan Singh	94	50	Build	4	Yes	No
178	Perma Devi	95	50	Build	6	Yes	No
179	Mahan Chandra	95	31	Build	4	Yes	No
180	Bacchi Ram	95	35	Build	4	Yes	No
181	Vaasvanand	95	50	Build	6	Yes	No
182	Lata Pathak	96	30	Build	4	Yes	No
183	Basanti Devi	96	50	Build	8	Yes	No
184	Bhawani Devi	97A/1	35	Build	3	Yes	No
185	Jeevdhan	97	30	Build	2	Yes	No
186	Ranm	97A	30	Build	4	Yes	No


 President
 The Mohan Garden Civilian &
 Ex-Servicemen Residents Welfare Assn.

E BLOCK, BHAGWATI GARDEN EXT.

S.NO	NAME OF PROPERTY OWNER	PLOT NO.	AREA OF PROPERTY SQ-YARDS/SQ/M TR.	WEATHER PLOT % BUILT UP	MEMBERS	ELECTRICITY CONNECTION YES/NO	WATER CONNECTION YES/NO
187	Kripal Kaur	97	50	Build	4	Yes	No
188	Surendra Kumar	97 A	50	Build		Yes	No
189	Bhagirathi Bahera	97	35	Build	4	Yes	No
190	Ratan Singh	98 A	50	Build	5	Yes	No
191	Mahesh Chandra	95	50	Build	7	Yes	No
192	Asha Pandey	99 A	50	Build	4	Yes	No
193	Prabha Devi	100	85	Build	4	Yes	No
194	Sheesh Pal singh Ragad	101	85	Build	9	Yes	No
195	Umaid Singh	101 B	102	Build	6	Yes	No
196	Pinki Kharal	101	124	vacant		Yes	No
197	Rajendra Singh Rawat	99 A	50	Vacant	6		No
198	Kuldeep	69	50	Build	4	Yes	No
199	Sumitra Rawat	92 A	50	Build	3	Yes	No
200	Santosh Jha	93	50	Build	5	Yes	No
201	Mehmooda Tabassum	35	200	Build	20	Yes	No
202	Pritam singh	93	50	Build	3	Yes	No
203	Shankar Singh	96	25	Build	15	Yes	No
204	Yogesh Tyagi	94	25	Build	6	Yes	No
205	Baldev Sharma	61	50	Build	4	Yes	No
206	Smt. Rekha devi	64 A	50	Build	4	Yes	No
207	Lila Devi	9	62	Build	4	Yes	No
208	Shr. Narender Kumar	30	62	Build	4	Yes	No
209	Smt. Amita	86 A	30	Build	4	Yes	No
210	Smt. Meera	30	52	Build	6	YES	
211	Smt. Veena Kumari W/o Narender Kumar	30	48	Build	4	YES	NO
212	Sunil kumar	30	48	Build	5	YES	NO
213	Kavita sikhla	95	50	Vacant		No	No


 President
 The Mohan Garden Civilian &
 Ex-Servicemen Residents Welfare Assn.

INFORMATION IN RESPECT OF PROPERTY OWNERS OF THE UNAUTHORISED COLONY
TO BE PROVIDED BY RESIDENT WELFARE ASSOCIATION

BLOCK:-

NAME & ADDRESS OF COLONY

BLOCK:-

Q1, MOHAN GARDEN NEW DELHI-110059

NAME OF RESIDENT WELFARE ASSOCIATION:- The Mohan Garden Civilian & Ex-Servicemen Residents Welfare Association

S NO.	NAME OF PROPERTY OWNER'S	PLOT NO	WEATHER BUILT UP.	AREA OF PROPERTY SQ/YARDS/	ELECTRICITY CONNECTION YES/NO	WATER CONNECTION YES/NO	FAMILY MEMBER'S/SHOP
1	MOHAN SINGH RAWAT	1	BUILT	100SQYAD	YES	NO	5
2	GANPAT RAM KALRA	12A	BUILT	25	YES	NO	1
3	KAMLESH SHARMA	10A	BUILT	50	YES	NO	3
4	RAMESH KUMAR	5A	BUILT	66	YES	NO	4
5	UMESH CHANDRA BHATT	31	BUILT	50	YES	NO	5
6	VEER SINGH CHUHAN	9B	BUILT	60	YES	NO	4
7	RAJSAIL SINGH KATOCH	10	BUILT	50	YES	NO	5
8	HANSRAJ KALRA	19	BUILT	50	YES	NO	5
9	PURAN SINGH RAWAT	29A	BUILT	100	YES	NO	4
10	NARYAN DASS	19	BUILT	50	YES	NO	6
11	VEENA RAWAT	12A	BUILT	30	YES	NO	5
12	VINOD KUMAR MANDAL	9	BUILT	50	YES	NO	5
13	RAJKUMAR	19	BUILT	50	YES	NO	4
14	PREM SINGH GUAI	18	BUILT	100	YES	NO	5
15	BIMLA SHARMA	1	BUILT	200SQYAD	YES	NO	
16	RAMESH SINGH KARYAT	34B	BUILT	66	YES	NO	5
17	KS RAWAT	9A	BUILT	60	YES	NO	4
18	SANDHYA SRIVASTAV	5A	BUILT	50	YES	NO	6

President
Ex-Servicemen Residents Welfare Assn.
Q1 Mohan Garden Building

Q1, MOHAN GARDEN NEW DELHI-110059

19	KAPOTRI DEVI	30A	BUILT	66	YES	NO	4
20	PRABHU NATH PANDEY	5A	BUILT	50	YES	NO	4
21	SHIV RAJ SINGH	35-36	BUILT	116	YES	NO	4
22	VED SINGH	35-B	BUILT	120	YES	NO	5
23	PUSHKAR SINGH RAWAT	34	BUILT	66	YES	NO	6
24	HARDEEP SINGH	31	BUILT	50	YES	NO	4
25	GOPAL SINGH	1/3	BUILT	50	YES	NO	3
26	MARYA	8B	BUILT	44	YES	NO	5
27	NEELA NAN	31A	BUILT	100	YES	NO	4
28	SURAJ DEVI	3	BUILT	30	YES	NO	6
29	DEEPAK YADAV	1	BUILT	100SQYAD	YES	NO	7
30	RAM NIWAS	21	BUILT	50	YES	NO	3
31	ASHA DEVI	17	BUILT	100	YES	NO	4
32	ANITA GUSAI	33	BUILT	66	YES	NO	3
33	UTTAM KUMAR GIRI	21	BUILT	50	YES	NO	4
34	RAVINDER PANDEY	21B	BUILT	60	YES	NO	5
35	DEEPAK GUSAI	33	BUILT	75	YES	NO	4
36	HAYAT SINGH	1	BUILT	60	YES	NO	8
37	DEVENDER KUMAR	5A	BUILT	67	YES	NO	6
38	SATINDER	7	BUILT	111	YES	NO	5
39	SUMAN SINGH	2	BUILT	54	YES	NO	4
40	SHAMSHER SINGH	42	BUILT	61+37 1/2	YES	NO	6
41	AYEDHA TIWARI	5A	BUILT	33 1/3	YES	NO	5
42	BIRBAL SINGH NEGI	32	BUILT	50	YES	NO	14
43	PANCHAM SINGH GUSAI	8B	BUILT	44.6	YES	NO	5
44	ASHA RANI	1	BUILT	100	YES	NO	4
45	BASANTI DEVI	7A	BUILT	100	YES	NO	4
46	VIPIN KUMAR	7A	BUILT	76.3	YES	NO	5
47	PREMA DEVI	7A	BUILT	55.2	YES	NO	7
48	DUKHLARAN MEHTA	19A	BUILT	80	YES	NO	4
49	HARWANI KATR	42	BUILT	50	YES	NO	5
50	SHUBHOD DEVI	7A	BUILT	40	YES	NO	4

President
Q1, Mohan Garden, Civilian &
N.R. Servisemen Residents Welfare Assoc.

Q1, MOHAN GARDEN NEW DELHI-110059

51	MAL SINGH	27B	BUILT	75	YES	NO	3
52	AMARJEET KAUR	27B	BUILT	26.1/2	YES	NO	5
53	RANJEET SINGH NEGI	12	BUILT	60	YES	NO	5
54	RAMESH	3	BUILT	55	YES	NO	3
55	NEEBHA CHUDHARY	21A	BUILT	35	YES	NO	4
56	RAMESH KUMAR	5A	BUILT	58.5	YES	NO	7
57	RITA CHAUDHARY	8B	BUILT	40	YES	NO	3
58	MAMTA SINGH	6	BUILT	54	YES	NO	6
59	ABAL SINGH	21	BUILT	50	YES	NO	3
60	GHAHESHWAR PRASAD	11	BUILT	50	YES	NO	3


 President
 T & Mohan Garden Welfare Assoc.
 Ex-Servicemen Residents Welfare Assoc.

INFORMATION IN RESPECT OF PROPERTY OWNERS OF THE UNAUTHORISED COLONY
TO BE PROVIDED BY RESIDENT WELFARE ASSOCIATION

BLOCK:-

NAME & ADDRESS OF COLONY

BLOCK:-

A-1, MOHAN GARDEN NEW DELHI-110059

NAME OF RESIDENT WELFARE ASSOCIATION:- The Mohan Garden Civilian & Ex-Servicemen Residents Welfare Association

S.NO	NAME OF THE PROPERTY OWNERS	PLOT NO	WEHTER PLOT % BUILT UP	AREA OF PROPERTY SQ/YARDS	ELECTRICITY CONNECTION YES/NO	WATER CONNECTION YES/NO	FAMILY MEMBER'S/SHOP
1	SURENDER SINGH	SCHOOL	I FLOOR	II STORY	YES	NO	9
2	SHAKUNTAL DEVI	2/3	GF	250 YARDS	YES	NO	4
3	SHANTI DEVI	3	GF	125 YARDS	YES	NO	5
4	POONAM LATA	8	I FLOOR	120 YARDS	YES	NO	10
5	ASHOK KUMAR	10	GF	250	YES	NO	4
6	MAMTA	13	I FLOOR	28	YES	NO	4
7	MATLESH KUMAR	15-A	GF	33	YES	NO	4
8	CHANDER BHUSHAN	15-B	I FLOOR	33	YES	NO	5
9	LASTA DEVI	15	I FLOOR	33	YES	NO	2
10	ASHOK BHANDARI	18	GF	25	YES	NO	9
11	ANISH AHMED	18	GF	63	YES	NO	7
12	OMPAL SINGH	18	GF	63	YES	NO	5
13	LAXMI	15	1 ½	50	YES	NO	4
14	PREM SINGH	13-B	GF	50	YES	NO	1
15	MANJEET SINGH	12	GF	100	YES	NO	6
16	PARVATI DEVI	13	GF	50	YES	NO	11
17	SHANTI DEVI	32	GF	75	YES	NO	4
18	PREETI	31	GF	100	YES	NO	4
19	RAMESH CHAND	30	1 ½	100	YES	NO	7
20	DHAN SINGH	29B	GF	50	YES	NO	11

President
The Mohan Garden Civilian & Ex-Servicemen Residents Welfare Association

A-1, MOHAN GARDEN NEW DELHI-110059

21	RAM MURANI	28	GF	100	YES	NO	8
22	JANKI DASS	140	1 1/2	100	YES	NO	4
23	MANISH	40	1 FLOOR	33	YES	NO	6
24	SUDHAKAR PRASAD	40	1 FLOOR	33	YES	NO	5
25	BEGAM AMANT	41	GF	30	YES	NO	7
26	HIRDAY NAND	41-B	GF	30	YES	NO	5
27	DAYAL SINGH	43A	1 FLOOR	50	YES	NO	3
28	SUMAN ARORA	D45	GF	37	YES	NO	4
29	PARSHAN SINGH NEGI	44	1 FLOOR	33	YES	NO	5
30	ROHTASH	44	1 FLOOR	30	YES	NO	9
31	KISHAN LAL	44/43	1 1/2	100	YES	NO	4
32	MAYA DEVI	43	GF	50	YES	NO	4
33	SC SARDAR	45B	GF	33	YES	NO	6
34	CAPTAIN	45	1 FLOOR	33	YES	NO	8
35	MILAP CHAND	46	1 1/2	133	YES	NO	4
36	P MEYA	40F	GF	33	YES	NO	5
37	SK GAFUR	40D	GF	33	YES	NO	6
38	PUSHPA SHUKLA	40	GF	154	YES	NO	4
39	NAVEEN BHATT	39	1 FLOOR	71	YES	NO	5
40	VIDHI CHAND	39A	GF	70	YES	NO	5
41	MUNNA	39	GF	75	YES	NO	4
42	MANAV DEVI	39	GF	26 1/2	YES	NO	
43	TAJBIR RAWAT	30C	1 FLOOR	45	YES	NO	6
44	PURAN SINGH BHADHURIYA	34	GF	28	YES	NO	5
45	VILAY DASS	34	1 FLOOR	122	YES	NO	3
46	SUNITA	36	1 1/2	33 1/4	YES	NO	7
47	PREM	55	GF	40	YES	NO	4
48	PUSHPA	58	GF	66	YES	NO	5
49	RAM BHADHUR	60	GF	66	YES	NO	4
50	SHYAM VIR	62	1 FLOOR	55	YES	NO	5
51	MEER BHAIYA MISHRA	63	GF	66	YES	NO	5
52	MEERA DEVI	66	1 FLOOR	66	YES	NO	5
53	DHRAM NEGI	45	GF	33	YES	NO	
54	MANAV SINGH	45	1 1/2	331.13	YES	NO	

President: *[Signature]*
 For Mohan Garden Residents Welfare Assn.
 No. Servicesmen Residents Welfare Assn.

6
President
The Moban Garden Civitan &
11/10/11

A-1, MOHAN GARDEN NEW DELHI-110059

88	CHANDAN SINGH	108	GF	100	YES	NO	5
89	RANVEER SINGH	115	GF	50	YES	NO	4
90	VIRENDER KUMAR	117	GF	100	YES	NO	4
91	SHABAR SEVI	118	GF	133	YES	NO	7
92	OM PRAKASH	119	1 FLOOR	72	YES	NO	3
93	OM PRAKASH	120	GF	72	YES	NO	6
94	JITENDER	101	1 FLOOR	50	YES	NO	7
95	BABLU	101	GF	50	YES	NO	4
96	ROOP SINGH	161	GF		YES	NO	5
97	MANOJ KUMAR	102	GF	98	YES	NO	7
98	GEETA DEVI	82C	GF	30	YES	NO	3
99	RAKESH	81	GF	50	YES	NO	4
100	H.C. DIWAKAR	80	1 FLOOR	164	YES	NO	5
101	RAKESH PANDA	91	GF	50	YES	NO	3
102	TULSI DEVI	91	GF	40	YES	NO	5
103	SIB RANA	79	GF	111	YES	NO	4
104	ANANT PANDEY	91	GF	50	YES	NO	4
105	ASHA RANI	75C	GF	63	YES	NO	4
106	ROOP LAL	75B	GF	63	YES	NO	5
107	URMILA DEVI	74	1 FLOOR	60	YES	NO	6
108	CHANDER PAL	74	1 FLOOR	100	YES	NO	6
109	NIRMALA DEVI	112	GF	50	YES	NO	5
110	DAVI	106	GF	40	YES	NO	4
111	MAMAN	91	GF	25	YES	NO	3
112	SITA	16	GF	50	YES	NO	4
113	SURENDER	17	VACANT	333			
114	P. GUPTA	104	VACANT	333			
115	KAMAL	78	VACANT	66			
116	HARISH CHAND	91	GF	25	YES	NO	3
117	DHARM KAUR	11	1 FLOOR	125	YES	NO	7
118	SH MANGAT	36	GF	80	YES	NO	6
119	SMT RAJ RANI		1 FLOOR	75	YES	NO	10
120	SHAROH CHAND PANT	59	1 FLOOR	66	YES	NO	8
121	LAL SINGH	96B	GF	100	YES	NO	6
122	SATISH LAL	95B	GF	33	YES	NO	6

President
The Mohan Garden
In Service of the Welfare of the Society

President
The Mohan Meen Chivich
Service to the
Students Welfare Association

INFORMATION IN RESPECT OF PROPERTY OWNERS OF THE UNAUTHORISED COLONY
TO BE PROVIDED BY RESIDENT WELFARE ASSOCIATION

BLOCK:-

NAME & ADDRESS OF COLONY

BLOCK:-

J.K, MOHAN GARDEN NEW DELHI-110059

NAME OF RESIDENT WELFARE ASSOCIATION:- The Mohan Garden Civilian & Ex-Servicemen Residents Welfare Association

S.NO	NAME OF PROPERTY OWNERS	PLOT NO	WEATHER PLOT/% BUILT UP	AREA OF PROPERTY SQ/YARDS	ELECTRICITY CONNECTION YES/NO	WATER CONNECTION YES/NO	FAMILY MEMBER'S
1	KASHMIRI DEVI	117	GROUND FLOOR	15X30	YES	NO	5
2	BABLI	14	GF 1 1/4	16 1/4 X30	YES	NO	14
3	SMT. MIHLESH		GF	15X30			3
4	MD. HAIDAS ALI	8A	GF 1/2	15X30	YES	NO	16
5	NAGENDER /VIRNEDER	35	3/4	15X30	YES	NO	6
6	SMT. RAMDULARI DEVI	6/7	GF	15X30	YES	NO	8
7	PRITAM KATCOH	38	UNDER CONSTRUCTION	22X30	YES	NO	
8	S.C. KATOCH	117B	3/4	22X60	YES	NO	4
9	SMT. USHA DEVI	37	GF	15X30	YES	NO	4
10	ROHTAS GUPTA	125	GF	13X30	YES	NO	5
11	KALAM SINGH RAWAT	24A	GF	18X30X15X30X15X30X15X30	YES	NO	5
12	SMT. MEENA KUMARI	24	GF	15X30	YES	NO	4
13	RAJ KUMAR KAPOOR	38A	3/4	15X60	YES	NO	2
14	SMT. MEENA PATHAK	137	GF	15X30	YES	NO	4
15	SMT. SARASWATI KANOJIA	37A	GF	15X60	YES	NO	3
16	KUSHAL SINGH	28	GF	27X60	YES	NO	7
17	SMT. BIRA DEVI	3/7	GF	50X55	YES	NO	11

President 
The Mohan Garden Civilian & Ex-Servicemen Residents Welfare Association
Ex-Servicemen Residents Welfare Assn. G.A.

INFORMATION IN RESPECT OF PROPERTY OWNERS OF THE UNAUTHORISED COLONY
TO BE PROVIDED BY RESIDENT WELFARE ASSOCIATION

BLOCK:-
NAME & ADDRESS OF COLONY BLOCK:- J.K, MOHAN GARDEN NEW DELHI-110059
NAME OF RESIDENT WELFARE ASSOCIATION:- The Mohan Garden Civilian & Ex-Servicemen Residents Welfare Association

44	DEEPAK	7	GF	25	YES	NO	5
45	SANTOSH DEVI	15-16	GF	30	YES	NO	5
46	KAMLA DEVI	20	GF	30	YES	NO	7
47	RADHA DEVI	29	GF	30	YES	NO	7
48	RASHID	25A	GF	25	YES	NO	4
49	SONI DEVI	7A	GF	34.5	YES	NO	4
50	GANESH KUMAR	18	GF	50	YES	NO	4
51	SHIVAJI	15	GF	35	YES	NO	4
52	DEEPCHAND	125	GF	30	YES	NO	5
53	MAA JI BHIST	9	GF	30	YES	NO	3
54	MAND ROOP SINGH	118	GF	75	YES	NO	7
55	PARAM JEET	4	GF	62	YES	NO	3
56	AUMBATHI	32A	GF	52	YES	NO	9
57	DHYAN SINGH GUSAI	7	GF	35	YES	NO	5
58	YASHWAL SINGH RAWAT	32A	GF	50	YES	NO	6
59	P. PASWAN	129-130	GF	50	YES	NO	5
60	BAL SINGH RAWAT	9B	GF	35	YES	NO	2
61	VEER SINGH BHSIT	38	GF	33	YES	NO	4
62	MAHESHWARI DEVI	129-130	GF	50	YES	NO	11
63	RAM NIVWAS	37	GF	25	YES	NO	4
64	SAIL DEVI	6/7	GF	50	YES	NO	11
							7

President *[Signature]*
The Mohan Garden Civilian & Ex-Servicemen Residents Welfare Association
Ex-Servicemen Residents Welfare Association

INFORMATION IN RESPECT OF PROPERTY OWNERS OF THE UNAUTHORISED COLONY
TO BE PROVIDED BY RESIDENT WELFARE ASSOCIATION

BLOCK:-

NAME & ADDRESS OF COLONY

BLOCK:-

Q. MOHAN GARDEN NEW DELHI-110059

NAME OF RESIDENT WELFARE ASSOCIATION:- The Mohan Garden Civilian & Ex-Servicemen Residents Welfare Association

S.NO	NAME OF PROPERTY OWNERS	PLOT NO	WEATHER PLOT/% BUILT UP	AREA OF PROPERTY SQ/YARDS	ELECTRICITY CONNECTION YES/NO	WATER CONNECTION YES/NO	FAMILY MEMBER'S
1	SANJEEV ARORA	1	GF	140	YES	NO	SHOP
2	R.P. GUPTA	2	II STORY	250	YES	NO	
3	KAILASH	2	II STORY	100	YES	NO	5
4	KAILASH YADAV	3	GF	200	YES	NO	12
5	KANTI DEVI	4	GF	125	YES	NO	6
6	VASU GUPTA	5	GF	60	YES	NO	3
7	GHYAN DASS GUPTA	5A	GF	120	YES	NO	4
8	HARJENDER ARORA	6	GF	25	YES	NO	SHOP
9	ANGOORI DEVI	6B	II STORY	25	YES	NO	5
10	GAYTRI DEVI	6	GF	25	YES	NO	SHOP
11	DARSHAN Kaur	6	1 1/2	50	YES	NO	3
12	JASVINDER Kaur	6	1 1/2	52 1/2	YES	NO	6
13	BALBIR Kaur	15	1 1/2	28	YES	NO	2
14	VINOD NEGI	16	II	39	YES	NO	SHOP
15	CH. RAN SINGH	16	II	30	YES	NO	4/SHOP
16	MANJU	16	GF	25	YES	NO	SHOP
17	R.W.A. MOHAN GARDEN	16	1/2	100	YES	NO	OFFICE
18	SHANTI VERMA	16A	GF	50	YES	NO	4
19	PARVATI	16B	GF	50	YES	NO	5
20	RIATAN CHAND	19	3/4	200	YES	NO	2
21	CHANDER BAHADUR	23	1 1/2	133	YES	NO	4
22	KAMAL GOEL	24	II	60	YES	NO	10
23	SULTAN SINGH	24	GF	40	YES	NO	4

President

[Signature]

The Mohan Garden Civilian & Ex-Servicemen Residents Welfare Assocn.

Ex-Servicemen Residents Welfare Assocn.

INFORMATION IN RESPECT OF PROPERTY OWNERS OF THE UNAUTHORISED COLONY
TO BE PROVIDED BY RESIDENT WELFARE ASSOCIATION

BLOCK:-

NAME & ADDRESS OF COLONY

BLOCK:-

Q, MOHAN GARDEN NEW DELHI-110059

NAME OF RESIDENT WELFARE ASSOCIATION:- The Mohan Garden Civilian & Ex-Servicemen Residents Welfare Association

24	SHANTI DEVI	25	GF	216	YES	NO	
25	KAMLESH BHARDWAJ	26	GF	108	YES	NO	2
26	TULSI DASS	26	GF	108	YES	NO	3
27	RUKMANI DEVI	27	1/4	100	YES	NO	1
28	RAJU KHAN	27	1 1/2	50	YES	NO	6
29	DEEPA BHANDRI	27	GF	50	YES	NO	4
30	SUBHASH SHUKLA	28	GF	25	YES	NO	4
31	S.K. CHUHAN	28	GF	50	YES	NO	4
32	RAJU KHAN	28	PLOT	100	YES	NO	
33	SURAJ PAL SINGH	29	1 1/2	200	YES	NO	10
34	NERMALA DEVI	32	GF	54	YES	NO	8
35	ANAMIKA TYAGI	33C	1/2	54	YES	NO	2
36	KRISHNA RANI	33D	GF	54	YES	NO	4
37	DILBHADUR K.C	33A	2 1/2	54	YES	NO	4
38	PUSHPA RANI DASS	33B	GF	54	YES	NO	
39	ANAMIKA TYAGI	34A	1 1/2	108	YES	NO	5
40	FOOLAN RANI BHUSI	35	GF	100	YES	NO	2
41	S.P SHARMA	36	1/4	200	YES	NO	4
42	SHANTI DEVI SHARMA	36A	II	200	YES	NO	5
43	PRATAP SINGH BHANDARI	35	PLOT	111	YES	NO	PLOT
44	RAJKUMAR	37A	GF	50	YES	NO	4
45	VISNA DEVI	37A	II	50	YES	NO	7
46	YAAD RAM	37	PLOT	50	YES	NO	
47	JANKI RANI	38	GF	150	YES	NO	2
48	RK MISHRA	39	1 1/2	100	YES	NO	7
49	OKILA DEVI	40	GF	108	President YES	NO	7

50	RAJENDER BISHT	41	PLOT	100	YES	NO	
51	DEVENDER BHIST	41	GF	100	YES	NO	
52	SANJAY TYAGI/SAVTRI TYAGI	46A	GF	250	YES	NO	4
53	RANJESH DEVI	50A	1 ½	50	YES	NO	6
54	NEELAM KUMARI	50B	GF	50	YES	NO	7
55	DASYA DEVI	51	1 ½	50	YES	NO	8
56	MEENA DEVI	51	GF	50	YES	NO	4
57	NEELMANI	53	½	150	YES	NO	5
58	SHAMPATI DEVI	53	GF	100	YES	NO	4
59	BALRAM PRASAD	54	½	75	YES	NO	6
60	BADAMI	54	PLOT	100	YES	NO	
61	RAM KUMAR MISHRA	54B	GF	50	YES	NO	6
62	MAYYA DEVI	55	GF	50	YES	NO	5
63	MOHAN SINGH	55A	II	50	YES	NO	5
64	ASHA RAWAT	55-56	GF	53 ½	YES	NO	5
65	SARDAR SINGH	56A	II	100	YES	NO	8
66	SARDAR SINGH	56C	II	42	YES	NO	4
67	VINOD THPLIYAL	56B	GF	53 ½	YES	NO	5
68	SARITA	56B	GF	50	YES	NO	9
69	NAFISHA	57B	1 ½	37 ½	YES	NO	7
70	ALAM KHAN	57B	GF	37 ½	YES	NO	12
71	RAM LAL	57A	GF	50	YES	NO	7
72	RAMVEER SINGH	58	GF	122.2	YES	NO	
73	MORORMA DEVI	58	PLOT	126.3	YES	NO	7
74	JAI BAGWAN	59	GF	22.5	YES	NO	
75	JAI BAGWAN	59	SHOP	22 ½	YES	NO	

President
 The Mohan Garden Christian &
 Ex-Servicemen Residents Welfare Assn.

INFORMATION IN RESPECT OF PROPERTY OWNERS OF THE UNAUTHORISED COLONY
TO BE PROVIDED BY RESIDENT WELFARE ASSOCIATION

BLOCK:-

NAME & ADDRESS OF COLONY

BLOCK:-

Q, MOHAN GARDEN NEW DELHI-110059

NAME OF RESIDENT WELFARE ASSOCIATION:- The Mohan Garden Civilian & Ex-Servicemen Residents Welfare Association

76	JANKI DEVI	59	SHOP	23 3/4	YES	NO	
77	GURPREET KAUR	59	SHOP	25	YES	NO	
78	GYAN SINGH	59	SHOP	25	YES	NO	
79	RAM KALI	60	SHOP	20	YES	NO	
80	RAM KALI DEVI	60	SHOP	20	YES	NO	
81	VINAY PAL SINGH	60	GF	60	YES	NO	8
82	LOK PAL SINGH	60	GF	60	YES	NO	4
83	SHANTA RANI RAWAL	61A	II	100	YES	NO	6
84	GANESH SINGH RAWAL	61A	II	100	YES	NO	4
85	KISHAN SINGH	61A/B	GF	100	YES	NO	3
86	VED PRAKASH	63	GF	50	YES	NO	5
87	KUSHAL KUMAR	63	GF	50	YES	NO	4
88	KESAR SINGH GUSAI	63A	GF	100	YES	NO	4
89			GF		YES	NO	
90	NANDA DEVI	64	GF	75	YES	NO	4
91	BACHAN SINGH BHIST	64A	II	75	YES	NO	5
92	MALA DEVI	65	GF	100	YES	NO	7
93	SUNITA DEVI	66	1/2	70	YES	NO	
94	DEEP CHAND	68	1/2	200	YES	NO	
95	RAJ RANI	69	GF	200	YES	NO	5
96	BASANTI DEVI	70	GF	150	YES	NO	9
97	RAJESH SHYAM GUPTA	71A	GF	150	YES	NO	5
98	GOVINDI DEVI	73	1 1/2	100	YES	NO	5
99	ASHOK KUMAR GUPTA	73A	1/2	50	YES	NO	4
100	SUNITA	74	1 1/2	37.5	YES	NO	4


 President
 The Mohan Garden Civilian &
 Ex-Servicemen Residents Welfare Assn.

INFORMATION IN RESPECT OF PROPERTY OWNERS OF THE UNAUTHORISED COLONY
TO BE PROVIDED BY RESIDENT WELFARE ASSOCIATION

BLOCK:-

NAME & ADDRESS OF COLONY

BLOCK:-

Q. MOHAN GARDEN NEW DELHI-110059

NAME OF RESIDENT WELFARE ASSOCIATION:- The Mohan Garden Civilian & Ex-Servicemen Residents Welfare Association

101	SHIV CHARAN	74	GF	75	YES	NO	2
102	GABAR SINGH RAWAT	75	II	75	YES	NO	6
103	SUNITA RAWAT	76	GF	100	YES	NO	4
104	SATENDER SINGH RAWAT	78A	GF	50	YES	NO	1
105	KIRPAL SINGH GUSAI	80	GF	100	YES	NO	6
106	DHIRENDER SINGH	80A	PLOT	100	YES	NO	
107	SANTOSH SHUKLA	82	GF	75	YES	NO	1
108	CHANDER SHEKAR JOSHI	82	GF	100	YES	NO	3
109	SS BHANDARI	83	II	125	YES	NO	6
110	NEELAM DEVI	84	GF	67	YES	NO	10
111	SHIV KUMAR	84A	SHOP	40	YES	NO	3
112	SARVAN SINGH CHAUHAN	86	PLOT	100	YES	NO	
113	KAMLA DEVI	87	PLOT	80	YES	NO	
114	SUBHA GUSAI	89A	GF	75	YES	NO	5
115	SHANTI DEVI BHIST	90	1 1/2	75	YES	NO	4
116	CHAMPA PARIHAR	91	GF	75	YES	NO	4
117	SHARDA RANI	92	1 1/2	75	YES	NO	5
118	RAJAN SINGH BHIST	92	GF	75	YES	NO	4
119	SAWARAN SINGH CHUHAN	94A	1 1/2	150	YES	NO	5
120	BHIS RAM DUTT	95A	GF	100	YES	NO	
121	LAXMI BHIST	95A	GF	90	YES	NO	2
122	SUNITA DEVI	96	GF	100	YES	NO	4
123	MUNISH MUDGAL	96/97	II	120	YES	NO	12
124	NIRANAGAN BHIST	97B	GF	100	YES	NO	5

Signature of President of The Mohan Garden Civilian & Ex-Servicemen Residents Welfare Association

INFORMATION IN RESPECT OF PROPERTY OWNERS OF THE UNAUTHORISED COLONY
TO BE PROVIDED BY RESIDENT WELFARE ASSOCIATION

BLOCK:-

NAME & ADDRESS OF COLONY

BLOCK:-

Q, MOHAN GARDEN NEW DELHI-110059

NAME OF RESIDENT WELFARE ASSOCIATION:- The Mohan Garden Civilian & Ex-Servicemen Residents Welfare Association

125	DEVENDER SINGH BHSIT	97C	GF	75	YES	NO	2
126	MANJU RAWAT	97C	GF	75	YES	NO	4
127	V VISHWANATH PILLAI	98	1 ½	75	YES	NO	7
128	SHASHI DAR KURP	98	GF	75	YES	NO	4
129	INDER SINGH	101A	1 ½	130	YES	NO	5
130	SHUBHA CHAND	103	GF	100	YES	NO	6
131	MOHAN SINGH	102	GF	100	YES	NO	2
132	KULDEEP SINGH RAWAT	104	GF	100	YES	NO	5
133	MALTI	105	GF	129	YES	NO	4
134	RAJMATI DEVI	105	GF	121	YES	NO	8
135	ASHA RAWAT	105A	GF	75	YES	NO	6
136	DESAI MEHTA	105A	GF	66.6	YES	NO	4
137	HARSWAROP RAGHAV	106	GF	110	YES	NO	5
138	SARJANI DEVI	106A	1 ½	72.5	YES	NO	5
139	ASHA GUPTA	107	1 ½	75	YES	NO	3
140	BHAWANA SHARMA	107A	GF	100	YES	NO	4
141	VIJAY LAXMI RAWAT	108	GF	135	YES	NO	3
142	CHANDER KALA NEGI	109	1 ½	100	YES	NO	3
143	ALOK VIHSWAS/RITA	110	1 ½	84	YES	NO	3
144	SARITA DEVI	110F	GF	30	YES	NO	SHOP
145	INDERA SHARMA	111	II	30	YES	NO	SHOP
146	ROSHNI DEVI	111	GF	16	YES	NO	SHOP
147	BALWANT SINGH	111	GF	33	YES	NO	SHOP
148	SHILPA RANI	111	½	50	YES	NO	2
149	KAMLESH	111	½	50	YES	NO	3

INFORMATION IN RESPECT OF PROPERTY OWNERS OF THE UNAUTHORISED COLONY
TO BE PROVIDED BY RESIDENT WELFARE ASSOCIATION

BLOCK:-

NAME & ADDRESS OF COLONY

BLOCK:-

Q, MOHAN GARDEN NEW DELHI-110059

NAME OF RESIDENT WELFARE ASSOCIATION:- The Mohan Garden Civilian & Ex-Servicemen Residents Welfare Association

150	HEERA DEVI	111/1	GF	50	YES	NO	4
151	MATHWAR SINGH RAWAT	111/2	II	50	YES	NO	9
152	SURENDER SINGH KATHET	111/B	II	50	YES	NO	5
153	SUKHVIRI/BRHAMPAL	111/5	GF	70	YES	NO	SHOP
154	ASHA	112	GF	48	YES	NO	4
155	MAYRAM BHATT	112B	II	50	YES	NO	9
156	MAHINDER SINGH	112D	II	50	YES	NO	9
157	KAMLESH SHARMA	112D	GF	50	YES	NO	4
158	VIMLESH	112E	GF	50	YES	NO	6
159	HARIRAM MEHTO	116	1/2	40	YES	NO	5
160	PRABHU DAYAL	116A	II	40	YES	NO	7
161	KAMLA DEVI	116C	II	40	YES	NO	6
162	SAIN SINGH	116	II	40	YES	NO	4
163	ANJALI DEVI	118	GF	100	YES	NO	5
164	SHYAM NANDAN	122	GF	50	YES	NO	2
165	BHANU MATI	122	GF	22.2	YES	NO	2
166	BHANU MATI	122	GF	41.6	YES	NO	2
167	SAROTI DEVI	122C	GF	50	YES	NO	4
168	UMESH SHARMA	122	GF	20	YES	NO	SHOP
169	SUMAN LATA GUPTA	123	3/4	100	YES	NO	5
170	RAM KALI	123A	II	100	YES	NO	7
171					YES	NO	
172	KIRAN	124	1 1/2	75	YES	NO	4
173	MANJU DEVI	124	GF	60	YES	NO	4
174	ANGURI DEVI	125	1/2	50	YES	NO	2

INFORMATION IN RESPECT OF PROPERTY OWNERS OF THE UNAUTHORISED COLONY
TO BE PROVIDED BY RESIDENT WELFARE ASSOCIATION

BLOCK:-

NAME & ADDRESS OF COLONY

BLOCK:-

Q, MOHAN GARDEN NEW DELHI-110059

NAME OF RESIDENT WELFARE ASSOCIATION:- The Mohan Garden Civilian & Ex-Servicemen Residents Welfare Association

175	TRILOK PRASAD SEMWAL	126	GF	70	YES	NO	5
176	CHANKI DEVI SEMWAL	131A	GF	30	YES	NO	5
177	KISHORE RAWAT	131	II	30	YES	NO	6
178	DARSHNA DEVI	131A	PLOT	84	YES	NO	
179	KISHORE KUMAR	131	II	40	YES	NO	8
180	RAJKUMAR DIXIT	132	1 1/2	50	YES	NO	6
181	SHANKAR LAL SHARMA	132	GF	50	YES	NO	2
182	MAMTA GUPTA	132A	GF	50	YES	NO	5
183	BIRBAL SINGH	132	GF	50	YES	NO	5
184	NIRMAL	132	II	50	YES	NO	8
185	UPDESH DEVI	133	GF	50	YES	NO	5
186	SHARDA	134	II	37 1/2	YES	NO	5
187	HK SHUKLA	134	GF	45	YES	NO	4
188	SURANH SINGH	134	GF	30	YES	NO	4
189	NAGENDER RAI	136B	GF	50	YES	NO	7
190	ASHOK KUMAR	136C	II	60	YES	NO	7
191	ASHOK ROY	136	1/2	50	YES	NO	5
192	NIRAJ DIXIT	137	PLOT	46	YES	NO	
193	MUNULAL	139	1/4	100	YES	NO	7
194	USHA/JAGDIHS	140	1/2	65	YES	NO	6
195	PINKY RANI	140	II	50	YES	NO	5
196	HARBHATT	142	GF	50	YES	NO	3
197	SAVITA	143	GF	75	YES	NO	5
198	RAMKARAN SINGH	143A	GF	30	YES	NO	7

INFORMATION IN RESPECT OF PROPERTY OWNERS OF THE UNAUTHORISED COLONY
TO BE PROVIDED BY RESIDENT WELFARE ASSOCIATION

BLOCK:-

NAME & ADDRESS OF COLONY

BLOCK:-

Q. MOHAN GARDEN NEW DELHI-110059

NAME OF RESIDENT WELFARE ASSOCIATION:- The Mohan Garden Civilian & Ex-Servicemen Residents Welfare Association

199	RAM JATAN PRAJAPATI	143A	GF	30	YES	NO	8
200	GEETA DEVI	145	II	50	YES	NO	8
201	SHARDA DEVI	145	1 1/2	50	YES	NO	4
202	SAROJ DEVI	145	1 1/2	100	YES	NO	6
203	INDU JAIN	146A	II	40	YES	NO	5
204	YASHPAL SINGH RAWAT	147A	GF	50	YES	NO	4
205	KHEM SINGH MEHTA	147	II	150	YES	NO	4
206	GANESH SINGH SAMANT	147A	GF	50	YES	NO	5
207	PUSHPA LATA RAWT	148	1/2	100	YES	NO	4
208	DHARAM PAL SINGH	148	1 1/2	100	YES	NO	5
209	PUSHPA DEVI	149	1/4	150	YES	NO	3
210	PRATAP SINGH DHAUNI	150A	GF	150	YES	NO	3
211	MOHAN SINGH	150B	II	150	YES	NO	9
212	VEENA KUMARI GAUTAM	151	GF	200	YES	NO	3
213	JAGDISH PRASAD GUTAM	152	PLOT	200	YES	NO	
214	SIS KAUR	153	PLOT	200	YES	NO	
215	TEJ SINGH BHIST	154	GF	100	YES	NO	2
216	SHARVESH VARI	158	GF	140	YES	NO	10
217	BHUBNESHVAR SINGH	158A			YES	NO	
218	RK MISHRA	159	1 1/2	140	YES	NO	7
219	RAMESH RUTI	161	GF	150	YES	NO	6

D. Mohan Garden Civilian & Ex-Servicemen Residents Welfare Association

220	BHAGWAN SAHI	162	PLOT	100	YES	NO	
221	SIYARAM SINGH & RAM SINGH	163	GF	200	YES	NO	4
222	SHISHUPAL SINGH	164	PLOT	100	YES	NO	
223	ANITA GUATAM	170	GF	100	YES	NO	6
224	SHUBODH MISHRA	171	PLOT	100	YES	NO	
225	KANCHAN KUMARI	172	GF	100	YES	NO	4
226	SEEMA	171A	GF	100	YES	NO	3
227	USHA	173	½	100	YES	NO	5
228	PREM DEVI	174A	GF	100	YES	NO	4
229	SHUKANTLA RAWAT	174A	PLOT	130	YES	NO	


 President
 The Mohan Garden Club &
 Ex-Servicemen Residents Welfare Assn.

INFORMATION IN RESPECT OF PROPERTY OWNERS OF THE UNAUTHORISED COLONY
TO BE PROVIDED BY RESIDENT WELFARE ASSOCIATION

BLOCK:-

NAME & ADDRESS OF COLONY

BLOCK:-

Q, MOHAN GARDEN NEW DELHI-110059

NAME OF RESIDENT WELFARE ASSOCIATION:- The Mohan Garden Civilian & Ex-Servicemen Residents Welfare Association

230	HEERA LAL	176	PLOT	150	YES	NO	
231	MUNNI DEVI	177	1/2	75	YES	NO	5
232	JANKI DEVI	177	GF	100	YES	NO	9
233	LALA RAM	177		75	YES	NO	
234	SUBHASH/SANJAY	178	1/4	100	YES	NO	2
235	SHASHI BHUSHAN	191	II	50	YES	NO	5
236	BIR SINGH	191	GF	100	YES	NO	12
237	AKLESH SHARMA	192		100	YES	NO	
238	INDERA	192	II	100	YES	NO	6
239	MEENA THAKUR	193/194	1/2	200	YES	NO	1
240	KARTAR SINGH	195	1 1/2	50	YES	NO	7
241	KARAN SINGH	195	II	50	YES	NO	5
242	VIPIN KUMAR	195	GF	50	YES	NO	4
243	KISHORI LAL	197	PLOT	115	YES	NO	
244	DIVAN CHHAND SHARMA	13A	GF	100	YES	NO	
245	DEVENDER VIZ	21	PLOT	100	YES	NO	
246	NERMAL VIZ	22	PLOT	200	YES	NO	
247	NERMAL VIZ	23A	GF	133	YES	NO	
248	NERMAL RAJNI	44	PLOT	150	YES	NO	
249	INDER VIZ	45	PLOT	200	YES	NO	
250	NIRAML RANI	46	PLOT	150	YES	NO	
251	GANESH DAS VIJ	47	PLOT	150	YES	NO	
252	NIRMAL RANI	48	PLOT	150	YES	NO	
253	CHAND VIJ	49	PLOT	200	YES	NO	
254	HARISH KUMAR	19	PLOT	150	YES	NO	

President
The Mohan Garden Civilian & Ex-Servicemen Residents Welfare Association
Date: 21/4/2017

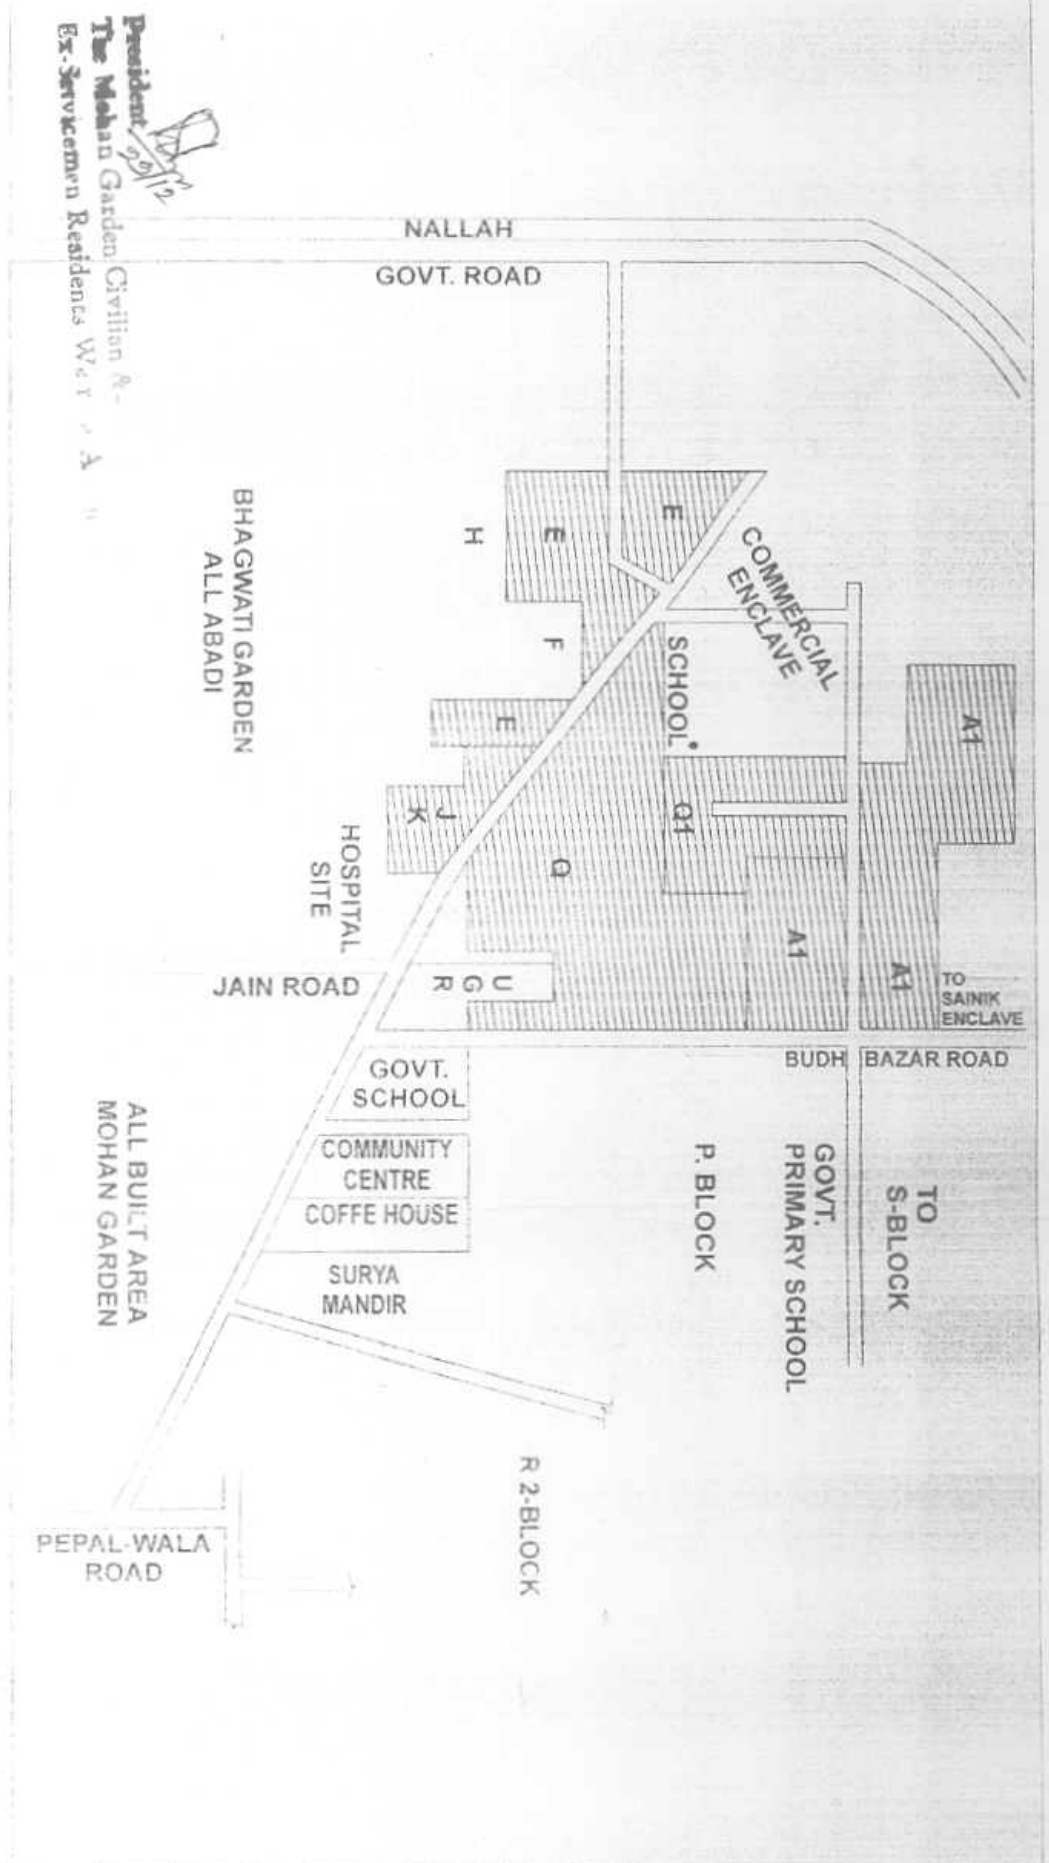
Q Block

MOHAN GARDEN.

255	AJEET SINGH/R SINGH	Q 6/6	GF	52.3	NO	NO	3
256	SAVITA	110A	II	107.3	YES	NO	4
257	VIPIN	195	GF	50	YES	NO	4
258	ANIL KUMAR PANDIT	54A	PLOT	60	NO	NO	
259	JASVEER SINGH	110	GF	59	YES	NO	2
260	MOHAN SINGH	102	GF	100	YES	NO	2
261	GURDYAL KAUR	59	GF	23.3	YES	NO	SHOP
262	MAMTA	148	GF	100	YES	NO	5
263	JAI PRAKASH	32A	PLOT	68	NO	NO	
264	VIJAY KUMAR JAIN	168,169	PLOT	400	NO	NO	
265	SAVTRI DEVI	88170	PLOT	200	NO	NO	

President
Mohan Garden Offshoot &
X-Servicemen Residents Welfare Assoc.

20/12/07



President
The Mohan Garden Civilian & Ex-Servicemen Residents Welfare A

TO NAJAFGARH

NAJAFGARH ROAD

TO VIKAS PURI

AVAILABILITY / SITE PLAN

SCALE 1: 5000



Existing Site Plan/ Location Plan of BLOCK Q Q-1, A1, J-K, MOHAN GARDEN AND BHAGWATI GARDEN EXTN. E-BLOCK, MEASURED 105256.5 sqmts approx. (26.0 AC. approx.)

FOR THE MOHAN GARDEN CIVILIAN AND EXSERVICEMEN RESIDENT WELFARE ASSOCIATION NEW DELHI - 110059

Mohand
NAJAF SINGH

ARCHITECT-S-1540
 A-40, HARI VIHAR,
 PALAM (MOD, N.D-43)

AUTH SIGN

PROJECT

भारतीय गैर न्यायिक

दस
रुपये

रु.10



TEN
RUPEES

Rs.10

INDIA NON JUDICIAL

दिल्ली, DELHI

14AA 147302

UNDERTAKING

I. S.P. Sharma S/o Late Sh. R.P. Sharma R/o Q-36, Mohan Garden, Uttam Nagar, New Delhi-59 and President of The Mohan Garden Civilian And EX-service Man Residents Welfare Association, FOR Q, Q-1, A-1, JK, Blocks, Mohan Garden and Bhagwati Garden Extn., E-Block, Uttam Nagar, New Delhi-59 Regd. No. S27415/95 dt.07-02-1995, do hereby solemnly affirm and declare as under:-

1. That I am the President of Q, Q-1, A-1, JK, Blocks, Mohan Garden and Bhagwati Garden Extn., E-Block, Uttam Nagar, New Delhi-59 Regd. No. S27415/95 dt.07-02-1995.

2. That I am well conversant with the facts regarding the colony known as Q, Q-1, A-1, JK, Blocks, Mohan Garden and Bhagwati Garden Extn., E-Block, Uttam Nagar, New Delhi-59 Regd. No. S27415/95 dt.07-02-1995.

3. That I have applied for grant of Regularisation of Unauthorised colony and the contents of said application form are true to my knowledge.

4. That we shall abide by all the rules and regulations as well as abide by the layout plans as may be approved with or without conditions.

5. That we shall pay necessary development charges for provision of electricity, water, sewerage and drainage and any other charges as may be fixed by the DDA or the concerned local body.

6. That we shall surrender the land required in favour of the DDA or the MCD/NDMC free of cost, in order to provide for roads or other civic amenities or community facilities in conformity with the planning/development control norms.

Delhi:
Dated:

15 DEC 2007

ATTESTED

NOTARY PUBLIC
REGD. NO. 2018

Declarant

Regd. No. 2018
NOTARY PUBLIC

भारतीय गैर न्यायिक

पचास
रुपये

रु.50



INDIA

FIFTY
RUPEES

Rs.50

INDIA NON JUDICIAL

दिल्ली DELHI

H 346734

:2:

Now these presents witnesseth as under:-

1. That the executant hereby declare that he will be held responsible and indemnify the Local body/DDA in respect of all necessary measure for retrofitting against the seismic requirement and for structure stability of the building etc. and will abide by all the rules and regulations of the concerned authority, while getting regularisation of the colony.

In witnesses whereof, I have put my hands on the day, month and year mentioned above.

Witnesses:

1.

2.


EXECUTANT.



दिल्ली DELHI

H 346733

INDEMNITY BOND

This Indemnity bond is made at Delhi on this 15th day of December 2007 by Sh. S.P. Sharma S/o Late Sh. R.P. Sharma R/o Q-36, Mohan Garden, Uttam Nagar, New Delhi-59 and President of The Mohan Garden Civilian And EX-service Man Residents Welfare Association, FOR Q, Q-1, A-1, JK, Blocks, Mohan Garden and Bhagwati Garden Extn., E-Block, Uttam Nagar, New Delhi-59 Regd. No. S27415/95 dt.07-02-1995, (hereinafter called the executant).

In favour of

The Secretary, Govt. of N.C.T. of Delhi, Urban Development Department (Unauthorised Colonies Cell), 9th level 'D' Wing, Delhi Secretariate, I.P. Estate, New Delhi (hereinafter called the authority).

The expression of the executant and authority shall mean and include themselves, their legal heirs, nominees, executors, administrators etc.

n.

Whereas the executant is the registered body/society and they have applied for regularisation of their colony namely Q, Q-1, A-1, JK, Blocks, Mohan Garden and Bhagwati Garden Extn., E-Block, Uttam Nagar, New Delhi-59 Regd. No. S27415/95 dt.07-02-1995, which the executant has been asked to furnish an Indemnity Bond.

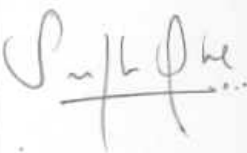
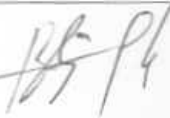
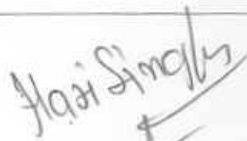
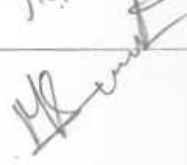
Contd. p/2

DETAIL OF GOVERNING BODY: The names, addresses, occupation and designations of the members of the governing body to whom the management of the society is entrusted as required under section 2 of the Societies Registration Act, 1860, as applicable to the N.C.T. of Delhi, are as follows:-

S.NO.	NAME & ADDRESS	OCCUPATION	DESIGNATION
1.	Sh. S.P. Sharma Q-36, Mohan Garden, Uttam Nagar, New Delhi-110059	EX-SERVICE MAN. ENG.	President <i>[Signature]</i>
2.	Sh. Bhopal Singh Tyagi Q-34-A, Mohan Garden, Uttam Nagar, New Delhi-110059	TEACHER	Vice-President <i>B.S. Tyagi</i>
3.	Sh. Santosh Jha F-93, Bhagwati Garden Extn, Uttam Nagar, New Delhi-110059	Ex-Serviceman	Gen. Secretary <i>[Signature]</i>
4.	Sh. B.S. Chauhan A1-70, Mohan Garden, Uttam Nagar, New Delhi-110059	EX-SERVICE MAN.	Gen. Secretary <i>[Signature]</i>
5.	Sh. Hari Singh E-22, Bhagwati Garden, Uttam Nagar, New Delhi-110059	SERVICE MAN.	Cashier <i>Hari Singh</i>
6.	Sh. Mohan Singh Bisht Q1/1, Mohan Garden, Uttam Nagar, New Delhi-110059	SERVICE MAN.	Member <i>[Signature]</i>
7.	Sh. Imam Ansari JK-19, Mohan Garden, Uttam Nagar, New Delhi-110059	TAILOR.	Member <i>MD Imam</i>

President
The Mohan Garden Civilian &
Ex-Servicemen Residents Welfare Assn.

DETAIL OF DESIROUS PERSONS: We, the undersigned are desirous of forming a Society namely The Mohan Garden Civilian & Ex-Servicemen Residents Welfare Association under Societies Registration Act, 1860, as applicable to the N.C.T. of Delhi, in pursuance of the amendment/change the official person of the society:

S.NO.	NAME & ADDRESS	OCCUPATION	SIGNATURE
1.	Sh. S.P. Sharma Q-36, Mohan Garden, Uttam Nagar, New Delhi- 110059	EX. SERVICEMAN	
2.	Sh. Bhopal Singh Tyagi Q-34-A, Mohan Garden, Uttam Nagar, New Delhi- 110059	TEACHER	B.S. Tyagi
3.	Sh. Santosh Jha F-93, Bhagwati Garden Extn, Uttam Nagar, New Delhi- 110059	Ex-Serviceman	
4.	Sh. B.S. Chauhan A1-70, Mohan Garden, Uttam Nagar, New Delhi- 110059	EX. SERVICEMAN	
5.	Sh. Hari Singh E-22, Bhagwati Garden, Uttam Nagar, New Delhi- 110059	SERVICEMAN	
6.	Sh. Mohan Singh Bisht Q1/1, Mohan Garden, Uttam Nagar, New Delhi-110059	SERVICEMAN	
7.	Sh. Imam Ansari JK-19, Mohan Garden, Uttam Nagar, New Delhi- 110059	TAILOR	MD Imam

President 
The Mohan Garden Civilian &
Ex-Servicemen Residents Welfare Assn.

**The Mohan Garden Civilian & Ex-Servicemen
Residents Welfare Association**

Office: P/156, Mohan Garden, New Delhi-110059
(Q, QI, AI, JK & BHAGWATI GARDEN EXTN., E-BLOCKS)

Ref. No.....

Dated. 26/12/07

To,

The Registrar of Societies,

Sub: Regarding amendment/change the office bearers of the Society

Respected Sir,

I would like to request your good office kindly amend/change our abovementioned society. I am submitting herewith the necessary documents herewith this application in your office.

Hope you will consider our appeal and do needful accordingly at your earliest possible and thus oblige.

With regards,

Sincerely Yours,



(President)

Date: Dec. 2007

President
The Mohan Garden Civilian &
Ex-Servicemen Residents Welfare Assn.

**The Mohan Garden Civilian & Ex-Servicemen
Residents Welfare Association**

Office: P/156, Mohan Garden, New Delhi-110059
(Q, QI, AI, JK & BHAGWATI GARDEN EXTN., E-BLOCKS)

Ref. No.....

Dated 24-12-07

To,
The Registrar of Societies,

Sub: Regarding amendment/change the office bearers of the Society

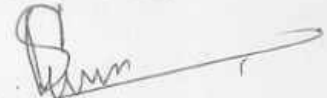
Respected Sir,

I would like to request your good office kindly amend/change our abovementioned society. I am submitting herewith the necessary documents herewith this application in your office.

Hope you will consider our appeal and do needful accordingly at your earliest possible and thus oblige.

With regards,

Sincerely Yours,



(President)

Date: 24 Dec. 2007

President
The Mohan Garden Civilian &-
Ex-Servicemen Residents Welfare Asson.

**CERTIFICATE OF REGISTRATION
SOCIETIES REGISTRATION ACT XXI OF 1860**

No. S-27415 of 1995-

I hereby certify that Mohan Garden Civilian & Ex-Service Man Residents Welfare Association for R.E.I, A-I, J.K, Blocks & Bhagwati Extn, Block-E

has been registered under the SOCIETIES REGISTRATION ACT OF 1860

GIVEN UNDER MY HAND AT DELHI on this 15 day of

FEBRUARY one thousand nine hundred and
ninety five

Registration Fee of
Rs. 50/- received.


Registrar of Societies
GOVT. OF DELHI
DELHI



President
The Mohan Garden Civilian & Ex-Service Man Residents Welfare Assn

PLEASE QUOTE THIS NUMBER IN ALL YOUR FUTURE CORRESPONDENCE

Application & check list of Regularization of Unauthorized Colony

(To be filled up by the Resident Society and to be countersigned by Architect –
Town Planner & Service Engineer)

1.	Name and address of the Colony.	MOHAN GARDEN CIVILIAN & X SERVICE MEN RESIDENTS WELFARE ASSOCIATION Q,A-1 Q-1, JK & B.G. EXTENTION E – BLOCK
2.	Regn. No. in the GNCTD list.	68 817
3.	Name of Resident Society	MOHAN GARDEN CIVILIAN & X SERVICE MEN RESIDENTS WELFARE ASSOCIATION.
4.	Registration no.of the Resident Society (with Register of Societies).	S- 27415/95.
5.	Names of physical Surveyor & Socio- economic Surveyor.	HARVANS LAL SHARMA.
6.	Names of Services Engineer.	JITENDER KUMAR (Member Institve Of Engineer New Delhi)
7.	Names of Supervising Engineer.	JITENDER KUMAR (Member Institve Of Engineer New Delhi)
8.	Names of Authorised Signatories.	S.P. SHARMA.
9.	Category of colony (as notified vide Public notice dated. 14.10.2007)	III
10.	Revenue Village	HASTSAL
11.	Zone (As per Master Plan of Delhi)	G
12.	Date from which Unauthorised colony exist.	1982
13.	Location / surrounding (Towards North, South, East & West)	North – S Block, South – Sidharthi Enclave, West - Nallah, East – P Block.
14.	Development Area No.	MCD/NDMC/Cantt. Board Area.
	Whether falls in Notified Slum Area?	MCD
15.	Total area of Unauthorised colony.	30.5 Acre.
16.	Land Status / Ownership	OWNERSHIP
17.	Court Case, if any (Please attach details)	NO.
18.	Land Whether notified for acquisition.	NO.
19.	List of members with Plot / Property No. (to be attached)	ATTACHED
20.	Percentage of Residents/ house owners as members of the Resident Society	90 %

21. No. of Built – up Plots: (Min. 35% of Gr. Floor permissible coverage)

i) Upto 100 sq.mts. - 614

ii) Above 100 sq.mts. - 78

iii) Above 250 sqm. - 02

22. No. of Vacant Plots.

i) Upto 100 sq.mts. - 28

ii) Above 100 sq.mts. - 22

iii) Above 250 sqm. - 02

23.	Land use : As per Master Plan As per Zonal Plan	RESIDENTIAL RESIDENTIAL	
24.	Whether falls in Reserved Forests or Regional Park		NO
25.	Whether the colony effects / falls over Master Plan Road alignment. Railway Line. Metro Corridor. Water Supply / sewerage lines / Utilities Works.		NO NO NO NO NO
26.	Any Monuments / Heritage Buildings in the Colony or in the vicinity.		NO
27.	Key Plan / Site Plan of Unauthorised Colony and description of boundaries (Please attach scaled key Plan / Plan of Colony superimposed on Zonal Plan / City Survey Map indicating North Point, Surrounding features, adjacent roads, buildings, drains, electricity, lines etc.)		AS ATTACHED
28.	NOC as mentioned at Para IV (ii) : (Please attach)		NO
29.	Undertaking / Indemnity Bond (Please attach)		YES
30.	Status of Services	Nos/Area N.A/Width/ Length	Stage of Development N.A.
	- Roads - Water Supply - Hand Pump - Tube Wells	ONE	YES NO YES NO

	- Underground Water Tanks - Street Light - ESS / Transformers / Generators - Drains - Sewage / Sanitation - Fire fighting installation	ONE TRANSFORMER	YES NO YES NO NO NO
31	Status of Facilities	Nos./ Area/ Width/Length	Stage of Development
	- Parks/ Transport lots / common - Open Space - Schools - Community Halls - Common Parking Areas - Dispensary / Health Centre - Religious Structure - Police Post / Fire Post	900 Sq. Mtr. ONE TWO	NO YES YES NO NO NO YES NO

Enclosures:

- Resolution of the Resident Society.
- Registration Certificate of Society with authenticated List of members / owners / occupants.
- Existing Survey (05 copies + CD)
- Regularisation Plans / 5 Lay out Plan (Service plan (05 copies + CD).
- Undertaking as mentioned.
- Certificates / documents/ NOCS as mentioned.


 Garden Civilian &
 Ex-Servicemen Residents Welfare Assn.
 Signature of Authorized Signatory.
 Resident Society


 President
 The Mohan Garden Civilian &
 Ex-Servicemen Residents Welfare Assn.

MOST IMMEDIATE

GOVERNMENT OF NCT OF DELHI
URBAN DEVELOPMENT DEPARTMENT
10TH LEVEL, DELHI SECRETARIAT,
I.P. ESTATE NEW DELHI

F.No. 1-D510010612000/861

Dated:

To

The President,

Mohan Garden Civilian

8 Bhagwati Garden Atn.

N.D-59

Sub: Verification of documents of unauthorized colonies for the purpose of regularization.

Sir,

A preliminary scrutiny of the application submitted by the unauthorized colony and figuring at serial No. 817 of the list of such unauthorized colony has been made. It has been noted that you have not submitted the following required documents, along with your application:-

As per check list enclosed.

You are therefore, requested to kindly get the registration of your resident society done immediately, if not already registered, with the Registrar of Societies GNCT of Delhi. A copy of the certificate along with other deficient documents as pointed out above may please be got ready as the government of NCT of Delhi proposes to hold a camp shortly for rectification of deficiencies in the application forms.

This is in pursuance of the decision to grant a provisional registration certificate. The date and time of the camp would be notified through public advertisement.

Yours faithfully,

(J.G. ARORA)

DY. SECRETARY (UC)

Encl: Check list.

GOVERNMENT OF NCT OF DELHI
URBAN DEVELOPMENT DEPARTMENT
10TH LEVEL, DELHI SECRETARIAT,
I.P. ESTATE, NEW DELHI

F. No. 1-33/UC/UD/Policy/08/PF/

Dated:-

11 AUG 2008

To,

The President / Secretary

Mohan garden Civil Engrs

Ex-Servicemen R.N.A.

Q. Q. 1 A1, J. K. & Bhagwati Garden Extn.

E-Block R.N.A. 59

Registration No. 817

Sub: - Eligibility slip for issuance of Provisional Regularization Certificate.

Sir,

The documents submitted by you have been scrutinized and your unauthorized colony bearing Registration No. 817 has been found eligible for issuance of Provisional Certificate of Regularization.

Recd
11/08/08

Yours faithfully,

(Incharge)

Counter No.

Urban Development Deptt
(Govt. of Delhi)
Delhi Secretariat New Delhi - 2

CHECK LIST OF DOCUMENTS

Name of Colony:- Mohan Garden & Bhagwati Garden
Regn./Sl. No.:- 817

- Registration Certificate of Resident Society *Yes*
- Existing Layout Plan of the colony on the scale of 1:1000, prepared by an Architect/Town Planner signed by President/Secretary of the Resident Society. *Yes*
- Complete list of members with details such as plot Nos. and area of the colony *Yes*
- Land status with Khasra No. accompanied by a site plan giving the physical description of the site *No*
- Undertakings:
 - i. That they shall abide by the layout plans as may be approved with or without conditions *Yes*
 - ii. That they shall transfer the land available, if any for social infrastructure in the name of the DDA or the MCD/NDMC, free of cost, in order to provide such social infrastructure *Yes*

