


mehrauli to gurgaon road

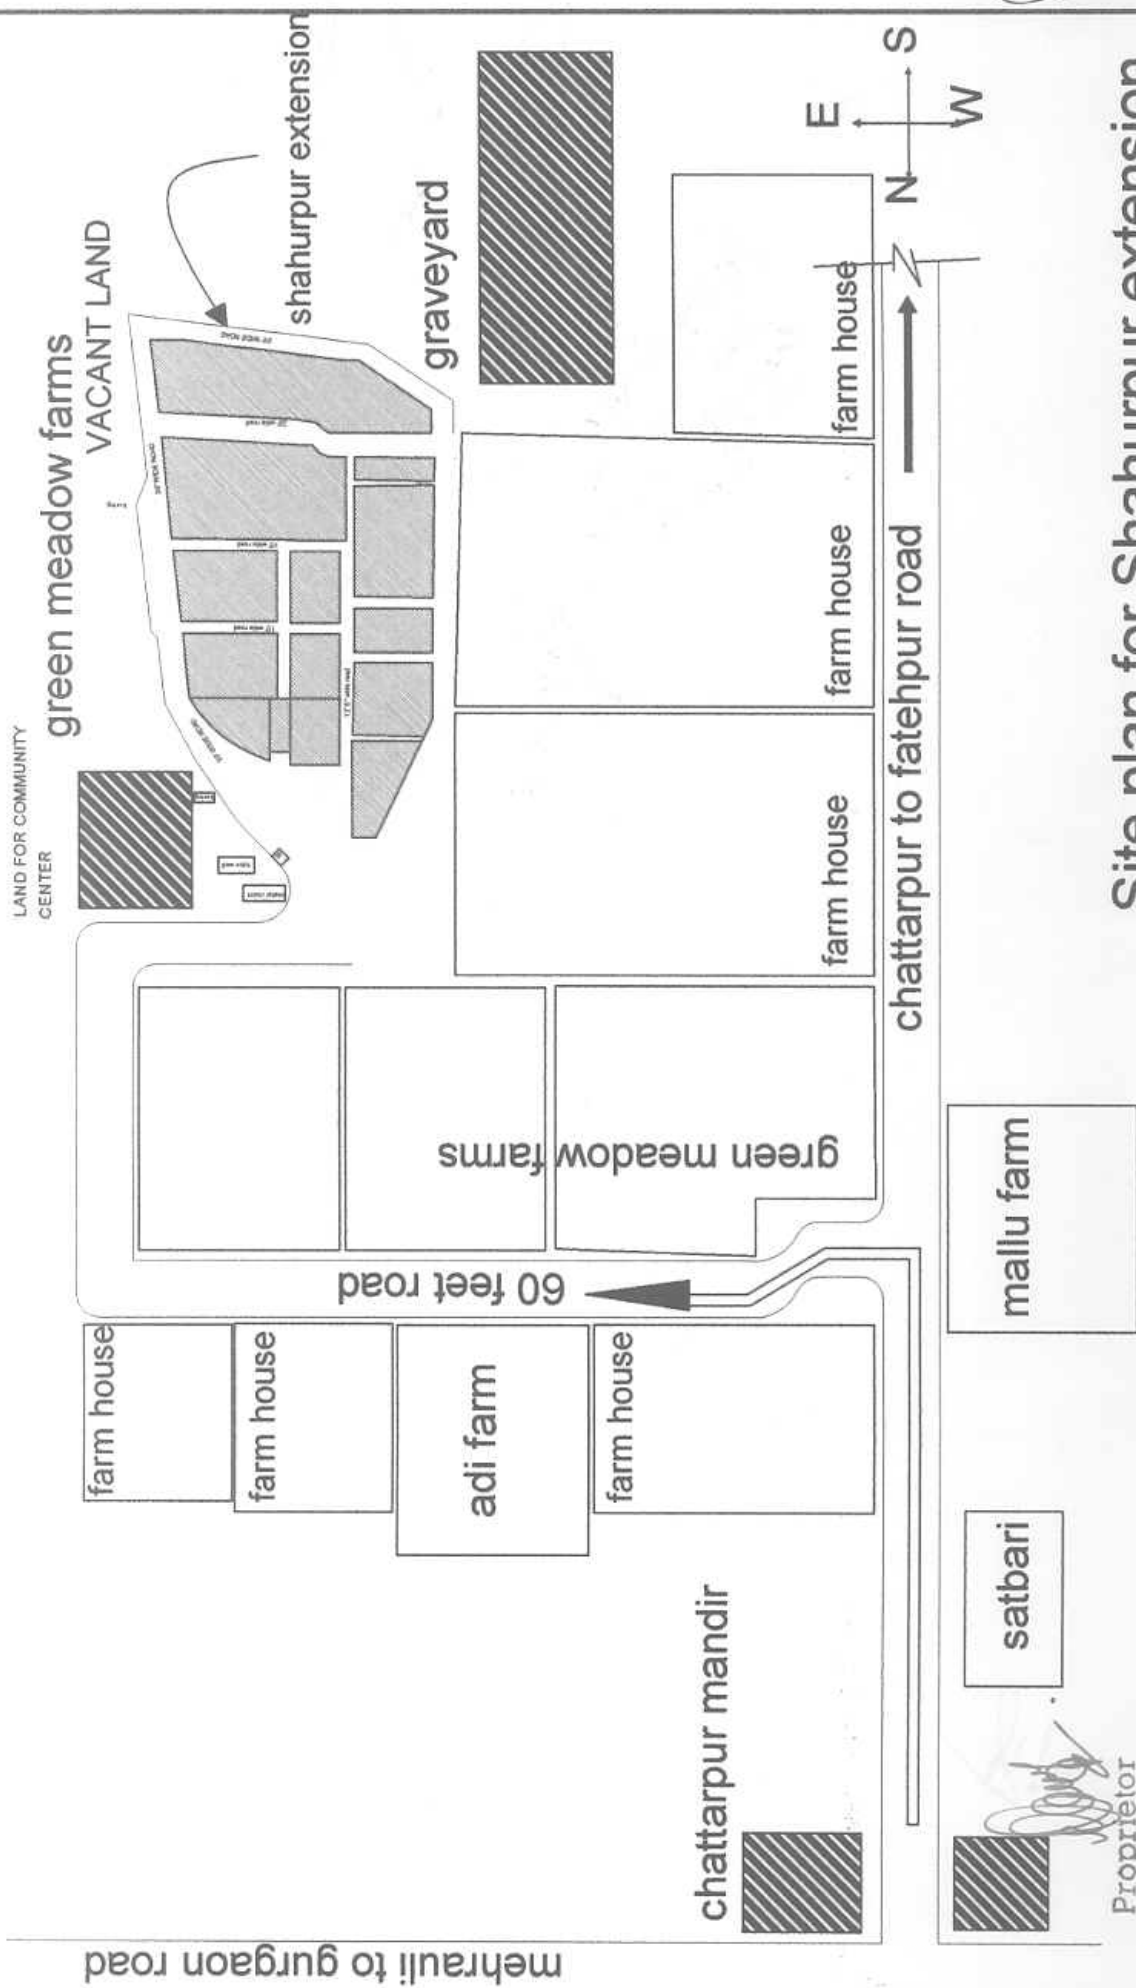

Site plan for Shahurpur extension

Proprietor
i.e. DESIGN
268, Pkt 'B' Sukhdev Vihar
New Delhi-110026



Registration No. 36959

Village Sahoorpur Extn. Resident's Welfare Association (Regd.)

90, Sahoorpur Extn., Mehrauli Block, New Delhi-110030

Ph.: 32532225, 9810805623

Ref. No.

Dated.....

S.No.	Name of Residents	Fathers/husbands Name	House No.	Plot/ Flat	Tel. No.	Water (Yes/No)	Elect. (Yes/No)	W. Member of RWA (Yes/No)
81.	Mr. Museer Ahmad	Sh. Asgar Ali	79	Plot		Yes	Yes	Yes
82.	Mrs. Majidan	W/o Sh. Mamrej	80	Plot		Yes	Yes	Yes
83.	Mr. Akbar Khan	Sh. Mamrej	81	Plot		No	No	Yes
84.	Mr. Khurshied	Sh. Mamrej	82	Plot		No	No	Yes
85.	Mr. Rahees	Sh. Mamrej	83	Plot		No	No	Yes
86.	Mr. Mohd. Jakir	Sh. Sitab Khan	84	Plot		Yes	Yes	Yes
87.	Mr. Mohd. Aslam	Sh. Sadique Khan	85	Plot		Yes	Yes	Yes
88.	Mr. Mobin Khan	Sh. Noor Mohd.	86	Plot	32532225	Yes	Yes	Yes
89.	Mr. Yakub Khan	Sh. Bundu Khan	87	Plot		Yes	Yes	Yes
90.	Mrs. Sammi	D/o Sh. Mamrej	88	Plot		No	No	Yes
91.	R/W/A Office		89,90	Plot		Yes	Yes	Yes

Name & Signature
President/Secretary
(MOBIN KHAN)
secretary



Registration No. 36959

Village Sahoorpur Extn. Resident's Welfare Association (Regd.)

90, Sahoorpur Extn., Mehrauli Block, New Delhi-110030

Ph.: 32532225, 9810805623

Ref. No.

Dated.....

S.No.	Name of Residents	Fathers/husbands Name	House No	Plot/ Flat	Tel. No.	Water (Yes/No)	Elect. (Yes/No)	W. Member of RWA (Yes/No)
41.	Mrs. Irshad	W/o Mr. Abdul Rehman	40	Plot	30960/08	Yes	Yes	Yes
42.	Mr. Faiz Mohd.	Sh. Sher Mohd.	41	Plot		Yes	Yes	Yes
43.	Mr. Javed Khan	Sh. Faiz Mohd.	42	Plot		No.	No.	Yes
44.	Mr. Imtiyaz Khan	Sh. Faiz Mohd.	43	Plot		No.	No.	Yes
45.	Mr. Vishal	Sh. Sher Mohd.	44	Plot		No.	No.	Yes
46.	Mr. Faiz Mohd.	Sh. Sher Mohd.	45	Plot		Yes	Yes	Yes
47.	Mr. Meekad	Sh. Intjar Hassan	46	Plot		Yes	Yes	Yes
48.	Mr. Sajjan Khan	Sh. Puttan Khan	47	Plot		Yes	Yes	Yes
49.	Mr. Rojdar	Sh. Nasir Khan	48	Plot		Yes	Yes	Yes
50.	Mr. Khalil Amhad	Sh. Nasir Khan	49	Plot		Yes	Yes	Yes
51.	Mr. Ash Mohd.	Sh. Bajruddin	50	Plot		Yes	Yes	Yes
52.	Mr. Sabbir	Sh. Safeej Khan	51	Plot		Yes	Yes	Yes
53.	Mr. Meejan	Sh. Jasmat Khan	52	Plot		Yes	Yes	Yes
54.	Haji Mohd. Aslam	Sh. Yar Mohd.	53	Plot		No.	No.	Yes
55.	Mr. Aslam Khan	Sh. Ansarul Haq	54	Plot		Yes	Yes	Yes
56.	Mr. Irshad	Sh. Ali Amhad	55	Plot		Yes	Yes	Yes
57.	Mr. Rafeeqe	Sh. Ballu Naddaf	56	Plot		Yes	Yes	Yes
58.	Mr. Atteque	Sh. Rafeeqe	57	Plot		Yes	Yes	Yes
59.	Mr. Rajesh	Sh. matta Parshad	58	Plot		Yes	Yes	Yes
60.	Mr. Sayam Sunder	Sh. Matta Parshad	59	Plot		Yes	Yes	Yes
61.	Mr. Jabbar Khan	Sh. Hafeej Khan	60	Plot		Yes	Yes	Yes
62.	Mr. Saleem	Sh. Hafeej Khan	61	Plot		Yes	Yes	Yes
63.	Mr. Sanaullah	Sh. Rahmatullah	62	Plot		No.	No.	Yes
64.	Ash Mohd.	Sh. Bajruddin	63	Plot		No.	No.	Yes
65.	Mr. Abdul Rahman	Sh. Peer Baksh	64	Plot		Yes	Yes	Yes
66.	Mr. Munnu Lal	Sh. Suman Lal	65	Plot		Yes	Yes	Yes
67.	Mandir		65A	Plot		Yes	Yes	Yes
68.	Mr. Kamruddin	Sh. Rahim Dad Khan	66	Plot		Yes	Yes	Yes
69.	Mrs. Ram Piyari	W/o Sh. Pooran	67	Plot		Yes	Yes	Yes
70.	Mr. Yakub Khan	Sh. Ilahi Baksh	68	Plot		Yes	Yes	Yes
71.	Mr. Mubeen	Sh. Fajruddin	69	Plot		Yes	Yes	Yes
72.	Mr. Saleem	Sh. Sirajiuddin	70	Plot		Yes	Yes	Yes
73.	Mr. Mohd. Haneef	Sh. Jakaria	71	Plot		Yes	Yes	Yes
74.	Mr. Ramjan	Sh. Asar Khan	72	Plot		Yes	Yes	Yes
75.	Mr. Ash Mohd.	Sh. Sitab Khan	73	Plot		Yes	Yes	Yes
76.	Mr. Hameed	Sh. Subhan Khan	74	Plot		Yes	Yes	Yes
77.	Mr. Arshad	Sh. Ishaque Khan	75	Plot		Yes	Yes	Yes
78.	Mr. Matadin	Sh. Ram Achal	76	Plot		Yes	Yes	Yes
79.	Mr. Ram Achal	Sh. Ram Subhavan	77	Plot		Yes	Yes	Yes
80.	Mrs. Rizwana	W/o Sh. Museer Ahmad	78	Plot		No	No	Yes



4

Registration No. 36959

Village Sahoorpur Extn. Resident's Welfare Association (Regd.)

90, Sahoorpur Extn., Mehrauli Block, New Delhi-110030

Ph.: 32532225, 9810805623

Ref. No.

Dated.....

S.No.	Name of Residents	Fathers/husbands Name	House No.	Plot/ Flat	Tel. No.	Water (Yes/No)	Elect. (Yes/No)	W. Member of RWA (Yes/No)
1.	Mr. Chotey Khan	Sh. Chand Khan	01	Plot		Yes	Yes	Yes
2.	Mr. Abdul Wahida	Sh. Chand Khan	02	Plot		Yes	Yes	Yes
3.	Mr. Abdul Sahida	Sh. Chand Khan	03	Plot		Yes	Yes	Yes
4.	Mr. Jaggan	Sh. Chand Khan	04	Plot		Yes	Yes	Yes
5.	Mr. Sher Khan	Sh. Peer Baksh	05	Plot		Yes	Yes	Yes
6.	Mr. Muneer Khan	Sh. Amir Khan	06	Plot		Yes	Yes	Yes
7.	Mr. Samosa	Sh. Buddan	07	Plot		Yes	Yes	Yes
8.	Dargah		08	Plot		Yes	Yes	Yes
9.	Mr. Meer Khan	Sh. Somani	09	Plot		Yes	Yes	Yes
10.	Mr. Arif Khan	Sh. Gulsher Khan	10	Plot		Yes	Yes	Yes
11.	Mrs. Rehana	W/o. Younish Khan	11	Plot		Yes	Yes	Yes
12.	Mr. Sammi Khan	Sh. Abdul Hami	12	Plot		Yes	Yes	Yes
13.	Mr. Faisal Khan	Sh. Banney Khan	13	Plot		No	No	Yes
14.	Mr. Bankey Khan	Sh. Karim Khan	14	Plot		Yes	Yes	Yes
15.	Mr. Ram Singh	Sh. Desh Raj	15	Plot		Yes	Yes	Yes
16.	Mr. Bhura	Sh. Desh Raj	16	Plot		Yes	Yes	Yes
17.	Mr. Chottey Lala	Sh. Sunder Lal	17	Plot		Yes	Yes	Yes
18.	Mr. Jahiruddin	Sh. Sarfuddin	18	Plot		Yes	Yes	Yes
19.	Mr. Rustam Khan	Sh. Ramjan Khan	19	Plot		Yes	Yes	Yes
20.	Mrs. Bilkise	W/o Ishaq Khan	20	Plot		Yes	Yes	Yes
21.	Mr. Ayub Khan	Sh. Ajmeri	21	Plot		Yes	Yes	Yes
22.	Mr. Mohd. Jakir	Sh. Ajmeri	22	Plot		Yes	Yes	Yes
23.	Mr. Mujahid	Sh. Khalil Ahmed	23	Plot		Yes	Yes	Yes
24.	Mr. Rasid	Sh. Abdul Wahe	24	Plot		Yes	Yes	Yes
25.	Mr. Mohd. Sahid	Sh. Mohd. Sarif	25	Plot		No	No	Yes
26.	Mohd. Haleem	Sh. Mohd. Hakeem Khan	26	Plot		Yes	Yes	Yes
27.	Mr. Alladin	Hamu	27	Plot		Yes	Yes	Yes
28.	Mohd. Akbar	Sh. Samiuddin	28	Plot		Yes	Yes	Yes
29.	Mrs. Aktari	W/o Sh. Fakruddin	29	Plot		Yes	Yes	Yes
30.	Mrs. Zahida	W/o Sh. Sammi	30	Plot		Yes	Yes	Yes
31.	Mr. Islam	Sh. Khan Mohd.	31	Plot		Yes	Yes	Yes
32.	Masjid		31A	Plot		Yes	Yes	Yes
33.	Mohd Sabir	Sh. Yar Khan	32	Plot		Yes	Yes	Yes
34.	Mohd. Mosam	Sh. Fakruddin	33	Plot	39442050	Yes	Yes	Yes
35.	Mr. Karim Khan	Sh. Abdul Rahim	34	Plot		Yes	Yes	Yes
36.	Mr. Hasmuddin	Mrs. Afsari	35	Plot		Yes	Yes	Yes
37.	Mr. Akbar Gorwal	Mr. Rahmat Khan	36	Plot	26654270	Yes	Yes	Yes
38.	Mr. Hassan	Sh. Juhuruddin	37	Plot		Yes	Yes	Yes
39.	Mr. Munna Rao	Mr. Jag Rao Ali	38	Plot		Yes	Yes	Yes
40.	Mohd. Hafeej	Mr. Ishak Khan	39	Plot		Yes	Yes	Yes

(5)

**APPLICATION FOR UNAUTHORISED COLONIES TO BE CONSIDERED
FOR REGULARISATION ***

No 00096

PART-I

1. Name of the Unauthorised Colony SAHURPUR EXTn.
2. Location/Address SAHURPUREXTn. SATBARI MEHRAULI-N.D.76
 Police Station MEHRAULI
 Revenue Sub Division MEHRAULI
 Revenue District M.B. ROAD SAKET
 Pin Code 110074
3. Date since when the colony exists 30th DECEMBER 1990
4. Description of boundary (to be submitted along with location/site plan on scale of 1:5000)
 North KAKKAR FARM
 South OPEN LAND
 East GREEN MEADOW FARMS
 West OPEN LAND FOR FARM HOUSE
5. Area of colony (approx.) in hectare/Sq.m. 2.5 ACRES / 1200 M² APPROX.
6. No. of plots (as on 31.03.2002)
 (i) Built-up 78 PLOTS
 (ii) Vacant 13 PLOTS
 Total 91 PLOTS
7. Population (approx) 500 - Nos. Persons
8. Whether RWA/Residents Society is Constituted? Yes/No
9. Whether RWA/Resident Society is registered?
 if Yes, the details of registration, Date, Regn. No. etc. YES
 DATE- 6-4-2000 - No. 36929
10. If there are more than one RWA in the colony the name and details of office bearers of the RWA other than the one submitting this application YES/NO
 NO
 VILLAGE SAHURPUR EXTn. RESIDENTS WELFARE ASSOCIATION (REGD). 90 NO. SAHURPUR EXTn. SATBARI MEHRAULI NEW DELHI 110074 Telephone No. if Yes (how many) 32532225
9810805623
11. Names, address and Telephone Nos. of office bearers of existing or Proposed RWA/Resident Society
12. Facilities Existing Yes/No
 Dispensary NO
 School NO
 Park NO
 Community Hall NO
 Piped Water Supply YES
 Sewerage NO
 Electricity YES
13. Any other information OPEN DRAIN / C.C. ROAD INTERNAL COMPLETE

Signature of President/Secy. of RWA with
Name and Address

[MOBIN-KHAN, 86 SAHURPUR EXTn
SATBARI MEHRAULI N.D. 110074]

22. विघटन धारा - 13 :-

संस्था की साधारण सभा के 75 प्रतिशत सदस्यों के बहुमत से इस संस्था को विघटित किया जा सकता है जो कि संस्था पंजीकरण अधिनियम 1960 की धारा - 13 के अनुसार होगा ।

23. विघटन धारा - 14 :-

उपरोक्त अनुसार संस्था का विघटन होने के पश्चात् उसकी चल व अचल सम्पत्ति को सदस्यों में नहीं बांटा जायेगा, अतः संस्था पंजीकरण अधिनियम 1960 की धारा - 14 के अनुसार पञ्चीतर प्रतिशत सदस्यों के बहुमत से उसे ऐसे ही समान उद्देश्यों वाली संस्था को दान के रूप में दे दिया जायेगा ।

24. संघ राज्य क्षेत्र दिल्ली में यथा प्रभावी संस्था पंजीकरण अधिनियम की धारा के समस्त उपबन्ध इस संस्था पर लागू होंगे ।

25. प्रमाणित किया जाता है कि उपरोक्त प्रति नियमसर्व अनियम की सच्ची प्रति है ।

अध्यक्ष -----

CHHOTEL
महासचिव -----

संस्थापक -----

CHHOTEL



(8)

16. न्यायालय :-

यदि न्यायालय में कोई मुकदमा दाखल किया जाता है तो वह संस्था के नाम से ही दाखल किया जायेगा और संस्था के नाम से मुकदमा दाखल करने अथवा उसकीपैरवी करने का अधिकार अध्यक्ष/ महासचिव को ही होगा। जो संस्था पंजीकरण अधिनियम 1860 की धारा -6 के अनुसार होगा।

17. संशोधन धारा -12 एवं 12-ए :-

संस्था के आपन-पत्र व नियमावली में कोई संशोधन करना अनिवार्य हुआ तो उसे साधारण सभा के 2/3 सदस्यों के बहुमत से संस्था पंजीकरण अधिनियम 1860 की धारा 12 एवं 12-ए के अनुसार किया जा सकेगा।

18. कार्यकारिणी का समय :-

कार्यकारिणी का समय दो वर्ष का होगा जो सभा में हुए चुनाव की तिथि से माना जायेगा।

19. भित्तीय वर्ष :-

संस्था का भित्तीय वर्ष 1 अप्रैल से 31 मार्च तक का होगा।

20. आडिट लेखा परीक्षक :-

संस्था के विज्ञापन विभाग को पंजीकृत लेखा परीक्षक द्वारा आडिट करा कर साधारण सभा में प्रस्तुत किया जायेगा और आडिटर की नियुक्ति कार्यकारिणी करेगी।

21. सूचना देना :-

किसी भी प्रकार की बैठक की सूचना विधिवत साधारण सभा की सूचना दो सप्ताह पूर्व, कार्यकारिणी बैठक की सूचना कम से कम 10 दिन पूर्व तथा आपातकालीन बैठक दो घण्टे के पश्चात् बुलाई जा सकेगी, हर वर्ष कार्यकारिणी की सूची पंजीकरण कार्यालय, दिल्ली को भेजी जायेगी।

CHHCEI



11. त्याग-पत्र देना :-

संस्था का कोई भी सदस्य अथवा पदाधिकारी यदि त्याग-पत्र देता है तो उसे कार्यकारिणी सभा में प्रस्तुत किया जायेगा और कार्यकारिणी का निर्णय अन्तिम होगा।

12. रिक्त स्थान की पूर्ति :-

किसी भी पदाधिकारी, सदस्य द्वारा त्याग-पत्र देने से जो स्थान रिक्त होगा उसकी पूर्ति कार्यकारिणी कर सकेगी किन्तु उसकी पूर्णतः साधारण सभा करेगी।

13. कोरम :-

कार्यकारिणी सभा व साधारण सभा की बैठकों में 2/3 सदस्यों का उपस्थित होना अनिवार्य होगा इससे कम की उपस्थिति में बैठक स्थगित कर दी जायेगी। स्थगित की गई बैठक पुनः दो घण्टे के पश्चात् बुलाई जा सकेगी और पुनः बुलाई गई बैठक में कोरम का पूरा होना अनिवार्य नहीं होगा।

14. चुनाव :-

संस्था की कार्यकारिणी के समस्त सदस्यों का चुनाव साधारण सभा की बैठक में ही किया जायेगा और चुने गये सदस्यों के नाम, पते, व्यवसाय एवं पद आदि की सूची प्रोक्त वर्ष संस्था पंजीयक कार्यालय दिल्ली को भेजी जायेगी जो संस्था पंजीकरण अधिनियम 1968 की धारा -4 के अनुसार होगी।

15. चुनाव प्रणाली :-

कार्यकारिणी सदस्यों का चुनाव हाथ उठाकर या गुप्त प्रणाली द्वारा किया जायेगा और बराबर मत जाने पर अध्यक्ष को अपना निर्णायक मत देने का अधिकार होगा जिस सदस्य की ओर संस्था का कोई भी भुलक या अन्य राशि देनी लगी होगी तो उसे चुनाव में भाग लेने का कोई अधिकार नहीं होगा।

CHHOTEL



कोषाध्यक्ष -

- कई यह संस्था की समस्त आय-व्यय का विवरण-विवरण तुल्य रूप से रखेंगे।
- खई संस्था के समस्त प्रकार के वन्दे, भुलक, फीस, दान, अनुदान, उपहार, भेंट, सहायता आदि प्राप्त करेंगे और कागजातों में उनका हस्ताक्षर करेंगे व उनकी रसीद देंगे।
- गई अध्यक्ष, महासचिव, कार्यकारणी व आडिटर द्वारा मांगे जाने पर संस्था की आय-व्यय से सम्बन्धित समस्त किल, वाउचर, रसीद केप्लेड इत्यादि निरीक्षण हेतु प्रस्तुत करेंगे।
- घई संस्था के कार्यों की पूर्ति हेतु रुपये 1000/- से अधिक धन के खर्च के लिए कार्यकारणी से पूर्व स्वीकृति/अनुमति लेंगे और आगामी बैंक में ऐसे कार्यकार्यों के लिए पास करावेंगे।
- चई अन्य वे समस्त कार्य करना जो संस्था के उद्देश्यों की पूर्ति में सहायक हों और संस्था द्वारा करने के लिए वैध हों।

सह-कोषाध्यक्ष -

यह कोषाध्यक्ष की अनुपस्थिति में उनके समस्त अधिकारों का उपयोग करेंगे, उनके द्वारा दिये जाने वाले समस्त कार्यों को पूरा करेंगे और प्रत्येक कार्य में अपना पूर्ण सहयोग वदाधिकारियों को देंगे।

9. आय के साधन :-

- कई वन्दे द्वारा।
- खई सहायता भुलक द्वारा।
- गई अनुदान द्वारा।
- घई संस्था की गारि आय संस्था के उद्देश्यों की पूर्ति के लिए टी रस की जायेगी।

10. धन की सुरक्षा:-

संस्था के धन की सुरक्षा हेतु किसी राष्ट्रीयकृत बैंक अथवा किसी डाकघर में जमा किया जायेगा और स्वयं निभाने के लिए अध्यक्ष, महासचिव, कोषाध्यक्ष जिनमें कोषाध्यक्ष के हस्ताक्षर अनिवार्य होंगे। में से किन्हीं दो के हस्ताक्षरों से रुपया निकाला जा सकेगा।

CHHOTEL



(11) 6

- ग॥ खापात का लीन बैंक सुलाने के लिए समस्त आदेश देंगे ।
घ॥ कार्य सुचारु रूप से चलाने के लिए समस्त सम्बन्धित सदस्यों को उचित निर्देश देंगे ।
च॥ सरावर मत आने पर उनको अपना एक निर्णायक मत देने का अधिकार होगा । चाहे विषय कोई भी हो ।
छ॥ संस्था के उद्देश्यों की पूर्ति हेतु आवश्यकता पड़ने पर रुपये 1000/- तक व्यय करने का अधिकार होगा । इससे अधिक व्यय के लिए कार्यकारिणी की अनुमति लेना अनिवार्य होगा ।

उपाध्यक्ष -

अध्यक्ष की अनुपस्थिति में उनके समस्त अधिकारों का उपयोग करेंगे, उनके द्वारा किये जाने वाले समस्त कार्य को पूरा करेंगे और प्रत्येक कार्य में अपना अग्रगण्य को पूर्ण सहयोग देंगे ।

महासचिव :-

- क॥ संस्था की साधारण सभा एवं कार्यकारिणी की बैठकों को सुलाना, कार्यवाही लिखना, नियमों को क्रियान्वित करना, हर क्रम के पत्र-व्यवहार करना और प्रत्येक कार्य को सुचारु रूप से चलाना होगा ।
ख॥ संस्था का वार्षिक विवरण तैयार करके साधारण सभा में प्रस्तुत करना ।
ग॥ संस्था के समस्त सदस्यों का विवरण रखेंगे, आवश्यकता पड़ने पर संस्था के उद्देश्यों की पूर्ति हेतु रुपये 1000/- तक व्यय करने का अधिकार इससे अधिक व्यय के लिए कार्यकारिणी से पूर्ण स्वीकृति लेना आवश्यक होगा ।
घ॥ कार्य को सुचारु रूप से चलाने के लिए समस्त कार्यकारिणियों को उचित निर्देश देंगे ।

सचिव -

यह महासचिव की अनुपस्थिति में उनके समस्त अधिकारों का उपयोग करेंगे उनके द्वारा किये जाने वाले कार्य को पूरा करेंगे तथा प्रत्येक कार्य में उनको अपना पूर्ण सहयोग प्रदान करेंगे ।

CHHOTEL

....5..



च॥ संस्था के कार्यों को सुचारु रूप से चलाने के लिए कार्यकारिणियों की नियुक्ति करना, उनके आवश्यक कार्य सौंपना, कार्य का निरीक्षण करना, उनको आवश्यक निर्देश देना, उनका वेतन निश्चित करना, वेतन का करना, वेतन बढ़ाना, वेतन का भुगतान करना तथा किसी भी गलत कार्य करने पर निलम्बित करना इत्यादि कार्य भी कार्यकारिणी ही करेगी।

छ॥ साधारण सभा द्वारा पारित समस्त प्रस्तावों को पूरा करना।

ज॥ समस्त प्रकार के खर्चों के हिसाब-किताब रखना व उनकी योजना बनाना लेकिन कार्यकारिणी किसी भी स्मॉल से बर्ज लेकर कोई कार्य खर्च नहीं करेगी ऐसा केवल साधारण सभा की पूर्व स्वीकृति से ही किया जायेगा।

झ॥ अन्य वे समस्त कार्य करना जो कि संस्था के उद्देश्यों की पूर्ति हेतु आवश्यक एवं कानूनन वैध उचित प्रतीत होंगे। एवं संस्था के हित में हों।

7. कार्यकारिणी के पदाधिकारी व सदस्य :-

संस्था की कार्यकारिणी में कम से कम 7 और अधिक से अधिक 21 सदस्य होंगे। जिनके पद निम्न प्रकार होंगे :-

- | | | |
|----------------------|------------------|---------|
| 1. अध्यक्ष | एक | |
| 2. उपाध्यक्ष | एक | CHHOTEL |
| 3. महासचिव | एक | |
| 4. सचिव | एक | |
| 5. कोषाध्यक्ष | एक | |
| 6. सह-कोषाध्यक्ष | एक | |
| 7. कार्यकारिणी सदस्य | एक से पन्द्रह तक | |

8. पदाधिकारियों के अधिकार एवं कर्तव्य :-

क॥ यह संस्था के सर्वोच्च पदाधिकारी होंगे।

ख॥ संस्था की समस्त प्रकार की खर्चों की अध्यक्षता सुचारु रूप से करेंगे।



CHHOTEL

4. पुनः सदस्यता :-

किसी भी सदस्य की सदस्यता समाप्त होने पर यदि साधारण सभा उसकी अपील मंजूर कर लेती है तो उस सदस्य को संस्था की पिछली समस्त देय धनराशि का भुगतान करना होगा और प्रवेश शुल्क पुनः जमा कराना होगा तथा उसको संस्था का पुनः सदस्य बनाया जा सकेगा ।

5. साधारण सभा :-

- क) संस्था के समस्त सदस्यों को मिलाकर ही साधारण सभा का गठन किया जायेगा ।
- ख) साधारण सभा की बैठक वर्ष में एक बार होनी आवश्यक होगी इसके लिए कम से कम 14 दिन पूर्व लिखित सूचना देना आवश्यक होगा ।
- ग) साधारण सभा की बैठकों का कोरम 2/3 सदस्यों की उपस्थिति ही माना जायेगा ।
- घ) संस्था की कार्यकारिणी सदस्यों व पदाधिकारियों का चुनाव भी साधारण सभा की बैठक में ही किया जायेगा ।
- च) संस्था का वार्षिक बजट, आय-व्यय का लेखा-जोखा तथा वार्षिक प्रगति रिपोर्ट भी साधारण सभा द्वारा प्रति वर्ष पास की जायेगी ।
- छ) साधारण सभा द्वारा लिखे गये समस्त निर्णय ही अंतिम माने जायेंगे ।
- ज) साधारण सभा संस्था की प्रत्येक नीति निर्धारित करेगी, किसी भी नयी योजना को अंतिम रूप देगी, किसी भी पदाधिकारी या कार्यकारी को हटाने का साधारण सभा को पूर्ण अधिकार प्राप्त होगा ।

6. कार्यकारिणी :-

- क) संस्था के समस्त कार्य एवं सदस्यों का पूर्ण विवरण रहेगी ।
- ख) संस्था की समस्त चल व अचल सम्पत्ति का पूर्ण प्रबन्ध सुचारु रूप से करेगी ।
- ग) कार्यकारिणी की बैठक तीन माह में एक बार होनी आवश्यक होगी । इसके लिए कम से कम तीन दिन पूर्व लिखित सूचना प्रत्येक सदस्य के पास भिजवानी आवश्यक होगी ।
- घ) कार्यकारिणी के कुल सदस्यों का 2/3 ही कार्यकारिणी बैठक का कोरम मानी जायेगी ।

अस्तित्व

CHHOTEL

...3...



(14)

" गांव शहर पुर रेजिस्ट्रार केलेवर एगो नियम महसुली नई दिल्ली "

नियम एवं उप नियम

1. सदस्यता :-

सदस्य बनने के लिए निम्नलिखित अहर्तारें आवश्यक होंगी :

1. होम का कोर्ड भी स्त्री पुरुषा भितकी जायु 18 वर्ष से कम ना हो, सदस्य छा सकता है ।
2. किसी भी प्रकार से नैतिक दोषी न हो तथा किसी भी न्यायालय से किसी नैतिक अपराध में दर्जित ना किया गया हो ।
3. उद्देश्यों में अपनी पूर्ण आस्था रखता हो तथा नियम एवं उप नियमों का पालन करने का वचनमाद हो ।
4. सदस्य सभ से समय प्रवेश शुल्क रुपये 50/- तथा मासिक चन्दा रुपये 25/- निर्धारित समय पर जमा करवाये ।
5. किसी अन्य संस्था द्वारा बहिष्कृत ना किया गया हो ।
6. किसी भी सदस्य की सदस्यता नियम के विरुद्ध समाप्त नहीं की जायेगी ।

2. सदस्यता से वंचित होना :-

1. त्यागपत्र देने पर ।
2. मृत्यु अथवा पागल हो जाने पर ।
3. नियम एवं उप नियम का उल्लंघन करने पर ।
4. किसी न्यायालय द्वारा किसी नैतिक अपराध में दर्जित किये जाने पर ।
5. लगातार तीन बार मासिक चन्दा न देने की श्रृंखला में ।
6. सदस्यता समाप्ति की सूचना सदस्य को दी जायेगी ।

3. अपील :-

यदि किसी सदस्य की सदस्यता समाप्त हो जाती है तो उसे सभा की बैठक में अपनी अपील करने का अधिकार होगा ।



CHHOTEL



15

7. मजार, पर्यटन स्थल, धर्म स्थल आदि की देखभाल करना तथा समय समय पर धार्मिक, सांस्कृतिक, बौद्धिक कार्यक्रमों का आयोजन करना।
8. बढ़ती नष्टाचोरी, के प्रति लोगों का ध्यान आकर्षित करना तथा युवा वर्ग को इससे बचाने के लिए अभियान चलाना तथा प्रचार-प्रसार के माध्यम से इसके दुष्परिणामों से अज्ञात कराना।
9. बढ़ती पर्यावरण समस्या के निवारण के लिए हर संभव प्रयास करना तथा 'बिपहार गोष्ठियां' आयोजित करना और पर्यावरण की रोकथाम के लिए वृक्षारोपण करना।
10. संस्था के उद्देश्यों की पूर्ति के लिए हर संभव प्रयास करना तथा समाज व राष्ट्र की प्रगति के लिए कार्य करना। पत्र-पत्रिकाओं का प्रकाशन करना/करवाना।

संस्था की चल या अवल सम्पत्ति से प्राप्त सारी आय-कमाई अन्तर्निधियों में उल्लिखित संस्था के उद्देश्य तथा लक्ष्यों की प्राप्ति के लिए पूर्णतः प्रयोग की जायेगी तथा लगायी जायेगी और इसका कोई भी लाभ संस्था के वर्तमान या निवर्तमान सदस्यों के या वर्तमान या निवर्तमान सदस्यों के माध्यम से दावा करने वाले किसी एक या अधिक व्यक्तियों को भुगतान नहीं किया जायेगा और लाभ प्राप्त नहीं करेगा या किसी प्रकार से संस्था का कोई भी सदस्य संस्था की किसी प्रकार की चल या अवल सम्पत्ति पर कोई दावा नहीं करेगा या इसकी सदस्यता के आधार पर किसी भी प्रकार का लाभ प्राप्त नहीं करेगा।

... 30/11/17 A

आर. मोहन

CHHOTEL



(18)

" संस्था का स्थापन - पत्र "

1. संस्था का नाम - "गाँव शहुर पुर रेजिडेंट्स वेलफेयर एसोसिएशन महारौली नई दिल्ली".
2. पंजीकृत कार्यालय:- संस्था का पंजीकृत कार्यालय राष्ट्रीय राजधानी क्षेत्र दिल्ली में रहेगा । वर्तमान में यह निम्न पते पर रहेगा -
मकान नं. 75, गाँव व पो. आ. शहुरपुर, चन्दन कुला नई दिल्ली - 110030.
3. संस्था के उद्देश्य :-

संस्था के निम्न लिखित उद्देश्यों एवं ध्येय हैं :-

1. संस्था के सदस्यों व आम जनता में बन्धुत्व, भाईचारा, सहभाव एवं समानता कायम करना ।
2. क्षेत्र के विकास के लिए बिजली, पानी, सीवर, सड़क, नाली आदि की व्यवस्था के लिये कार्य करना तथा सरकारी गैर सरकारी संस्थाओं के सहयोग से जन-सुविधाएँ उपलब्ध कराना ।
3. गरीब, असहाय व्यक्तियों के विकास के लिए कार्य करना तथा उनके लिए सिलाई, कढ़ाई, बुनाई, टाईपिंग, कम्प्यूटर आदि का शिक्षण प्रशिक्षण देना/दिलाना तथा संस्थान आदि खोलना व संचालन करना ।
4. क्षेत्र में स्कूल, डिस्पेंसरी, धर्मशाला, पुस्तकालय, वाचनालय, कम्प्यूनिटि हाल, रात्रि निवास आदि की स्थापना करना/करवाना और संचालन करना ।
5. आंगनवाड़ी, प्रौढ शिक्षा केन्द्र व अन्य छाल योजनाएँ और महिलाओं के लिए विकास कार्य करना ।

6. बढ़ती बेरोजगारी समस्या के लिए युवा वर्ग को रोजगार से सम्बन्धित शिक्षण-प्रशिक्षण देना तथा उन्हें स्वयं रोजगार के लिए प्रेरित करना ।

आस्था

CHHOTEL

...2





Registration No. 36959

Village Sahoorpur Extn. Resident's Welfare Association (Regd.)

90, Sahoorpur Extn., Mehrauli Block, New Delhi-110030

Ph. 32532225, 9810805623

Ref. No.

Dated. 16/07/07

ANNUAL LIST OF THE GOVERNING BODY/EXECUTIVE COMMITTEE

Registration No. 5/36929/2000

Year of annual list: 2007-2008

President :
Mr. Munna Rao

Vice President :
Mr. Akbar Khan

General Secretary :
Mr. Mobin Khan

Secretary :
Mr. M.A. Chaudhary

Jt. Secretary :
Mr. Noor Mohd.

Treasurer :
Mr. Meejan Khan

Jt. Treasurer :
Mr. Meekab Hassan

Founder :
Mr. Mohd. Aslam

S.No.	Name & address	Occupation	Designation
1.	Sh. Munna Rao s/o Sh. Jag Rao ali 38 Sahurpur Extn. Mehrauli, New Delhi.	Govt. Servent	Organiser
2.	Sh. Ash Mohd. s/o Sh. Sitab Khan 75 Sahurpur Extn. Mehrauli, New Delhi.	Contractor	President
3.	Sh. Mobin Khan s/o Sh. Noor Mohd. 86 Sahurpur Extn. Mehrauli, New Delhi.	Civil Engineer	General Secretary
4.	Sh. Akbar Khan s/o Sh. Rahmat Khan 33 Sahurpur Extn. Mehrauli, New Delhi	Fabricator	Vice President
5.	Sh. M.A. Chaudhry s/o Sh. S.A. Chaudhry 83 Sahurpur Extn. Mehrauli, New Delhi	Businessman	Secretary
6.	Sh. Meekad Hassan s/o Sh. I.H. Khan 43 Sahurpur Extn. Mehrauli, New Delhi	Pvt. Job	Treasurer
7.	Sh. Rustam Khan s/o Sh. Ranjan Khan 76 Sahurpur Extn. Mehrauli, New Delhi	Pvt. Job	Jt. Treasurer

(President)

Ash Mohd.

(General Secretary)

Mobin Khan

(Treasurer)

Meekad Hassan





Registration No. 36959

Village Sahoorpur Extn. Resident's Welfare Association (Regd.)

90, Sahoorpur Extn., Mehrauli Block, New Delhi-110030

Ph.: 32532225, 9810805623

Ref. No.

Dated. 16/07/07

President :
Mr. Munna Rao

Vice President :
Mr. Akbar Khan

General Secretary :
Mr. Mobin Khan

Secretary :
Mr. M.A. Chaudhary

Jt. Secretary :
Mr. Noor Mohd.

Treasurer :
Mr. Meejan Khan

Jt. Treasurer :
Mr. Meekab Hassan

Founder :
Mr. Mohd. Aslam

TO

The Registrar of Society
C.P.O. Building, Kashmere Gate,
Delhi-110006.

Sub:- Application for submission of Sahurpur annual list of present governing body member Of society named "Gaon Extn. Resident's Welfair Association Mehrauli, New Delhi-74" of the year 2007 to 2008 vide Registration No- 5/36929/2000

Sir,

With the respect that I am intending to submit the annual list of 2007 to 2008 of the said society namely "Gaon Sahurpur Extn. Resident's Welfair Association Mehrauli, New Delhi-74" situated at H.No.76, Vill. & P.O.Sahurpur, N. Delhi-110074. vide Registration No- 5/36929/2000 on 6/04/2000 registered in your Office.

So therefore please submit the said annual list of the society.
Thanking you.

Your Faithfully

Mobin khan
(General Secretary)

Place: Delhi
Dated:



16/7
Received
Office of the Registrar of Societies
Plot 1, Parganj.

19

Registration No. 16079

Village Sahoorpur Extn. Resident's Welfare Association
(Regd.)

Village & P. O. Sahoorpur Extn.
Distt. Mehrauli
New Delhi - 110074

Ref. no. Sub | Admin | 204-05/0024

Dated 12/11/97

To,

Secretary
Department of Urban Development
I.P. Estate,
New Delhi

Subject- Submission of duplicate lay out plan of Sahoorpur Extn.
New Delhi-110074 figures at serial no. 792 of 1071
List of unauthorized colony.

Dear Sir,

We have submitted 4 copies of lay out plan of Sahoorpur Extn. Distt. Mehrauli, New Delhi-110074. wide letter Dated-15/09/1997 (copy enclosed with receiving of M.C.D. Town planning Deptt. Nigam Bhawan, Kashmiri Gate.)

Now, It have come to our knowledge that in the concerned deptt. The lay out plan is not available.

So that, we are submitting again four copies of duplicate lay out plan (with the copy of already submitted letter wide 4635/ C7P/94/15-09-1997)

You are requested to submit above duplicate lay out plan and get necessary action immediately.

Thanking You,

(General Secretary)

- Encl. 1 - Four copies of layout plan
2 - Copy of already submitted letter dated 15 Sep. 1997
3 - Photographs of Sahoorpur Extn. (12 nos.)

- Copy to I Dy. Commissioner (South) B.D.O. Office M.B. Road, Saket
New Delhi
II Sr. Town planner M.C.D. Nigam Bhawan Kashmiri Gate Delhi
III Honable Lt. Governor Raj Bhawan New Delhi





20

CERTIFICATE OF REGISTRATION

SOCIETIES REGISTRATION ACT XXI OF 1860

Registration No. S. 36929 of 2000

I hereby certify that गांव शाहपुर रेजिडेंट्स
वैलफेयर एसोसिएशन महरी की
नई दिल्ली — located at मकान नं. 75
गांव ब. पो. आ. शाहपुर चन्दन हुनी
नई दिल्ली - 30

has been registered under the "SOCIETIES REGISTRATION ACT-XXI of 1860".

Give under my hand at DELHI on this 6/11 day
of APRIL Two Thousand .

Registration Fee of Rs. 50/- paid.



Registrar of Societies
Delhi



W. K. Singh
6/11/2000
REGISTRAR OF SOCIETIES
Govt. of N.C.T. of Delhi.



दिल्ली DELHI

AFFIDAVIT

14AA 112884

I, **MOBIN KHAN** s/o Noor Mohammad, General Secretary of RWA, Village Sahoorpur Extn., Resident's Welfare Association (Regd.), at 75, Sahoorpur Extn., Mehrauli Block, New Delhi-110030, do hereby solemnly affirm and declare as under:

1. That I am agree with the submitting lay out plan of RWA, Village Sahoorpur Extn., Resident's Welfare Association (Regd.), at 75, Sahoorpur Extn., Mehrauli Block, New Delhi-110030.
2. That I am giving an undertaking on behalf of our R.W.A. that the land marked by D.D.A./M.C.D. etc., for roads/parks/community centre extras will be handed over to D.D.A./M.C.D. or the same.
3. That our association is ready to pay necessary charges for electricity, water supply drainage/sewar etc. to concern authority/department, D.D.A./M.C.D./N.D.M.C. or any other local administrative body.


DEPONENT

Verification

Verified at Delhi on this 14th day of December, 2007, that the contents of the above affidavit are true and correct to the best of my knowledge and belief.

ATTESTED


NOTARY PUBLIC
GOVT. OF INDIA

14 DEC 2007


DEPONENT

22



दिल्ली DELHI

D 951341

INDEMNITY BOND

This Indemnity Bond is made on this 14th day of December, 2007 by **Mobin Khan**, General Secretary of R.W.A., Village Sahoorpor Extn., Resident's Welfare Association (Regd.), at 75, Sahoorpor Extn., Mehrauli Block, New Delhi-110030.



I do hereby solemnly affirm and declare as under:

That I am submitting lay out plan of RWA, Village Sahoorpor Extn., Resident's Welfare Association (Regd.), at 75, Sahoorpor Extn., Mehrauli Block, New Delhi-110030 on behalf of our Association for sanction.


2. That I am giving an undertaking on behalf of our association that MCD/DDA will not be liable for any loss or damages from natural hazards based on soil conditions to our colony.

IN WITNESS WHEREOF this indemnity bond is executed by the Executants on the date, month and year first above written in presence of the following witnesses:


EXECUTANT

WITNESSES:

1.
2.

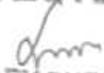ATTESTED

NOTARY PUBLIC
GOVT. OF INDIA
14 DEC 2007

S. No.	Name of Property Owner	Father's/Husband's Name	House No.	Area Sqm.	Phone No.	Water Yes/No	Electricity Connection Yes/No	Whether Member of RWA Society Yes/No
86	Mr. Mobin Khan	Sh. Noor Mohd.	86	100	9312832225	Yes	Yes	Yes
87	Mr. Yakub Khan	Sh. Bundu Khan	87	80	9811379171	Yes	Yes	Yes
88	Mrs. Sammi	Sh. Jamalu	88	40	9899752435	Yes	Yes	Yes



(Mobin Khan)
E.H.

23

18

S. No.	Name of Property Owner	Father's/Husband's Name	House No.	Area Sqm.	Phone No.	Water Yes/No	Electricity Connection Yes/No	Whether Member of RWA Society Yes/No
70	Mr. Yakub Khan	Sh. Ilaahibaksh	66	45	9873936913	Yes	Yes	Yes
71	Mr. Mubin	Sh. Fazruddin	67	65	9999003768	Yes	Yes	Yes
72	Mr. Salim Khan	Sh. Sirajuddin	68	75	9810947284	Yes	Yes	Yes
73	Mr. Mohd. Akram	Sh. Mohd. Aslam	69	70	9311314629	Yes	Yes	Yes
74	Mrs. Majidan	Sh. mamraiz	70	110	9312408956	Yes	Yes	Yes
75	Mr. Ash Mohd.	Sh. Siab Khan	71	105	9810933758	Yes	Yes	Yes
76	Mr. Abdul Hameed	Sh. Subhan Khan	72	45	9211480931	Yes	Yes	Yes
77	Mr. Arshad Khan	Sh. Ishaq Khan	73	45	9313287045	Yes	Yes	Yes
78	Mr. Raifeek Ahmed	Sh. Mohd. Ishaq	74	108	9999383727	Yes	Yes	Yes
79	Mr. Musheed Choudhary	Sh. Ashger Choudhary	75	200		Yes	Yes	Yes
80	Mr. Ramjan Khan	Sh. Asar Khan	76	100	9213842603	Yes	Yes	Yes
81	Mr. Akbar Khan	Sh. Mamraiz	70-A	100	9312408956	Yes	Yes	Yes
82	Mr. Khurshid	Sh. Mamraiz	70-B	90	9312408956	Yes	Yes	Yes
83	Mr. Raisuddin	Sh. Mamraiz	70-C	90	9899752435	Yes	Yes	Yes
84	Mr. Mohd. Jakir	Sh. Siab Khan	84	40	9350870179	Yes	Yes	Yes
85	Mr. Mohd. Aslam	Sh. Sadik Khan	85	80	9873187891	Yes	Yes	Yes

(25)

S. No.	Name of Property Owner	Father's/Husband's Name	House No.	Area Sqm.	Phone No.	Water Yes/No	Electricity Connection Yes/No	Whether Member of RWa Society Yes/No
52	Mr. Mizaan Khan	Sh. Jasmat Khan	49	70	98668903068	Yes	Yes	Yes
53	Mr. Ikrar Hussain	Sh. Intezar Hussain	50	80	9999214271	Yes	Yes	Yes
54	Mr. Mohd. Aslam	Sh. Ansarul Haq	51	70	9313883261	Yes	Yes	Yes
55	Mr. Irsad Khan	Sh. Ali Ahmed	52	70	9910121600	Yes	Yes	Yes
56	Mr. Rafeek	Sh. Hafiz Khan	53	90	9810440857	Yes	Yes	Yes
57	Mr. Ateek Ahmed	Sh. Rafeek	54	90	9810440857	Yes	Yes	Yes
58	Mr. Rajesh	Sh. Mata Parshad	55	110	9871157388	Yes	Yes	Yes
59	Mr. Syam Sunder	Sh. Mata Parshad	56	50	9871157388	Yes	Yes	Yes
60	Mr. Sakil Ahmed	Sh. Yakub Khan	57	35	9899153280	Yes	Yes	Yes
61	Mr. Salim	Sh. Hafiz Khan	58	35		Yes	Yes	Yes
62	Mrs. Hajra	Sh. Shafi	58-A	35		Yes	Yes	Yes
63	Mr. Mohd. Sahid	Sh. Shareef Ahmed	59	35	9312349066	Yes	Yes	Yes
64	Mr. Harun	Sh. Majruddin	60	70	9953057865	Yes	Yes	Yes
65	Mr. Munnu Lal	Sh. Suman Lal	61	60	9971045423	Yes	Yes	Yes
66	Mr. Shiv Mandir		62	50		Yes	Yes	Yes
67	Mr. Abdul Rehman	Sh. Peer Baskh	63	100		Yes	Yes	Yes
68	Mr. Kamrudin	Sh. Rahimdas Khan	64	60	9312807956	Yes	Yes	Yes
69	Mrs. Ram Pyari	Sh. Puran	65	50	9818446436	Yes	Yes	Yes

S. No.	Name of Property Owner	Father's/Husband's Name	House No.	Area Sqm.	Phone No.	Water Yes/No	Electricity Connection Yes/No	Whether Member of RWVA Society Yes/No
34	Masjid(ek minar)		28	200		Yes	Yes	Yes
35	Mr. Mohd. Sabir	Sh. Yaar Mohd.	29	50		Yes	Yes	Yes
36	Mr. Mohd. Mausam	Sh. Fakhruddin	30	100	9871866973	Yes	Yes	Yes
37	Mr. Karim Khan	Sh. Abdul Rahim	31	40	9818041103	Yes	Yes	Yes
38	Mr. Hasmuddin	Sh. Mohd. Ramjan	32	100	9971870763	Yes	Yes	Yes
39	Mr. Akbar Khan	Sh. Rehmat Khan	33	100	9873049697	Yes	Yes	Yes
40	Mr. Hasan	Sh. Jahuruddin	34	90	925096559	Yes	Yes	Yes
41	Mr. Munna Rao	Sh. Zargam Ali Rao	35	45	9810805623	Yes	Yes	Yes
42	Mr Mohd. Hafiz	Sh. Isaq Khan	36	50		Yes	Yes	Yes
43	Mrs. Irshad	Sh. Abdul Rehman	37	65		Yes	Yes	Yes
44	Mr. Faiz Mohd.	Sh. Sher Mohd.	38	400	9810981052	Yes	Yes	Yes
45	Mr. Mikad Hussain	Sh. Intezar Hussain	43	40	9873700506	Yes	Yes	Yes
46	Mr Saijan Khan	Sh. Putten Khan	44	40	9810464560	Yes	Yes	Yes
47	Mr. Mohd. Rozdar	Sh. Naseer Khan	45	60	9811306469	Yes	Yes	Yes
48	Mr. Khalil Ahmed	Sh. Nasir Khan	46	70	9811183545	Yes	Yes	Yes
49	Mr. Ash Mohd.	Sh. Majruddin	47	100		Yes	Yes	Yes
50	Mr. Sabbir	Sh. Safiz Khan	48	50	9811875440	Yes	Yes	Yes
51	Mr. Muntzir	Sh. Safiz Khan	48-A	40		Yes	Yes	Yes

S. No.	Name of Property Owner	Father's/Husband's Name	House No.	Area Sqm.	Phone No.	Wather Yes/No	Electricity Connection Yes/No	Whether Member of RWA Society Yes/No
16	Mr. Ram Singh	Sh. Desh Raj	12	80		Yes	Yes	Yes
17	Mr. Bhura	Sh. Desh Raj	13	60	9818424371	Yes	Yes	Yes
18	Mr. Chote Lal	Sh. Sunder Lal	14	100		Yes	Yes	Yes
19	Mr. Zaheeruddin	Sh. Sarfudin	15	100	9971818241	Yes	Yes	Yes
20	Mrs. Hajra	Sh. Ramzan Khan	16	40	9213842603	Yes	Yes	Yes
21	Mrs. Bilkies	Sh. Ishaq Khan	17	60		Yes	Yes	Yes
22	Mr. Kayyum		18	40		Yes	Yes	Yes
23	Mr. Ayub Khan	Sh. Ajmeri	19	40		Yes	Yes	Yes
24	Mr. Mohd. Jakir	Sh. Ajmeri	19-A	40		Yes	Yes	Yes
25	Mr. Mujahid	Sh. Khalik Khan	20	50	9811263219	Yes	Yes	Yes
26	Mrs. Sabana	Sh. Mohd. Rasid	21	50		Yes	Yes	Yes
27	Mrs. Sahnaz	Sh. Arshad	22	40	9899681473	Yes	Yes	Yes
28	Mr. Mohd. Halim	Sh. Abdul Hakim	23	40		Yes	Yes	Yes
29	Mr. Allaiddin	Sh. Hamu	24	40		Yes	Yes	Yes
30	Mrs. Nasim Bagum	Sh. Mohd. Yamin	25	100	9811695531	Yes	Yes	Yes
31	Mr. Fakhruddin	Sh. Mustkeem	25-A	100	9871866973	Yes	Yes	Yes
32	Mr. Ashrf	Sh. Hakimudin	26	90	9213739146	Yes	Yes	Yes
33	Mrs. Rahisan	Sh. Islam	27	40		Yes	Yes	Yes

INFORMATION IN RESPECT OF PROPERTY OWNERS OF THE UNAUTHORISED COLONY

S. No.	Name of Property Owner	Father's/Husband's Name	House No.	Area Sqm.	Phone No.	Water Yes/No	Electricity Connection Yes/No	Whether Member of RWa Society Yes/No
1	Mr Chotey Khan	Sh. Chand Khan	1	35		Yes	Yes	Yes
2	Mr Abdul Wahida	Sh. Chand Khan	2	70		Yes	Yes	Yes
3	Mr. Abdul Sahida	Sh. Chand Khan	3	60		Yes	Yes	Yes
4	Mr. Jaggan	Sh. Chand Khan	4	70		Yes	Yes	Yes
5	Mr Sher Khan	Sh. Peer Khan	5	70		Yes	Yes	Yes
6	Mr. Munir Khan	Sh. Amir Khan	6	35		Yes	Yes	Yes
7	Mr. Samosa	Sh. Buddan	7	200		Yes	Yes	Yes
8	Mr. Dargah		7-A	100		Yes	Yes	Yes
9	Mr. Munibey	Sh. Mohd. Ramjan	8	40	9810176152	Yes	Yes	Yes
10	Mr. Meer Khan	Sh. Somani	8-A	40		Yes	Yes	Yes
11	Mr. Arif Khan	Sh. Gulsher Khan	9	40	9990316497	Yes	Yes	Yes
12	Mrs. Rehana	Sh. Yunis Khan	9-A	40	32625906	Yes	Yes	Yes
13	Mrs. Zaida	Sh. Sammi Khan	10	100	9910940732	Yes	Yes	Yes
14	Mr. Arshad Khan	Sh. Ishaq Khan	10-A	45		Yes	Yes	Yes
15	Mr. Barke Khan	Sh. Karim Khan	11	120		Yes	Yes	Yes




29
27

			opment
	-Roads -Water Supply -Hand pumps -Tube wells -Underground Water Tank -Street Light -ESS/Transformers/Generators -Drains -Sewerage/Sanitation -Fire fighting installations	yes yes yes yes yes yes no no no	
31.	Status of Facilities	Nos./Area/ Width/Length	Stage of Devel- opment
	-Parks/Transport lots/Common -Open space -Schools -Community Hall -Common parking areas -Dispensary/Health Centre -Religious structures -Police Post/Fire Post	No	No

Enclosures:

- Resolution of the Resident Society.
- Registration Certificate of Society with authenticated List of members/owners/occupants.
- Existing Survey (05 copies + CD)
- Regularisation Plans/ 5 Lay out Plan (Service plan (05 copies+ CD).
- Undertaking as mentioned.
- Certificates/documents/NOCs as mentioned.

Signature of Authorised Signatory
Resident Society


(Mohin Khur)
(G. Secretary)

19.	List of members with Plot/Property No. (to be attached)	Attached
20.	Percentage of Residents/house owners as members of the Resident Society	100%

21. No. of Built-up Plots: (Min. 35% of Gr. Floor permissible coverage)

- (i) Up to 100 sq.mts. - 68
- (ii) Above 100 sq.mts. - 18
- (iii) Above 250 sqm. - 3

22. No. of Vacant Plots:

- (i) Up to 100 sq.mts. - n/a
- (ii) Above 100 sq.mts. - n/a
- (iii) Above 250 sqm. - n/a

23.	Land use: As per Master Plan As per Zonal Plan	Zonal Plan	
24.	Whether falls in Reserved Forests or Regional Park		Yes/No
25.	Whether the Colony effects/falls over Master Plan Road alignment Railway Line Metro Corridor Water Supply/sewerage lines/Utilities Works	No / No	
26.	Any Monuments/Heritage Buildings in the Colony or in the vicinity?	No	
27.	Key Plan/Site Plan of unauthorised Colony and description of boundaries..... (Please attach scaled Key Plan/Plan of Colony superimposed on Zonal Plan/City Survey Map indicating North Point, surrounding features, adjacent roads, buildings, drains, electricity, lines etc.)	Attached	
28.	NOC as mentioned at para IV (ii): (Please attach)	No	
29.	Undertaking/Indemnity Bond (Please attach)	Attached	
30.	Status of Services	Nos./Area/ Width/Length	Stage of Devel-

30

45

(31)

Application & check list for Regularisation of Unauthorised Colony

(To be filled up by the Resident Society and to be countersigned by Architect-Town Planner & Service Engineer)

1.	Name and address of the Colony	Village Sahror Pur Extn. Mehrauli New Delhi
2.	Regn. No. in the GNCTD list	96 96
3.	Name of Resident Society	Village Sahror Pur Extn. 36929 Residents Welfare Association
4.	Registration no. of the Resident Society (with Registrar of Societies)	36929
5.	Names of Physical Surveyor & Socio-economic Surveyor	B.K. Chauhan LPE No 5-1098
6.	Name of Services Engineer	Rameshwar Dayer No CA/87/10693
7.	Name of Supervising Engineer	M.M. Parthi No-E-1650 MCD
8.	Name of Authorised Signatories	MOBIN-Khan
9.	Category of colony (as notified vide Public notice dated 14.10.2007)	G.
10.	Revenue Village	Sahror Pur
11.	Zone (As per Master Plan of Delhi)	J. Zone
12.	Date from which unauthorised colony exists	30/12/90
13.	Location/surroundings (Towards North, South, East & West)	(N) Kalka farm (S) Open land (E) Green meadow farm (W) G. Ravigarh.
14.	Development Area No. MCD/NDMC/Cantt. Board Area? Whether falls in Notified Slum Area?	No.
15.	Total area of Unauthorised Colony	2.28 Acre.
16.	Land Status/Ownership	Gaon Sabha
17.	Court Case, if any (Please attach details)	CDA 850/2004
18.	Land whether notified for acquisition	No.



Registration No. 36959

Village Sahoorpur Extn. Resident's Welfare Association (Regd.)

90, Sahoorpur Extn., Mehrauli Block, New Delhi-110030

Ph.: 32532225, 9810805623

Ref. No.

Dated.....

To.

Dated : 14/Des/2007

President
Mr. Munna Rao

Vice President
Mr. Akbar Khan

General Secretary
Mr. Mobin Khan

Secretary
Mr. M.A. Chaudhary

Jt. Secretary
Mr. Noor Mohd.

Treasurer
Mr. Meejan Khan

Jt. Treasurer
Mr. Meekab Hassan

Founder
Mr. Mohd. Aslam

The Secretary
Department of Urban Development
I.P. Estat
New Delhi

Subject :- Submission of Application & Check list for Regularisation of Unauthorised Collony.

Dear Sir,

We are submitting check list for regularisation of **Sahoorpur Extn. New Delhi-110074** which indicates in GNCID 96 no. We are submitting . CD, Layout Plan, Service Plan, Survey Plan, Indaminty Bond, Undertaking, List of Residents, Application, Society regularisation, Regulation of Society etc.

You are requested to submit above document for regularisation of Sahoorpur Extn.

If any mistake ^{comes} in this file we will be responsible.

Thanking You

Mobin Khar
(General Secretary)

Enclosures :-

- (a) Resolution of the society
- (b) Registration certificate of society with authenticated list of Members/owners/occupants
- (c) Existing survey(05 copies+CD)
- (d) Regularisation plans/5 lay out plan (Service Plan 05 Copies + CD)
- (e) Undertaking as mentioned .

CHECK LIST OF DOCUMENTS

Regd. No. 096

- ✓ Registration Certificate of Resident Society *yes*
- ✓ Existing Layout Plan of the colony on the scale of 1:1000, services plan, survey plan prepared by an Architect/Town Planner *yes Key Plan required on Col.*
- Improved layout plan, if any (optional) *NA*
- ✓ Complete list of members with details such as plot Nos. and area of the colony *yes Area of the colony not mentioned in the list*
- Land status with Khasra No. accompanied by a site plan giving the physical description of the site *NO*
- Certificates duly signed by the authorized signatory of Resident Society/owner and the Architect/Town Planner *NA*
- ✓ Layout Plan shall be authenticated by the authorized signatory of Resident Society and Architect/Town Planner *yes NA*
- Undertakings: *yes Same Dr. H. H. H. H. H.*
 - i. That they shall abide by the layout plans as may be approved with or without conditions
 - ii. That they shall transfer the land available, if any for social infrastructure in the name of the DDA or the MCD/NDMC, free of cost, in order to provide such social infrastructure
- ✓ Indemnity bond *yes NA*

E
Ch

MOST IMMEDIATE

GOVERNMENT OF NCT OF DELHI
URBAN DEVELOPMENT DEPARTMENT
10TH LEVEL, DELHI SECRETARIAT,
I.P. ESTATE NEW DELHI

F.No. 1 DS/UD/UC/2008/187

Dated: 4/8/2008

To

President

90, Saharapur Eastn.

Mehrauli Block

New Delhi-30

Sub: Verification of documents of unauthorized colonies for the purpose of regularization.

Sir,

Regd. A preliminary scrutiny of the application submitted by the unauthorized colony and figuring at Serial No. 096 of the list of such unauthorized colony has been made. It has been noted that you have not submitted the following required documents, along with your application:-

AS per check List Enclosed

1. Registration Certificate issued by the Registrar of Societies, GNCT of Delhi.
2. Lay Out Plan, Services Plan, Survey Plan.
3. Undertaking.
4. Indemnity Bond.
5. List of members of the colony along with details of area etc.

You are therefore, requested to kindly get the registration of your resident society done immediately, if not already registered, with the Registrar of Societies GNCT of Delhi. A copy of the certificate along with other deficient documents as pointed out above may please be got ready as the government of NCT of Delhi proposes to hold a camp shortly for rectification of deficiencies in the application forms.

This is in pursuance of the decision to grant a provisional registration certificate. The date and time of the camp would be notified through public advertisement.

Encl. Check list

Yours faithfully,



(J.G. ARORA)
DY. SECRETARY (UC)

35



दिल्ली DELHI

22AA 293747

UNDERTAKING

I, Ass Mohammad President of Village Sahoarpur Extn.,
Resident's Welfare Association (Regd.) 90, Sahoarpur Extn.,
Mehrauli Block, New Delhi-110030

Do hereby solemnly affirm and declare as under:-

- i. That we shall abide by the layout plans as may be approved with or without conditions.
- ii. That we shall transfer the land available, if any for social infrastructure in the name of the DDA or the MCD/NDMC, free of cost, in order to provide such social infrastructure.

आस मोहम्मद
DEPONENT

VERIFICATION:

Verified at Delhi on this 12th August, 2008 I solemnly affirm that the above contents are true and correct to the best of my knowledge and belief and nothing has been concealed therefrom.



ATTESTED
NOTARY PUBLIC
DELHI (INDIA)

DEPONENT

13 AUG 2008

36

37

GOVERNMENT OF NCT OF DELHI
URBAN DEVELOPMENT DEPARTMENT
10TH LEVEL, DELHI SECRETARIAT,
I.P. ESTATE, NEW DELHI

F. No. 1-33/UC/UD/Policy/08/PF/

Dated:-

13 AUG 2008

To,

The President / Secretary

Village Sgharpur Extn. RWA

90, Sgharpur Extn.

Mehrauli Block, New Delhi-30

Registration No. 096

Subj: - Eligibility slip for issuance of Provisional Regularization Certificate.

Sir,

The documents submitted by you have been scrutinized and your unauthorized colony bearing Registration No. 096 has been found eligible for issuance of Provisional Certificate of Regularization.

Received

31/8/08
13/8/08



Yours faithfully,

(Signature)
13/8/08
(Incharge)
Counter No. 7

Urban Development Deptt
(Govt. of Delhi)
Delhi Secretariat New Delhi - 2

39k

~~Smoker~~

: 3 :

40/C

Name of Revenue Sub-division & Village (s) Sahorpan - Haur 3 Plas

List of Khazra numbers on which the unauthorized colony is located :-

92 - 9-1.

सिद्धांत

Agriculture land &

NOTE: 'Sahorpan' is one of thirteen villages which have been notified for registration.

6/10
Rel (HR)

Regn. No. 00096

(9)

W/C

CHECK LIST FOR LAND STATUS OF UNAUTHORIZED COLONY
BY THE REVENUE AUTHORITY I.e. D.C. OFFICE.

- (1) Name of the Colony 21E 282 पाले इ-एन औमल
- (2) Sl. No. in the list of 1971 This office is not having detail of Kh. no. in the original proposal on the basis of which list of 1971 colonies was prepared.
- (3) Name of Revenue Sub-division & Village(s) 21E 282
Revenue Distt., यक्षिणी वि. माला
Police Station मडगाँव
Pin Code
- (4) Name of MCD Zone South Lane
- (5) Date since when colony exists यह सूचना इस कार्यालय में उपलब्ध नहीं है।
- (6) Description of boundary
- (7) Total number of built up structures in the colony 78 (जमीन के अनुसार) 400
..... 21E 282 पाले इ-एन औमल
- (a) As on 31.03.93..... Occupied structures.....
- (b) As on 31.03.02..... Occupied structures.....
- (8) Approximate population residing in the colony 500
- (9) Details of status and area of Land as on 31.03.2002 :
- | | Bigha | Biswa() | Hect. |
|--|-------|----------|-------|
| (a) Area of Gaon Sabha Land | 9 | 1 | Hect. |
| (b) Vested Gram Sabha Land | x | | Hect. |
| (c) Area of land in the process of acquisition (acquired land) | x | | Hect. |
| (d) Area of Private Land | x | | Hect. |
| (e) Area of Govt. Land : | | | |
| (i) D.D.A. Land | | | Hect. |
| (ii) M.C.D. Land | | | Hect. |

(34) 42/c



Provisional Certificate of Regularization

No. : F.1-33/UC/UD/2004/Pt.-III/

Dated : 17/9/08

It is certified that the residents of Village Sahurpur Extn. ND-30
unauthorised colony, having Regd. number 96, represented through

Sh/Ms. A.A.S. Mohd

(President/Secretary) of the Goon Sahurpur RWA Society Ltd. (registered
under the Society Registration Act, 1861) having registration number S-36929/2000

have fulfilled the requirement of Clause 4 of the Regulations for Regularization of
unauthorised colonies in Delhi, notified by the Government of India vide notification No.
S.O. 683 (E) dated the 24th March, 2008 and amended vide notification No. S.O. 1452
dated the 16th June, 2008, and, thus Village Sahurpur Extn. ND-30
unauthorised colony is provisionally regularized.

This provisional regularization certificate shall be subject to the scrutiny of the
requisite documents, by the local body/ Delhi Development Authority/ GNCTD, with
regard to fulfillment of conditions stipulated under the aforesaid Regulations. The
unauthorised colonies fulfilling those conditions shall only be considered for final
regularization.

The final boundary of the aforesaid colony would be fixed by the GNCTD only
after completing all requisite formalities including those in Clause 3 of the Regulations.

By order and in the name of the Lt.
Governor of the National Capital
Territory of Delhi

RAJ KUMAR CHAUHAN
Urban Development Minister
Govt. of NCT of Delhi

(MADHUKAR)
Joint Secretary (UC)

To,

Sh/Ms. A.A.S. Mohd

43/2

Licence to drive vehicles throughout India



LICENCE NO. : P06051999109571 N
NAME : NUBREEN KHAN
S/O, D/O, W/O : MOOR MOHD
ADDRESS : E 144 HARI NAGAR
ASHRAM
NEW DELHI 110026
DT. OF BIRTH : 26/10/1969
VEHICLE CLASS : MCYL 18/05/1999
LMV(NT) 18/05/1999

(Holder's Signature)
DT. OF ISSUE : 18/05/1999
VALIDITY : 17/05/2010
BADGE NO. : NA

Sig. Of Licencing Authority (CZ)

44/e

Election Commission of India
भारत निर्वाचन आयोग

CKD1015205

IDENTITY CARD
पहचान पत्र



Elector's Name : AAS MOHAMAD
निर्वाचक का नाम : आस मोहम्मद
Father's Name : SITAB KHAN
पिता का नाम : सिताब खान
Sex : Male लिंग : पुरुष
Age as on 1.1.2002 : 37 years
1.1.2002 को आयु 37 वर्ष

सास मोहम्मद

Address : CKD1015205
75, VILLAGE SHAHUR PUR , NEW DELHI

पता :
75, गाँव शहुर पुर , नई दिल्ली

Electoral Registration Officer
निर्वाचक रजिस्ट्रार अधिकारी
MEHRAULI
महरोली
Assembly Constituency
विधानसभा निर्वाचन क्षेत्र

Place : NEW DELHI Date: 04/08/2002
स्थान : नई दिल्ली दिनांक

This Card may be used as an Identity Card under different Government Schemes.
इस पत्र का विभिन्न सरकारी योजनाओं के अन्तर्गत पहचान पत्र के रूप में प्रयोग किया जा सकता है।



45/6

Registration No. 36959

Village Sahoorpur Extn. Resident's Welfare Association (Regd.)

90, Sahoorpur Extn., Mehrauli Block, New Delhi-110030

Ph.: 32532225, 9810805623

Ref. No

Dated

President

~~Mr. Ash Mohd.~~
Mr. ASH MOHD.Vice President :
Mr. Akbar KhanGeneral Secretary
Mr. Mobin KhanSecretary
Mr. M.A. ChaudharyJt. Secretary :
Mr. Noor Mohd.Treasurer :
Mr. Meejan KhanJt. Treasurer :
Mr. Meekab HassanFounder
Mr. Mohd. AslamASH MOHD. S/O. SITAB KHAN
(PRESIDENT.)MOBIN KHAN
G. SECRETARY

46/c

GOVERNMENT OF NCT OF DELHI
URBAN DEVELOPMENT DEPARTMENT
10TH LEVEL, DELHI SECRETARIAT,
I.P. ESTATE, NEW DELHI

F. No. 1-33/UC/UD/Policy/08/PF/

Dated:- 13 AUG 2008

To,

The President / Secretary

Village Sgharpur Extn New A
90, Sgharpur Extn.
Mehrauli Block, New Delhi-38

Registration No. 096

Subj:- Eligibility slip for issuance of Provisional Regularization Certificate.

Sir,

The documents submitted by you have been scrutinized and your unauthorized colony bearing Registration No. 096 has been found eligible for issuance of Provisional Certificate of Regularization.

Yours faithfully,

R. Kumar
13/8/08

(Incharge)

Counter No. 7

Urban Development Deptt.
(Govt. of Delhi)
Delhi Secretariat New Delhi - 2