



दिल्ली DELHI

UNDERTAKING

18AA 659033

I, Nonil Sharma (Gen. Sec. Kotla Village Welfare Association), son of Late Shri N.S.Sharma Resident of H. No.38, Gali No.2, Village Kotla, Mayur Vihar Phase-I, Delhi-110091, do hereby solemnly affirm undertake as under:-

1. That the Resolution & Article of the Society known as KOTLA VILLAGE WELFARE ASSOCIATION, of Village Kotla Extn., Delhi-110091, has not been received by me till

2. That as soon as possible the same will be received by me, then I will submit the same to Department of Urban Development, Govt. of N.C.T. of Delhi, 9th Level, "C" Wing, Delhi Secretariat, I.P.Estate, New Delhi.

3. That it is my true statement.

WITNESSES:

1.

Signature of Witness 1
Rupendra Gopal
29, Pashar Gali,
Delhi

Signature of Executant

EXECUTANT.

2.

ATTESTED

Signature of Attester

29 APR 2008

(2)

**CERTIFICATE OF REGISTRATION
UNDER SOCIETIES REGISTRATION ACT OF XXI, 1860**

Registration No. SI 60840 **/2007**

I hereby certify that KOTLA VILLAGE WELFARE

ASSOCIATION ——— x ——— x ——— x ——— x ——— x

————— x ——— x ——— x ——— x ——— x ——— x

located at Khasra No-13, Kotla Village, Mayapuri
Vihar Phase-I, Delhi-91 ——— x ——— x ——— x

————— x ——— x ——— x **has been registered* under**
SOCIETIES REGISTRATION ACT OF 1860.

Given under my hand at Delhi on this 31st **day of**
December **Two Thousand Seven.**

Fee of Rs. 50/- Paid



(BALWANT SINGH)

**REGISTRAR OF SOCIETIES
GOVT. OF NCT OF DELHI
DELHI**

Seal

Registrar of Societies

Delhi

** This document certifies registration under the Society Registration Act, 1860. However, any Govt. department or any other association/person may kindly make necessary verification (on their own) of the assets and liabilities of the society before entering into any contract/assignment with them.*

Sl. NO	Plot/ Property No.	New No. by RWA	Area of Plot (Sq. Yard)	Name of Property Owner (with father /husband)	No. of Member	Built Up Floor	Vacant Area (Sq. Yard)	Elect. (BSES)	Water Conn. (DJB)	RWA Receipt No.	Year of Construction	Residential / Commercial	Signature of Property Owner
132		C-27		Sh. Jagdish Sharma									

Block	Property Nos.	Total Properties
A	1-47	47
B	1-28	28
C	1-40	40
D	1-11	11
TOTAL		126



President
Kotla Village Welfare Association (Regd)

Nonil Kumar

Secretary
Kotla Village Welfare Association (Regd)

Sl. NO	Plot/ Property No.	New No. by RWA	Area of Plot (Sq. Yard)	Name of Property Owner (with father /husband)	No. of Member	Built Up Floor	Vacant Area (Sq. Yard)	Elect. (BSES)	Water Conn. (DJB)	RWA Receipt No.	Year of Construction	Residential / Commercial	Signature of Property Owner
126	7	C-35	10' x 12'	Sh. Grudev Singh S/o Late Pyara Singh	-	Gr. 1	Nil	1240Q 7210073	No	186	1998	Commercial	
127	8	C-36	10' x 12'	Sh. Abhay Raj S/o Late Hari Ram Singh	-	Gr.	Nil	1240Q 7210140	No	187	1990	Commercial	
128	8 A	C-37	10' x 12'	Sh. Abhay Raj S/o Late Hari Ram Singh	-	Gr.	Nil	1240Q 7210140	No	187	1990	Commercial	
129	9	C-38	10' x 12'	Sh. Abhay Raj S/o Late Hari Ram Singh	-	Gr.	Nil	1240Q 721010	No	187	1990	Commercial	
130	10	C-39	10' x 15'	Sh. Jagveer Singh S/o Late Sh. Swaroop Singh	-	Gr. + 1	Nil	1240Q 7210380		188	1998	Commercial + Residential	
131		C-40	1480	Mr. Vijay Kumar S/o Suraj Mal C/o Murli Dhar Vijay Kumar	6	Gr.	Nil	1240Q 7210067	34876	189	1990	Commercial	

Non Member


President

Kotla Village Welfare Association (Regd.)

Secretary

Kotla Village Welfare Association (Regd.)

15

Sl. NO	Plot/Property No.	New No. by RWA	Area of Plot (Sq. Yard)	Name of Property Owner (with father /husband)	No. of Member	Built Up Floor	Vacant Area (Sq. Yard)	Elect. (BSES)	Water Conn. (DJB)	RWA Receipt No.	Year of Construction	Residential / Commercial	Signature of Property Owner
119		C-6		Smt. Sona Devi									
120		C-10	50	Sh. Somveer Singh NAIN PAL SINGH	8	G. / I	NIL	1240 & 7210509	39621	191	1992	Res	
121		C-11		Glass Shop									
122		C-22		Sh. Fateh Kumar									
123		C-24		Sh. Sumeer									
124		C-25		Sh. Satish Nagar									
125		C-26		Sh. Vijender Singh									

312145

[Signature]

President
Kotla Village Welfare Association (Regd.)

Secretary Nand Kumar
Kotla Village Welfare Association (Regd.)

Sl. NO	Plot/Property No.	New No. by RWA	Area of Plot (Sq. Yard)	Name of Property Owner (with father /husband)	No. of Member	Built Up Floor	Vacant Area (Sq. Yard)	Elect. (BSES)	Water Conn. (DJB)	RWA Receipt No.	Year of Construction	Residential / Commercial	Signature of Property Owner
112		A-42	500	Smt Sharmila. W/o Sh. Rohtash	40	Gr.	No	Yes	Yes		1978		<i>Sharmila</i>
113		A-46	200	Sh. Monu	4	Gr.	No	Yes	Yes	166	1978	Resi./com.	<i>Monu</i>
114		A-43	800	Sh. Man Singh S/o Sh. Kartar Singh	10	Gr.	400	Yes	Yes	164	1978		<i>Man Singh</i>
115		A-44	800	Sh. Sandeep S/o Sh. Kartar Singh	5	Gr.	400	Yes	Yes	184	1978		<i>Sandeep</i>
116		A-45	1225	Sh. Kuldeep S/o Sh. Kartar Singh	8	Gr.	1225	-	-	183	1978		<i>Kuldeep</i>
117		A-47	200	Santosh W/o Satish	10	Gr.	Nil	Yes	Yes	185	1978	Resi./Com.	<i>Santosh</i>
118		C-3		Sh. Dev Pal Gupta									

21/5/2012

Monika Kumar

President
Kotla Village Welfare Association (Regd.)

Secretary
Kotla Village Welfare Association (Regd.)

6

Sl. NO.	Plot/Property No.	New No. by RWA	Area of Plot (Sq. Yard)	Name of Property Owner (with father /husband)	No. of Member	Built Up Floor	Vacant Area (Sq. Yard)	Elect. (BSES)	Water Conn. (DJB)	RWA Receipt No.	Year of Construction	Residential / Commercial	Signature of Property Owner
106	142	A-36	150	Smt. Veervati W/O Sh. Kartar Singh	10	Gr.	Nil	1240Q 721009	29037	185	1978	Commercial	
107	142	A-37	300	Sh. Daljeet Singh S/O Sh. Mahender Singh	6	Gr.	Nil	1240Q 7210026	Yes	168	1978	Commercial + Residential	
108		A-38	450	Smt. Santosh W/O Sh. Satish	5	Gr.	Nil	Yes	Yes	165	1978	Residential	
109		A-39	500	Sh. Rohtash Singh S/o Sh. Hari Singh	30	Gr.	No	1240Q 7210655	-	166	1978	Residential	
110		A-40	500	Sh. Abhishek S/O Sh. Rohtash	30	Gr.	No	Yes	-		1978	Residential	
111		A-41	367	Sh. Vikky S/O Sh. Rohtash	15	Gr.	No	Yes	-		1978	Residential	

21/5/2012

Navin Kumar

Secretary
Kotla Village Welfare Association (Regd.)

President
Kotla Village Welfare Association (Regd.)

7

Sl. NO	Plot/Property No.	New No. by RWA	Area of Plot (Sq. Yard)	Name of Property Owner (with father /husband)	No. of Member	Built Up Floor	Vacant Area (Sq. Yard)	Elect. (BSES)	Water Conn. (DJB)	RWA Receipt No.	Year of Construction	Residential / Commercial	Signature of Property Owner
101	112	D-10	50	Sh. Uttam S/o Sh. Agnu Singh	14	Gr. + 3	Nil	1240 Q083 0045		38	1993	Residential	3-TH/112
102		D-11	70	Sh. Ram Pat Singh Sh. Naresh Kumar S/O Hira Lal	4	Gr.	Nil		N 124 0082 0623	119	1995	Commercial + Residential	Naresh
103	142	A-33	400	Sh. Kuldeep Singh S/O Kartar Singh	7			1240Q 721065 3	2903 7	183	1978	Residential	Kuldeep
104	142	A-34	400	Sh. Sandeep Singh S/O Kartar Singh	10			1240Q 721065 4	2903 7	184	1978	Commercial + Residential	Sandeep
105	142	A-35	250	Sh. Man Singh S/O Kartar Singh	6	Gr + 1		1240Q 721065 6	2903 7	164	1978	Commercial + Residential	Man Singh

7/10/2012

President

Kotla Village Welfare Association (Regd.)

Secretary

Kotla Village Welfare Association (Regd.)

Sl. NO	Plot/Prope rty No.	New No. by RWA	Area of Plot (Sq. Yard)	Name of Property Owner (with father /husband)	No. of Mem ber	Built Up Floor	Vaca nt Area (Sq. Yard)	Elect. (BSES)	Water Conn. (DJB)	RWA Recei pt No.	Year of Const ruction	Resid ential / Com merci al	Signatu re of Propert y Owner
95	116	D-4	72	Sh. N.P. Soni S/O Mool Chand Soni	20	Gr. + 3	Nil	1240 Q736 0076	1131 6284 37	172	1993	Resid ential	<i>[Signature]</i>
96	115	D-5	60	Sh. Karan Singh S/o Sh. Desh Raj	8	Gr. + 1	Nil	1240 Q736 0098	8733	140	1986	Resid ential	<i>[Signature]</i>
97	114	D-6	30	Smt. Kanta Prihar W/o Sh. Uttam	8	Gr. + 3	Nil	1240 Q721 0571	26639 51165	173	2000	Resid ential	<i>[Signature]</i>
98	114	D-7	30	Smt. Santosh Kumari W/o Sh. Ram Kishan	8	Gr. + 3	Nil	1240 Q721 0571		141	2000	Resid ential	<i>[Signature]</i>
99	113	D-8	85	Sh. Ram Kishan S/o Sh. Chander Singh	30	Gr. + 3	Nil	1240 Q721 0576		141	1988	Resid ential	<i>[Signature]</i>
100	112 B	D-9	40	Smt. Mamta W/o Sh. Rameshwar Meena	15	Gr. + 3	Nil	1240Q 736019 0	2129 6	174	200	Resid ential	<i>[Signature]</i>

[Signature]
President

Kotla Village Welfare Association (Regd.)

[Signature]
Secretary

Kotla Village Welfare Association (Regd.)

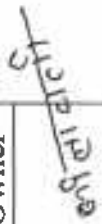
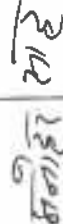
Sl. NO	Plot/Property No.	New No. by RWA	Area of Plot (Sq. Yard)	Name of Property Owner (with father /husband)	No. of Member	Built Up Floor	Vacant Area (Sq. Yard)	Elect. (BSES)	Water Conn. (DJB)	RWA Receipt No.	Year of Construction	Residential / Commercial	Signature of Property Owner
89		C-34	300	Smt. Shanti Devi W/O Sh. Suresh Aggarwal	6	Gr. + 1	Nil	1240Q 721002 3	2448 1	159	1992	Commercial	<i>[Signature]</i>
90	142	C-34	80	Sh. Suresh Mangal S/O Sh. Roshan Lal	7	Gr. + 1	Nil	1240Q 736007 0	3785 2	158	1992	Commercial + Residential	<i>[Signature]</i>
91	142	C-34	100	Sh. Mukesh Kumar S/O Sh. Ram Gopal	4	Gr. + 1	Nil	1240Q 736007 0	3785 2	161	1992	Commercial + Residential	<i>[Signature]</i>
92	91	D-1	80	Sh. Santram S/o NANVA R SINGH	25	Gr. + 3	Nil	1240 Q721 0318	34591	175	1993	Residential	<i>[Signature]</i>
93	118	D-2	25	Smt. Santosh W/o Sh. Ram Kishan	6	Gr. + 3	Nil	1240 Q721 0525		141	2000	Residential	<i>[Signature]</i>
94	117	D-3	72	Smt. Kiran Soni W/o Sh. Pradeep Soni	20	Gr. + 3	Nil	1240 Q736 0113		171	1993	Residential	<i>[Signature]</i>

[Signature]

President
Kotla Village Welfare Association (Regd.)

Secretary Nand Kumar
Kotla Village Welfare Association (Regd.)

10

Sl. NO.	Plot/Property No.	New No. by RWA	Area of Plot (Sq. Yard)	Name of Property Owner (with father /husband)	No. of Member	Built Up Floor	Vacant Area (Sq. Yard)	Elect. (BSES)	Water Conn. (DJB)	RWA Receipt No.	Year of Construction	Residential / Commercial	Signature of Property Owner
84		C-29	25	Smt. Leelawati W/o Sh. Raghuvver Singh	5	Gr. + 1	Nil	1240 Q721 0614	A-12/65 478	157	1995	Commercial	
85	335	C-30	133	Sh. Suresh Aggarwal S/o Sh. Roshan Lal Ji	10	Gr. + 1	Nil	1240Q 736007 0	3785 2	158	1987	Commercial + Residential	
86	147	C-31	40	Sh. M.M. Maithew S/o Sh. Nanian Maithew	10	Gr. + 2	Nil	1240 Q721 0172	A-12/64 161	155	1995	Commercial + Residential	
87		C-32	45	Sh. V.K. Maithew S/O Sh. M.M Mathew	6	Basement + Gr. + 2	Nil	1240Q 721015 4	6020 6	154	1995	Commercial + Residential	
88	145	C-33	15	Sh. Manohar Shah S/o Sh. Lalo Shah	6	Gr. + 2	Nil	1240 Q721 0084	7250 92	143	2000	Commercial + Residential	



President

Kotla Village Welfare Association (Regd.)

Kotla Village Welfare Association (Regd.)

Secretary Nand Kumar

(=)

Sl. NO	Plot/Property No.	New No. by RWA	Area of Plot (Sq. Yard)	Name of Property Owner (with father /husband)	No. of Member	Built Up Floor	Vacant Area (Sq. Yard)	Elect. (BSES)	Water Conn. (DJB)	RWA Receipt No.	Year of Construction	Residential / Commercial	Signature of Property Owner
80		C-19	75	Smt. Dharmvati W/o Sh. Prakash	6	Gr. + 1	Nil	304101 078	5583 4	162	1995	Residential + Commercial	<i>[Signature]</i>
81		C-20	100	Sh. Satveer Singh S/o Sh. Nehpal Singh	6	Gr. + 1	Nil	1240 Q721 0573	A-12/41 381	182	1995	Residential + Commercial	<i>[Signature]</i>
82		C-21	90	Sh. S.N. Rai S/o Late Sh. T.B. Rai	8	4 th	Nil	1240 Q721 0410	A-12/73 648	149	1999	Commercial + Residential	<i>[Signature]</i>
83		C-23	75	Sh. Satish Kumar S/o Sh. Dharampal Singh	6	Gr. + 1	Nil	1240Q 721055 4	Yes	177	1978	Residential	<i>[Signature]</i>

[Signature]
President
Kotla Village Welfare Association (Regd.)

[Signature]
Secretary
Kotla Village Welfare Association (Regd.)

Sl. NO	Plot/Property No.	New No. by RWA	Area of Plot (Sq. Yard)	Name of Property Owner (with father /husband)	No. of Member	Built Up Floor	Vacant Area (Sq. Yard)	Elect. (BSES)	Water Conn. (DJB)	RWA Receipt No.	Year of Construction	Residential / Commercial	Signature of Property Owner
76	44	C-15	200	Mrs. Hira Rani Goel W/o Late Sh. Laxman Goel	12	Basement + Gr + 2	Nil	1240 Q721 0253	8735	163	1991 & 1995	Commercial + Residential	हिरा रानी
77		C-16	600	Smt Santosh W/o Late Sh. Satish	10	Gr. + 1	100	1240 Q7210 040	72254	165	1978	Residential + Commercial	Santosh
78		C-17	700	Sh. Rohtash Singh S/O Sh. Hari Singh	15	Gr. + 1	150	1240Q 736014	14159	166	1978	Residential + Commercial	Rohtash Singh
79	Kh. No. 13	C-18	200	Mrs. Hira Rani Goel W/o Late Sh. Laxman Goel	15	Gr.	Nil	1240 Q721 0490	8686	163	1984	Commercial + Residential	Kh. No. 13 हिरा रानी

Signature

Secretary Anouk Kumar
Kotla Village Welfare Association (Regd.)

President
Kotla Village Welfare Association (Regd.)

Sl. NO	Plot/Property No.	New No. by RWA	Area of Plot (Sq. Yard)	Name of Property Owner (with father /husband)	No. of Member	Built Up Floor	Vacant Area (Sq. Yard)	Elect. (BSES)	Water Conn. (DJB)	RWA Receipt No.	Year of Construction	Residential / Commercial	Signature of Property Owner
70	50	C-7	37	Smt. Neelam Aggarwal W/o Sh. Shiv Kumar Aggarwal	5	Gr. + 1	Nil	1240 Q721 0143		144	2000	Residential	<i>50</i> <i>Aggarwal</i>
71		C-8	50	S. Jitendra Sharma SH PUDDU RAM	4	Gr. + 2	Nil	1240 Q721 0599	A- 12/29 416	147	1998	Residential	<i>147-2141</i>
72		C-9	50	Sh. Harish Chander SH. RAM, KULAWAN	6	Gr. + 1	Nil	1240 Q736 0074	A- 12/41 382	145	1991	Residential	<i>Aggarwal</i>
73		C-12	92	Sh. Ram Kishan SH. CHANDER SINGH	4	Gr.	Nil			141	2007	Commercial	<i>Ram Kishan</i>
74		C-13	50	Smt. Raj Kumari W/o CHOYE LAL	6	Gr.	Nil	1240 Q723 1320	Yes	115	2000	Residential	<i>Aggarwal</i>
75		C-14	100	Sh. Shawkeen S/O SH. SHAKUR	10	Gr. + 3	Nil	1240 Q721 0341	5743 8	148	1995	Residential + Commercial	<i>50</i> <i>Aggarwal</i>

22/10/2022

Secretary *Neelam Kumar*
Kotla Village Welfare Association (Regd.)

President
Kotla Village Welfare Association (Regd.)

Sl. NO	Plot/Property No.	New No. by RWA	Area of Plot (Sq. Yard)	Name of Property Owner (with father /husband)	No. of Member	Built Up Floor	Vacant Area (Sq. Yard)	Elect. (BSES)	Water Conn. (DIB)	RWA Receipt No.	Year of Construction	Residential / Commercial	Signature of Property Owner
65	3/13	B-28	100	Smt. Nirmala Rani W/o Sh. Om Singh	5	Gr. + 2	Nil	1240 Q736 0187	3420 1	110	1998	Residential	<i>Ok</i>
66		C-1	30	Sh. Man Singh S/O Sh. Kartar Singh	5	Gr.	Nil	Yes	Yes	164	1987	Commercial + Residential	<i>Man Singh</i>
67		C-2	50	Sh. Roop Singh	5	Gr. + 2	Nil	1240 Q830 0168	A-12/39 458	114	1998	Residential	<i>Pan Singh</i>
68		C-4	100	Sh. Pancham Lal Ji S/O Sh. Pitayi Ji	5	Gr.	Nil	Yes	Yes	156	1983	Commercial / Residential	<i>Uday Singh</i>
69	52 G	C-5	40	Smt. Kunti Devi W/o Sh. Roop Chand Pal	5	Gr. + 2	Nil	1240 Q721 0146	828	116	2000	Residential	<i>Roop Chand</i>

President

Kotla Village Welfare Association (Regd.)

Secretary Nirmal Kumar
Kotla Village Welfare Association (Regd.)

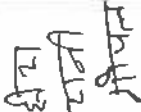
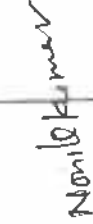
15

Sl. NO	Plot/Property No.	New No. by RWA	Area of Plot (Sq. Yard)	Name of Property Owner (with father /husband)	No. of Member	Built Up Floor	Vacant Area (Sq. Yard)	Elect. (BSES)	Water Conn. (DJB)	RWA Receipt No.	Year of Construction	Residential / Commercial	Signature of Property Owner
60		B-23	80	Sh. Pramod Gupta S/O Sh. Jagdish Prasad	4	Gr.	Nil	1240 Q736 0066	3659 3	176	2000	Residential	<i>Parimal - Gupta</i>
61	2/35	B-24	75	Sh. Rajesh S/o Sh. Sadho	5	Gr. + 1	Nil	1240 Q736 0154	1879 8	112	1986	Residential	<i>Rohit</i>
62	34	B-25	160	Sh. Param Ved Goel S/o Late Sh. Telu Ram	10	Gr.	30	1240 Q721 0050	1131 6284 60	151/58	1995	Commercial + Residential	<i>Gurpreet</i>
63	33	B-26	160	Sh. Param Ved Goel S/o Late Sh. Telu Ram	1	Gr.	60	No	No	151/58	1988	Commercial + Residential	<i>Gurpreet</i>
64	2/36	B-27	150	Sh. Karan Singh S/o Sh. Desh Raj	7	Gr. + 2	Nil	1240 Q721 0112	4450 9	140	1998	Commercial + Residential	<i>Manoj Kumar</i>

Pragati

Manoj Kumar
Secretary
Kotla Village Welfare Association (Regd.)

President
Kotla Village Welfare Association (Regd.)

Sl. NO	Plot/Property No.	New No. by RWA	Area of Plot (Sq. Yard)	Name of Property Owner (with father /husband)	No. of Member	Built Up Floor	Vacant Area (Sq. Yard)	Elect. (BSES)	Water Conn. (DJB)	RWA Receipt No.	Year of Construction	Residential / Commercial	Signature of Property Owner
55	Kh No. 13	B-18	200	Mrs. Hira Rani Goel W/o Late Sh. Laxman Goel	2	Gr.	125	1240 Q721 0319	No	163	1984	Commercial	
56	K No. 13 Kh 2/30	B-19	100	Sh. Ashok Kumar Bhati S/o Late Sh. C.S. Bhati	10	Gr. + 2	Nil	1240 Q721 0202	7228 1	109	1991 & 2000	Residential	
57	K No. 13 Kh 3/85	B-20	100	Sh. Surender Kumar Bhati S/o Late Sh. C.S. Bhati	8	Gr. + 2	Nil	1240 Q721 0426	5398 6	108	1992 & 2000	Residential	
58	2/38	B-21	80	Sh. Nonil Kumar Sharma S/o Late Sh. N.S. Sharma	4	Gr. + 1	Nil	1240 Q721 0401	2372 6	107	1993	Commercial + Residential	
59	2/37	B-22	100	Sh. Shyam Sunder Singhal S/O	3	Gr.	Nil	1240 Q083 0161	A-12/ 3723 4	146	1998	Residential	

Secretary Nonil Kumar
Kota Village Welfare Association (Regd.)



President
Kota Village Welfare Association (Regd.)

Sl. NO	Plot/Property No.	New No. by RWA	Area of Plot (Sq. Yard)	Name of Property Owner (with father /husband)	No. of Member	Built Up Floor	Vacant Area (Sq. Yard)	Elect. (BSES)	Water Conn. (DJB)	RWA Receipt No.	Year of Construction	Residential / Commercial	Signature of Property Owner
50	Kh. No. 13	B-13	200	Mrs. Hira Rani Goel W/o Late Sh. Laxman Goel	2	Gr. + 1	100	1240 Q721 0491	4798	163	1984	Commercial + Residential	हिरा रानी गोएल
51	2/41	B-14	62	Sh. Ram Gopal S/o Sh. Chironjilal	20	Gr. + 2	Nil	1240 Q736 0069	4797	102	1991	Residential	राम गोपाल चिरोंजिलाल
52	40	B-15	72	Mrs. Kusum Aggarwal W/o Sh. Sunil Aggarwal	5	Gr. + 2	Nil	1240 Q736 0071	11378	138	1993	Commercial + Residential	कुसुम अग्रवाल
53	40 Kh. No. 13	B-16	42	Sh. Mohm. Ishtak Ahmed S/o Sh. Mushtyak Ahmed	5	Gr. + 1	Nil	1240 Q721 0158	Yes	181	1983	Residential	मोहम्मद इश्ताक अहमद
54		B-17	100	Sh. Man Singh S/O Kartar Singh	5	Gr. + 1	Nil	1240 Q721	Yes	164	1987	Residential	मनसिंह

Secretary Anand Kumar
Kotla Village Welfare Association (Regd.)

President
Kotla Village Welfare Association (Regd.)

18

Sl. NO	Plot/Property No.	New No. by RWA	Area of Plot (Sq. Yard)	Name of Property Owner (with father /husband)	No. of Member	Built Up Floor	Vacant Area (Sq. Yard)	Elect. (BSES)	Water Conn. (DJB)	RWA Receipt No.	Year of Construction	Residential / Commercial	Signature of Property Owner
46	23-A	B-9	100	Smt. Sulochna Gupta W/o Sh. Jai Bhagwan Gupta	10	Basement + Gr. + 2	Nil	1240 Q721 0335	1131 5897 64	101	2001	Commercial + Residential	<i>Sulochna</i>
47	2/23	B-10	100	Sh. Ajay Kumar Jain S/o Late Sh. Amarnath Jain	10	Gr. + 2	Nil	1240 Q736 0101	3419 8	153	1995	Commercial + Residential	<i>Ajay</i>
48		B-11	200	Mrs. Amarjeet Kaur W/o Daljeet Singh	5	Gr.	100	1240 Q736 0108	Yes	167	1987	Residential + Commercial	<i>Amarjeet</i>
49	42	B-12	200	Sh. R.K. Goel S/o Sh Param Ved Goel	5	Gr.	200	Yes 1240Q 721 0257	Yes	152	1986	Commercial + Residential	<i>Param</i>

Secretary *Param/Kumar*
Kotla Village Welfare Association (Regd.)

Pragati

President
Kotla Village Welfare Association (Regd.)

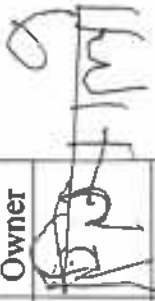
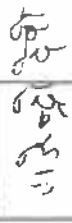
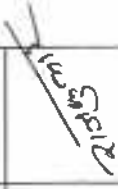
Sl. NO	Plot/Property No.	New No. by RWA	Area of Plot (Sq. Yard)	Name of Property Owner (with father /husband)	No. of Member	Built Up Floor	Vacant Area (Sq. Yard)	Elect. (BSES)	Water Conn. (DJB)	RWA Receipt No.	Year of Construction	Residential / Commercial	Signature of Property Owner
41	24	B-5	50	Sh. Jaswant Singh Mitharu	1	1st	Nil	1240 Q721 0155	1131 6285 72	180	1999	Residential	
42	24	B-5	50	Sh. Sanjay Malhotra S/o Sh. K.N. Malhotra	3	2nd	Nil	1240 Q721 0138	1131 6285 72	105	1999	Residential	
43		B-6	100	Choudhary Veer Singh Bhati KAMBLESH S/o VEER SINGH	8	Gr. + 2	Nil	1240 Q736 0135		170	1990	Commercial + Residential	
44	21	B-7	50	Sh. Purushottam Bansal S/o Sh. Baskar Das	2	Gr.	Nil	No	No	139	2000	Residential	
45	23	B-8	100	Sh. B.S. Gupta S/o Late Sh. Pyarelal Ji	4	Gr. + 1		Yes	Yes			Residential	

Kotla Village Welfare Association (Regd.)

Sh. Jaswant Singh
President
Kotla Village Welfare Association (Regd.)

Novil Kumar

20

Sl. NO	Plot/Property No.	New No. by RWA	Area of Plot (Sq. Yard)	Name of Property Owner (with father /husband)	No. of Member	Built Up Floor	Vacant Area (Sq. Yard)	Elect. (BSES)	Water Conn. (DJB)	RWA Receipt No.	Year of Construction	Residential / Commercial	Signature of Property Owner
36	21	B-2	200	Smt. Risalo Devi W/o RAS SINGH	7	Gr.	25	1240 Q. 830123	18797	111	1990	Residential	
37	2/20 Kh. No. 13	B-3	100	Smt Gajendri Devi W/o Sh. Shyam Sunder	7	Gr. + 2	Nil	1240 Q736 0163	37974	104	1999	Commercial + Residential	
38	2/20 Kh. No. 13	B-3	50	Mrs. Seema Tiwari W/o Mr. Neeraj Tiwari	3	Gr.	Nil	1240 Q721 0399	Yes	169	1999	Commercial + Residential	
39	27	B-4	50	Sh. Raj Kumar S/o Sh. Kishan Chand	5	Gr. + 2	Nil	1240 Q736 0088	34877	106	1999	Residential	
40	2/24	B-5	50	Sh. Anil Gupta S/o Sh. R.P. Gupta	3	Base ment + Gr.	Nil	1240 Q721 0022	1131 6285 72	117	1993	Commercial + Residential	

Kotla Village Welfare Association (Regd.)
Secretary Anand Kumar


President

Kotla Village Welfare Association (Regd.)

Sl. NO	Plot/ Property No.	New No. by RWA	Area of Plot (Sq. Yard)	Name of Property Owner (with father /husband)	No. of Member	Built Up Floor	Vacant Area (Sq. Yard)	Elect. (BSES)	Water Conn. (DJB)	RWA Receipt No.	Year of Construction	Residential / Commercial	Signature of Property Owner
30	17	A-28	50	Smt. Maya Devi W/o Sh. Nauratan	5	Gr. +2	Nil	Yes	Yes		1990	Residential	
31	19	A-29		Sh. Om Prakash S/o Sh. Suraj Mal	10	Gr. +3	Nil	1240 Q721 0365	6265 5	134	1990	Residential	
32	19	A-30	50	Sh. Vijay Kumar Garg S/o Sh. Balbir Garg	4	Gr. +2	Nil	1240 Q721 0494	7350 7 A	135	2000	Residential	
33	20	A-31	100	Sh. Sukhveer Singh S/o Sh. Raghubar Singh	13	Gr. +2	Nil	1240 Q721 0407	Yes 34436	136	1984	Commercial + Residential	
34		A-32	75	Sh. Joshi Ji S/o Sh. Manmohan Ji	10	Gr.	Nil	Yes	Yes	137	1996	Residential	
35	23	B-1	108	Sh. Om Prakash S/o SURAJ MAL	18	Gr. +2	Nil	1240 Q736 0162	1879 9	11	1996	Residential	

(Signature)
President

Kotla Village Welfare Association (Regd.)

(Signature)
Nurul Kumar

Secretary

Kotla Village Welfare Association (Regd.)

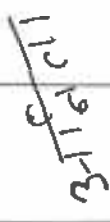
Sl. NO	Plot/Property No.	New No. by RWA	Area of Plot (Sq. Yard)	Name of Property Owner (with father /husband)	No. of Member	Built Up Floor	Vacant Area (Sq. Yard)	Elect. (BSES)	Water Conn. (DJB)	RWA Receipt No.	Year of Construction	Residential / Commercial	Signature of Property Owner
26	5/13	A-24	50	Sh. S.K. Verma So Sh. S.V. Verma	4	2 nd	Nil	1240 Q083 0176	Yes	133	1998	Residential	
27	20 Kh. No. 13/2	A-25	200	Sh. Param Ved Goel S/o Late Sh. Telu Ram	24	Gr. + 2	Nil	1240 Q736 0179	3894 5	151/58	1990	Commercial + Residential	
28	24	A-26	50	Sh. Purshottam Bansal S/o Baskar Das	4	Gr. + 1	Nil	Yes	Yes	139	2000	Commercial + Residential	
29	2/24	A-27	100	Sh. Rajender Kumar and Sh. Naveen Kumar S/o Sh. Mahender Kumar	10	Gr. + 2	Nil	1240 Q721 0503	1137 6	103	1992	Gr. Commercial, 1 st and 2 nd residential	


President

Kotla Village Welfare Association (Regd.)

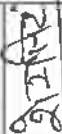
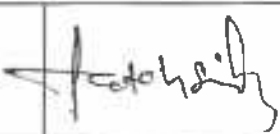

Secretary

Kotla Village Welfare Association (Regd.)

Sl. NO	Plot/Property No.	New No. by RWA	Area of Plot (Sq. Yard)	Name of Property Owner (with father /husband)	No. of Member	Built Up Floor	Vacant Area (Sq. Yard)	Elect. (BSES)	Water Conn. (DJB)	RWA Receipt No.	Year of Construction	Residential / Commercial	Signature of Property Owner
21	20	A-21	75	Sh. Brahm Kumar S/o Sh. Late Sh. Nathu Singh	5	Gr. + 2	Nil	1240 Q721 0088	Yes	129	1984	Commercial	
22	20	A-22	75	Mrs. Anita W/o Late Sh. Raj Kumar	5	Gr. + 2	Nil			130	1984	Commercial + Residential	
23	17-A	A-23	50	Smt. Kavita Rani W/o Sh. Virender Kumar	8	Gr. + 2	Nil	1240 Q736 0183	3602 1	131	1998 & 2000	Residential	
24	5/13	A-24	50	Smt. Tamasi Bhowmick W/o Late Sh. R.D. Bhowmick	2	Gr.	Nil	1240 Q721 0412	5095 3	132	1998	Residential	Tamasi Bhowmick
25	5/13	A-24	50	Sh. Harish Chandra	4	1 st	Nil				1998	Residential	


President
Kotla Village Welfare Association (Raj)

Monil Kumar

Sl. NO	Plot/Property No.	New No. by RWA	Area of Plot (Sq. Yard)	Name of Property Owner (with father /husband)	No. of Member	Built Up Floor	Vacant Area (Sq. Yard)	Elect. (BSES)	Water Conn. (DJB)	RWA Receipt No.	Year of Construction	Residential / Commercial	Signature of Property Owner
17	1/12	A-17	65	Sh. Sher Singh S/o Late Sh. Raja Ram	5	Gr. + 2	Nil	1240 Q721 0359	8729	128	1984	Commercial	
18		A-18	150	Sh. Pali Ram Gupta S/o Sh. Moman Ram	2	Gr.	50	1230 0809 0384	1131 6284 46	150	1990	Commercial + Residential	
19		A-19	100	Sh. Pali Ram Gupta S/o Sh. Moman Ram	2	Gr.	50	Yes	Yes	150	1990	Commercial + Residential	
20	26	A-20	50	Smt. Kela Devi W/o Late Sh. Nain Singh	20	Gr. + 2	Nil	1240 Q721 0065	Yes	179	1984	Commercial + Residential	


President

Kotla Village Welfare Association (Regd.)

Nitin Kumar

Sl. NO	Plot/Property No.	New No. by RWA	Area of Plot (Sq. Yard)	Name of Property Owner (with father /husband)	No. of Member	Built Up Floor	Vacant Area (Sq. Yard)	Elect. (BSES)	Water Conn. (DJB)	RWA Receipt No.	Year of Construction	Residential / Commercial	Signature of Property Owner
12	13	A-12	50	Sh. V.K. Sud S/o Late Sh. R.L. Sud	5	Basement + Gr. + 1	Nil	1240 Q721 0493	7224 5-A	125	2000	Commercial + Residential	
13	10	A-13	150	Sh. Chander Lekha S W/o Sh. K. Raja Sekharan	3	Gr. + 1	Nil	1240 Q721 0136	Yes	126	2000	Residential	
14	13/5	A-14	250	Sh. Kuldeep Aggarwal S/o Sh. R.P. Aggarwal	9	Gr.	Nil	1230 3615 1401	Yes	178	1984	Residential	
15		A-15	190	Sh. Pali Ram Gupta S/o Sh. Moman Ram	8	Gr.	50	1240 Q721 0294	Yes	150	1985	Commercial + Residential	
16	1/12	A-16	65	Smt. Saraswati W/o Sh. Banwari Lal	6	Gr. + 2	Nil	1240 Q721 0242	3496	127	1984	Commercial + Residential	


President

Xotha Village Welfare Association (Regd.)

Noulikumar

Sl. NO	Plot/Property No.	New No. by RWA	Area of Plot (Sq. Yard)	Name of Property Owner (with father /husband)	No. of Member	Built Up Floor	Vacant Area (Sq. Yard)	Elect. (BSES)	Water Conn. (DJB)	RWA Receipt No.	Year of Construction	Residential / Commercial	Signature of Property Owner
6	7	A-6	200	Mrs. Saroj Verma W/o Sh. Tara Chand Verma	6	Gr. + 1	Nil	1240 Q083 0098	2529 5	122	1984	Residential	<i>[Signature]</i>
7	8	A-7	67	Sh. Vinod Panwar	4	Gr. + 1	Nil				1990	Residential	
8		A-8		Sh. Rakesh Aggarwal							1984	Residential	
9	3	A-9	60	Smt. Geeta Sant W/o Sh. Hari Prasad	5	Gr. + 1	Nil	1240 Q736 1053	7350 6	123	2000	Residential	<i>[Signature]</i>
10	1	A-10	60	Smt. Sardari Devi W/o Sh. Harpal Singh	10	Gr. + 2	Nil	1240 Q721 0598	1879 6	118	2000	Residential	<i>[Signature]</i>
11	2	A-11	50	Smt. Pratibha Singh W/o Sh. Vinay Kumar Singh	8	Gr. + 1	Nil	1240 Q736 1094	7483 3	124	2000	Residential	<i>[Signature]</i>

[Signature]

President
Kotla Village Welfare Association (Regd.)

Noukumar

Performa required by Department of Urban Development Govt. of NCT of Delhi
Kotla Village Welfare Association, Delhi-110091

Sl. NO	Plot/Property No.	New No. by RWA	Area of Plot (Sq. Yard)	Name of Property Owner (with father /husband)	No. of Member	Built Up Floor	Vacant Area (Sq. Yard)	Elect. (BSES)	Water Conn. (DJB)	RWA Receipt No.	Year of Construction	Residential / Commercial	Signature of Property Owner
1.	2.	3.	4.	5.	6.	7.	8.	9.	10.	11.	12.	13.	14.
1	2	A-1	130	Sh. Naresh Kumar S/o Sh. Hira Lal	4	Gr. + 2	Nil	1240 Q721 0242	Yes	119	2000	Residential	<i>NK</i>
2	3	A-2	50	Sh. Chandra Shekher Unial S/o Sh. Satya Prakash Unial	5	Gr. + 2	Nil	1240 Q721 0136	Yes	120	2000	Residential	<i>[Signature]</i>
3	4	A-3	50	Smt. Raj Bala W/o Sh. Surjan Singh	9	Gr. + 1	Nil	1240 Q083 0054	Yes	113	1988	Residential	<i>[Signature]</i>
4	5	A-4	110	Late Sh. T.P. Dubey H/o Smt. Malti Dubey	11	Gr. + 21	Nil	1240 Q736 1317	3382 7	121	1988	Residential	<i>[Signature]</i>
5	6	A-5	150	Sh. Saroop	12	Gr. + 3					2000	Residential	

[Signature]

President
Kotla Village Welfare Association (Regd.)

Noull Kumar

5. That cost of land and penalty in respect of atleast 75% of the area of land in the colony, or atleast 75% of the number of built-up plots whichever is higher is at the appropriate time as notified shall be paid by plot holders/property owners.

6. That plot holders/RWA shall abide by the layout plan may be approved with or without conditions.

Nowle Kumar

DEPONENT

VERIFICATION:

Verified at Delhi on this 28th day of April 2008, that the contents of this affidavit are true and correct to the best of my knowledge and belief and nothing material has been concealed therefrom.

Nowle Kumar

DEPONENT

ATTESTED
[Signature]
Notary Public, Delhi

28 APR 2008



दिल्ली DELHI

UNDERTAKING

18AA 394486

I, NONIL KUMAR SHARMA, GENERAL SECRETARY OF KOTLA VILLAGE WELFARE ASSOCIATION, VILLAGE KOTLA, DELHI-91, DO HEREBY SOLEMNLY AFFIRM AND DECLARE AS UNDER:-

- 1. That RWA/all plot holders will abide by the layout plan and service plan to be approved regularized by the concerned local body.**
- 2. That plot earmarked for common services, parks, roads, parking and facilities shall be handed over to DDA.**
- 3. That RWA/all plot holders shall pay necessary development charges for provision of electricity, water, sewerage and drainage and other charges as may be affixed by the DDA or the concerned local body.**
- 4. That the processing fees and other related charges to be paid by the property owners to the concerned local body/DDA as notified at appropriate time.**

Nonil Kumar



दिल्ली DELHI

L 557964

AND WHEREAS I indemnify on the behalf of the RWA, to the concerned authorities for all losses, charges, damages, expenses and litigation I respect of the above said houses.

IN WITNESSES WHEREOF this indemnity bond is hereby executed at Delhi on the date first above mentioned, in the presence of :

WITNESSES:

Nonilekumar
EXECUTANT

Rupender Kr. Goel
1. Sh. Rupender Kr. Goel
S/o Sh. Param Ved Goel
29, Patpar Ganj, Delhi-91

Shyam Sunder
2. Sh. Shyam Sunder
S/o Raghuwar Singh
R/o 20/2 Village Kotla Delhi-91

ATTESTED
R. K. Sharma
Notary Public, Delhi

7 APR 2002



दिल्ली DELHI

L 557965

INDEMNITY BOND

THIS INDEMNITY BOND IS MADE AT DELHI ON THIS 28th DAY OF April, 2008 BY SH. NONIL KUMAR SHARMA, GENERAL SECRETARY OF KOTLA VILLAGE WELFARE ASSOCIATION (REGN. NO. S/60840/2007) VILLAGE KOTLA DELHI-110091. (HEREINAFTER CALLED THE EXECUTANT)

IN FAVOUR OF

THE LOCAL BODY/DDA/MCD/COMPETENT AUTHORITY, OF AREA KOTLA VILLAGE, DELHI.

AND WHEREAS I am the general secretary of the above said society and I declared that the houses of the above locality are safe made according to all necessary measures for retrofitting against the seismic requirements and the structural stability of the said buildings/houses are good, the said houses are also safe from all necessary calamities, such as earthquakes.

Nonilekumar

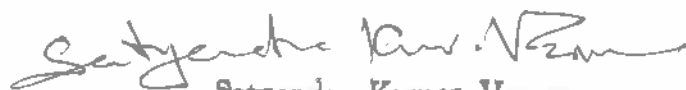
	electricity lines etc.)		
28.	NOC as mentioned at Para IV(ii): (Please attach)		Not Available
29.	Undertaking Indemnity Bond (Please attach)		Enclosed
30.	Status of services	Nos./ Area/ Width/ Length	Stage Of Development
	a. Roads b. Water supply c. Hand pumps d. Tube wells e. Underground water tank f. Street light g. ESS/transformers/generators h. Drains i. Sewerage/Sanitation j. Fire Fighting Installation	4 Nos. Available No No No Available 1 Available Available No	Developed Developed NA NA NA Under Developed Yes Under Developed Developed NA
31.	Status of Facilities		
	a. Parks/transport lots/common b. Open space c. Schools d. Community halls e. Common parking area f. Dispensary/health centre g. Religious structures h. Police post/ fire post	Two No MCD-1 Public-1 One No One Two No	Under Developed NA Developed Developed Developed NA Developed Developed NA



Mr. Raj Kumar Verma (President)



Mr. Nonil Kumar Sharma (Gen. Secretary)



Satyendra Kumar Varma

LIC NO. E-927

19.	List of members with plot/property no. (to be attached)		Enclosed
20.	Percentage of residents/house owners as members of the resident society		90 %
21.	No. of built up plots: (min 35% of ground floor permissible coverage) a. Upto 100 sq. mtrs.- b. Above 100 sq. mtrs.- c. Above 250 sq. mtrs.- d. Size not available		84 25 12 10
22.	No. of vacant plots: a. upto 100 sq. mtrs.- b. above 100 sq. mtrs.- c. above 250 sq. mtrs.-		 ----- ----- 1
23.	Land use : As per master plan As per zonal plan		Residential/ Commercial Kotla Road:- MC Primary School Kotla Village to Gali No. 3 DDA Park 30 mtr. Wide road
24.	Whether falls in reserved forests or regional park		No
25.	Whether the colony effects/ falls over Master plan road alignment Railway line Metro corridor Water supply/sewerage lines/utilities works		No No No No
26.	Any monument(s)/heritage building in the colony or the vicinity?		No
27.	Key plan/site plan of unauthorized area of urbanized/rural village and description of boundaries..... (please attach scaled key/plan of colony superimposed on zonal plan/ city survey map indicating north point surroundings Features, adjacent roads, buildings, drains,		Enclosed

KOTLA VILLAGE WELFARE ASSOCIATION, DELHI-110091
REGD.-S/60840/2007

Application and Check List for the Regularization of Unauthorized Area of the
Urbanized/Rural villages

1.	Name and address of the colony	Kotla Village Extension (ABAD)
2.	Regd. No. in the GNCTD list	
3.	Name of the resident society	Kotla Village Welfare Association Delhi 110091
4.	Registration No. of the resident society (with registrar of societies)	S/60840
5.	Name of physical surveyor and socio- economics surveyor	Sh. S.K. Verma engineer
6.	Name of services engineer	Sh. S.K. Verma
7.	Name of supervising engineer	Sh. S.K. Verma
8.	Name of authorized signatories	Sh. Raj Kumar Verma (President) and Sh. Nonil Kumar Sharma (General Secretary)
9.	Category of colony (as notified vide public notice dated 14.10.2007)	Village Kotla, Category-G
10.	Revenue village	East Delhi
11.	Zone (as per master plan of Delhi)	East Zone
12.	Date from which unauthorized colony exists	1970
13.	Location/surroundings (towards north, south, east and west)	North- Road and Sanjay Lake, South- DDA Flat and Park, East- Green Belt, DDA Park, West- Laldora Kotla Village.
14.	Development area no. MCD/NDMC/Cantt. Board area whether falls in notified slum area?	MCD
15.	Total area of unauthorized colony	21000 sq. mtr.
16.	Land status/ownership	Private Land and Agricultural Land
17.	Court case, if any (please attach details.)	No
18.	Land whether notified for acquisition	Information not available

KOTLA VILLAGE WELFARE ASSOCIATION

Regd. S/60840

Office: 20/2 Village Kotla Mayur Vihar Ph-1 Delhi-110091

36

Ref. No.....

Dated: April 29, 2008

To
The Additional Secretary
Unauthorized Colonies
Department of Urban Development
Govt. of N.C.T of Delhi
9th Level, 'C' Wing, Delhi Secretariat
I.P Estate, New Delhi

SUB: Regularization of Unauthorized Colonies of as per notification of unauthorized colonies in N.C.T. of Delhi vide public notice Dated 24-02-2008

Dear Sir,

This is response to your advertisement appeared in Navbharat Times, dated 24-02-2008. We have gone through the advertisement carefully and as per your requirement we are submitting the relevant documents as appeared in the newspaper with **Five copies** each along with **Five CDs**.

We are very much thankful to you and request for regularization and development of the colony as soon as possible.

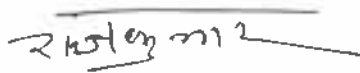
ENCLOSED:-

1. Application and Check List for the Regularization
2. List of members with property number along with CD.
3. Undertaking Indemnity Bond of Rs.100.
4. Undertaking in Rs.10 stamp paper.
5. Layout plan and service plan on scale 1:1000 with CD.
6. Certificate of registration from registrar of societies along with resolution of our R.W.A. ^{Undertaking for}

Thanking you,

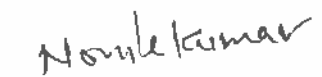
Yours truly,

President



(Raj Kumar Verma)
Cell No. 9810540917

Gen. Secretary

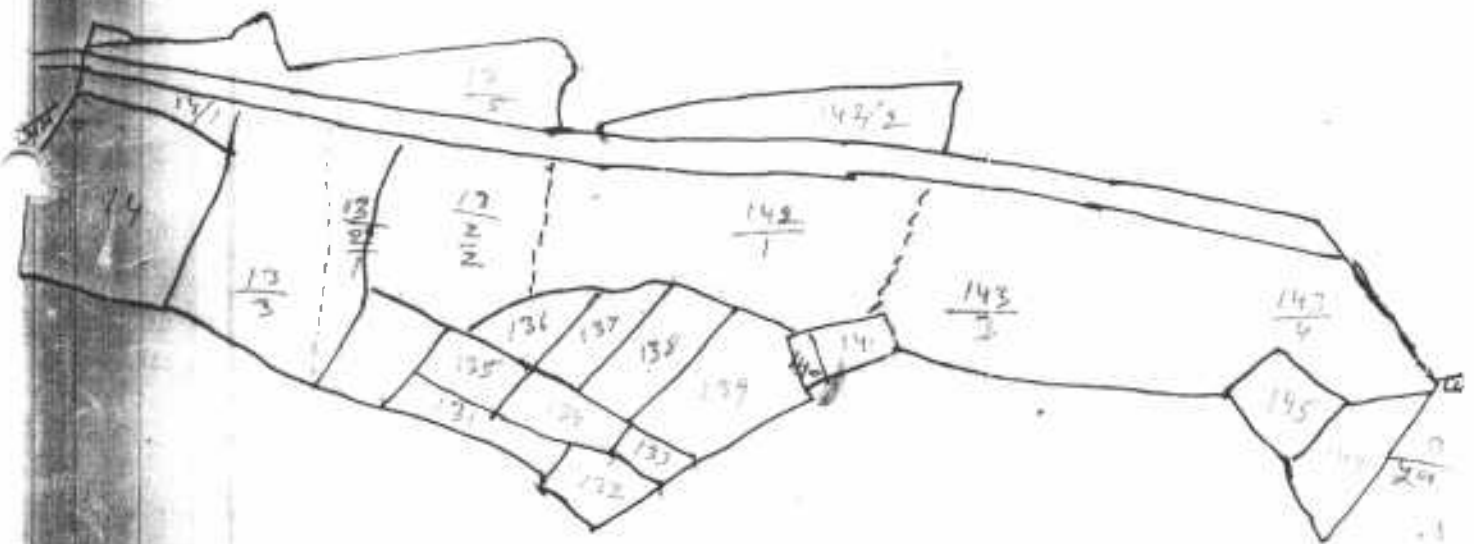

(Nonil Kumar Sharma)
Cell No. 9868222248

• विशाल भूभाग - सिजरा ग्राम - कोरला तहसील व जिला दिल्ली

4751

57.

322



५ निम्न

श्री माता जी,

नमल भुताविक असल केहे उजरन हलव जावता
वसुल पावल नमल श्री मोन १० ललता लखिह
नि० कौरला भदरा को दी गयी. (३९) पर
10/3/06

Handkummar

Secretary
Village Welfare Associ

**CERTIFICATE OF REGISTRATION
UNDER SOCIETIES REGISTRATION ACT OF XXI, 1860**

Registration No. SI 60840 /2007

I hereby certify that KOTLA VILLAGE WELFARE
ASSOCIATION ————x—————x—————x—————x—————x
—————x—————x—————x—————x—————x—————x

located at Khasra No-13, Kotla Village, Mayapuri
Vihar Phase-I, Delhi-91 ————x—————x—————x
—————x—————x—————x has been registered*under

SOCIETIES REGISTRATION ACT OF 1860.

Given under my hand at Delhi on this 31st day of
Decemben **Two Thousand Seven.**

Fee of Rs. 50/- Paid


(BALWANT SINGH)

**REGISTRAR OF SOCIETIES
GOVT. OF NCT OF DELHI
DELHI**

Seal

**Registrar of Societies
Delhi**

** This document certifies registration under the Society Registration Act, 1860. However, any Govt. department or any other association/person may kindly make necessary verification (on their own) of the assets and liabilities of the society before entering into any contract/assignment with them.*

Noulikumar

21/10/12

Secretary
Kotla Village Welfare Association (Regd.)

President
Kotla Village Welfare Association (Regd.)



दिल्ली DELHI

"AFFIDAVIT"

22AA 294753

I, Raj Kumar S/o Sh. Kishan Chand R/o H.No.27, Gali No.2, Village Kotla Mayur Vihar, Phase-I, President of Kotla Village Wellfare Association Delhi-91, do hereby solemnly affirm and declare as under :-

1. That they shall abide by the layout plans as may be approved with or without conditions.
2. That they shall transfer the land available, if any for social infrastructure in the name of the DDA or the MOD/NDMC, free of cost, in order to provide such infrastructure.
3. That it is my true statement.

Verification:-

Verified at Delhi on this 14th day of August 2008, that all the contents of above affidavit are true and correct to the best of my knowledge and belief.

Deponent.

Deponent.

NOTARY PUBLIC DELHI
Eas. No. 17/54 Jall.

14 AUG 2008

MUNICIPAL CORPORATION OF DELHI

APPLICATION FOR REGISTRATION/RENEWAL OF THE ENG

To

The Commissioner
M.C.D. Town Hall,
Delhi.

E-927



42

Subject: Registration/Renewal of License No. E-927
of Engineer for the period ending 31-12-2008

Sir,

I hereby apply for the grant/renewal of License No. E-927 of
an Engineer in the Municipal Corporation of Delhi, Town Hall, Delhi. My technical
qualifications and experience are detailed as under; the attested copies of the
testimonials and experience certificate are also attached herewith.

1. Renewal
2. _____
3. _____
4. _____
5. _____
6. _____

Yours faithfully,

Satyendra Kumar Varma
Signature

Date _____

NAME (IN BLOCK LETTERS) SATYENDRA KUMAR VARMA

FATHER'S NAME Sh. Satya Vir Varma

DATE OF BIRTH 20-7-1952

ADDRESS 5/13, Gali No. 1, KOTLA, MAYUR VIHAR, PH.-I,

(FOR OFFICE USE)

DELHI-110091

Certified Rs. 200/- on account of License fee and
Rs. _____ of security for Engineer vide Receipt No. 401080
dated 4-1-08 and Receipt No. _____ dt. _____
respectively License No. E-927 valid upto 31-12-2008 is
granted/renewal to Shri Satyendra K. Varma upto the date given
above subject to the following conditions:-

- (i) The competency will be as per building bye laws for Union Territory of Delhi, 1983 No. E-3, i.e. all plans and related informations concerned with building permit on plot is upto 500 sq.mtr. and upto four storeys.
 - (ii) Structural details and calculations for all buildings.
 - (iii) Certificate of Supervision for all buildings.
 - (iv) All layout plans (B)/Sanitary/Water Supply works for all type of buildings.
2. Panel against defaulting can be taken as per provisions of Building Bye Laws for the Union Territory of Delhi, 1983.

Satyendra Kumar Varma
Assistant Engineer (B) HQ
दिल्ली नगर निगम
राजन हास. दिल्ली-6

GOVERNMENT OF NCT OF DELHI
URBAN DEVELOPMENT DEPARTMENT
10TH LEVEL, DELHI SECRETARIAT.
L.P. ESTATE NEW DELHI

43

F.No 1756

Dated: 13/08/08

To

The President, Kotla Village

Welfare Association.

20/2, V.41. Kotla, Mayur

Vihar ph-1 Delhi-91

Sub: Verification of documents of unauthorized colonies for the purpose of regularization.

Sir

^{Regd} A preliminary scrutiny of the application submitted by the unauthorized colony and figuring at serial No. 115/E-LD of the list of such unauthorized colony has been made. It has been noted that you have not submitted the following required documents, along with your application:-

As per check list enclosed.

You are therefore, requested to kindly get the registration of your resident society done immediately, if not already registered, with the Registrar of Societies GNCT of Delhi. A copy of the certificate along with other deficient documents as pointed out above may please be got ready as the government of NCT of Delhi proposes to hold a camp shortly for rectification of deficiencies in the application forms.

This is in pursuance of the decision to grant a provisional registration certificate. The date and time of the camp would be notified through public advertisement.

Yours faithfully

(J.G. ARORA)
DY. SECRETARY (UC)

Encl: Check list. (P.T.O.)

P.T.O.

CHECK LIST OF DOCUMENTS

Name of Colony:- Kothla Pilla, Extn.
Regn./Sl. No.:- 115/ELD

- ✓ • Registration Certificate of Resident Society *yes but not attested*
- ✓ • Existing Layout Plan of the colony on the scale of 1:1000, prepared by an Architect/Town Planner signed by President/Secretary of the Resident Society. *yes but wrong scale given*
- ✓ • Complete list of members with details such as plot Nos. and area of the colony *yes*
- ✗ • Land status with Khasra No. accompanied by a site plan giving the physical description of the site *NO*
- ✓ • Undertakings: *yes but different language*
 - i. That they shall abide by the layout plans as may be approved with or without conditions
 - ii. That they shall transfer the land available, if any for social infrastructure in the name of the DDA or the MCD/NDMC, free of cost, in order to provide such social infrastructure

2

GOVERNMENT OF NCT OF DELHI
URBAN DEVELOPMENT DEPARTMENT
10TH LEVEL, DELHI SECRETARIAT,
I.P. ESTATE, NEW DELHI

44

F. No. 1-33/UC/UD/Policy/08/PF/

Dated:-

11/8/2008

To,

The President / Secretary

Kotla Village Inletance

Association, Khicra No. 13,

Kotla Village, Mayur Vihar

Ph-I, Delhi - 91

Registration No. 115/ELD

Sub: - Eligibility slip for issuance of Provisional Regularization Certificate.

Sir,

The documents submitted by you have been scrutinized and your unauthorized colony bearing Registration No. 115/ELD has been found eligible for issuance of Provisional Certificate of Regularization.

Yours faithfully,

(Incharge)

Counter No. 4

Urban Development Dept

Delhi Secretariat New Delhi - 4

Received
14/8/08