




COLONY BOUNDARY AS PER 2007 BUILT UP		ZEBRA CROSSING BUS QUE SHELTER	
GOVERNMENT LAND		BUS TERMINAL	
PRIVATE LAND		CULVERT	
UN SPECIFIED LAND		SCRUB AREA	
DDA HINDRANCES		SITTING PARAMETER SUBWAY	
FOREST LAND			
ASI			
H.T.LINE			
BUILDING			
PLOT LINE			
ROAD			
WATER BODIES/DRAIN/NALLAH			
SCHOOL			
RELIGIOUS SITES			
TEMPLE/MOSQUE/CHURCH/GURDWARA			
AGRICULTURE LAND			
RAILWAY LINE			
PLANTATION/NURSERY			
BRIDGE			
TRUNK SERVICES: (WATER SUPPLY,SEWERAGE ETC.)			
MARSHY SWAMP			
BARREN LAND			
SIDE WALK			
OPEN LAND			
DIVIDER			
RESERVOIR			
VEHICLE PARKING AREA			
SUB STATION			
GARDENS/PARKS			
PAVEMENT PAVED AREA			
TRAFFIC ISLAND			
PLAY GROUND			

ONLY LIMITED DETAILS HAVE BEEN SHOWN

ADMINISTRATIVE INDEX

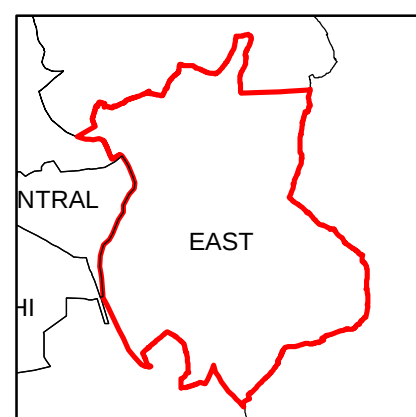

Projection - UTM Datum - WGS 84

SCALE- 1:1000

10 m to 1 cm 5 cm to 50 m




For further details about this map, please contact:
Project Director
Delhi State Spatial Data Infrastructure
Survey of India
'A' Block, 2nd Floor, Pushpa Bhawan,
Madangir Road, New Delhi-110062

WEBSITE - www.surveyofindia.gov.in

Reproduction in whole or part by any means is prohibited without the written permission of Survey of India, the National Mapping Agency.

GOVERNMENT OF INDIA COPYRIGHT, 2010

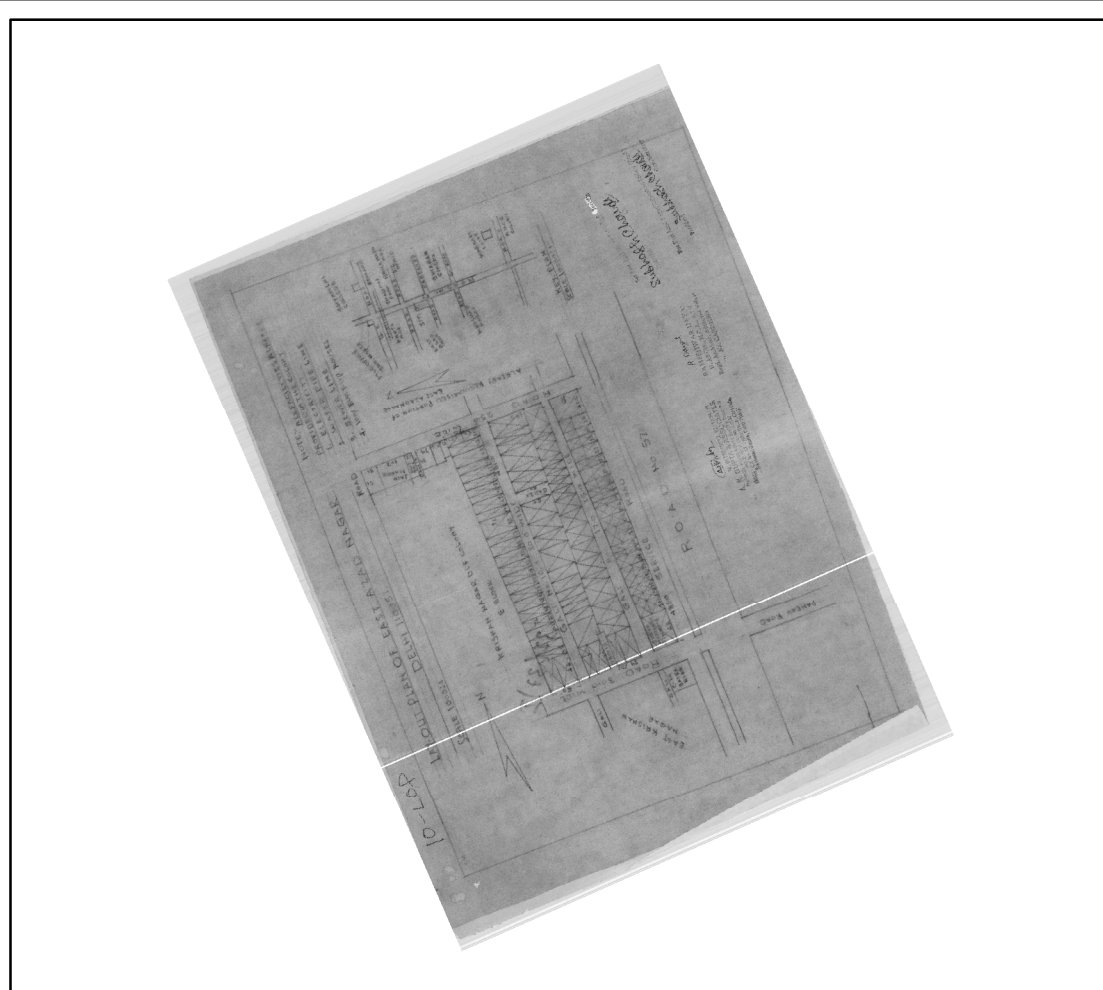


LAYOUT PLAN-RWA

LIST OF COLONY BOUNDARY COORDINATES		
POINT_ID	LONGITUDE	LATITUDE
1	77° 17' 1.832" E	28° 39' 47.436" N
2	77° 17' 1.497" E	28° 39' 47.313" N
3	77° 17' 1.356" E	28° 39' 47.813" N
4	77° 17' 2.009" E	28° 39' 48.133" N
5	77° 17' 2.002" E	28° 39' 48.144" N
6	77° 17' 3.134" E	28° 39' 48.744" N
7	77° 17' 3.859" E	28° 39' 49.286" N
8	77° 17' 4.152" E	28° 39' 49.485" N
9	77° 17' 4.331" E	28° 39' 49.607" N
10	77° 17' 5.056" E	28° 39' 50.121" N
11	77° 17' 6.110" E	28° 39' 50.781" N
12	77° 17' 7.026" E	28° 39' 49.634" N
13	77° 17' 7.870" E	28° 39' 48.588" N
14	77° 17' 8.186" E	28° 39' 48.177" N
15	77° 17' 8.476" E	28° 39' 47.800" N
16	77° 17' 8.837" E	28° 39' 47.330" N
17	77° 17' 9.456" E	28° 39' 46.515" N
18	77° 17' 9.072" E	28° 39' 46.286" N
19	77° 17' 7.789" E	28° 39' 45.662" N
20	77° 17' 7.350" E	28° 39' 45.483" N
21	77° 17' 7.130" E	28° 39' 45.764" N
22	77° 17' 7.121" E	28° 39' 45.756" N
23	77° 17' 6.388" E	28° 39' 45.274" N
24	77° 17' 5.612" E	28° 39' 46.059" N
25	77° 17' 5.438" E	28° 39' 46.240" N
26	77° 17' 4.845" E	28° 39' 46.854" N
27	77° 17' 3.801" E	28° 39' 47.882" N
28	77° 17' 3.375" E	28° 39' 48.344" N
29	77° 17' 3.171" E	28° 39' 48.252" N
30	77° 17' 2.973" E	28° 39' 48.045" N
31	77° 17' 2.648" E	28° 39' 47.884" N
32	77° 17' 2.253" E	28° 39' 47.694" N
33	77° 17' 2.006" E	28° 39' 47.531" N
34	77° 17' 1.832" E	28° 39' 47.436" N

Note:

- Note:
1. Boundary of Unauthorized Colony is based on the Layout Plan Submitted by the RWA and drawn as per aerial Photography of the year 2007(Built Up) and as per existing regulations/guidelines.
 2. Built Up as per 2002- AP/NA
Built Up 86% as per 2007
 3. Hindrances provided by DDA available in this colony.

EAST AZAD NAGAR, DELHI-51

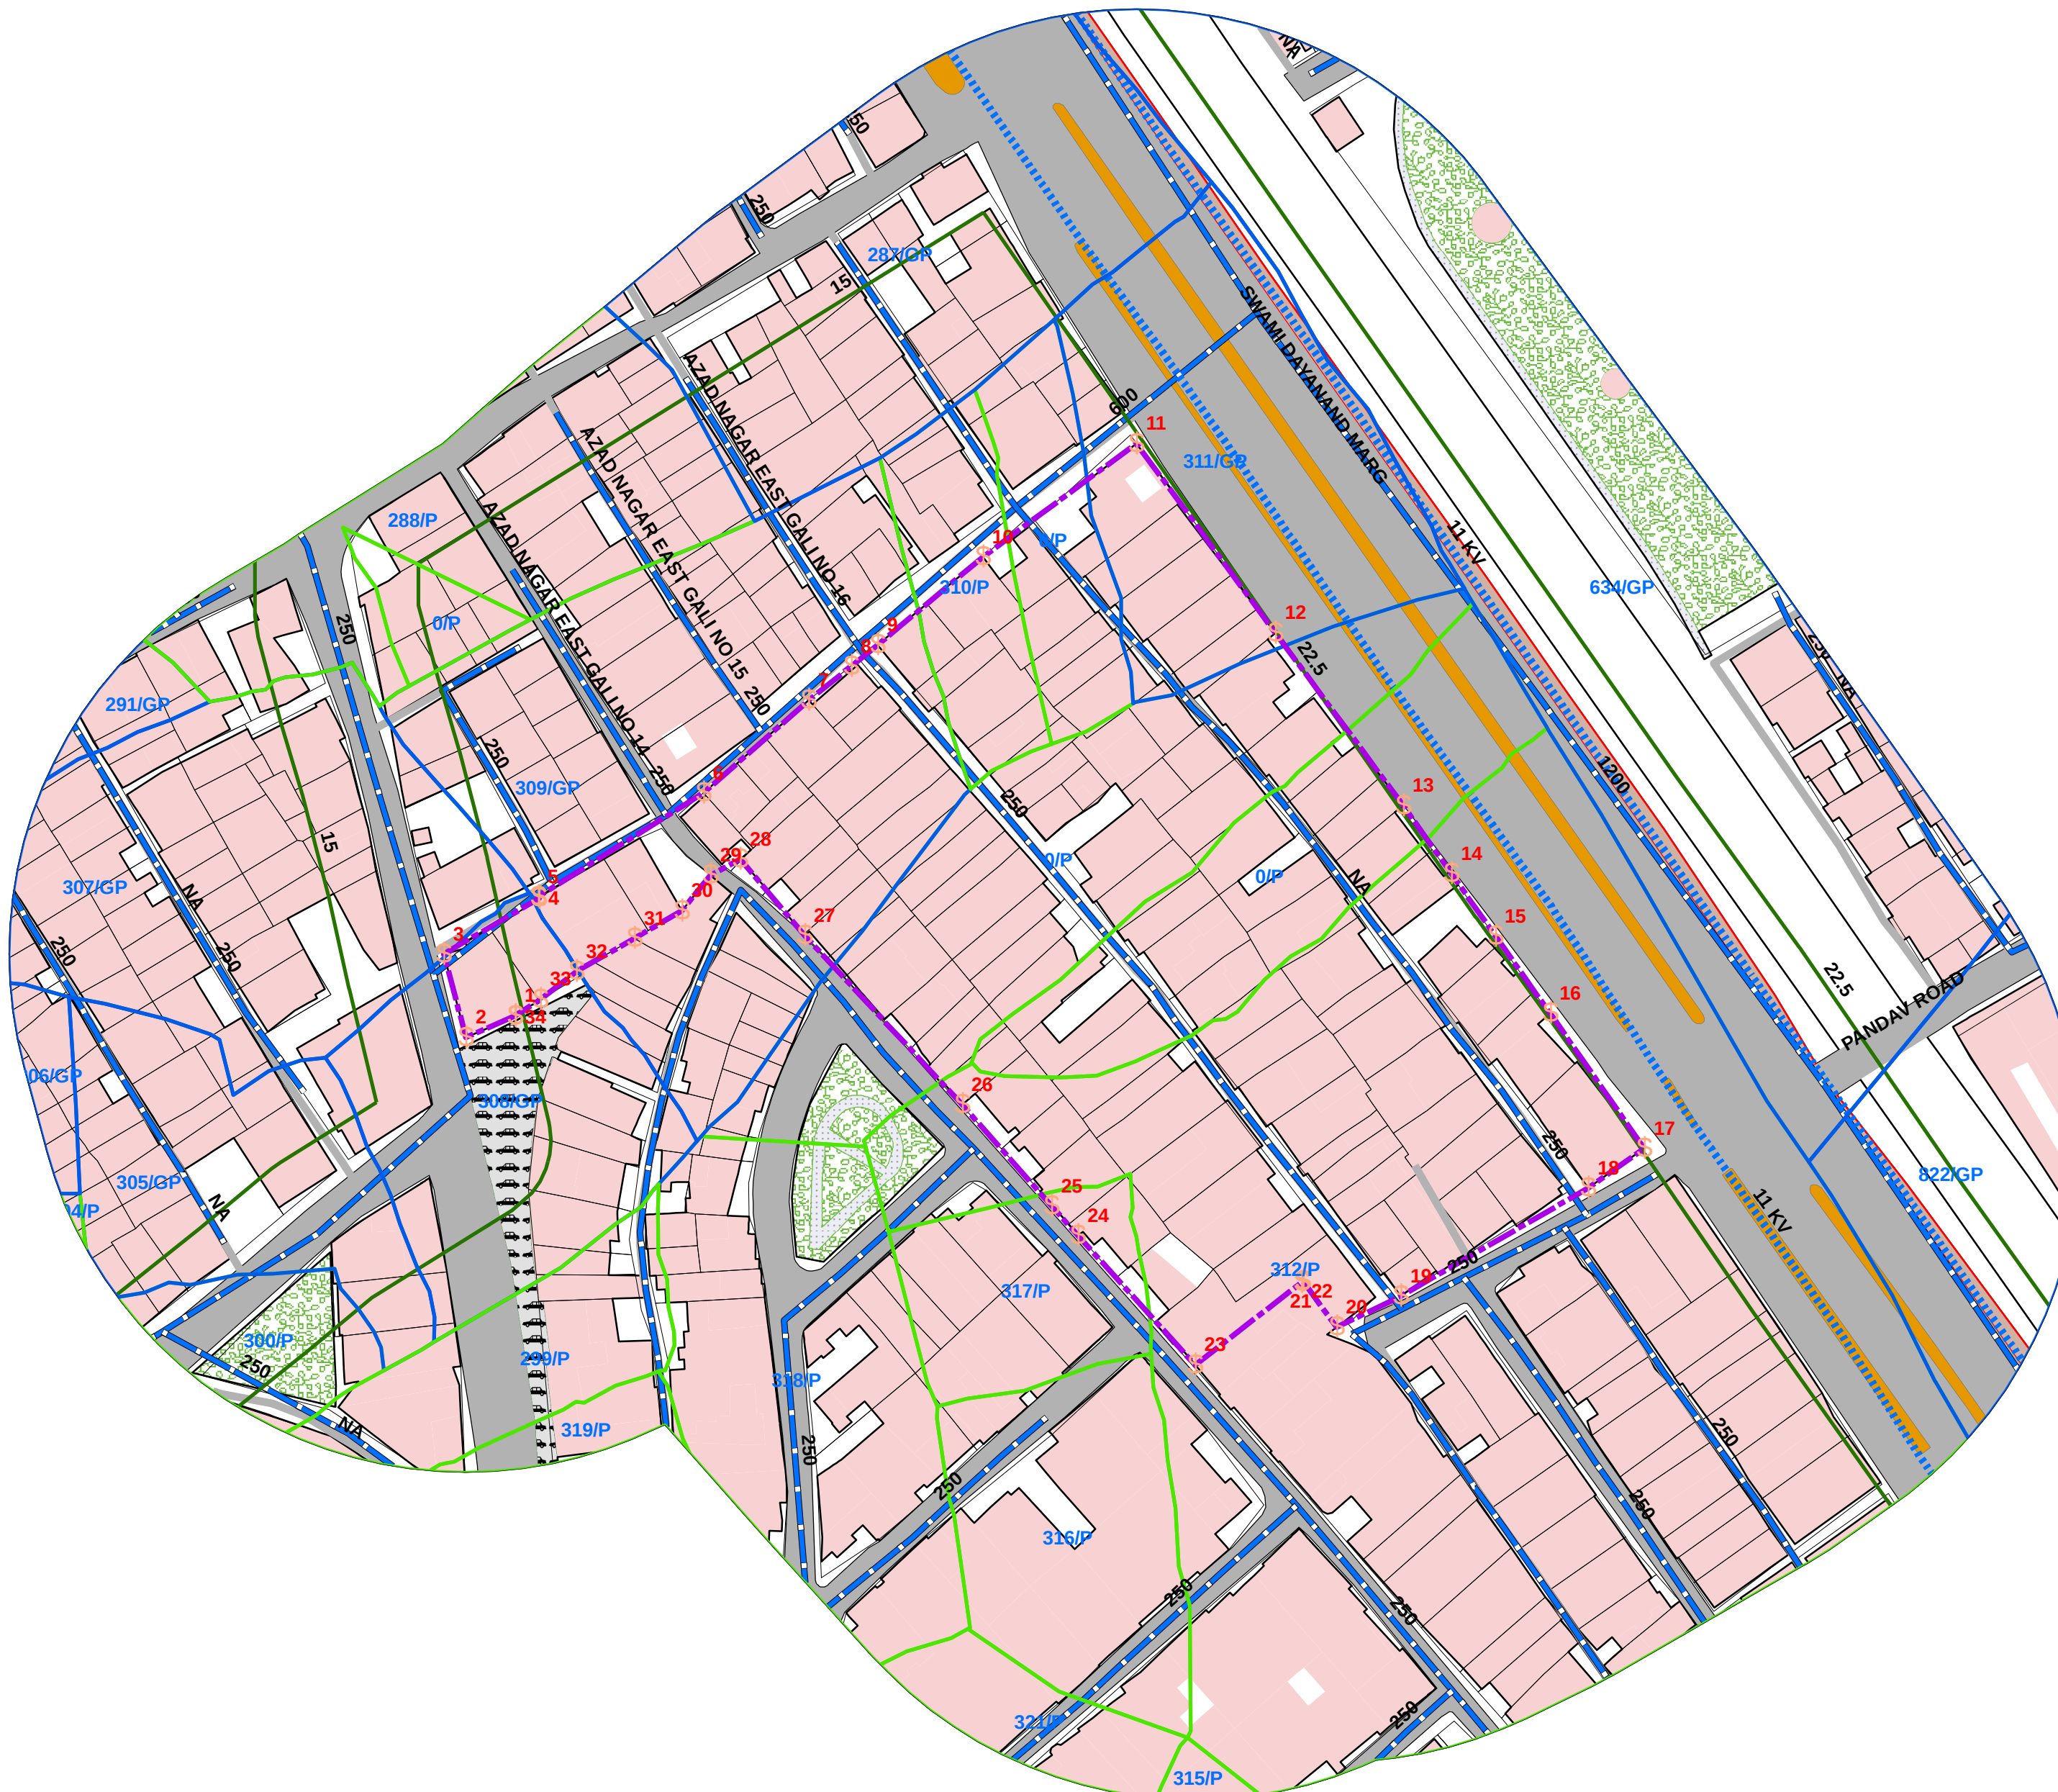

PROJECT EXECUTED BY M/S NAVAYUGA LTD. AND PRINTED AT DSSDI PROJECT OFFICE, SURVEY OF INDIA